

# Appendix 1-A

- Colors: (Stucco Finish)**
- White
  - Black
  - PMS 454C Tan
  - PMS 396C Yellow
  - PMS 100C Yellow
  - PMS 484C - Brick
  - PMS Warm Grey 3 PC - Brick Mortar




# Appendix 1-B

- Colors: (Stucco Finish)**
- White
  - Black
  - PMS 454C Tan
  - PMS 396C Yellow
  - PMS 100C Yellow
  - P M S 484C - Brick
  - P M S Warm Grey 3 PC - Brick Mortar




# Appendix 2

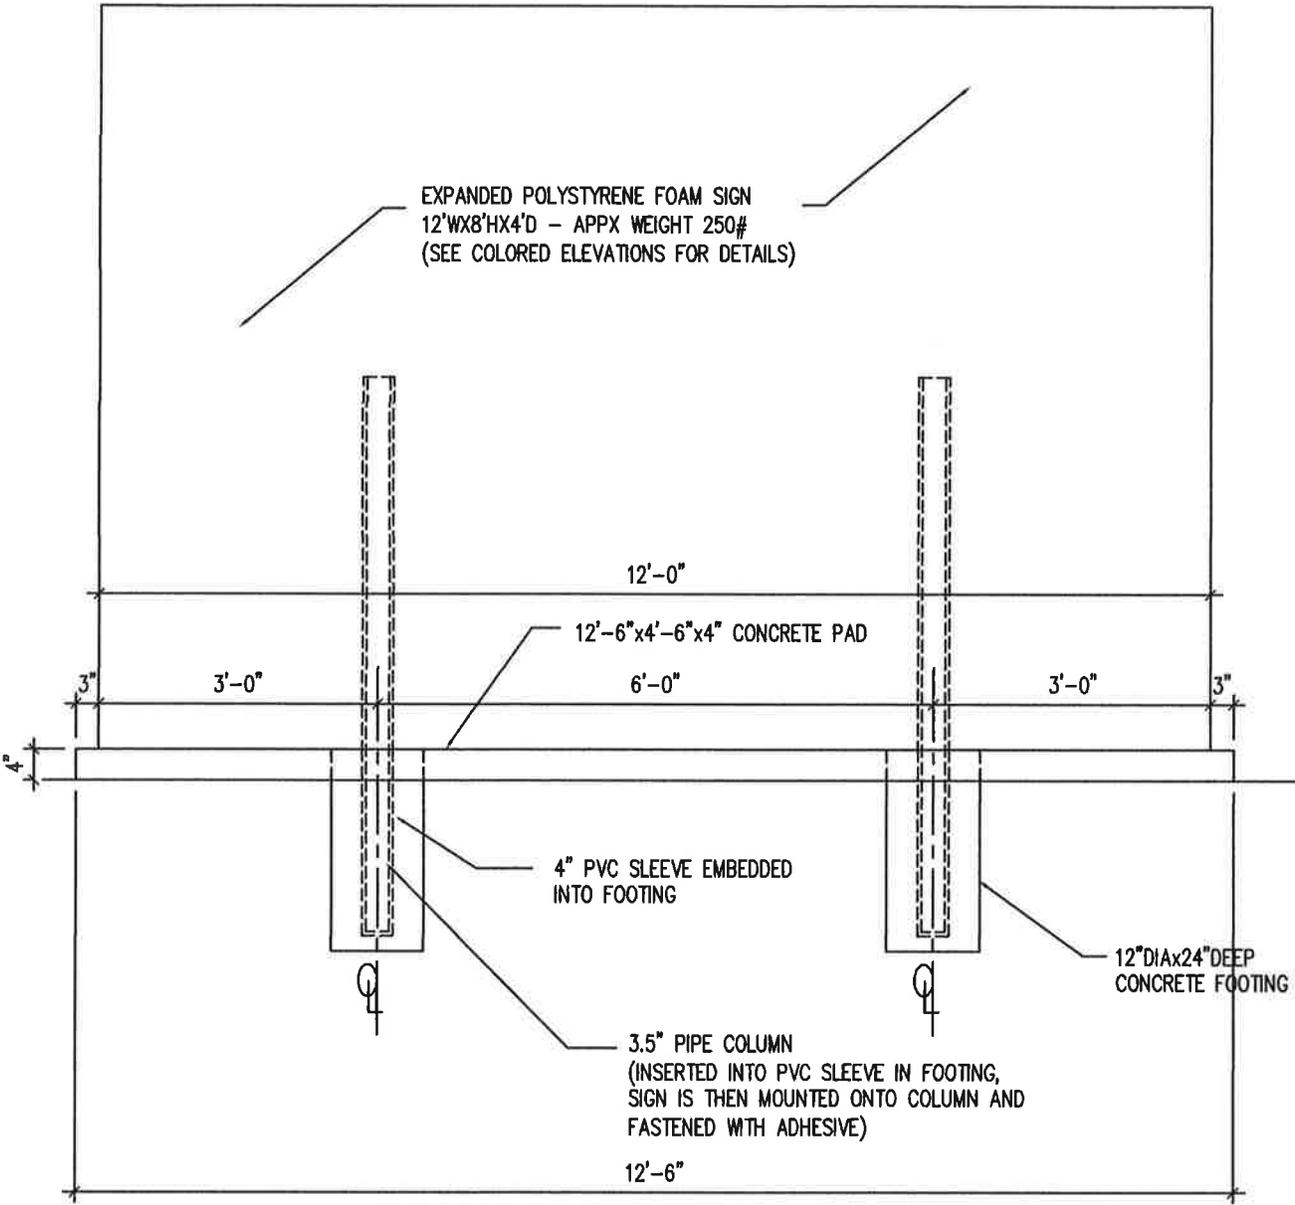

1 FOOTING "A" DETAIL  
SCALE: 1/2" = 1'-0"

Project Name and Address	Sheet Number
FOOTING "A" DETAIL — —	
	Sheet Name FOOTING A Date —

# Appendix 3

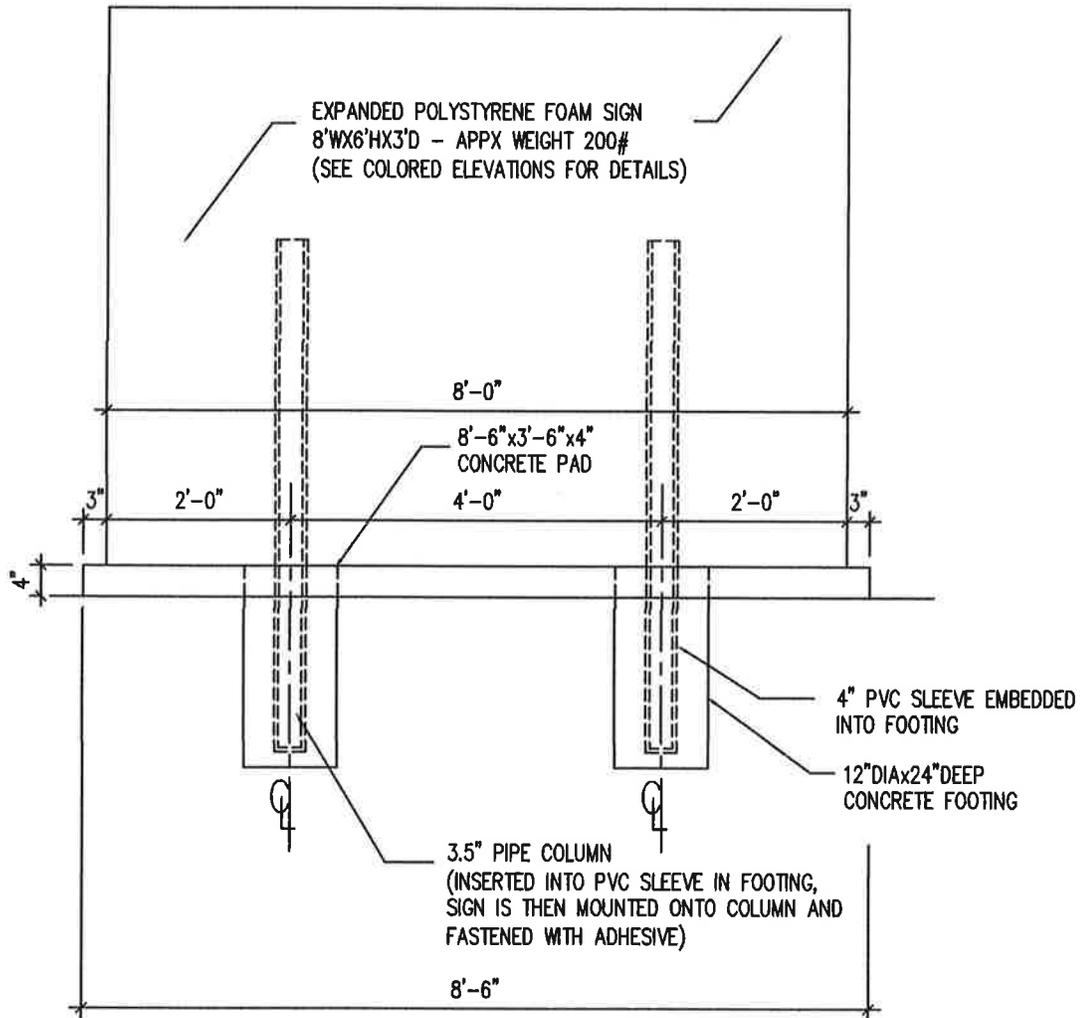

1 FOOTING "B" DETAIL  
SCALE: 1/2" = 1'-0"

Project Name and Address	Sheet Number
FOOTING "B" DETAIL	
-	
-	Sheet Name FOOTING B
	Date -