


NEW ERA MIGRANT HEAD START
3656 West Grant Road
New Era, MI 49446

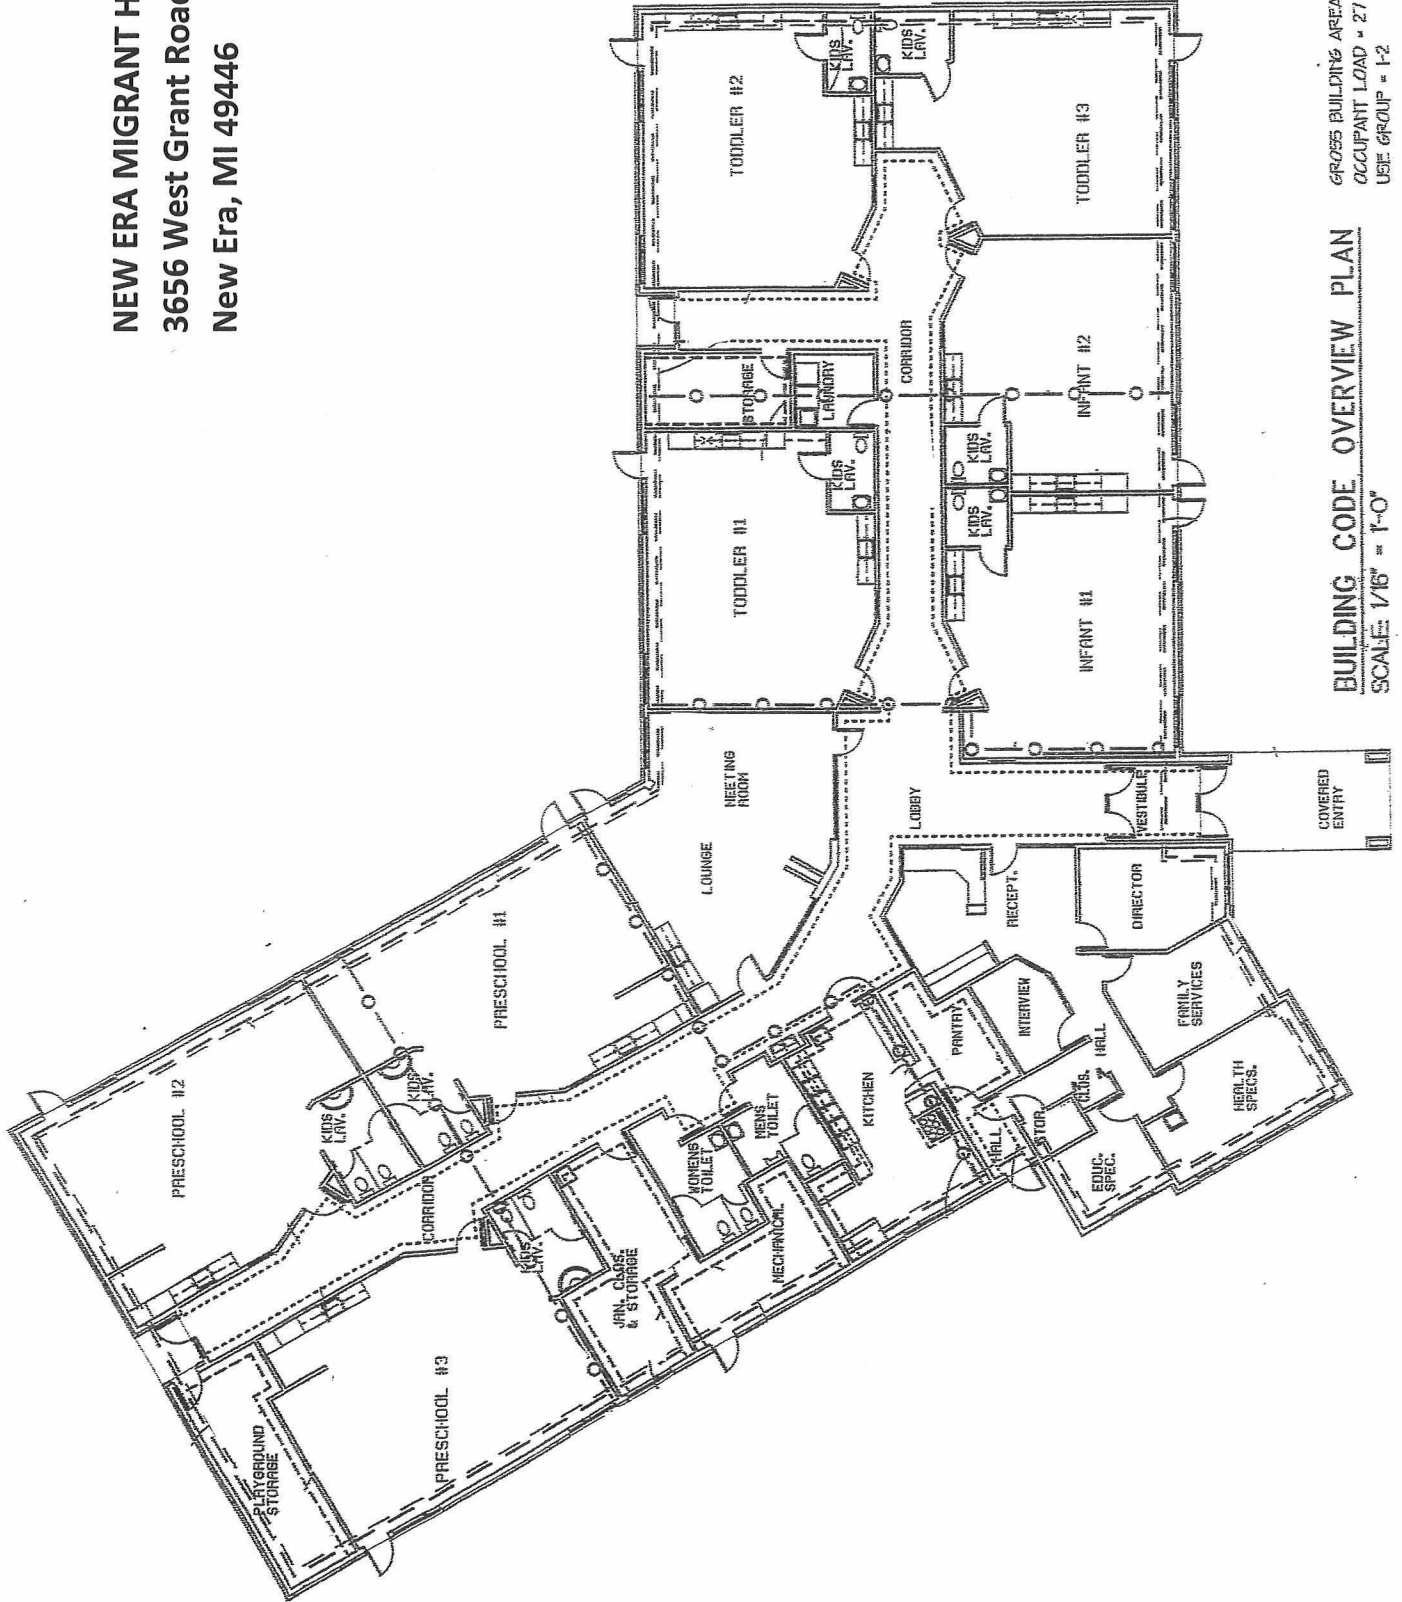

GROSS BUILDING AREA = 13,002 S.F.
 OCCUPANT LOAD = 27 STAFF + MAX. 100 CHILDREN
 USE GROUP = F-2 CONSTR. TYPE = 5-A

BUILDING CODE OVERVIEW PLAN
 SCALE: 1/16" = 1'-0"