


- DISTRICT LOGO - POWDER COATED FINISH - COLOR TO 8' - 0" MATCH DISTRICT LOGO 4' - 0" TOP OF SIGN 8' - 8" - DOUBLE SIDED FULL-COLOR LED DISPLAY -6", 3 1/2" AND 3" LETTERING - POWDER COATED FINISH - COLOR TO MATCH DISTRICT COLORS GREENWOOD
SCHOOL DISTRICT 50 GRADE 0" BRICK VENEER ANCHORED TO REINFORCED CMU WITH CONTINUOUS SPREAD FOOTING 1 NORTHSIDE DRIVE ELEVATION A101 1/4" = 1'-0"

A101 1/8" = 1'-0"

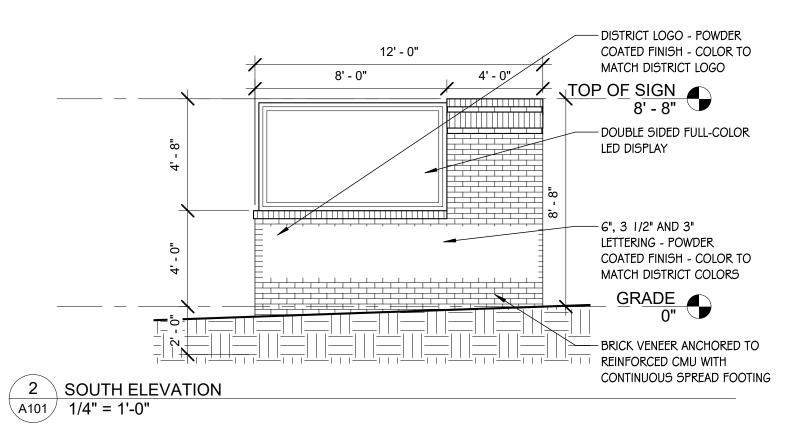

<u>GENERAL NOTE</u>: PROVIDE AND INSTALL ALL ELECTRICAL POWER REQUIREMENTS, LIGHTING, CONDUIT AND FEEDS, STRUCTURAL SUPPORT, CONNECTIONS, AND REINFORCEMENT, MASONRY ANCHORING, AND ALL COMPONENTS REQUIRED TO DELIVER A COMPLETE AND OPERATIONAL SIGNAGE PACKAGE AS ILLUSTRATED IN THIS DRAWING AND AS SPECIFIED IN THE SIGNAGE 101400 SPECIFICATION.



ALL RIGHTS RESERVED. FORM WITHOUT WRITTEN PERMISSION

	NO.	DESCRIPTION	DATE

**GREENWOOD SCHOOL** DISTRICT 50

**GREENWOOD SCHOOL** DISTRICT 50 **GREENWOOD 50** PERFORMING ARTS **CENTER - EXTERIOR** SIGNAGE

**EXTERIOR CONCEPTUAL** SIGNAGE ELEVATIONS

22-E1013 PROJECT NUMBER: 06/14/2022 DATE: CTRF DRAWN BY: CTRF CHECKED BY: