


NOTE:

STRIPING CONTRACTOR SHALL PROVIDE STRIPING FOR PARALLEL AND ANGLED PARKING TO MATCH PREVIOUS STRIPING AS SHOWN IN INCLUDED ARIEL (2017). STRIPING BOTH SIDES OF PETERSON AVE FROM W FRANKLIN STREET TO CSX RAILROAD.

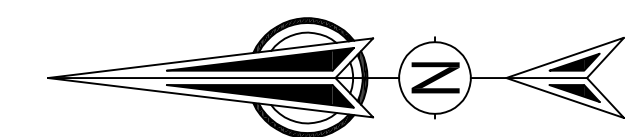

GRAPHIC SCALE IN FEET 1" = 50'
50 0 50 100



GSWCC LEVEL II CERTIFIED DESIGN PROFESSIONAL No. 000000019

www.lancoreeng.com

..\Logo\lan_black.jpg

LANCORE ENGINEERING

600 ASHLEY STREET W DOUGLAS, GEORGIA 31533

912-384-8400



Know what's below. CALL before you dig.

IT IS THE INTENT OF THIS DRAWING TO DESCRIBE A FUNCTIONALLY COMPLETE PROJECT (OR PART THEREOF) TO BE CONSTRUCTED IN ACCORDANCE WITH THE CONTRACT DOCUMENTS. ANY WORK, MATERIALS OR EQUIPMENT THAT MAY REASONABLY BE INFERRRED FROM THE CONTRACT DOCUMENTS OR FROM PREVAILING CUSTOM OR TRADE USAGE AS BEING REQUIRED TO PRODUCE THE INTENDED RESULT WILL BE FURNISHED AND PERFORMED WHETHER OR NOT SPECIFICALLY CALLED FOR AT NO ADDITIONAL COST TO THE OWNER.

IT IS A VIOLATION OF STATE LAW TO ALTER THESE PLANS, SPECIFICATIONS OR REPORTS IN ANY WAY, UNLESS ACTING UNDER THE DIRECTION OF A LICENSED PROFESSIONAL ENGINEER AND WITH PRIOR PERMISSION FROM LANCORE ENGINEERING, P.C.

PROJECT TITLE
STRIPING IMPROVEMENTS FOR PARALLEL AND ANGLED PARKING ALONG PETERSON AVE (US 441) DOUGLAS, GEORGIA

DESIGNED: HLS	DRAWN BY: HLS	CHECKED: JEL
PROJECT NUMBER 1 Projects/2018/ 17.1021/peterson ave striping		
PLOT DATE DECEMBER 20, 2018		

REVISIONS:	
DATE	DESCRIPTION

SHEET TITLE

COVER SHEET

DRAWING NUMBER

C-00