


K:\258\258103.01 Beautification-Barrancas\DWG\L-100.dwg, Apr 25, 2018 - 8:19:22AM, toverton



(A1) MEDIAN 4 LANDSCAPE PLAN
 SCALE: 1" = 20' 0 10' 20' 40'

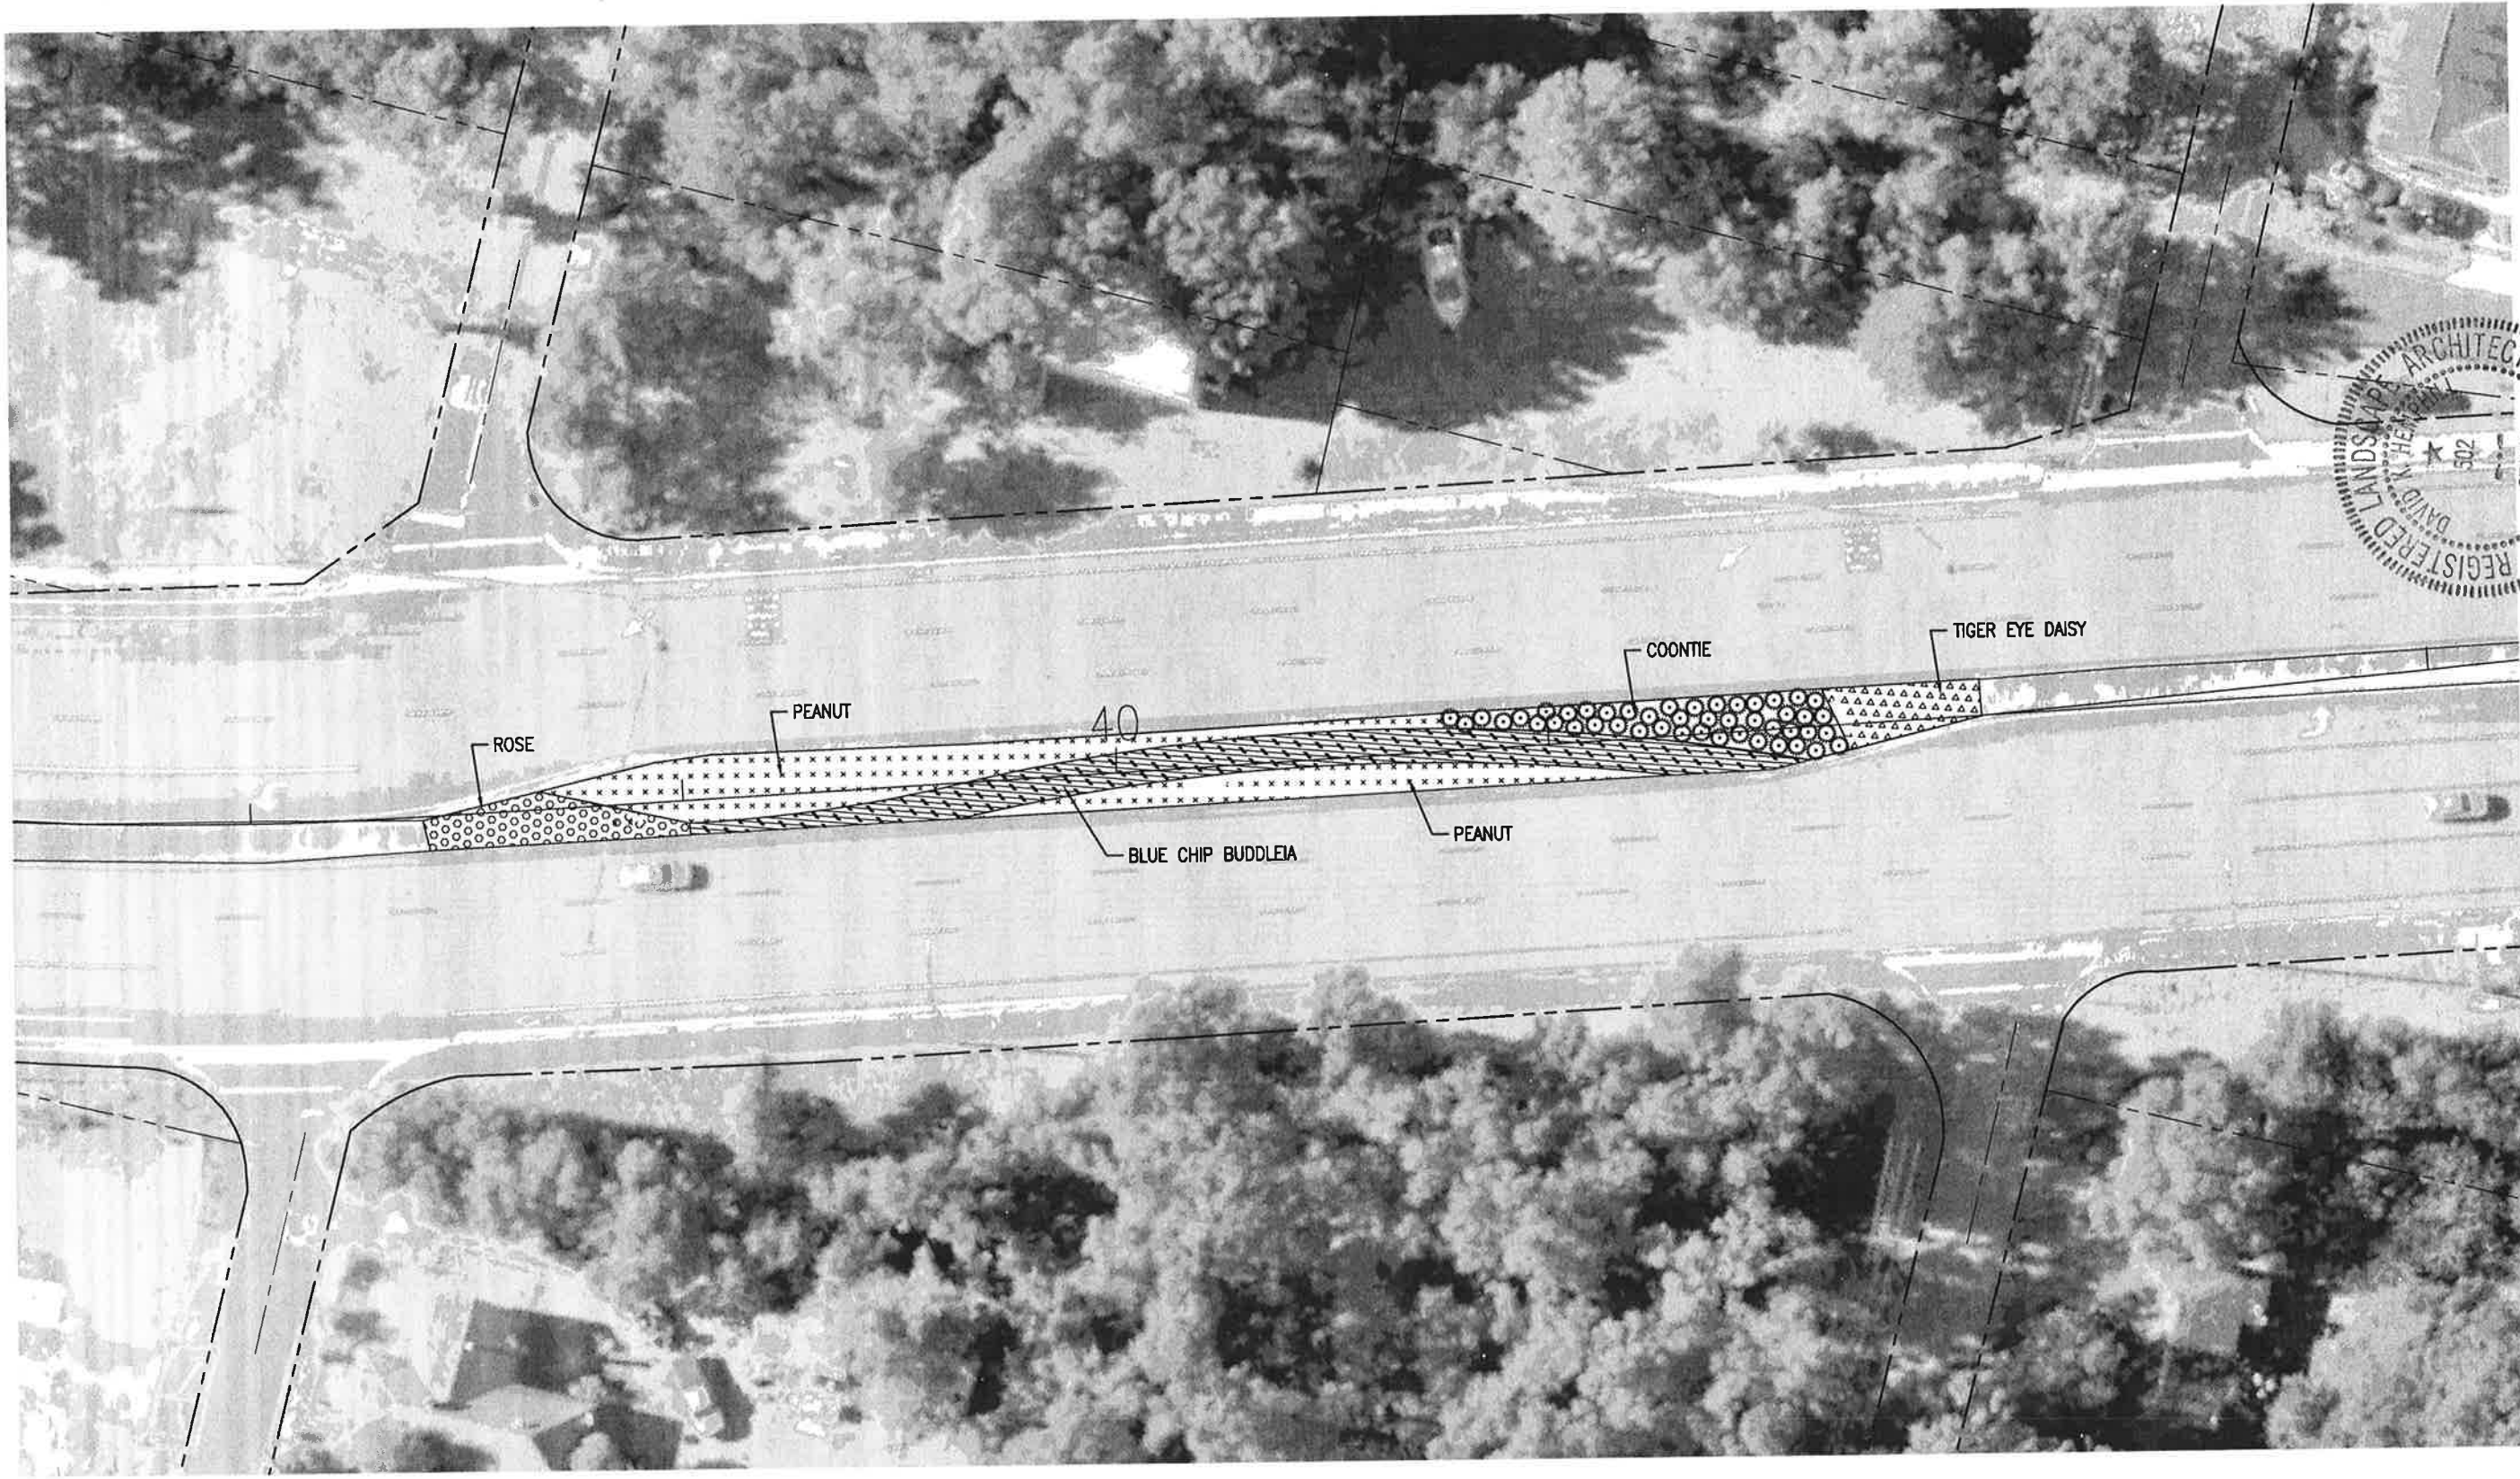

BASKERVILLE-DONOVAN, INC.
 Innovative Infrastructure Solutions
 448 W. MAIN ST., PENSACOLA, FL 32502 (850)38-9661
 ENGINEERING BUSINESS: EB-0000940
 Pensacola - Panama City Beach - Melbourne - Tallahassee - Mobile
 This drawing is the property of BASKERVILLE-DONOVAN, INC. and is not to be reproduced in whole or in part. It is not to be used on any other project and is to be returned upon request.

REGISTERED LANDSCAPE ARCHITECT
 DAVID K. HEMPHILL
 STATE OF FLORIDA
 LICENSE NO. 502
 DKO/KH
 DKO/KH
 FL. Reg. Landscape Architect

**BARRANCAS AVENUE
 BEAUTIFICATION**


PROJECT NO.	NO.	DATE	APPR.	REVISION/ACTION TAKEN
258103.01	1	APRIL 2018	DKH	RELEASED FOR PERMITTING
DESIGNED BY:	DKH			
DRAWN BY:	THO			
CHK'D BY:	DKH			
PROJ. MGR:	DKH			
DATE:	APRIL 2018			
				NOT RELEASED FOR CONSTRUCTION BY _____ DATE _____

**MEDIAN 4
 LANDSCAPE PLAN**

L-105

B.24.18

K:\258\258103.01 Beautification-Barrancas\DWG\L-100.dwg, Apr 25, 2018 - 8:30:31AM, teverton

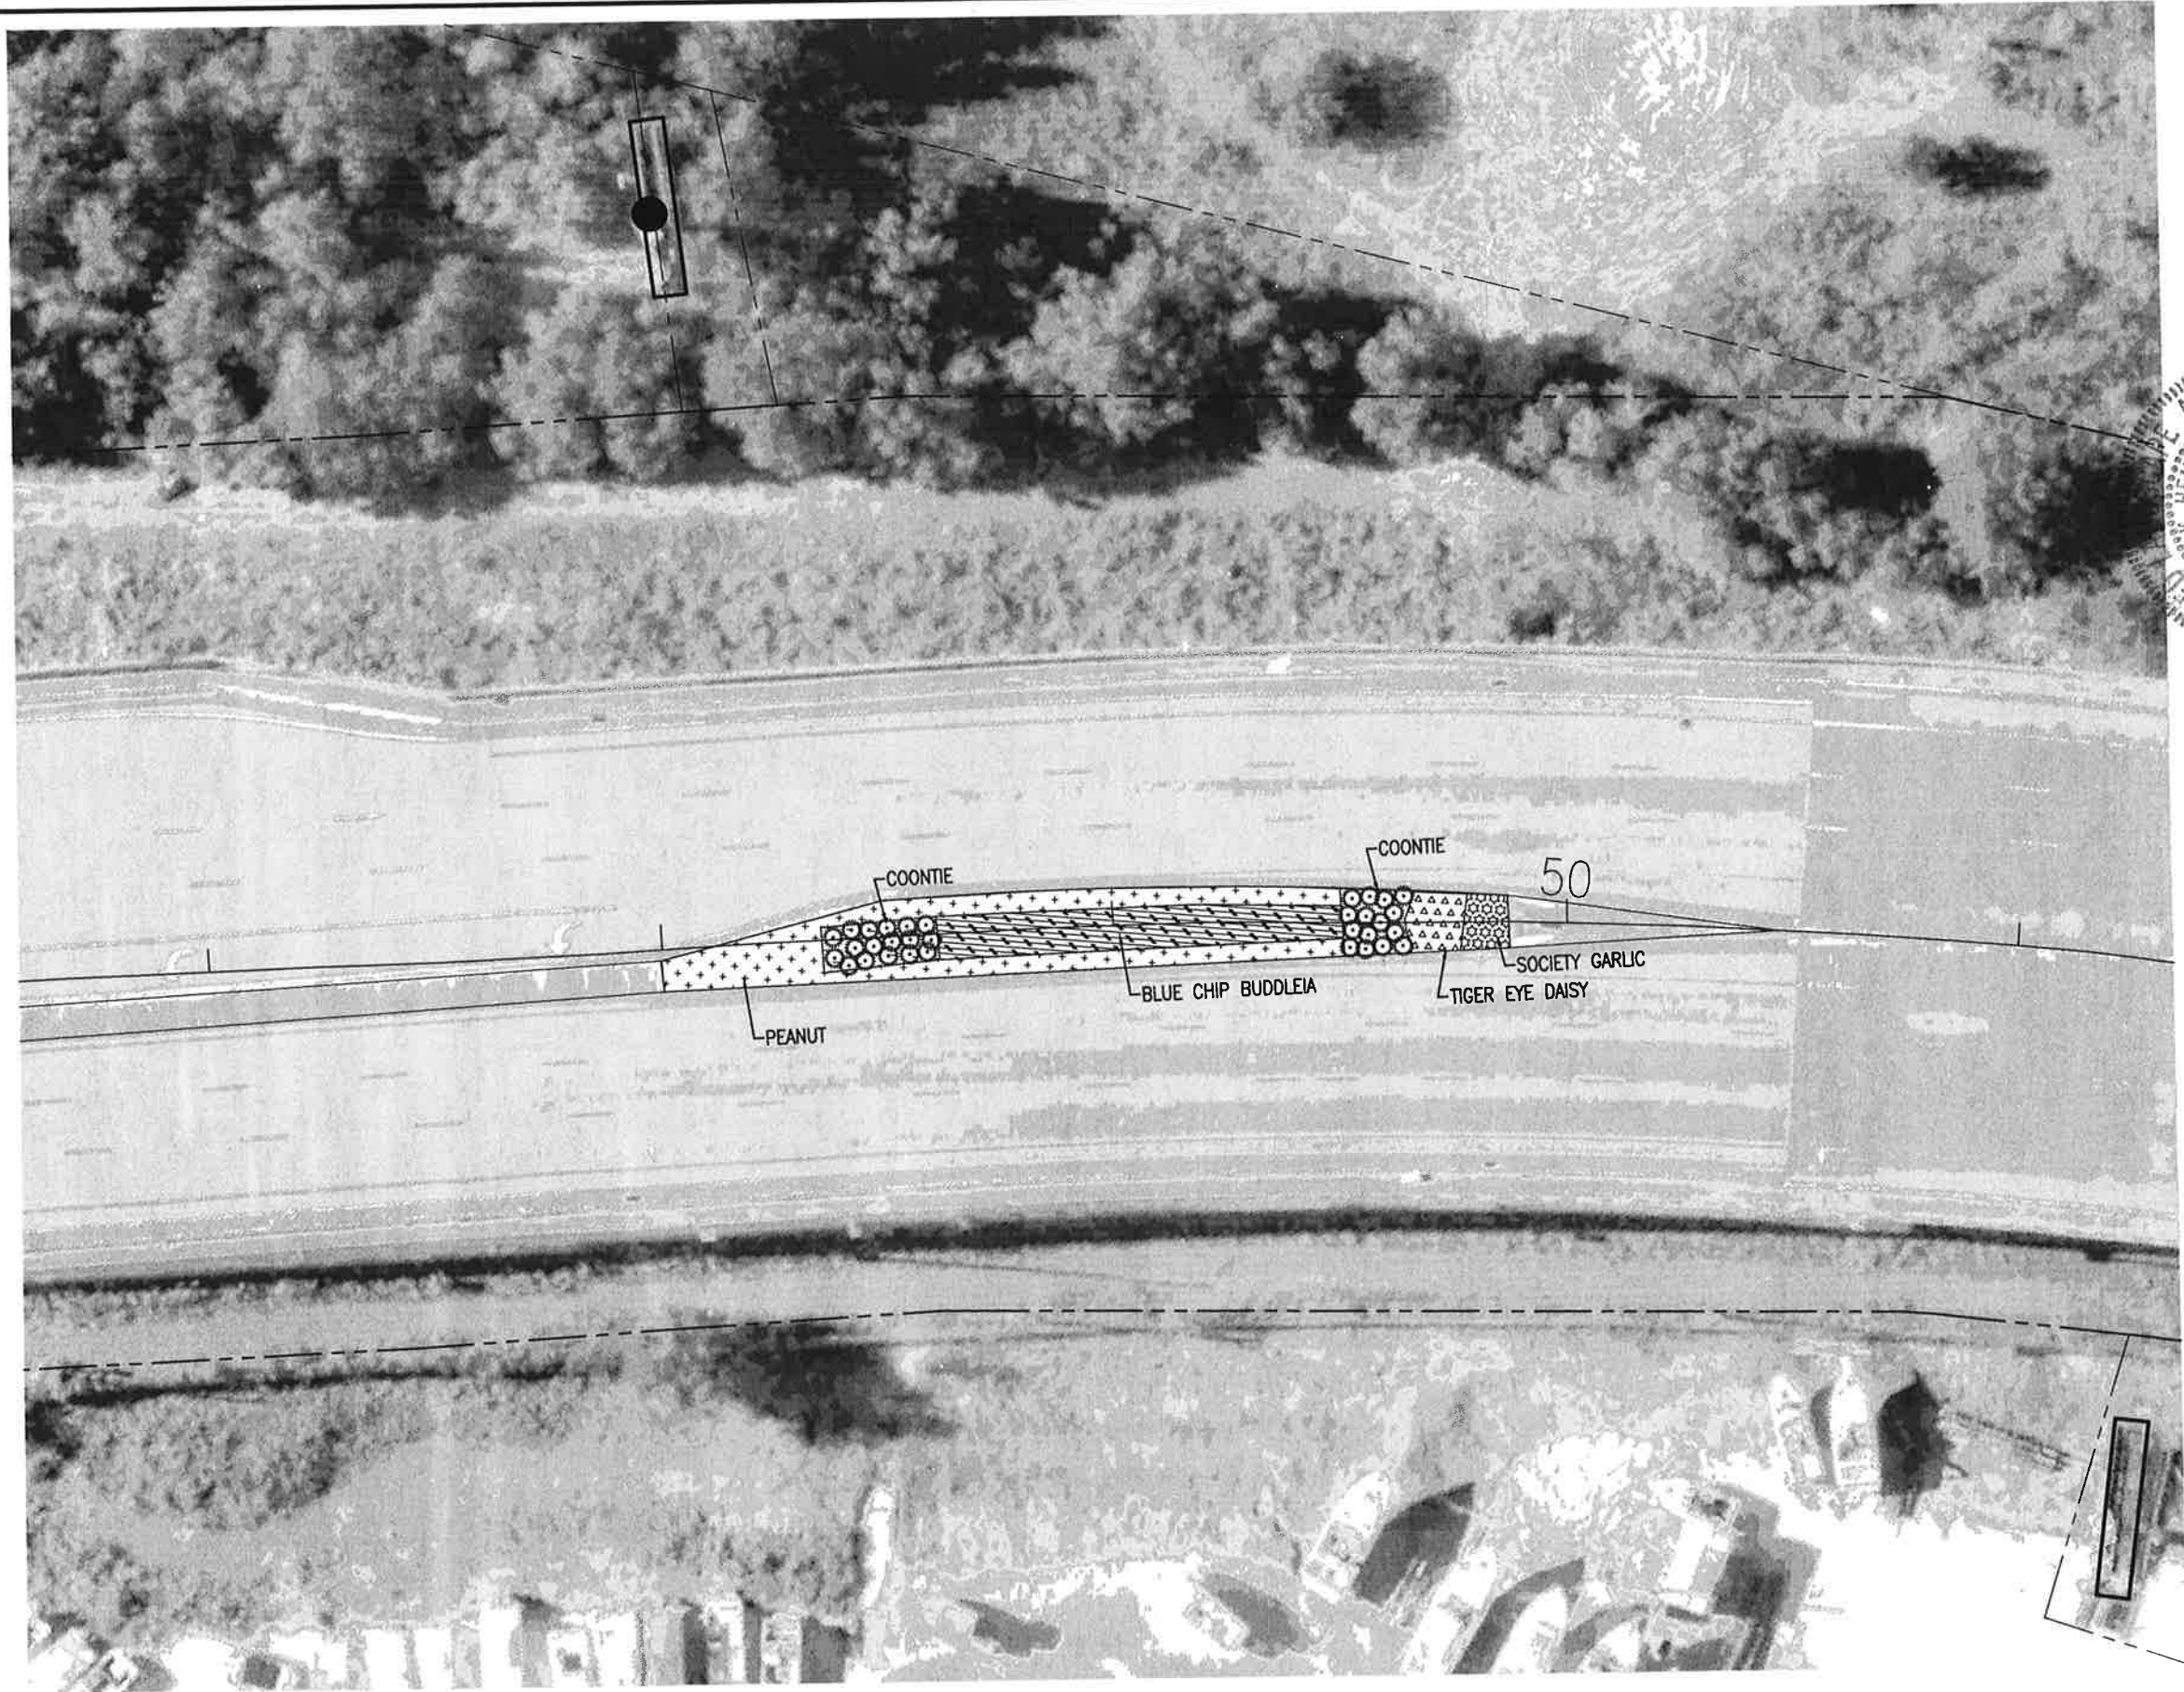

(A1) MEDIAN 5 LANDSCAPE PLAN
 SCALE: 1" = 20'



**BARRANCAS AVENUE
 BEAUTIFICATION**

PROJECT NO.	NO.	DATE	APPR.	REVISION/ACTION TAKEN
258103.01	1	APRIL 2018	DKH	RELEASED FOR PERMITTING
DESIGNED BY:	DKH			
DRAWN BY:	THO			
CHKD BY:	DKH			
PROJ. MGR:	DKH			
DATE:	APRIL 2018			NOT RELEASED FOR CONSTRUCTION BY DATE

**MEDIAN 5
 LANDSCAPE PLAN**

L-106

BASKERVILLE-DONOVAN, INC.
 Innovative Infrastructure Solutions
 449 W. MAIN ST. PENSACOLA, FL 32502 (850)338-9661
 ENGINEERING BUSINESS EB-0000940
 Pensacola - Panama City Beach - Melbourne - Tallahassee - Mobile
 This drawing is the property of BASKERVILLE-DONOVAN, INC. and is not to be reproduced in whole or in part, it is not to be used on any other project and it is to be returned upon request.

David K. Hemphill
 DAVIS K. HEMPHILL
 FL. Reg. Landscape
 Architect #502

8.24.18