

## CONTRACT, LEASE, AGREEMENT CONTROL FORM

Date: 02/09/2022

Contract/Lease Control #: L22-0501-AP

Procurement#: NA

Contract/Lease Type: LEASE

Award To/Lessee: UNITED STATES OF AMERICA

Owner/Lessor: OKALOOSA COUNTY

Effective Date: 08/01/2021

Expiration Date: 07/31/2026

Description of: GSA/TSA LEASE AGREEMENT

Department: AP

Department Monitor: STAGE

Monitor's Telephone #: 850-651-7160

Monitor's FAX # or E-mail: TSTAGE@MYOKALOOSA.COM

Closed:

Cc: BCC RECORDS

**PROCUREMENT/CONTRACT/LEASE  
INTERNAL COORDINATION SHEET**

Procurement/Contract/Lease Number: new Tracking Number: 4403-21  
Procurement/Contractor/Lessee Name: United State of Texas Grant Funded: YES \_\_\_ NO X  
Purpose: Lease agreement  
Date/Term: 5 yrs 1.  GREATER THAN \$100,000  
Department #: 4201R 2.  GREATER THAN \$50,000  
Account #: 344192 3.  \$50,000 OR LESS  
Amount: \$245,176  
Department: Airport Dept. Monitor Name: Stacy

**Purchasing Review**

Procurement or Contract/Lease requirements are met:  
Delta Moon Date: 8-10-2021  
Purchasing Manager or designee Jeff Hyde, DeRita Mason, Jessica Darr, Angela Etheridge

**2CFR Compliance Review (if required)**

Approved as written: NO federal funds Grant Name: \_\_\_\_\_  
Date: \_\_\_\_\_  
Grants Coordinator \_\_\_\_\_

**Risk Management Review**

Approved as written: see email attached Date: 8-25-21  
Risk Manager or designee Lisa Price

**County Attorney Review**

Approved as written: see email attached Date: 8-26-21  
County Attorney Lynn Hoshihara, Kerry Parsons or Designee

**Department Funding Review**

Approved as written: \_\_\_\_\_ Date: \_\_\_\_\_

**IT Review (if applicable)**

Approved as written: \_\_\_\_\_ Date: \_\_\_\_\_

L22-0501AP

## DeRita Mason

---

**From:** Lynn Hoshihara  
**Sent:** Thursday, August 26, 2021 4:21 PM  
**To:** DeRita Mason; Kerry Parsons  
**Cc:** Allyson Oury  
**Subject:** Re: GSA/TSA Lease Coordination

This is approved as to legal sufficiency.

Lynn M. Hoshihara  
County Attorney  
Okaloosa County, Florida

Please note: Due to Florida's very broad public records laws, most written communications to or from County employees regarding County business are public records, available to the public and media upon request. Therefore, this written e-mail communication, including your e-mail address, may be subject to public disclosure.

---

**From:** DeRita Mason  
**Sent:** Tuesday, August 24, 2021 8:11:28 AM  
**To:** Lynn Hoshihara; Kerry Parsons  
**Cc:** Allyson Oury  
**Subject:** RE: GSA/TSA Lease Coordination

Lynn,  
Please see attached email from Allyson to clarify.

DeRita Mason



DeRita Mason, CFPB, NIGP-CPP  
Senior Contracts and Lease Coordinator  
Okaloosa County Purchasing Department  
5479A Old Bethel Road  
Crestview, Florida 32536  
(850) 689-5960  
[dmason@myokaloosa.com](mailto:dmason@myokaloosa.com)

"Please note: Due to Florida's very broad public records laws, most written communications to or from County employees regarding County business are public records, available to the public and media upon request. Therefore, this written e-mail communication, including your e-mail address, may be subject to public disclosure."


## DeRita Mason

---

**From:** Lisa Price  
**Sent:** Friday, August 27, 2021 10:14 AM  
**To:** DeRita Mason  
**Subject:** RE: GSA/TSA Lease Coordination

Its approved by Risk, no insurance element found.

Lisa Price  
Risk Management  
Public Records & Contracts Specialist  
302 N Wilson Street, Suite 301  
Crestview, FL. 32536  
(850) 689-5979  
[lprice@myokaloosa.com](mailto:lprice@myokaloosa.com)

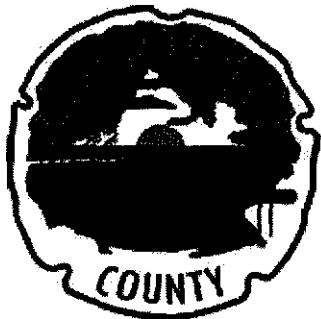

For all things Wellness please visit:  
<http://www.myokaloosa.com/wellness>

*Due to Florida's very broad public records laws, most written communications to or from county employees regarding county business are public records, available to the public and media upon request. Therefore, this written e-mail communication, including your e-mail address, may be subject to public disclosure.*

---

**From:** DeRita Mason <[dmason@myokaloosa.com](mailto:dmason@myokaloosa.com)>  
**Sent:** Friday, August 27, 2021 9:32 AM  
**To:** Lisa Price <[lprice@myokaloosa.com](mailto:lprice@myokaloosa.com)>  
**Cc:** Allyson Oury <[aoury@myokaloosa.com](mailto:aoury@myokaloosa.com)>  
**Subject:** FW: GSA/TSA Lease Coordination

Lisa,



# LEASE NO. GS-04P-LFL01809

On-Airport Lease  
GSA TEMPLATE L291D (OCT 2020)

**A.** This Lease is made and entered into between Okaloosa County Board of County Commissioners  
Lessor's Name

(Lessor), whose principal place of business is 302 N Wilson Street, Suite 302, Crestview, FL 32536-3474, and whose interest in the Property described herein is that of Fee Owner, and

The United States of America

(Government), acting by and through the designated representative of the General Services Administration (GSA), upon the terms and conditions set forth herein.

**B.** Witnesseth: The parties hereto, for the consideration hereinafter mentioned, covenant and agree as follows:

Lessor hereby leases to the Government the Premises described herein, being all or a portion of the Property located at DESTIN-FORT WALTON BEACH AIRPORT, 1701 STATE RD, 85 NORTH, EGLIN AFB, FL 32542-1498.

and more fully described in Section 1 and Exhibit A, together with rights to the use of parking and other areas as set forth herein, to be used for such purposes as determined by GSA.

**C. LEASE TERM**

To Have and To Hold the said Premises with its appurtenances for the term beginning upon acceptance of the Premises as required by this Lease and continuing for a period of

5 Years, 3 Years Firm,

subject to termination and renewal rights as may be hereinafter set forth. The commencement date of this Lease, along with any applicable termination and renewal rights, shall be more specifically set forth in a Lease Amendment upon substantial completion and acceptance of the Space by the Government.

To Have and To Hold the said Premises with its appurtenances for the term beginning upon August 1, 2021, and continuing for a period of

5 Years, 3 Years Firm,

subject to termination and renewal rights as may be hereinafter set forth.

In Witness Whereof, the parties to this Lease evidence their agreement to all terms and conditions set forth herein by their signatures below, to be effective as of the date of delivery of the fully executed Lease to the Lessor.

**FOR THE LESSOR:**

*Carolyn N. Ketchel*

Name: Carolyn N. Ketchel  
Title: Chairman  
Entity: Okaloosa County Board of County Commissioners  
Date: 9/21/2021



**FOR THE GOVERNMENT:** DocuSigned by:

*Elaine Peters*

Name: Elaine D. Peters  
Title: Lease Contracting Officer  
General Services Administration, Public Buildings Service  
Date: 1/13/2022

**WITNESSED FOR THE LESSOR BY:**

*Mary H. Carson*

Name: Mary H. Carson  
Title: Clerk to BCC  
Date: 9/21/2021

The information collection requirements contained in this Solicitation/Contract, that are not required by the regulation, have been approved by the Office of Management and Budget pursuant to the Paperwork Reduction Act and assigned the OMB Control No. 3090-0163.

LEASE NO. GS-04P-LFL01809, PAGE 2

LESSOR:  GOVERNMENT: 

GSA TEMPLATE 201D  
REV (10/20)

**SECTION 1 THE PREMISES, RENT, AND OTHER TERMS ..... 4**

1.01 THE PREMISES (SEP 2015)..... 4

1.02 EXPRESS APPURTENANT RIGHTS (SEP 2013)..... 4

1.03 RENT AND OTHER CONSIDERATION (ON-AIRPORT) (OCT 2020)..... 4

1.04 TERMINATION RIGHTS (ON-AIRPORT) (SEP 2013)..... 5

1.05 RENEWAL RIGHTS (OCT 2016)..... 5

1.06 DOCUMENTS INCORPORATED IN THE LEASE (ON-AIRPORT) (OCT 2020) ..... 5

1.07 OPERATING COST BASE (OCT 2016)..... 5

1.08 LESSOR'S UNIQUE ENTITY IDENTIFIER (OCT 2020)..... 5

**SECTION 2 GENERAL TERMS, CONDITIONS, AND STANDARDS ..... 6**

2.01 DEFINITIONS AND GENERAL TERMS (OCT 2016)..... 6

2.02 AUTHORIZED REPRESENTATIVES (OCT 2016)..... 6

2.03 WAIVER OF RESTORATION (OCT 2018) ..... 7

2.04 OPERATING COSTS ADJUSTMENT (JUN 2012)..... 7

2.05 RELOCATION RIGHTS (JUN 2012)..... 7

2.06 RECITALS FOR TRANSPORTATION SECURITY ADMINISTRATION (ON-AIRPORT) (JUN 2012) ..... 7

2.07 ACCEPTANCE OF SPACE AND CERTIFICATE OF OCCUPANCY (ON-AIRPORT) (MAY 2015)..... 7

2.08 ALTERATIONS PRIOR TO ACCEPTANCE (JUN 2012)..... 7

2.09 SYSTEM FOR AWARD MANAGEMENT (MAR 2020) ..... 7

2.10 SECURITY UPGRADES DUE TO IMMEDIATE THREAT (APR 2011) ..... 7

**SECTION 3 CONSTRUCTION STANDARDS AND SHELL COMPONENTS..... 8**

3.01 BUILDING SHELL REQUIREMENTS (ON-AIRPORT) (SEP 2013)..... 8

3.02 MEANS OF EGRESS (MAY 2015) ..... 8

3.03 AUTOMATIC FIRE SPRINKLER SYSTEM (SEP 2013)..... 8

3.04 FIRE ALARM SYSTEM (SEP 2013) ..... 8

3.05 ENERGY INDEPENDENCE AND SECURITY ACT (DEC 2011)..... 9

3.06 ACCESSIBILITY (FEB 2007)..... 9

3.07 MECHANICAL, ELECTRICAL, PLUMBING: GENERAL (APR 2011)..... 9

3.08 RESTROOMS (ON-AIRPORT) (JUN 2012) ..... 9

3.09 HEATING, VENTILATION, AND AIR CONDITIONING (ON-AIRPORT) (APR 2011)..... 9

3.10 TELECOMMUNICATIONS: LOCAL EXCHANGE ACCESS (ON-AIRPORT) (SEP 2013) ..... 9

**SECTION 4 UTILITIES, SERVICES, AND OBLIGATIONS DURING THE LEASE TERM ..... 10**

4.01 SERVICES, UTILITIES, AND MAINTENANCE (ON-AIRPORT) (OCT 2020) ..... 10

4.02 PROVISION OF SERVICES, ACCESS, AND NORMAL HOURS FOR AIRPORT OCCUPANCIES (SEP 2013)..... 10

4.04 RECYCLING (ON-AIRPORT) (JUN 2012) ..... 10

4.05 RANDOLPH-SHEPPARD COMPLIANCE (SEP 2013)..... 10

4.06 SAFEGUARDING AND DISSEMINATION OF CONTROLLED UNCLASSIFIED INFORMATION (CUI) BUILDING INFORMATION (FEB 2020) ..... 10

4.07 INDOOR AIR QUALITY (OCT 2019)..... 11

4.08 HAZARDOUS MATERIALS (ON-AIRPORT) (OCT 2018) ..... 12

4.09 OCCUPANT EMERGENCY PLANS (OCT 2020)..... 12

**SECTION 5 ADDITIONAL TERMS AND CONDITIONS..... 13**

5.01 ROUTINE CLEANING AND DISINFECTING SERVICES (ON-AIRPORT) (OCT 2020) ..... 13

**SECTION 1 THE PREMISES, RENT, AND OTHER TERMS**

**1.01 THE PREMISES (SEP 2015)**

The Premises are described as follows:

- A. Office and Related Space: **3,226** rentable square feet (RSF), yielding **3,226** ANSI/BOMA Office Area (ABOA) square feet (SF) of office and related Space located on the **1<sup>st</sup>** floor(s) and known as Suite(s) **A,B,C** of the Building, as depicted on the floor plan(s) attached hereto as Exhibit **A**.
- B. Common Area Factor: The Common Area Factor (CAF) is established as **0** percent. This factor, which represents the conversion from ABOA to rentable square feet, rounded to the nearest whole percentage, shall be used for purposes of rental adjustments in accordance with the Payment Clause of the General Clauses.

**1.02 EXPRESS APPURTENANT RIGHTS (SEP 2013)**

The Government shall have the non-exclusive right to the use of Appurtenant Areas, and shall have the right to post Rules and Regulations Governing Conduct on Federal Property, Title 41, CFR, Part 102-74, Subpart C within such areas. The Government will coordinate with Lessor to ensure signage is consistent with Lessor's standards. Appurtenant to the Premises and included in the Lease are rights to use the following:

- A. Parking: 2 parking spaces as depicted on the plan attached hereto as Exhibit **B**, reserved for the exclusive use of the Government, of which **0** shall be structured/inside parking spaces and **2** shall be surface/outside parking spaces. In addition, the Lessor shall provide such additional parking spaces as required by the applicable code of the local government entity having jurisdiction over the Property.
- B. Antennas, Satellite Dishes and Related Transmission Devices: (1) Space located on the roof of the Building sufficient in size for the installation and placement of telecommunications equipment, (2) the right to access the roof of the Building, and (3) use of all Building areas (e.g., chases, plenums, etc.) necessary for the use, operation, and maintenance of such telecommunications equipment at all times during the term of this Lease.

**1.03 RENT AND OTHER CONSIDERATION (ON-AIRPORT) (OCT 2020)**

A. The Government shall pay the Lessor annual rent payable monthly in arrears at the following rates:

	Years 1 - 3		Years 4 - 5	
	Annual Rent	Annual Rate / RSF	Annual Rent	Annual Rate / RSF
Shell Rental Rate	\$243,627.52	\$75.52	\$243,627.52	\$75.52
Operating Costs	\$0.00	\$0.00	\$0.00	\$XX.XX
Routine Cleaning & Disinfecting Services	\$0.00	\$0.00	\$0.00	\$0.00
<b>Full Service Rate</b>	<b>\$243,627.52</b>	<b>\$75.52</b>	<b>\$243,627.52</b>	<b>\$75.52</b>

- B. Parking shall be provided at a rate of **\$0.00** per parking space per month (structured/inside), and **\$0.00** per parking space per month (surface/outside).
- D. Rent is subject to adjustment based upon a mutual measurement of the Space upon acceptance, not to exceed **3,226** ABOA SF, based upon the methodology outlined under the "Payment" clause of GSA Form 3517.
- E. Rent is subject to adjustment based upon the final TI cost to be amortized in the rental rate, as agreed upon by the parties subsequent to the Lease Award Date.
- F. If the Government occupies the Premises for less than a full calendar month, then rent shall be prorated based on the actual number of days of occupancy for that month.
- G. Rent shall be paid to Lessor by electronic funds transfer (EFT) in accordance with the provisions of the General Clauses. Rent shall be payable using the EFT information contained in the System for Award Management (SAM). In the event the EFT information changes, the Lessor shall be responsible for providing the updated information to SAM. Failure by the Lessor to maintain an active registration in SAM may result in delay of rental payments until such time as the SAM registration is activated. This registration service is free of charge.
- H. The Lessor shall provide to the Government, in exchange for the payment of rental and other specified consideration, the following:
  1. The leasehold interest in the Property described herein in the paragraph entitled "The Premises,"
  2. All costs, expenses and fees to perform the work required for acceptance of the Premises in accordance with this Lease, including all costs for labor, materials, and equipment, professional fees, contractor fees, attorney fees, permit fees, inspection fees, and similar such fees, and all related expenses;
  3. Performance or satisfaction of all other obligations set forth in this Lease; and,

LESSOR:  GOVERNMENT: 

4. All services, utilities, and maintenance required for the proper operation of the Property, the Building, and the Premises in accordance with the terms of the Lease, including, but not limited to, all inspections, modifications, repairs, replacements, and improvements required to be made thereto to meet the requirements of this Lease.

**1.04 TERMINATION RIGHTS (ON-AIRPORT) (SEP 2013)**

A. The Government may terminate this Lease, in whole or in part, at any time during the term of this lease with 60 days' prior written notice to the Lessor if (i) regularly scheduled commercial air services cease, (ii) the airport opts to replace TSA screeners with private contractors, (iii) the checkpoint supported by the leased Space is closed, or (iv) the Government reduces its presence at the airport due to a reduction in enplanements. The effective date of the termination shall be the day following the expiration of the required notice period or the termination date set forth in the notice, whichever is later. No rental shall accrue after the effective date of termination.

B. The Government may terminate this Lease, in whole or in part, at any time effective after the Firm Term of this Lease, by providing not less than 60 days' prior written notice to the Lessor. The effective date of the termination shall be the day following the expiration of the required notice period or the termination date set forth in the notice, whichever is later. No rental shall accrue after the effective date of termination.

**1.05 RENEWAL RIGHTS (OCT 2016)**

This Lease may be renewed at the option of the Government for a term of 3 YEARS at the following rental rate(s):

	OPTION TERM, YEARS 01-03	
	ANNUAL RENT	ANNUAL RATE / RSF
SHELL RENTAL RATE	\$245,176.00	\$76.00
OPERATING COSTS	OPERATING COST BASIS SHALL CONTINUE FROM THE EFFECTIVE YEAR OF THE LEASE. OPTION TERM IS SUBJECT TO CONTINUING ANNUAL ADJUSTMENTS.	

provided notice is given to the Lessor at least 30 days before the end of the original lease term, all other terms and conditions of this Lease, as same may have been amended, shall remain in full force and effect during any renewal term.

Termination rights outlined "Termination Rights" paragraph apply to all renewal terms.

**1.06 DOCUMENTS INCORPORATED IN THE LEASE (ON-AIRPORT) (OCT 2020)**

The following documents are attached to and made part of the Lease:

DOCUMENT NAME	NO. OF PAGES	EXHIBIT
Floor Plan(s)	1	A
Parking Plan(s)	1	B
GSA Form 3517B, General Clauses	17	3517B
Small Business Subcontracting Plan		

**1.07 OPERATING COST BASE (OCT 2016)**

The parties agree, for the purpose of applying the paragraph titled "Operating Costs Adjustment," that the Lessor's base rate for operating costs shall be \$0.00 per RSF.

**1.08 LESSOR'S UNIQUE ENTITY IDENTIFIER (OCT 2020)**

Lessor's Unique Entity Identifier (currently Dun & Bradstreet DUNS Number): 613277649.

LESSOR: *Cule* GOVERNMENT: 



## SECTION 2 GENERAL TERMS, CONDITIONS, AND STANDARDS

### 2.01 DEFINITIONS AND GENERAL TERMS (OCT 2016)

Unless otherwise specifically noted, all terms and conditions set forth in this Lease shall be interpreted by reference to the following definitions, standards, and formulas:

- A. Appurtenant Areas. Appurtenant Areas are defined as those areas and facilities on the Property that are not located within the Premises, but for which rights are expressly granted under this Lease, or for which rights to use are reasonably necessary or reasonably anticipated with respect to the Government's enjoyment of the Premises and express appurtenant rights.
- B. Broker. If GSA awarded this Lease using a contract real estate broker, Broker shall refer to GSA's broker.
- C. Building. Building(s) situated on the Property in which the Premises are located .
- D. Commission Credit. If GSA awarded this Lease using a Broker, and the Broker agreed to forego a percentage of its commission to which it is entitled in connection with the award of this Lease, the amount of this credit is referred to as the "Commission Credit."
- E. Common Area Factor. The "Common Area Factor" (CAF) is a conversion factor determined by the Building owner and applied by the owner to the ABOA SF to determine the RSF for the leased Space. The CAF is expressed as a percentage of the difference between the amount of rentable SF and ABOA SF, divided by the ABOA SF. For example 11,500 RSF and 10,000 ABOA SF will have a CAF of 15% [(11,500 RSF-10,000 ABOA SF)/10,000 ABOA SF]. For the purposes of this Lease, the CAF shall be determined in accordance with the applicable ANSI/BOMA standard for the type of space to which the CAF shall apply.
- F. Contract. Contract shall mean this Lease.
- G. Contractor. Contractor shall mean Lessor.
- H. Days. All references to "day" or "days" in this Lease shall mean calendar days, unless specified otherwise.
- I. FAR. All references to the FAR shall be understood to mean the Federal Acquisition Regulation, codified at 48 CFR Chapter 1.
- J. Firm Term/Non-Firm Term. The Firm Term is that part of the Lease term that is not subject to termination rights. The Non-Firm Term is that part of the Lease term following the end of the Firm Term.
- K. GSAR. All references to the GSAR shall be understood to mean the GSA supplement to the FAR, codified at 48 CFR Chapter 5.
- L. Lease Term Commencement Date. The date on which the Lease term commences.
- M. Lease Award Date. The date the LCO executes the Lease and mails or otherwise furnishes written notification of the executed Lease to the successful Offeror (date on which the parties' obligations under the Lease begin).
- N. Premises. The Premises are defined as the total Office Area or other type of Space, together with all associated common areas, described in Section 1 of this Lease, and delineated by plan in the attached exhibit. Parking and other areas to which the Government has rights under this Lease are not included in the Premises.
- O. Property. The Property is defined as the land and Buildings in which the Premises are located, including all Appurtenant Areas (e.g., parking areas) to which the Government is granted rights.
- P. Rentable Space or Rentable Square Feet (RSF). Rentable Space is the area for which a tenant is charged rent. It is determined by the Building owner and may vary by city or by building within the same city. The Rentable Space may include a share of Building support/common areas such as elevator lobbies, Building corridors, and floor service areas. Floor service areas typically include restrooms, janitor rooms, telephone closets, electrical closets, and mechanical rooms. The Rentable Space does not include vertical building penetrations and their enclosing walls, such as stairs, elevator shafts, and vertical ducts. Rentable Square Feet is calculated using the following formula for each type of Space (e.g., office, warehouse, etc.) included in the Premises:  $ABOA\ SF\ of\ Space \times (1 + CAF) = RSF$ .
- Q. Space. The Space shall refer to that part of the Premises to which the Government has exclusive use, such as Office Area, or other type of Space. Parking areas to which the Government has rights under this Lease are not included in the Space.
- R. Office Area. For the purposes of this Lease, Space shall be measured in accordance with the standard (Z65.1-1996) provided by American National Standards Institute/Building Owners and Managers Association (ANSI/BOMA) for Office Area, which means "the area where a tenant normally houses personnel and/or furniture, for which a measurement is to be computed." References to ABOA mean ANSI/BOMA Office Area.
- S. Working Days. Working Days shall mean weekdays, excluding Saturdays and Sundays and Federal holidays.

### 2.02 AUTHORIZED REPRESENTATIVES (OCT 2016)

LEASE NO. GS-04P-LFL01809, PAGE 6

LESSOR: Cole GOVERNMENT: EP

GSA TEMPLATE 201D  
REV (10/20)

Signatories to this Lease shall have full authority to bind their respective principals with regard to all matters relating to this Lease. No other persons shall be understood to have any authority to bind their respective principals, except to the extent that such authority may be explicitly delegated by notice to the other party, or to the extent that such authority is transferred by succession of interest. The Government shall have the right to substitute its Lease Contracting Officer (LCO) by notice, without an express delegation by the prior LCO.

**2.03 WAIVER OF RESTORATION (OCT 2018)**

Lessor shall have no right to require the Government to restore the Premises upon expiration or earlier termination (full or partial) of the Lease, and waives all claims against the Government for waste, damages, or restoration arising from or related to (a) the Government's normal and customary use of the Premises during the term of the Lease (including any extensions thereof), as well as (b) any initial or subsequent alteration to the Premises regardless of whether such alterations are performed by the Lessor or by the Government. At its sole option, the Government may abandon property in the Space following expiration or earlier termination (full or partial) of the Lease, in which case the property will become the property of the Lessor and the Government will be relieved of any liability in connection therewith.

**2.04 INTENTIONALLY DELTED (JUN 2012)**

**2.05 RELOCATION RIGHTS (JUN 2012)**

If it becomes necessary in the orderly development of the Airport, Lessor may require the relocation of Premises to other space at the Airport which, in the reasonable judgment of Lessor, is similar and suitable for the purposes for which this Lease is entered as such purposes are set forth herein. Should such relocation be necessary, the Lessor shall provide the Government a minimum of 120 days prior written notice. Lessor shall be responsible for all costs for such relocation, including all costs for moving furniture, office equipment, telephone and data lines, and any other costs associated with replicating necessary operational features provided in the space originally leased. The Airport shall provide such relocated Premises at the same rental rate as the original Premises, unless the new Premises are located in an area for which the Airport charges tenants a lower rate, in which event the parties shall negotiate a reduction in the rental rate.

**2.06 RECITALS FOR TRANSPORTATION SECURITY ADMINISTRATION (ON-AIRPORT) (JUN 2012)**

- A. The Transportation Security Administration (TSA) is required, pursuant to 49 U.S.C. 40101—The Aviation and Transportation Security Act (ATSA), to oversee security measures at the Airport.
- B. TSA is responsible for airline passenger and baggage screening services at the Airport.
- C. The U.S. General Services Administration (GSA), on behalf of TSA, leases certain facilities on the Airport premises for administrative offices and/or break rooms in support of airport passenger and baggage screening services by the TSA.
- D. Space for TSA to screen passengers and baggage is expressly excluded from this Lease.

**2.07 ACCEPTANCE OF SPACE AND CERTIFICATE OF OCCUPANCY (ON-AIRPORT) (MAY 2015)**

- A. The Lessor shall provide floor plans for the Space and a valid Certificate of Occupancy (C of O), issued by the local jurisdiction, for the intended use of the Government. If the local jurisdiction does not issue C of O's or if the C of O is not available, the Lessor may satisfy this condition by providing a report prepared by a licensed fire protection engineer that verifies that the Space complies with all applicable local fire protection and life safety codes and ordinances and all fire protection and life safety-related requirements of this Lease.
- B. Neither the Government's acceptance of the Premises for occupancy or acceptance of related appurtenances, nor the Government's occupancy of the Premises, shall be construed as a waiver of any requirement or right of the Government under this lease, or as otherwise prejudicing the Government with respect to any such requirement or right, or as an acceptance of any latent defect or condition.

**2.08 ALTERATIONS PRIOR TO ACCEPTANCE (JUN 2012)**

The Government's rights stated under the General Clause "Alterations" also apply to initial build-out of the Premises.

**2.09 SYSTEM FOR AWARD MANAGEMENT (MAR 2020)**

The Offeror must have an active registration in the System for Award Management (SAM), via the Internet at, <https://www.sam.gov/SAM/> prior to the Lease Award Date. Registration must be for purposes of "All Awards" and include completion of all required representations and certifications within SAM. Registration must be active throughout the life of the Lease. To remain active, the Offeror/Lessor is required to update or renew its registration annually. The Government will not process rent payments to Lessors without an active registration in SAM. No change of ownership of the leased Premises will be recognized by the Government until the new owner registers in SAM.

**2.10 SECURITY UPGRADES DUE TO IMMEDIATE THREAT (APR 2011)**

The Government reserves the right, at its own expense and with its own personnel, to heighten security in the Building under Lease during heightened security conditions due to emergencies such as terrorist attacks, natural disaster, and civil unrest.

LESSOR: *Chub* GOVERNMENT: *EP*

**SECTION 3 CONSTRUCTION STANDARDS AND SHELL COMPONENTS**

**3.01 BUILDING SHELL REQUIREMENTS (ON-AIRPORT) (SEP 2013)**

- A. The Building Shell shall be designed, constructed, and maintained in accordance with the standards set forth herein and completed prior to acceptance of Space. For pricing, fulfillment of all requirements not specifically designated as operating costs or other rent components as indicated shall be deemed included in the Shell Rent.
- B. Base structure and Building enclosure components shall be complete. All common areas accessible by the Government, such as lobbies, fire egress corridors and stairwells, elevators, garages, and service areas, shall be complete. Restrooms shall be complete and operational. All newly installed Building shell components, including but not limited to, heating, ventilation, and air conditioning (HVAC), electrical, ceilings, sprinklers, etc., shall be furnished, installed, and coordinated with TIs. Circulation corridors are provided as part of the base Building only on multi-tenanted floors where the corridor is common to more than one tenant. On single tenant floors, only the fire egress corridor(s) necessary to meet code is provided as part of the shell.

**3.02 MEANS OF EGRESS (MAY 2015)**

- A. Prior to occupancy, the Premises and any parking garage areas shall meet or will be upgraded to meet, either the applicable egress requirements in the National Fire Protection Association, Life Safety Code (NFPA 101), or the International Code Council, International Building Code (IBC), each current as of the Lease Award Date, or use an alternative approach or method that achieves an equivalent level of safety deemed acceptable by the Government.
- B. The Space shall have unrestricted access to a minimum of two remote exits on each floor of Government occupancy.
- C. Interlocking or scissor stairs located on the floor(s) where Space is located shall only count as one exit stair.
- D. A fire escape located on the floor(s) where Space is located shall not be counted as an approved exit stair.
- E. Doors shall not be locked in the direction of egress unless equipped with special locking hardware in accordance with requirements of NFPA 101 or the IBC.

**3.03 AUTOMATIC FIRE SPRINKLER SYSTEM (SEP 2013)**

- A. Any portion of the Space located below-grade, including parking garage areas, and all areas in a Building referred to as "hazardous areas" (defined in National Fire Protection Association (NFPA) 101) that are located within the entire Building (including non-Government areas) shall be protected by an automatic fire sprinkler system or an equivalent level of safety.
- B. For Buildings in which any portion of the Space is on or above the sixth floor, then, at a minimum, the Building up to and including the highest floor of Government occupancy shall be protected by an automatic fire sprinkler system or an equivalent level of safety.
- C. For Buildings in which any portion of the Space is on or above the sixth floor, and lease of the Space will result, either individually or in combination with other Government Leases in the Building, in the Government leasing 35,000 or more ANSI/BOMA Office Area SF of Space in the Building, then the entire Building shall be protected throughout by an automatic fire sprinkler system or an equivalent level of safety.
- D. Automatic fire sprinkler system(s) shall be installed in accordance with the requirements of NFPA 13, Standard for the Installation of Sprinkler Systems that was in effect on the actual date of installation.
- E. Automatic fire sprinkler system(s) shall be maintained in accordance with the requirements of NFPA 25, Standard for the Inspection, Testing, and Maintenance of Water-based Fire Protection Systems (current as of the Lease Award Date).
- F. "Equivalent level of safety" means an alternative design or system (which may include automatic fire sprinkler systems), based upon fire protection engineering analysis, which achieves a level of safety equal to or greater than that provided by automatic fire sprinkler systems.

**3.04 FIRE ALARM SYSTEM (SEP 2013)**

- A. A Building-wide fire alarm system shall be installed in the entire Building in which any portion of the Space is located on the 3<sup>rd</sup> floor or higher.
- B. The fire alarm system shall be installed in accordance with the requirements of NFPA 72, National Fire Alarm and Signaling Code that was in effect on the actual date of installation.
- C. The fire alarm system shall be maintained in accordance with the requirements of NFPA 72, National Fire Alarm and Signaling Code (current as of the Lease Award Date).
- D. The fire alarm system shall transmit all fire alarm signals to the local fire department via any of the following means: directly to the local fire department, to the (911) public communications center, to a central station, to a remote supervising station, or to a proprietary supervising station.



E. If the Building's fire alarm control unit is over 25 years old as of the Lease Award Date, Lessor shall install a new fire alarm system in accordance with the requirements of NFPA 72, National Fire Alarm and Signaling Code (current as of the Lease Award Date), prior to Government acceptance and occupancy of the Space.

**3.05 ENERGY INDEPENDENCE AND SECURITY ACT (DEC 2011)**

A. The Energy Independence and Security Act (EISA) establishes the following requirements for Government Leases in Buildings that have not earned the ENERGY STAR® Label conferred by the Environmental Protection Agency (EPA) within one year prior to the due date for final proposal revisions ("most recent year").

B. If this Lease was awarded under any of EISA's Section 435 statutory exceptions, the Lessor shall either:

- 1. Earn the ENERGY STAR® Label prior to acceptance of the Space (or not later than one year after the Lease Award Date of a succeeding or superseding Lease); or
- 2. Complete energy efficiency and conservation improvements if any, agreed to by Lessor in lieu of earning the ENERGY STAR® Label prior to acceptance of the Space (or not later than one year after the Lease Award Date of a succeeding or superseding Lease).

C. If this Lease was awarded to a Building to be built or to a Building predominantly vacant as of the due date for final proposal revisions and was unable to earn the ENERGY STAR® label for the most recent year (as defined above) due to insufficient occupancy, but was able to demonstrate sufficient evidence of capability to earn the ENERGY STAR® label, then Lessor must earn the ENERGY STAR® label within 18 months after occupancy by the Government.

**3.06 ACCESSIBILITY (FEB 2007)**

The Building, leased Space, and areas serving the leased Space shall be accessible to persons with disabilities in accordance with the Architectural Barriers Act Accessibility Standard (ABAAS), Appendices C and D to 36 CFR Part 1191 (ABA Chapters 1 and 2, and Chapters 3 through 10). To the extent the standard referenced in the preceding sentence conflicts with local accessibility requirements, the more stringent shall apply.

**3.07 MECHANICAL, ELECTRICAL, PLUMBING: GENERAL (APR 2011)**

The Lessor shall provide and operate all Building equipment and systems in accordance with applicable technical publications, manuals, and standard procedures. Mains, lines, and meters for utilities shall be provided by the Lessor. Exposed ducts, piping, and conduits are not permitted in office Space.

**3.08 RESTROOMS (ON-AIRPORT) (JUN 2012)**

Government employees shall have access to all public restroom facilities for men and women in the Airport terminal at all times without additional payment.

**3.09 HEATING, VENTILATION, AND AIR CONDITIONING (ON-AIRPORT) (APR 2011)**

A. Temperatures shall conform to local commercial equivalent temperature levels and operating practices to maximize tenant satisfaction. These temperatures shall be maintained throughout the leased Premises and service areas, regardless of outside temperatures, during the hours of operation specified in this Lease. The Lessor shall perform any necessary systems start-up required to meet the commercially equivalent temperature levels prior to the first hour of each day's operation. At all times, humidity shall be maintained below 60 percent relative humidity.

B. The Lessor shall conduct HVAC system balancing after all HVAC system alterations during the term of the Lease and shall make a reasonable attempt to schedule major construction outside of office hours.

C. Normal HVAC systems maintenance shall not disrupt tenant operations.

**3.10 TELECOMMUNICATIONS: LOCAL EXCHANGE ACCESS (ON-AIRPORT) (SEP 2013)**

A. The Government may elect to contract its own telecommunications (voice, data, video, Internet, or other emerging technologies) service in the Space. The Government may contract with one or more parties to have inside wiring (or other transmission medium) and telecommunications equipment installed.

B. The Lessor shall allow the Government's designated telecommunications providers access to utilize existing Building wiring to connect its services to the Government's Space. If the existing Building wiring is insufficient to handle the transmission requirements of the Government's designated telecommunications providers, the Lessor shall provide access from the point of entry into the Building to the Government's floor Space, subject to any inherent limitations in the pathway involved.

C. The Lessor shall allow the Government's designated telecommunications providers to affix telecommunications antennas (high frequency, mobile, microwave, satellite, or other emerging technologies), subject to weight and wind load conditions, to roof, parapet, or Building envelope as required.

LESSOR: *Cub* GOVERNMENT: 

**SECTION 4 UTILITIES, SERVICES, AND OBLIGATIONS DURING THE LEASE TERM**

**4.01 SERVICES, UTILITIES, AND MAINTENANCE (ON-AIRPORT) (OCT 2020)**

The Lessor is responsible for providing all utilities necessary for base building and tenant operations and all associated costs are included as a part of the established rental rates. The Lessor shall follow routine cleaning and disinfecting requirements in Section 5.01. The following services, utilities, and maintenance shall be provided by the Lessor as part of the rental consideration (check all that apply):

- |  |  |   |   |  |
|--|--|---|---|--|
| <input checked="" type="checkbox"/> HEAT                   | <input checked="" type="checkbox"/> TRASH REMOVAL            | <input type="checkbox"/> ELEVATOR SERVICE           | <input checked="" type="checkbox"/> INITIAL & REPLACEMENT LAMPS, TUBES & BALLASTS | <input type="checkbox"/> OTHER (Specify below) |
| <input checked="" type="checkbox"/> ELECTRICITY            | <input checked="" type="checkbox"/> CHILLED DRINKING WATER   | <input type="checkbox"/> WINDOW WASHING             | <input checked="" type="checkbox"/> PAINTING FREQUENCY                            |  |
| <input checked="" type="checkbox"/> POWER (Special Equip.) | <input checked="" type="checkbox"/> AIR CONDITIONING         | Frequency _____                                     | Space <u>5 years</u>  |  |
| <input checked="" type="checkbox"/> WATER (Hot & Cold)     | <input checked="" type="checkbox"/> RESTROOM SUPPLIES        | <input checked="" type="checkbox"/> CARPET CLEANING | Public Areas <u>5 years</u>   |  |
| <input type="checkbox"/> SNOW REMOVAL                      | <input checked="" type="checkbox"/> JANITORIAL SERV. & SUPP. | Frequency <u>3</u> years as needed                  |   |  |

The Lessor shall have an onsite building superintendent or a locally designated representative available to promptly respond to deficiencies, and immediately address all emergency situations.

**4.02 PROVISION OF SERVICES, ACCESS, AND NORMAL HOURS FOR AIRPORT OCCUPANCIES (SEP 2013)**

The Government shall have access to the Premises and its Appurtenant Areas at all times without additional payment, including the use, during other than normal hours, of necessary services and utilities such as elevators, restrooms, lights, and electric power. Cleaning shall be performed after tenant working hours unless daytime cleaning is specified as a special requirement elsewhere in this Lease. Janitorial Services shall not be required on weekends or Federal holidays. Services, maintenance, and utilities shall be provided from **6:00AM to 7:00 PM**,

**4.03 MAINTENANCE AND TESTING OF SYSTEMS (SEP 2013)**

A. The Lessor is responsible for the total maintenance and repair of the leased Premises. Such maintenance and repairs include the site and private access roads. All equipment and systems shall be maintained to provide reliable, energy efficient service without unusual interruption, disturbing noises, exposure to fire or safety hazards, uncomfortable drafts, excessive air velocities, or unusual emissions of dirt. The Lessor's maintenance responsibility includes initial supply and replacement of all supplies, materials, and equipment necessary for such maintenance. Maintenance, testing, and inspection of appropriate equipment and systems shall be done in accordance with current applicable codes, and inspection certificates shall be displayed as appropriate. Copies of all records in this regard shall be forwarded to the Government's designated representative.

B. At the Lessor's expense, the Government reserves the right to require documentation of proper operations, inspection, testing, and maintenance of fire protection systems, such as, but not limited to, fire alarm, fire sprinkler, standpipes, fire pump, emergency lighting, illuminated exit signs, emergency generator, prior to occupancy to ensure proper operation. These tests shall be witnessed by the Government's designated representative.

**4.04 RECYCLING (ON-AIRPORT) (JUN 2012)**

Where state or local law, code, or ordinance requires recycling programs (including mercury-containing lamps) for the Space to be provided pursuant to this Lease, the Lessor shall comply with such state and local law, code, or ordinance in accordance with GSA Form 3517, General Clauses, 552.270-8, *Compliance with Applicable Law*. During the lease term, the Lessor agrees, upon request, to provide the Government with additional information concerning recycling programs maintained in the Building and in the Leased Space.

**4.05 RANDOLPH-SHEPPARD COMPLIANCE (SEP 2013)**

During the term of the Lease, the Lessor may not establish vending facilities within the leased Space that will compete with any Randolph-Sheppard vending facilities.

**4.06 SAFEGUARDING AND DISSEMINATION OF CONTROLLED UNCLASSIFIED INFORMATION (CUI) BUILDING INFORMATION (FEB 2020)**

This clause applies to all recipients of CUI building information (which falls within the CUI Physical Security category), including offerors, bidders, awardees, contractors, subcontractors, lessors, suppliers and manufacturers.

Marking CUI. Contractors must submit any contractor-generated documents that contain building information to GSA for review and identification of any CUI building information that may be included. In addition, any documents GSA identifies as containing CUI building information must be marked in accordance with the Order and the Marking Controlled Unclassified Information Handbook (the current version may be found at <https://www.archives.gov/files/cui/20161206-cui-marking-handbook-v1-1.pdf>) before the original or any copies are disseminated to any other parties. If CUI content is identified, the CO may direct the contractor, as specified elsewhere in this contract, to imprint or affix CUI document markings (CUI) to the original documents and all copies, before any dissemination, or authorized GSA employees may mark the documents.

1. Authorized recipients.

LESSOR:  GOVERNMENT: 



- a. Building information designated as CUI must be protected with access strictly controlled and limited to those individuals having a Lawful Government Purpose to access such information, as defined in 32 C.F.R. § 2002.4(bb). Those with such a Lawful Government Purpose may include Federal, state and local government entities, and non-governmental entities engaged in the conduct of business on behalf of or with GSA. Non-governmental entities may include architects, engineers, consultants, contractors, subcontractors, suppliers, utilities, and others submitting an offer or bid to GSA, or performing work under a GSA contract or subcontract. Recipient contractors must be registered as "active" in the System for Award Management (SAM) database at [www.sam.gov](http://www.sam.gov), and have a Lawful Government Purpose to access such information. If a subcontractor is not registered in the SAM database and has a Lawful Government Purpose to possess CUI building information in furtherance of the contract, the subcontractor must provide to the contractor its DUNS number or its tax ID number and a copy of its business license. The contractor must keep this information related to the subcontractor for the duration of the contract and subcontract.
  - b. All GSA personnel and contractors must be provided CUI building information when needed for the performance of official Federal, state, and local government functions, such as for code compliance reviews and the issuance of building permits. Public safety entities such as fire and utility departments may have a Lawful Government Purpose to access CUI building information on a case-by-case basis. This clause must not prevent or encumber the necessary dissemination of CUI building information to public safety entities.
2. Dissemination of CUI building information:
- a. By electronic transmission. Electronic transmission of CUI information outside of the GSA network must use session encryption (or alternatively, file encryption) consistent with National Institute of Standards and Technology (NIST) SP 800-171. Encryption must be through an approved NIST algorithm with a valid certification, such as Advanced Encryption Standard or Triple Data Encryption Standard, in accordance with Federal Information Processing Standards Publication 140-2, Security Requirements for Cryptographic Modules, as required by GSA policy.
  - b. By nonelectronic form or on portable electronic data storage devices. Portable electronic data storage devices include CDs, DVDs, and USB drives. Nonelectronic forms of CUI building information include paper documents, photographs, and film, among other formats.
    - i. By mail. Contractors must only use methods of shipping that provide services for monitoring receipt such as track and confirm, proof of delivery, signature confirmation, or return receipt.
    - ii. In person. Contractors must provide CUI building information only to authorized recipients with a Lawful Government Purpose to access such information. Further information on authorized recipients is found in section 1 of this clause.
3. Record keeping. Contractors must maintain a list of all entities to which CUI is disseminated, in accordance with sections 2 and 3 of this clause. This list must include, at a minimum:
- a. The name of the state, Federal, or local government entity, utility, or firm to which CUI has been disseminated;
  - b. The name of the individual at the entity or firm who is responsible for protecting the CUI building information, with access strictly controlled and limited to those individuals having a Lawful Government Purpose to access such information;
  - c. Contact information for the named individual; and
  - d. A description of the CUI building information provided.

Once "as built" drawings are submitted, the contractor must collect all lists maintained in accordance with this clause, including those maintained by any subcontractors and suppliers, and submit them to the CO. For Federal buildings, final payment may be withheld until the lists are received.

4. Safeguarding CUI documents. CUI building information (both electronic and paper formats) must be stored within controlled environments that prevent unauthorized access. GSA contractors and subcontractors must not take CUI building information outside of GSA or their own facilities or network, except as necessary for the performance of that contract. Access to the information must be limited to those with a Lawful Government Purpose for access.
5. Destroying CUI building information. When no longer needed, CUI building information must either be returned to the CO or destroyed in accordance with guidelines in NIST Special Publication 800-88, Guidelines for Media Sanitization.
6. Notice of disposal. The contractor must notify the CO that all CUI building information has been returned or destroyed by the contractor and its subcontractors or suppliers in accordance with paragraphs 4 and 5 of this clause, with the exception of the contractor's record copy. This notice must be submitted to the CO at the completion of the contract to receive final payment. For leases, this notice must be submitted to the CO at the completion of the lease term.
7. CUI security incidents. All improper disclosures or receipt of CUI building information must be immediately reported to the CO and the GSA Incident Response Team Center at [gsa-ir@gsa.gov](mailto:gsa-ir@gsa.gov). If the contract provides for progress payments, the CO may withhold approval of progress payments until the contractor provides a corrective action plan explaining how the contractor will prevent future improper disclosures of CUI building information. Progress payments may also be withheld for failure to comply with any provision in this clause until the contractor provides a corrective action plan explaining how the contractor will rectify any noncompliance and comply with the clause in the future.
8. Subcontracts. The contractor and subcontractors must insert the substance of this clause in all subcontracts.

#### 4.07 INDOOR AIR QUALITY (OCT 2019)

A. The Lessor shall control airborne contaminants at the source and/or operate the Space in such a manner that indoor air quality action limits identified in the PBS Desk Guide for Indoor Air Quality Management (Companion to GSA Order PBS 1000.8), OSHA regulatory limits, and generally accepted consensus standards are not exceeded.

B. The Lessor shall avoid the use of products containing toxic, hazardous, carcinogenic, flammable, or corrosive ingredients as determined from the product label or manufacturer's safety data sheet. The Lessor shall use available odor-free or low odor products when applying paints, glues, lubricants, and similar wet products. When such equivalent products are not available, lessor shall use the alternate products outside normal working hours. Except in an emergency, the Lessor shall provide at least 72 hours advance notice to the Government before applying chemicals or products with noticeable odors in occupied Spaces and shall adequately ventilate those Spaces during and after application.

C. The Lessor shall serve as first responder to any occupant complaints about indoor air quality (IAQ). The Lessor shall promptly investigate such complaints and implement the necessary controls to address each complaint. Investigations shall include testing as needed, to ascertain the source and severity of the complaint.

D. The Government reserves the right to conduct independent IAQ assessments and detailed studies in Space that it occupies, as well as in space serving the Space (e.g., common use areas, mechanical rooms, HVAC systems, etc.). The Lessor shall assist the Government in its assessments and detailed studies by:

1. Making available information on Building operations and Lessor activities;
2. Providing access to Space for assessment and testing, if required; and
3. Implementing corrective measures required by the LCO. The Lessor shall take corrective action to correct any tests or measurements that do not meet GSA policy action limits in the PBS Desk Guide for Indoor Air Quality Management (Companion to GSA Order PBS 1000.8), OSHA regulatory limits and generally accepted consensus standards.

E. The Lessor shall provide to the Government safety data sheets (SDS) upon request for the following products prior to their use during the term of the Lease: adhesives, caulking, sealants, insulating materials, fireproofing or firestopping materials, paints, carpets, floor and wall patching or leveling materials, lubricants, clear finish for wood surfaces, janitorial cleaning products, pesticides, rodenticides, and herbicides. The Government reserves the right to review such products used by the Lessor within the Space, common building areas, ventilation systems and zones serving the Space, and the area above suspended ceilings and engineering space in the same ventilation zone as the Space.

F. The Lessor shall use high efficiency (HEPA) filtration vacuums for cleaning and minimum MERV 10 rated ventilation system filtration whenever feasible.

G. The Lessor is encouraged to comply with best practices outlined in Appendix D- Indoor Air Quality in GSA Leased Facilities (Best Practices) within the PBS Desk Guide for Indoor Air Quality Management (Companion to GSA Order PBS 1000.8).

**4.08 HAZARDOUS MATERIALS (ON-AIRPORT) (OCT 2018)**

The leased Space shall be free of hazardous materials, hazardous substances, and hazardous wastes, as defined by and according to applicable Federal, state, and local environmental regulations including, but not limited to, the following:

A. The leased Space shall be free of all asbestos containing materials, except undamaged asbestos flooring in the Space or undamaged boiler or pipe insulation outside the Space, in which case an asbestos management program conforming to EPA guidance shall be implemented.

B. The Lessor shall provide Space to the Government that is free from ongoing water leaks or moisture infiltration. The Space and ventilation zones serving the Space shall also be free of visible mold or actionable airborne mold.

1. Actionable mold is either visible mold or airborne mold of types and concentrations in excess of that found in the local outdoor air or non-problematic control areas elsewhere in the same building, whichever is lower. The Lessor shall safely remediate all actionable mold in accordance with sub-paragraph B.2 below

2. The Lessor shall be responsible for conducting the remediation in accordance with the relevant provisions of the document entitled "Mold Remediation in Schools and Commercial Buildings" (EPA 402-K-01-001, September 2008), published by EPA, as same may be amended or revised from time to time, and any other applicable Federal, state, or local laws, regulatory standards, and guidelines.

3. The Lessor acknowledges and agrees that the Government shall have a reasonable opportunity to inspect the leased Space after conclusion of the remediation. If the results of the Government's inspection indicate that the remediation does not comply with the plan or any other applicable Federal, state, or local laws, regulatory standards, or guidelines, the Lessor, at its sole cost, expense, and risk, shall immediately take all further actions necessary to bring the remediation into compliance.

4. If the Lessor fails to exercise due diligence, or is otherwise unable to remediate the actionable mold, the Government may implement a corrective action program and deduct its costs from the rent.

**4.09 OCCUPANT EMERGENCY PLANS (OCT 2020)**

The Lessor is required to cooperate, participate and comply with the development and implementation of the Government's Occupant Emergency Plan (OEP) and a supplemental Shelter-in Place (SIP) Plan. Periodically, the Government may request that the Lessor assist in reviewing and revising its OEP and SIP. The Plan, among other things, will include evacuation procedures and an annual emergency evacuation drill, emergency shutdown of air intake procedures, and emergency notification procedures for the Lessor's Building engineer or manager, Building security, local emergency personnel, and Government agency personnel.

LESSOR:  GOVERNMENT: 

---

## SECTION 5 ADDITIONAL TERMS AND CONDITIONS

---

### 5.01 ROUTINE CLEANING AND DISINFECTING SERVICES (ON-AIRPORT) (OCT 2020)

The Lessor shall wipe down daily all solid, high contact surfaces in Building common areas (defined here as those areas used or accessed by the Government's employees and visitors), and within the leased Space, using a disinfectant from the EPA-registered list of products identified as effective against Novel Coronavirus SARS-CoV-2 ([HTTPS://WWW.EPA.GOV/PESTICIDE-REGISTRATION/LIST-N-DISINFECTANTS-USE-AGAINST-SARS-COV-2](https://www.epa.gov/pesticide-registration/list-n-disinfectants-use-against-sars-cov-2)), or other products containing the same active ingredient(s) at the same or greater concentration than those on the list. Cleaning staff shall use products in accordance with directions provided by the manufacturer. Cleaning staff shall wear disposable gloves (e.g., latex, nitrile, etc.), facemasks, and any additional personal protective equipment (PPE) as recommended by the cleaning and disinfectant product manufacturers. Disinfection application and products should be chosen so as to not damage interior finishes or furnishings.


Examples of solid, high contact surfaces in Building common and high traffic areas include, but are not limited to, handrails, door knobs, key card scan pads, light switches, countertops, table tops, water faucets and handles, elevator buttons, sinks, toilets and control handles, restroom stall handles, toilet paper and other paper dispensers, door handles and push plates, water cooler and drinking fountain controls. It does not include agency owned equipment such as desks, telephones, computers, keyboards, docking stations, computer power supplies, and computer mouse, personal fans and heaters, desk lighting, etc. Disinfected surfaces should be allowed to air dry.

The Government reserves the right to issue notice to unilaterally cancel this routine cleaning and disinfecting at any time during the Lease term and, in such a case, the rental rate will be reduced by the amount specified for "Routine Cleaning and Disinfecting Services" under lease clause "Rent and Other Consideration." This reduction shall occur after the Government gives 30 calendar days notice to the Lessor and shall continue in effect until the Lease expires or is terminated.





"DESTIN-FORT WALTON BEACH AIRPORT (VPS)"

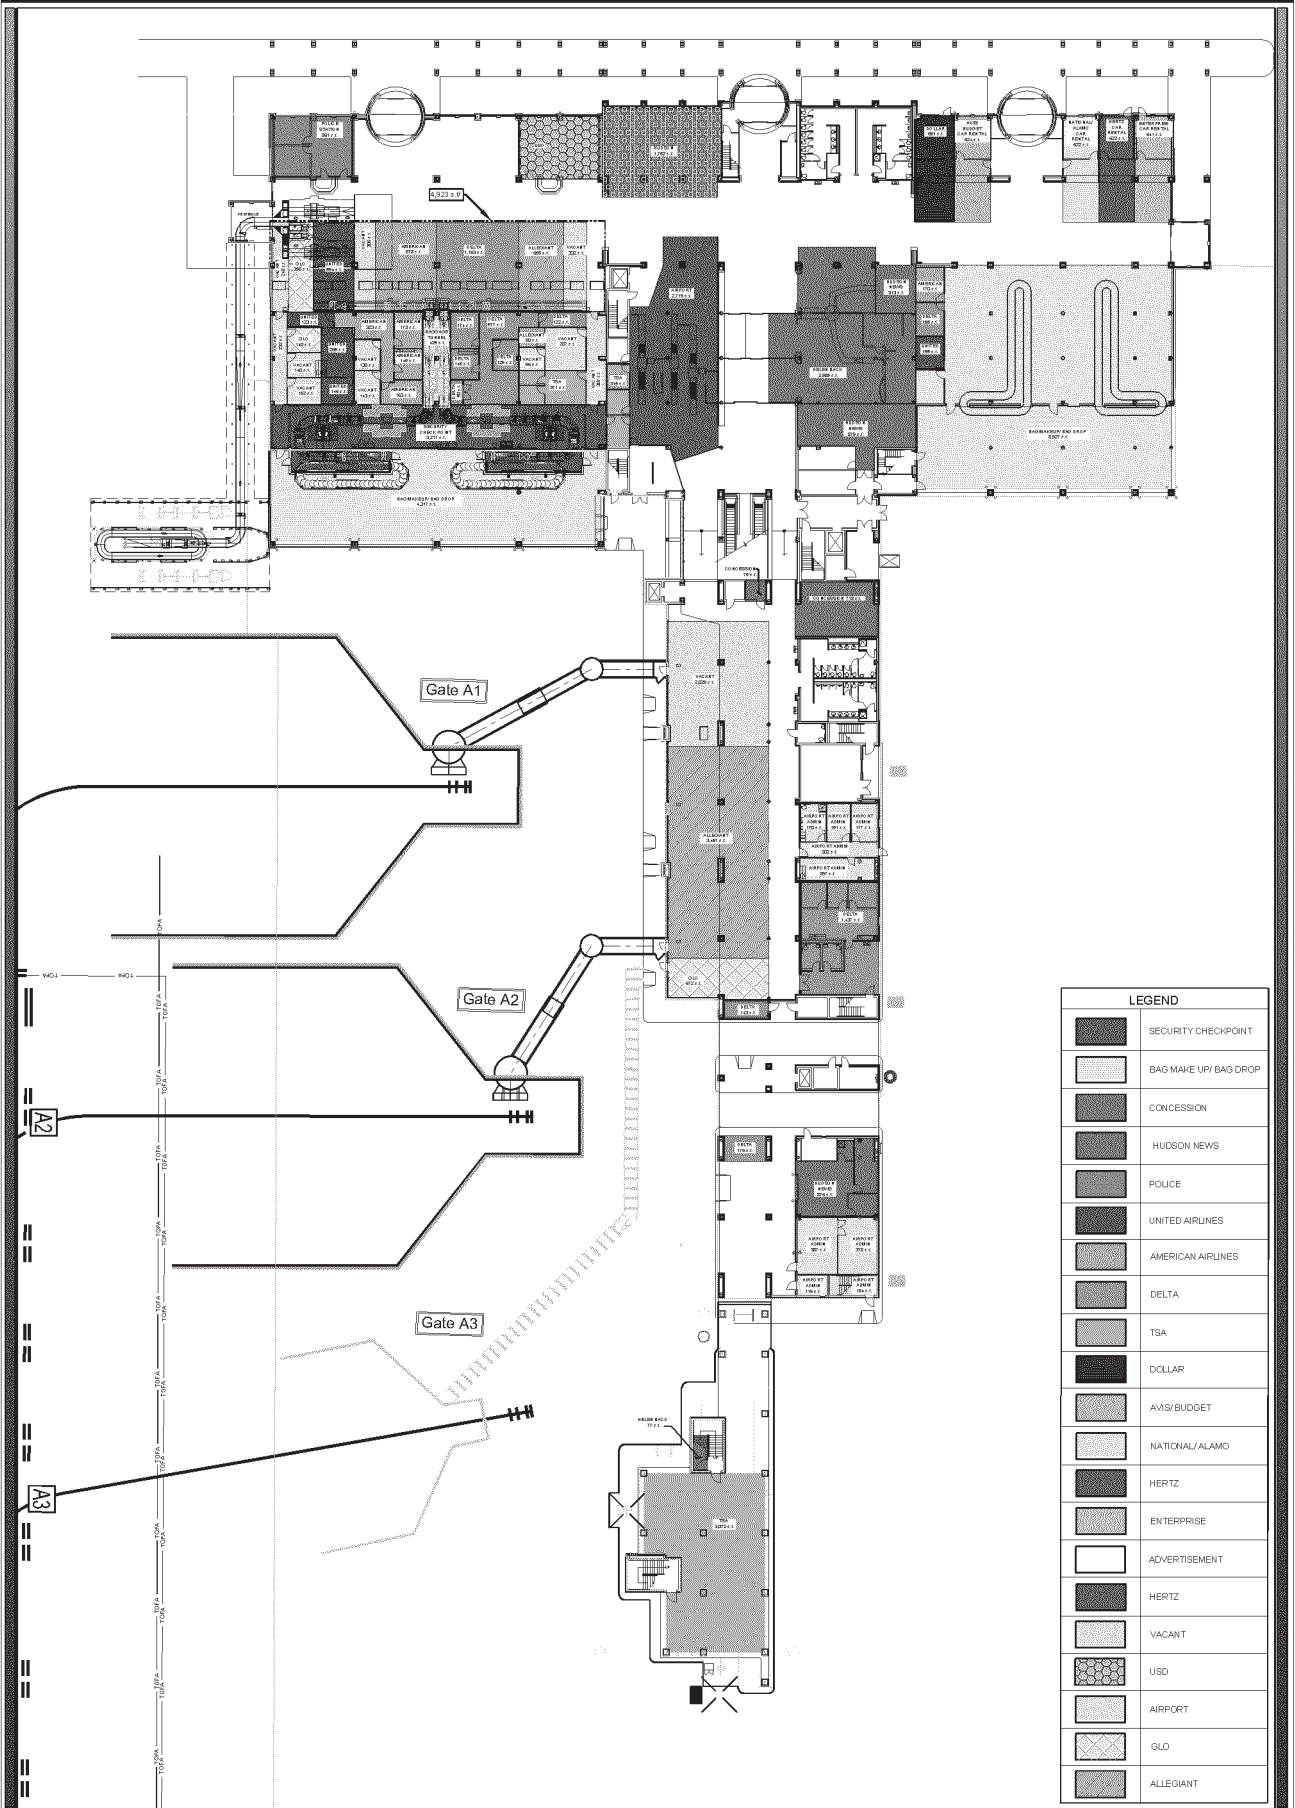

**LEGEND**

[Pattern]	SECURITY CHECKPOINT
[Pattern]	BAG MAKE UP/ BAG DROP
[Pattern]	CONCESSION
[Pattern]	HUDSON NEWS
[Pattern]	POLICE
[Pattern]	UNITED AIRLINES
[Pattern]	AMERICAN AIRLINES
[Pattern]	DELTA
[Pattern]	TSA
[Pattern]	DOLLAR
[Pattern]	AVIS/BUDGET
[Pattern]	NATIONAL/ALAMO
[Pattern]	HERTZ
[Pattern]	ENTERPRISE
[Pattern]	ADVERTISEMENT
[Pattern]	HERTZ
[Pattern]	VACANT
[Pattern]	USD
[Pattern]	AIRPORT
[Pattern]	GLO
[Pattern]	ALLEGiant

First Floor Lease Space




02-24-2016

SCALE IN FEET

DATE PLOTTED: 02/24/2016 10:58:11 AM



# Exhibit B - Parking (Employee Parking, Top Left)

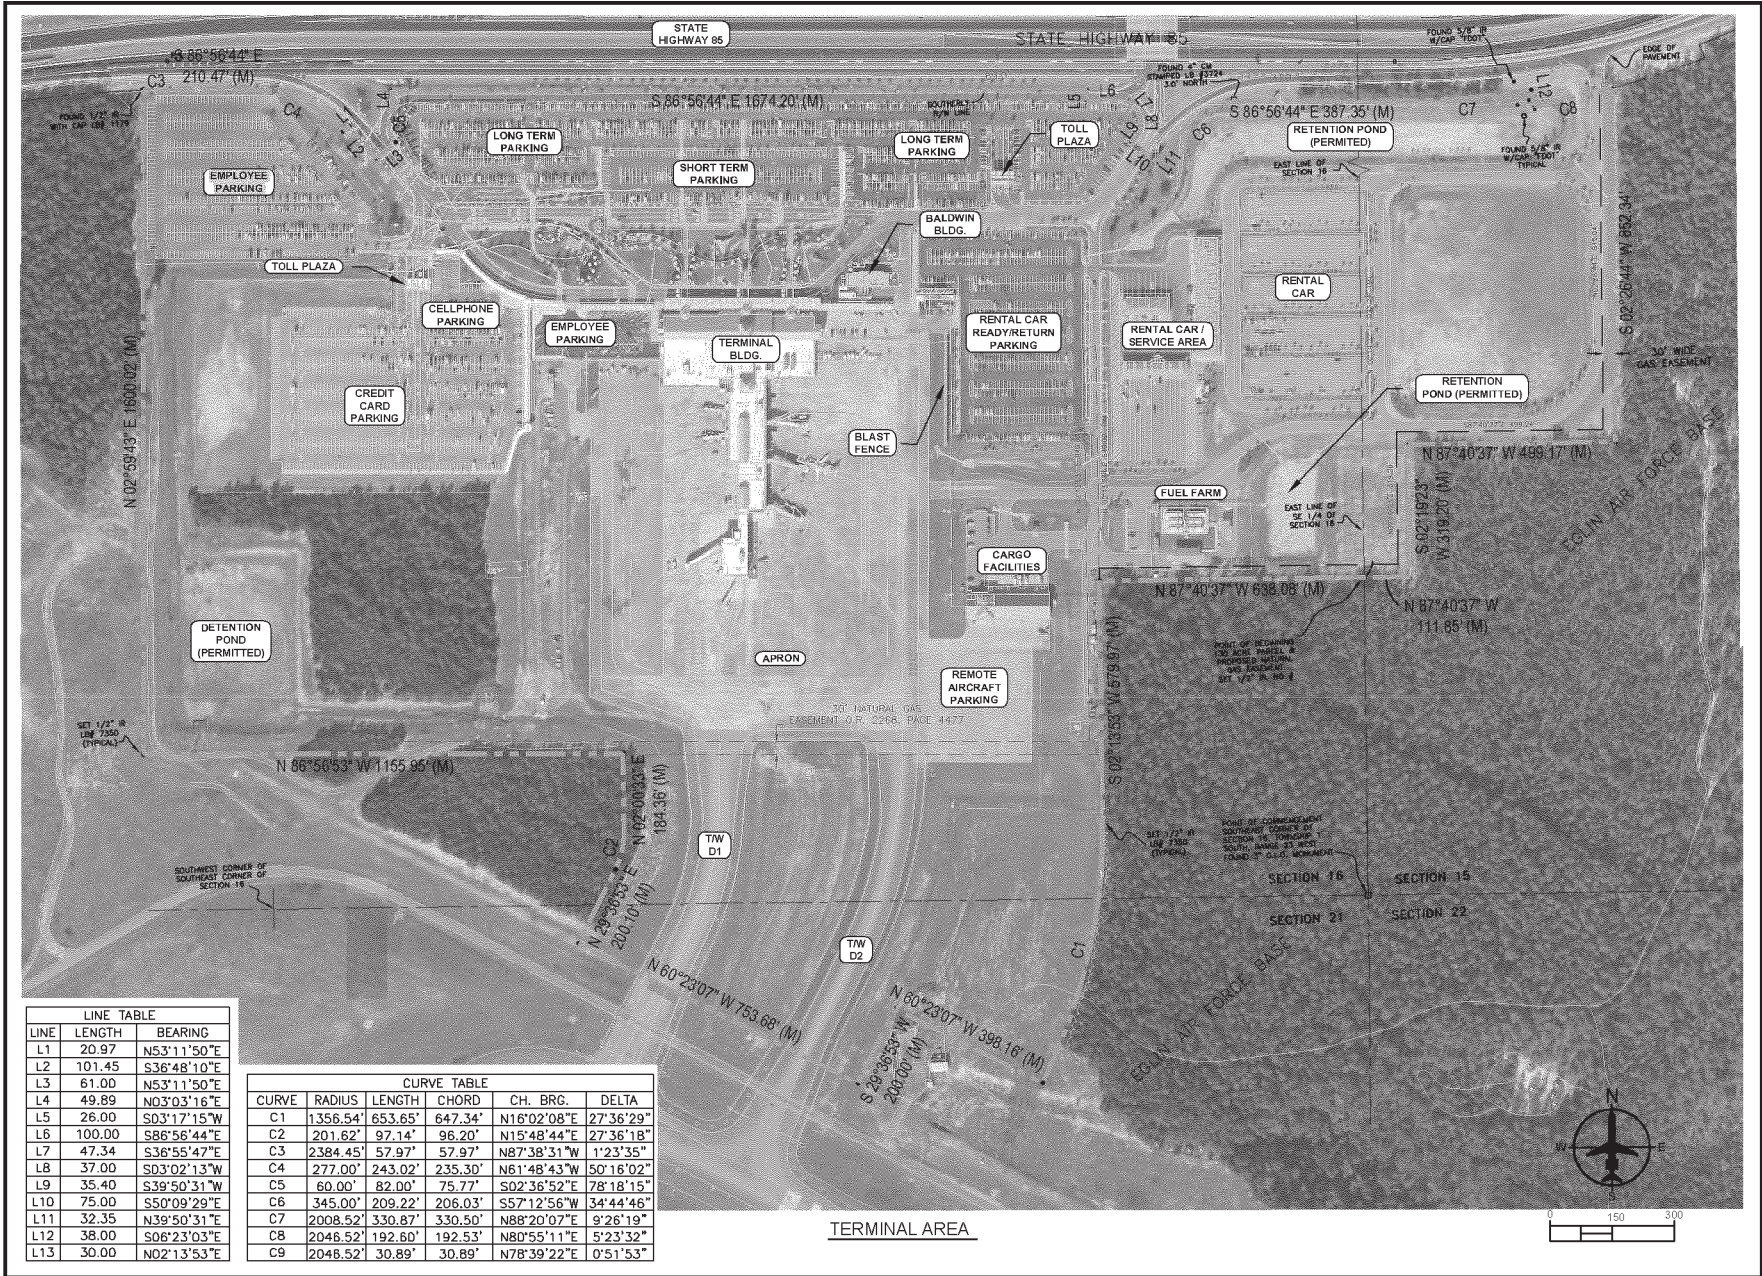

LINE	LENGTH	BEARING
L1	20.97	N53°11'50"E
L2	101.45	S36°48'10"E
L3	61.00	N53°11'50"E
L4	49.89	N03°03'16"E
L5	26.00	S03°17'15"W
L6	100.00	S86°56'44"E
L7	47.34	S36°55'47"E
L8	37.00	S03°02'13"W
L9	35.40	S39°50'31"W
L10	75.00	S50°09'29"E
L11	32.35	N39°50'31"E
L12	38.00	S06°23'03"E
L13	30.00	N02°13'53"E

CURVE	RADIUS	LENGTH	CHORD	CH. BRG.	DELTA
C1	1356.54'	653.65'	647.34'	N16°02'08"E	27°36'29"
C2	201.62'	97.14'	96.20'	N15°48'44"E	27°36'18"
C3	2384.45'	57.97'	57.97'	N87°38'31"W	1°23'35"
C4	277.00'	243.02'	235.30'	N61°48'43"W	50°18'02"
C5	60.00'	82.00'	75.77'	S02°36'52"E	78°18'15"
C6	345.00'	209.22'	206.03'	S57°12'56"W	34°44'46"
C7	2008.52'	330.87'	330.50'	N88°20'07"E	9°26'19"
C8	2046.52'	192.60'	192.53'	N80°55'11"E	5°23'32"
C9	2046.52'	30.89'	30.89'	N78°39'22"E	0°51'53"

**Michael Baker INTERNATIONAL**

MICHAEL BAKER INTERNATIONAL, INC.  
 5020 WEST LINCOLN AVE., SUITE 240  
 TAMPA, FL 33634  
 (813) 888-3992

CERTIFICATE OF AUTHORIZATION NO. 28891

Designed: TD	Checked: MC
Submitted: TD	MB Project No: 160458

F.L.P.E. NO. ---

REVISIONS

No.	Description	Date	By

Project Name:

DESTIN FORT WALTON BEACH AIRPORT

Drawing Name:

AIRPORT PROPERTY MAP

(A) Proj. No: ----	(P) Proj. No: ----
Date: AUGUST 2019	Issue: ----
Scale: AS-NOTED	Drawing No: C-102



**GENERAL CLAUSES**  
(Acquisition of Leasehold Interests in Real Property)

CATEGORY	CLAUSE NO.	48 CFR REF.	CLAUSE TITLE
GENERAL	1		SUBLETTING AND ASSIGNMENT
	2	552.270-11	SUCCESSORS BOUND
	3	552.270-23	SUBORDINATION, NON-DISTURBANCE AND ATTORNMENT
	4	552.270-24	STATEMENT OF LEASE
	5	552.270-25	SUBSTITUTION OF TENANT AGENCY
	6	552.270-26	NO WAIVER
	7		INTEGRATED AGREEMENT
	8	552.270-28	MUTUALITY OF OBLIGATION
PERFORMANCE	9		DELIVERY AND CONDITION
	10		DEFAULT BY LESSOR
	11	552.270-19	PROGRESSIVE OCCUPANCY
	12		MAINTENANCE OF THE PROPERTY, RIGHT TO INSPECT
	13		FIRE AND CASUALTY DAMAGE
	14		COMPLIANCE WITH APPLICABLE LAW
	15	552.270-12	ALTERATIONS
16		ACCEPTANCE OF SPACE AND CERTIFICATE OF OCCUPANCY	
PAYMENT	17	552.270-33	SYSTEM FOR AWARD MANAGEMENT - LEASING
	18	52.204-13	SYSTEM FOR AWARD MANAGEMENT MAINTENANCE
	19	552.270-31	PROMPT PAYMENT
	20	52.232-23	ASSIGNMENT OF CLAIMS
	21		PAYMENT
	22	52.232-33	PAYMENT BY ELECTRONIC FUNDS TRANSFER—SYSTEM FOR AWARD MANAGEMENT
STANDARDS OF CONDUCT	23	52.203-13	CONTRACTOR CODE OF BUSINESS ETHICS AND CONDUCT
	24	552.270-32	COVENANT AGAINST CONTINGENT FEES
	25	52-203-7	ANTI-KICKBACK PROCEDURES
	26	52-223-6	DRUG-FREE WORKPLACE
	27	52.203-14	DISPLAY OF HOTLINE POSTER(S)
ADJUSTMENTS	28	552.270-30	PRICE ADJUSTMENT FOR ILLEGAL OR IMPROPER ACTIVITY
	29	52.215-10	PRICE REDUCTION FOR DEFECTIVE COST OR PRICING DATA
	30	552.270-13	PROPOSALS FOR ADJUSTMENT
	31		CHANGES
AUDITS	32	552.215-70	EXAMINATION OF RECORDS BY GSA
	33	52.215-2	AUDIT AND RECORDS—NEGOTIATION

LESSOR:  GOVERNMENT: 

DISPUTES	34	52.233-1	DISPUTES
LABOR STANDARDS	35	52.222-26	EQUAL OPPORTUNITY
	36	52.222-21	PROHIBITION OF SEGREGATED FACILITIES
	37	52.219-28	POST-AWARD SMALL BUSINESS PROGRAM
			REREPRESENTATION
	38	52.222-35	EQUAL OPPORTUNITY FOR VETERANS
	39	52.222-36	EQUAL OPPORTUNITY FOR WORKERS WITH DISABILITIES
	40	52.222-37	EMPLOYMENT REPORTS ON VETERANS
SUBCONTRACTING	41	52.209-6	PROTECTING THE GOVERNMENT'S INTEREST WHEN SUBCONTRACTING WITH CONTRACTORS DEBARRED, SUSPENDED, OR PROPOSED FOR DEBARMENT
			SUBCONTRACTOR CERTIFIED COST OR PRICING DATA
	42	52.215-12	
	43	52.219-8	UTILIZATION OF SMALL BUSINESS CONCERNS
	44	52.219-9	SMALL BUSINESS SUBCONTRACTING PLAN
	45	52.219-16	LIQUIDATED DAMAGES—SUBCONTRACTING PLAN
	46	52.204-10	REPORTING EXECUTIVE COMPENSATION AND FIRST-TIER SUBCONTRACT AWARDS
OTHER	47	52.204-25	PROHIBITION ON CONTRACTING FOR CERTAIN TELECOMMUNICATIONS AND VIDEO SURVEILLANCE SERVICES OR EQUIPMENT
			INCORPORATION BY REFERENCE OF REPRESENTATIONS AND CERTIFICATIONS
	48	52.204-19	

The information collection requirements contained in this solicitation/contract that are not required by regulation have been approved by the Office of Management and Budget (OMB) pursuant to the Paperwork Reduction Act and assigned the OMB Control No. 3090-0163.

LESSOR: Cule GOVERNMENT: DS  
EP

**GENERAL CLAUSES**  
(Acquisition of Leasehold Interests in Real Property)

**1. SUBLETTING AND ASSIGNMENT (JAN 2011)**

The Government may sublet any part of the premises but shall not be relieved from any obligations under this lease by reason of any such subletting. The Government may at any time assign this lease, and be relieved from all obligations to Lessor under this lease excepting only unpaid rent and other liabilities, if any, that have accrued to the date of said assignment. Any subletting or assignment shall be subject to prior written consent of Lessor, which shall not be unreasonably withheld.

**2. 552.270-11 SUCCESSORS BOUND (SEP 1999)**

This lease shall bind, and inure to the benefit of, the parties and their respective heirs, executors, administrators, successors, and assigns.

**3. 552.270-23 SUBORDINATION, NON-DISTURBANCE AND ATTORNMENT (SEP 1999)**

(a) Lessor warrants that it holds such title to or other interest in the premises and other property as is necessary to the Government's access to the premises and full use and enjoyment thereof in accordance with the provisions of this lease. Government agrees, in consideration of the warranties and conditions set forth in this clause, that this lease is subject and subordinate to any and all recorded mortgages, deeds of trust and other liens now or hereafter existing or imposed upon the premises, and to any renewal, modification or extension thereof. It is the intention of the parties that this provision shall be self-operative and that no further instrument shall be required to effect the present or subsequent subordination of this lease. Government agrees, however, within twenty (20) business days next following the Contracting Officer's receipt of a written demand, to execute such instruments as Lessor may reasonably request to evidence further the subordination of this lease to any existing or future mortgage, deed of trust or other security interest pertaining to the premises, and to any water, sewer or access easement necessary or desirable to serve the premises or adjoining property owned in whole or in part by Lessor if such easement does not interfere with the full enjoyment of any right granted the Government under this lease.

(b) No such subordination, to either existing or future mortgages, deeds of trust or other lien or security instrument shall operate to affect adversely any right of the Government under this lease so long as the Government is not in default under this lease. Lessor will include in any future mortgage, deed of trust or other security instrument to which this lease becomes subordinate, or in a separate non-disturbance agreement, a provision to the foregoing effect. Lessor warrants that the holders of all notes or other obligations secured by existing mortgages, deeds of trust or other security instruments have consented to the provisions of this clause, and agrees to provide true copies of all such consents to the Contracting Officer promptly upon demand.

(c) In the event of any sale of the premises or any portion thereof by foreclosure of the lien of any such mortgage, deed of trust or other security instrument, or the giving of a deed in lieu of foreclosure, the Government will be deemed to have attorned to any purchaser, purchasers, transferee or transferees of the premises or any portion thereof and its or their successors and assigns, and any such purchasers and transferees will be deemed to have assumed all obligations of the Lessor under this lease, so as to establish direct privity of estate and contract between Government and such purchasers or transferees, with the same force, effect and relative priority in time and right as if the lease had initially been entered into between such purchasers or transferees and the Government; provided, further, that the Contracting Officer and such purchasers or transferees shall, with reasonable promptness following any such sale or deed delivery in lieu of foreclosure, execute all such revisions to this lease, or other writings, as shall be necessary to document the foregoing relationship.

(d) None of the foregoing provisions may be deemed or construed to imply a waiver of the Government's rights as a sovereign.

LESSOR: *Cull* GOVERNMENT: *EP*

**4. 552.270-24 STATEMENT OF LEASE (SEP 1999)**

(a) The Contracting Officer will, within thirty (30) days next following the Contracting Officer's receipt of a joint written request from Lessor and a prospective lender or purchaser of the building, execute and deliver to Lessor a letter stating that the same is issued subject to the conditions stated in this clause and, if such is the case, that (1) the lease is in full force and effect; (2) the date to which the rent and other charges have been paid in advance, if any; and (3) whether any notice of default has been issued.

(b) Letters issued pursuant to this clause are subject to the following conditions:

(1) That they are based solely upon a reasonably diligent review of the Contracting Officer's lease file as of the date of issuance;

(2) That the Government shall not be held liable because of any defect in or condition of the premises or building;

(3) That the Contracting Officer does not warrant or represent that the premises or building comply with applicable Federal, State and local law; and

(4) That the Lessor, and each prospective lender and purchaser are deemed to have constructive notice of such facts as would be ascertainable by reasonable pre-purchase and pre-commitment inspection of the Premises and Building and by inquiry to appropriate Federal, State and local Government officials.

**5. 552.270-25 SUBSTITUTION OF TENANT AGENCY (SEP 1999)**

The Government may, at any time and from time to time, substitute any Government agency or agencies for the Government agency or agencies, if any, named in the lease.

**6. 552.270-26 NO WAIVER (SEP 1999)**

No failure by either party to insist upon the strict performance of any provision of this lease or to exercise any right or remedy consequent upon a breach thereof, and no acceptance of full or partial rent or other performance by either party during the continuance of any such breach shall constitute a waiver of any such breach of such provision.

**7. INTEGRATED AGREEMENT (JUN 2012)**

This Lease, upon execution, contains the entire agreement of the parties and no prior written or oral agreement, express or implied, shall be admissible to contradict the provisions of the Lease. Except as expressly attached to and made a part of the Lease, neither the Request for Lease Proposals nor any pre-award communications by either party shall be incorporated in the Lease.

**8. 552.270-28 MUTUALITY OF OBLIGATION (SEP 1999)**

The obligations and covenants of the Lessor, and the Government's obligation to pay rent and other Government obligations and covenants, arising under or related to this Lease, are interdependent. The Government may, upon issuance of and delivery to Lessor of a final decision asserting a claim against Lessor, set off such claim, in whole or in part, as against any payment or payments then or thereafter due the Lessor under this lease. No setoff pursuant to this clause shall constitute a breach by the Government of this lease.

**9. DELIVERY AND CONDITION (JAN 2011)**

(a) Unless the Government elects to have the space occupied in increments, the space must be delivered ready for occupancy as a complete unit.

(b) The Government may elect to accept the Space notwithstanding the Lessor's failure to deliver the Space substantially complete; if the Government so elects, it may reduce the rent payments.

LESSOR:  GOVERNMENT: 

DS
EP

**10. DEFAULT BY LESSOR (APR 2012)**

(a) The following conditions shall constitute default by the Lessor, and shall give rise to the following rights and remedies for the Government:

(1) Prior to Acceptance of the Premises. Failure by the Lessor to diligently perform all obligations required for Acceptance of the Space within the times specified, without excuse, shall constitute a default by the Lessor. Subject to provision of notice of default to the Lessor, and provision of a reasonable opportunity for the Lessor to cure its default, the Government may terminate the Lease on account of the Lessor's default.

(2) After Acceptance of the Premises. Failure by the Lessor to perform any service, to provide any item, or satisfy any requirement of this Lease, without excuse, shall constitute a default by the Lessor. Subject to provision of notice of default to the Lessor, and provision of a reasonable opportunity for the Lessor to cure its default, the Government may perform the service, provide the item, or obtain satisfaction of the requirement by its own employees or contractors. If the Government elects to take such action, the Government may deduct from rental payments its costs incurred in connection with taking the action. Alternatively, the Government may reduce the rent by an amount reasonably calculated to approximate the cost or value of the service not performed, item not provided, or requirement not satisfied, such reduction effective as of the date of the commencement of the default condition.

(3) Grounds for Termination. The Government may terminate the Lease if:

(i) The Lessor's default persists notwithstanding provision of notice and reasonable opportunity to cure by the Government, or

(ii) The Lessor fails to take such actions as are necessary to prevent the recurrence of default conditions,

and such conditions (i) or (ii) substantially impair the safe and healthful occupancy of the Premises, or render the Space unusable for its intended purposes.

(4) Excuse. Failure by the Lessor to timely deliver the Space or perform any service, provide any item, or satisfy any requirement of this Lease shall not be excused if its failure in performance arises from:

(i) Circumstances within the Lessor's control;

(ii) Circumstances about which the Lessor had actual or constructive knowledge prior to the Lease Award Date that could reasonably be expected to affect the Lessor's capability to perform, regardless of the Government's knowledge of such matters;

(iii) The condition of the Property;

(iv) The acts or omissions of the Lessor, its employees, agents or contractors; or

(v) The Lessor's inability to obtain sufficient financial resources to perform its obligations.

(5) The rights and remedies specified in this clause are in addition to any and all remedies to which the Government may be entitled as a matter of law.

**11. 552.270-19 PROGRESSIVE OCCUPANCY (SEP 1999)**

The Government shall have the right to elect to occupy the space in partial increments prior to the substantial completion of the entire leased premises, and the Lessor agrees to schedule its work so as to deliver the space incrementally as elected by the Government. The Government shall pay rent commencing with the first business day following substantial completion of the entire leased premise unless the Government has elected to occupy the leased premises incrementally. In case of incremental occupancy, the Government shall pay rent pro rata upon the first business day following substantial

LESSOR: *Cuba* GOVERNMENT: *EP*



completion of each incremental unit. Rental payments shall become due on the first workday of the month following the month in which an increment of space is substantially complete, except that should an increment of space be substantially completed after the fifteenth day of the month, the payment due date will be the first workday of the second month following the month in which it was substantially complete. The commencement date of the firm lease term will be a composite determined from all rent commencement dates.

**12. MAINTENANCE OF THE PROPERTY, RIGHT TO INSPECT (APR 2015)**

The Lessor shall maintain the Property, including the building, building systems, and all equipment, fixtures, and appurtenances furnished by the Lessor under this Lease, in good repair and tenantable condition so that they are suitable in appearance and capable of supplying such heat, air conditioning, light, ventilation, safety systems, access and other things to the premises, without reasonably preventable or recurring disruption, as is required for the Government's access to, occupancy, possession, use and enjoyment of the premises as provided in this lease. For the purpose of so maintaining the premises, the Lessor may at reasonable times enter the premises with the approval of the authorized Government representative in charge. Upon request of the Lease Contracting Officer (LCO), the Lessor shall provide written documentation that building systems have been properly maintained, tested, and are operational within manufacturer's warranted operating standards. The Lessor shall maintain the Premises in a safe and healthful condition according to applicable OSHA standards and all other requirements of this Lease, including standards governing indoor air quality, existence of mold and other biological hazards, presence of hazardous materials, etc. The Government shall have the right, at any time after the Lease Award Date and during the term of the Lease, to inspect all areas of the Property to which access is necessary for the purpose of determining the Lessor's compliance with this clause.

**13. FIRE AND CASUALTY DAMAGE (JUN 2016)**

If the building in which the Premises are located is totally destroyed or damaged by fire or other casualty, this Lease shall immediately terminate. If the building in which the Premises are located are only partially destroyed or damaged, so as to render the Premises untenable, or not usable for their intended purpose, the Lessor shall have the option to elect to repair and restore the Premises or terminate the Lease. The Lessor shall be permitted a reasonable amount of time, not to exceed **270 days** from the event of destruction or damage, to repair or restore the Premises, provided that the Lessor submits to the Government a reasonable schedule for repair of the Premises within **60 days** of the event of destruction or damage. If the Lessor fails to timely submit a reasonable schedule for completing the work, the Government may elect to terminate the Lease effective as of the date of the event of destruction or damage. If the Lessor elects to repair or restore the Premises, but fails to repair or restore the Premises within **270 days** from the event of destruction or damage, or fails to diligently pursue such repairs or restoration so as to render timely completion commercially impracticable, the Government may terminate the Lease effective as of the date of the destruction or damage. During the time that the Premises are unoccupied, rent shall be abated. Termination of the Lease by either party under this clause shall not give rise to liability for either party.

Nothing in this lease shall be construed as relieving Lessor from liability for damage to, or destruction of, property of the United States of America caused by the willful or negligent act or omission of Lessor.

**14. COMPLIANCE WITH APPLICABLE LAW (JAN 2011)**

Lessor shall comply with all Federal, state and local laws applicable to its ownership and leasing of the Property, including, without limitation, laws applicable to the construction, ownership, alteration or operation of all buildings, structures, and facilities located thereon, and obtain all necessary permits, licenses and similar items at its own expense. The Government will comply with all Federal, State and local laws applicable to and enforceable against it as a tenant under this lease, provided that nothing in this Lease shall be construed as a waiver of the sovereign immunity of the Government. This Lease shall be governed by Federal law.

**15. 552.270-12 ALTERATIONS (SEP 1999)**

The Government shall have the right during the existence of this lease to make alterations, attach fixtures, and erect structures or signs in or upon the premises hereby leased, which fixtures, additions or structures so placed in, on, upon, or attached to the said premises shall be and remain the property of the Government and may be removed or otherwise disposed of by the Government. If the lease contemplates that the Government is the sole occupant of the building, for

LESSOR: *Cull* GOVERNMENT: *EP*<sup>DS</sup>

purposes of this clause, the leased premises include the land on which the building is sited and the building itself. Otherwise, the Government shall have the right to tie into or make any physical connection with any structure located on the property as is reasonably necessary for appropriate utilization of the leased space.

**16. ACCEPTANCE OF SPACE AND CERTIFICATE OF OCCUPANCY (APR 2015)**

(a) Ten (10) working days prior to the completion of the Space, the Lessor shall issue written notice to the Government to schedule the inspection of the Space for acceptance. The Government shall accept the Space only if the construction of building shell and TIs conforming to this Lease and the approved DID's is substantially complete, and a Certificate of Occupancy has been issued as set forth below.

(b) The Space shall be considered substantially complete only if the Space may be used for its intended purpose and completion of remaining work will not unreasonably interfere with the Government's enjoyment of the Space. Acceptance shall be final and binding upon the Government with respect to conformance of the completed TIs to the approved DID's, with the exception of items identified on a punchlist generated as a result of the inspection, concealed conditions, latent defects, or fraud, but shall not relieve the Lessor of any other Lease requirements.

(c) The Lessor shall provide a valid Certificate of Occupancy, issued by the local jurisdiction, for the intended use of the Government. If the local jurisdiction does not issue Certificates of Occupancy or if the Certificate of Occupancy is not available, the Lessor may satisfy this condition by providing a report prepared by a licensed fire protection engineer that indicates that the Space and Building are compliant with all applicable local codes and ordinances and all fire protection and life safety-related requirements of this Lease to ensure an acceptable level of safety is provided. Under such circumstances, the Government shall only accept the Space without a Certificate of Occupancy if a licensed fire protection engineer determines that the offered space is compliant with all applicable local codes and ordinances and fire protection and life safety-related requirements of this Lease.

**17. 552.270-33 SYSTEM FOR AWARD MANAGEMENT – LEASING (FEB 2020)**

(a) Definitions. As used in this provision—

“Electronic Funds Transfer (EFT) indicator means a four-character suffix to the unique entity identifier. The suffix is assigned at the discretion of the commercial, nonprofit, or Government entity to establish additional System for Award Management records for identifying alternative EFT accounts (see subpart 32.11) for the same entity.

“Registered in the System for Award Management (SAM)” means that—

(1) The Offeror has entered all mandatory information, including the unique entity identifier and the EFT indicator, if applicable, the Commercial and Government Entity (CAGE) code, as well as data required by the Federal Funding Accountability and Transparency Act of 2006 (see subpart 4.14) into SAM

(2) The offeror has completed the Core, Assertions, and Representations and Certifications, and Points of Contact sections of the registration in SAM;

(3) The Government has validated all mandatory data fields, to include validation of the Taxpayer Identification Number (TIN) with the Internal Revenue Service (IRS). The offeror will be required to provide consent for TIN validation to the Government as a part of the SAM registration process; and

(4) The Government has marked the record “Active”.

“Unique entity identifier” means a number or other identifier used to identify a specific commercial, nonprofit, or Government entity. See [www.sam.gov](http://www.sam.gov) for the designated entity for establishing unique entity identifiers.

(b)

(1) An Offeror is required to be registered in SAM prior to award, and shall continue to be registered during performance, and through final payment of any contract, basic agreement, basic ordering agreement, or blanket purchasing agreement resulting from this solicitation.

(2) The Offeror shall enter, in the block with its name and address on the cover page of its offer, the annotation “Unique Entity Identifier” followed by the unique entity identifier that identifies the Offeror's name and address exactly as stated in the offer. The Offeror also shall enter its EFT indicator, if applicable. The unique entity identifier will be used by the Contracting Officer to verify that the Offeror is registered in the SAM.

(c) If the Offeror does not have a unique entity identifier, it should contact the entity designated at [www.sam.gov](http://www.sam.gov) for establishment of the unique entity identifier directly to obtain one. The Offeror should be prepared to provide the following information:

(1) Company legal business name.

LESSOR:  GOVERNMENT: 

- (2) Tradestyle, doing business, or other name by which your entity is commonly recognized.
  - (3) Company physical street address, city, state, and Zip Code.
  - (4) Company mailing address, city, state and Zip Code (if separate from physical).
  - (5) Company telephone number.
  - (6) Date the company was started.
  - (7) Number of employees at your location.
  - (8) Chief executive officer/key manager.
  - (9) Line of business (industry).
  - (10) Company headquarters name and address (reporting relationship within your entity).
- (d) If the Offeror does not become registered in the SAM database in the time prescribed by the Contracting Officer, the Contracting Officer will proceed to award to the next otherwise successful registered Offeror.
- (e) Processing time should be taken into consideration when registering. Offerors who are not registered in SAM should consider applying for registration immediately upon receipt of this solicitation. See <https://www.sam.gov> for information on registration.

**18. 52.204-13 SYSTEM FOR AWARD MANAGEMENT MAINTENANCE (OCT 2018)**  
*This clause is incorporated by reference.*

**19. 552.270-31 PROMPT PAYMENT (JUN 2011)**

The Government will make payments under the terms and conditions specified in this clause. Payment shall be considered as being made on the day a check is dated or an electronic funds transfer is made. All days referred to in this clause are calendar days, unless otherwise specified.

(a) *Payment due date—*

(1) *Rental payments.* Rent shall be paid monthly in arrears and will be due on the first workday of each month, and only as provided for by the lease.

(i) When the date for commencement of rent falls on the 15th day of the month or earlier, the initial monthly rental payment under this contract shall become due on the first workday of the month following the month in which the commencement of the rent is effective.

(ii) When the date for commencement of rent falls after the 15th day of the month, the initial monthly rental payment under this contract shall become due on the first workday of the second month following the month in which the commencement of the rent is effective.

(2) *Other payments.* The due date for making payments other than rent shall be the later of the following two events:

(i) The 30th day after the designated billing office has received a proper invoice from the Contractor.

(ii) The 30th day after Government acceptance of the work or service. However, if the designated billing office fails to annotate the invoice with the actual date of receipt, the invoice payment due date shall be deemed to be the 30th day after the Contractor's invoice is dated, provided a proper invoice is received and there is no disagreement over quantity, quality, or Contractor compliance with contract requirements.

(b) *Invoice and inspection requirements for payments other than rent.*

(1) The Contractor shall prepare and submit an invoice to the designated billing office after completion of the work. A proper invoice shall include the following items:

(i) Name and address of the Contractor.

LESSOR:  GOVERNMENT: DS  
EP



- (ii) Invoice date.
- (iii) Lease number.
- (iv) Government's order number or other authorization.
- (v) Description, price, and quantity of work or services delivered.

(vi) Name and address of Contractor official to whom payment is to be sent (must be the same as that in the remittance address in the lease or the order).

(vii) Name (where practicable), title, phone number, and mailing address of person to be notified in the event of a defective invoice.

(2) The Government will inspect and determine the acceptability of the work performed or services delivered within seven days after the receipt of a proper invoice or notification of completion of the work or services unless a different period is specified at the time the order is placed. If actual acceptance occurs later, for the purpose of determining the payment due date and calculation of interest, acceptance will be deemed to occur on the last day of the seven day inspection period. If the work or service is rejected for failure to conform to the technical requirements of the contract, the seven days will be counted beginning with receipt of a new invoice or notification. In either case, the Contractor is not entitled to any payment or interest unless actual acceptance by the Government occurs.

(c) *Interest Penalty.*

(1) An interest penalty shall be paid automatically by the Government, without request from the Contractor, if payment is not made by the due date.

(2) The interest penalty shall be at the rate established by the Secretary of the Treasury under Section 12 of the Contract Disputes Act of 1978 (41 U.S.C. 611) that is in effect on the day after the due date. This rate is referred to as the "Renegotiation Board Interest Rate," and it is published in the **Federal Register** semiannually on or about January 1 and July 1. The interest penalty shall accrue daily on the payment amount approved by the Government and be compounded in 30-day increments inclusive from the first day after the due date through the payment date.


(3) Interest penalties will not continue to accrue after the filing of a claim for such penalties under the clause at 52.233-1, Disputes, or for more than one year. Interest penalties of less than \$1.00 need not be paid.

(4) Interest penalties are not required on payment delays due to disagreement between the Government and Contractor over the payment amount or other issues involving contract compliance or on amounts temporarily withheld or retained in accordance with the terms of the contract. Claims involving disputes, and any interest that may be payable, will be resolved in accordance with the clause at 52.233-1, Disputes.

(d) *Overpayments.* If the Lessor becomes aware of a duplicate payment or that the Government has otherwise overpaid on a payment, the Contractor shall—

(1) Return the overpayment amount to the payment office cited in the contract along with a description of the overpayment including the—

- (i) Circumstances of the overpayment (e.g., duplicate payment, erroneous payment, liquidation errors, date(s) of overpayment);
- (ii) Affected lease number; (iii) Affected lease line item or sub-line item, if applicable; and
- (iii) Lessor point of contact.

LESSOR:  GOVERNMENT: 

(2) Provide a copy of the remittance and supporting documentation to the Contracting Officer.

**20. 52.232-23 ASSIGNMENT OF CLAIMS (MAY 2014)**

(Applicable to leases over the micro-purchase threshold.)

(a) The Contractor, under the Assignment of Claims Act, as amended, 31 U.S.C. 3727, 41 U.S.C. 6305 (hereafter referred to as "the Act"), may assign its rights to be paid amounts due or to become due as a result of the performance of this contract to a bank, trust company, or other financing institution, including any Federal lending agency. The assignee under such an assignment may thereafter further assign or reassign its right under the original assignment to any type of financing institution described in the preceding sentence.

(b) Any assignment or reassignment authorized under the Act and this clause shall cover all unpaid amounts payable under this contract, and shall not be made to more than one party, except that an assignment or reassignment may be made to one party as agent or trustee for two or more parties participating in the financing of this contract.

(c) The Contractor shall not furnish or disclose to any assignee under this contract any classified document (including this contract) or information related to work under this contract until the Contracting Officer authorizes such action in writing.

**21. PAYMENT (MAY 2011)**

(a) When space is offered and accepted, the amount of American National Standards Institute/Building Owners and Managers Association Office Area (ABOA) square footage delivered will be confirmed by:

(1) The Government's measurement of plans submitted by the successful Offeror as approved by the Government, and an inspection of the space to verify that the delivered space is in conformance with such plans or

(2) A mutual on-site measurement of the space, if the Contracting Officer determines that it is necessary.

(b) Payment will not be made for space which is in excess of the amount of ABOA square footage stated in the lease.

(c) If it is determined that the amount of ABOA square footage actually delivered is less than the amount agreed to in the lease, the lease will be modified to reflect the amount of ABOA space delivered and the annual rental will be adjusted as follows:

ABOA square feet not delivered multiplied by one plus the common area factor (CAF), multiplied by the rate per rentable square foot (RSF). That is:  $(1+CAF) \times \text{Rate per RSF} = \text{Reduction in Annual Rent}$

**22. 52.232-33 PAYMENT BY ELECTRONIC FUNDS TRANSFER—SYSTEM FOR AWARD MANAGEMENT (OCT 2018)**

*This clause is incorporated by reference.*

**23. 52.203-13 CONTRACTOR CODE OF BUSINESS ETHICS AND CONDUCT (JUN 2020)**

(Applicable to leases over \$5.5 million total contract value and performance period is 120 days or more.)

*This clause is incorporated by reference.*

**24. 552.270-32 COVENANT AGAINST CONTINGENT FEES (JUN 2011)**

(Applicable to leases over the Simplified Lease Acquisition Threshold.)

LESSOR: Cole GOVERNMENT: EP

(a) The Contractor warrants that no person or agency has been employed or retained to solicit or obtain this contract upon an agreement or understanding for a contingent fee, except a bona fide employee or agency. For breach or violation of this warranty, the Government shall have the right to annul this contract without liability or, in its discretion, to deduct from the contract price or consideration, or otherwise recover the full amount of the contingent fee.

(b) *Bona fide agency*, as used in this clause, means an established commercial or selling agency (including licensed real estate agents or brokers), maintained by a Contractor for the purpose of securing business, that neither exerts nor proposes to exert improper influence to solicit or obtain Government contracts nor holds itself out as being able to obtain any Government contract or contracts through improper influence.

(1) *Bona fide employee*, as used in this clause, means a person, employed by a Contractor and subject to the Contractor's supervision and control as to time, place, and manner of performance, who neither exerts nor proposes to exert improper influence to solicit or obtain Government contracts nor holds out as being able to obtain any Government contract or contracts through improper influence.

(2) *Contingent fee*, as used in this clause, means any commission, percentage, brokerage, or other fee that is contingent upon the success that a person or concern has in securing a Government contract.

(3) *Improper influence*, as used in this clause, means any influence that induces or tends to induce a Government employee or officer to give consideration or to act regarding a Government contract on any basis other than the merits of the matter.

**25. 52.203-7 ANTI-KICKBACK PROCEDURES (JUN 2020)**

(Applicable to leases over the Simplified Lease Acquisition Threshold.)  
*This clause is incorporated by reference.*

**26. 52.223-6 DRUG-FREE WORKPLACE (MAY 2001)**

(Applicable to leases over the Simplified Lease Acquisition Threshold, as well as to leases of any value awarded to an individual.)  
*This clause is incorporated by reference.*

**27. 52.203-14 DISPLAY OF HOTLINE POSTER(S) (JUN 2020)**

(Applicable to leases over \$5.5 Million total contract value and performance period is 120 days or more.)

(a) *Definition.*

*United States*, as used in this clause, means the 50 States, the District of Columbia, and outlying areas.

(b) *Display of fraud hotline poster(s).* Except as provided in paragraph (c)—

(1) During contract performance in the United States, the Contractor shall prominently display in common work areas within business segments performing work under this contract and at contract work sites-

(i) Any agency fraud hotline poster or Department of Homeland Security (DHS) fraud hotline poster identified in paragraph (b)(3) of this clause; and

(ii) Any DHS fraud hotline poster subsequently identified by the Contracting Officer.

(2) Additionally, if the Contractor maintains a company website as a method of providing information to employees, the Contractor shall display an electronic version of the poster(s) at the website.

(3) Any required posters may be obtained as follows:

LESSOR:  GOVERNMENT: 



Poster(s)	Obtain from

(Contracting Officer shall insert—

(i) Appropriate agency name(s) and/or title of applicable Department of Homeland Security fraud hotline poster); and

(ii) The website(s) or other contact information for obtaining the poster(s).

(c) If the Contractor has implemented a business ethics and conduct awareness program, including a reporting mechanism, such as a hotline poster, then the Contractor need not display any agency fraud hotline posters as required in paragraph (b) of this clause, other than any required DHS posters.

(d) *Subcontracts.* The Contractor shall include the substance of this clause, including this paragraph (d), in all subcontracts that exceed the threshold specified in Federal Acquisition Regulation 3.1004(b)(1) on the date of subcontract award, except when the subcontract—

- (1) Is for the acquisition of a commercial item; or
- (2) Is performed entirely outside the United States.

**28. 552.270-30 PRICE ADJUSTMENT FOR ILLEGAL OR IMPROPER ACTIVITY (JUN 2011)**  
 (Applicable to leases over the Simplified Lease Acquisition Threshold.)

(a) If the head of the contracting activity (HCA) or his or her designee determines that there was a violation of subsection 27(a) of the Office of Federal Procurement Policy Act, as amended (41 U.S.C. 423), as implemented in the Federal Acquisition Regulation, the Government, at its election, may—

- (1) Reduce the monthly rental under this lease by five percent of the amount of the rental for each month of the remaining term of the lease, including any option periods, and recover five percent of the rental already paid;
- (2) Reduce payments for alterations not included in monthly rental payments by five percent of the amount of the alterations agreement; or
- (3) Reduce the payments for violations by a Lessor's subcontractor by an amount not to exceed the amount of profit or fee reflected in the subcontract at the time the subcontract was placed.

(b) Prior to making a determination as set forth above, the HCA or designee shall provide to the Lessor a written notice of the action being considered and the basis thereof. The Lessor shall have a period determined by the agency head or designee, but not less than 30 calendar days after receipt of such notice, to submit in person, in writing, or through a representative, information and argument in opposition to the proposed reduction. The agency head or designee may, upon good cause shown, determine to deduct less than the above amounts from payments.

LESSOR: Cole GOVERNMENT: EP

(c) The rights and remedies of the Government specified herein are not exclusive, and are in addition to any other rights and remedies provided by law or under this lease.

**29. 52.215-10 PRICE REDUCTION FOR DEFECTIVE COST OR PRICING DATA (AUG 2011)**

(Applicable when cost or pricing data are required for work or services over \$750,000.)  
*This clause is incorporated by reference.*

**30. 552.270-13 PROPOSALS FOR ADJUSTMENT (OCT 2016)**

*This clause is incorporated by reference.*

**31. CHANGES (MAR 2013)**

(a) The LCO may at any time, by written order, direct changes to the Tenant Improvements within the Space, Building Security Requirements, or the services required under the Lease.

(b) If any such change causes an increase or decrease in Lessor's costs or time required for performance of its obligations under this Lease, whether or not changed by the order, the Lessor shall be entitled to an amendment to the Lease providing for one or more of the following:

- (1) An adjustment of the delivery date;
- (2) An equitable adjustment in the rental rate;
- (3) A lump sum equitable adjustment; or
- (4) A change to the operating cost base, if applicable.

(c) The Lessor shall assert its right to an amendment under this clause within 30 days from the date of receipt of the change order and shall submit a proposal for adjustment. Failure to agree to any adjustment shall be a dispute under the Disputes clause. However, the pendency of an adjustment or existence of a dispute shall not excuse the Lessor from proceeding with the change as directed.

(d) Absent a written change order from the LCO, or from a Government official to whom the LCO has explicitly and in writing delegated the authority to direct changes, the Government shall not be liable to Lessor under this clause.

**32. 552.215-70 EXAMINATION OF RECORDS BY GSA (JUL 2016)**

*This clause is incorporated by reference.*

**33. 52.215-2 AUDIT AND RECORDS—NEGOTIATION (JUN 2020)**

(Applicable to leases over the Simplified Lease Acquisition Threshold.)  
*This clause is incorporated by reference.*

**34. 52.233-1 DISPUTES (MAY 2014)**

*This clause is incorporated by reference.*

**35. 52.222-26 EQUAL OPPORTUNITY (SEP 2016)**

*This clause is incorporated by reference.*

**36. 52.222-21 PROHIBITION OF SEGREGATED FACILITIES (APR 2015)**

*This clause is incorporated by reference.*

LESSOR:  \_\_\_\_\_ GOVERNMENT: 

**37. 52.219-28 POST-AWARD SMALL BUSINESS PROGRAM REREPRESENTATION (MAY 2020)**

(Applicable to leases exceeding the micro-purchase threshold.)  
*This clause is incorporated by reference.*

**38. 52.222-35 EQUAL OPPORTUNITY FOR VETERANS (JUN 2020)**

(Applicable to leases \$150,000 or more, total contract value.)

(a) *Definitions.* As used in this clause-

“Active duty wartime or campaign badge veteran,” “Armed Forces service medal veteran,” “disabled veteran,” “protected veteran,” “qualified disabled veteran,” and “recently separated veteran” have the meanings given at Federal Acquisition Regulation (FAR) 22.1301.

(b) Equal opportunity clause. The Contractor shall abide by the requirements of the equal opportunity clause at 41 CFR 60-300.5(a), as of March 24, 2014. This clause prohibits discrimination against qualified protected veterans, and requires affirmative action by the Contractor to employ and advance in employment qualified protected veterans.

(c) Subcontracts. The Contractor shall insert the terms of this clause in subcontracts valued at or above the threshold specified in FAR 22.1303(a) on the date of subcontract award, unless exempted by rules, regulations, or orders of the Secretary of Labor. The Contractor shall act as specified by the Director, Office of Federal Contract Compliance Programs, to enforce the terms, including action for noncompliance. Such necessary changes in language may be made as shall be appropriate to identify properly the parties and their undertakings.

**39. 52.222-36 EQUAL OPPORTUNITY FOR WORKERS WITH DISABILITIES (JUN 2020)**

(Applicable to leases over \$15,000 total contract value.)

(a) Equal opportunity clause. The Contractor shall abide by the requirements of the equal opportunity clause at 41 CFR 60-741.5(a), as of March 24, 2014. This clause prohibits discrimination against qualified individuals on the basis of disability, and requires affirmative action by the Contractor to employ and advance in employment qualified individuals with disabilities.

(b) Subcontracts. The Contractor shall include the terms of this clause in every subcontract or purchase order in excess of the threshold specified in Federal Acquisition Regulation (FAR) 22.1408(a) on the date of subcontract award, unless exempted by rules, regulations, or orders of the Secretary, so that such provisions will be binding upon each subcontractor or vendor. The Contractor shall act as specified by the Director, Office of Federal Contract Compliance Programs of the U.S. Department of Labor, to enforce the terms, including action for noncompliance. Such necessary changes in language may be made as shall be appropriate to identify properly the parties and their undertakings.

**40. 52.222-37 EMPLOYMENT REPORTS ON VETERANS (JUN 2020)**

(Applicable to leases \$150,000 or more, total contract value.)  
*This clause is incorporated by reference.*

**41. 52.209-6 PROTECTING THE GOVERNMENT’S INTEREST WHEN SUBCONTRACTING WITH CONTRACTORS DEBARRED, SUSPENDED, OR PROPOSED FOR DEBARMENT (JUN 2020)**

(Applicable to leases over \$35,000 total contract value.)

*This clause is incorporated by reference.*

**42. 52.215-12 SUBCONTRACTOR CERTIFIED COST OR PRICING DATA (JUN 2020)**

(Applicable if over \$750,000 total contract value.)

*This clause is incorporated by reference.*

LESSOR: *Cole* GOVERNMENT: DS  
EP

**43. 52.219-8 UTILIZATION OF SMALL BUSINESS CONCERNS (OCT 2018)**

(Applicable to leases over the Simplified Lease Acquisition Threshold.)  
*This clause is incorporated by reference.*

**44. 52.219-9 SMALL BUSINESS SUBCONTRACTING PLAN (JUN 2020) ALTERNATE III ( JUN 2020)**

(Applicable to leases over \$750,000 total contract value.)  
*This clause is incorporated by reference.*

**45. 52.219-16 LIQUIDATED DAMAGES—SUBCONTRACTING PLAN (JAN 1999)**

(Applicable to leases over \$750,000 total contract value.)  
*This clause is incorporated by reference.*

**46. 52.204-10 REPORTING EXECUTIVE COMPENSATION AND FIRST-TIER SUBCONTRACT AWARDS (JUN 2020)**

(Applicable if over \$30,000 total contract value.)  
*This clause is incorporated by reference.*

**47. 52.204-25 PROHIBITION ON CONTRACTING FOR CERTAIN TELECOMMUNICATIONS AND VIDEO SURVEILLANCE SERVICES OR EQUIPMENT (AUG 2020)**

(a) *Definitions.* As used in this clause—

*Backhaul* means intermediate links between the core network, or backbone network, and the small subnetworks at the edge of the network (e.g., connecting cell phones/towers to the core telephone network). Backhaul can be wireless (e.g., microwave) or wired (e.g., fiber optic, coaxial cable, Ethernet).

*Covered foreign country* means The People's Republic of China.

*Covered telecommunications equipment or services* means—

(1) Telecommunications equipment produced by Huawei Technologies Company or ZTE Corporation (or any subsidiary or affiliate of such entities);

(2) For the purpose of public safety, security of Government facilities, physical security surveillance of critical infrastructure, and other national security purposes, video surveillance and telecommunications equipment produced by Hytera Communications Corporation, Hangzhou Hikvision Digital Technology Company, or Dahua Technology Company (or any subsidiary or affiliate of such entities);

(3) Telecommunications or video surveillance services provided by such entities or using such equipment; or

(4) Telecommunications or video surveillance equipment or services produced or provided by an entity that the Secretary of Defense, in consultation with the Director of National Intelligence or the Director of the Federal Bureau of Investigation, reasonably believes to be an entity owned or controlled by, or otherwise connected to, the government of a covered foreign country.

*Critical technology* means—

(1) Defense articles or defense services included on the United States Munitions List set forth in the International Traffic in Arms Regulations under subchapter M of chapter I of title 22, Code of Federal Regulations;

(2) Items included on the Commerce Control List set forth in Supplement No. 1 to part 774 of the Export Administration Regulations under subchapter C of chapter VII of title 15, Code of Federal Regulations, and controlled—

(i) Pursuant to multilateral regimes, including for reasons relating to national security, chemical and biological weapons proliferation, nuclear nonproliferation, or missile technology; or

LESSOR:  GOVERNMENT: 



(ii) For reasons relating to regional stability or surreptitious listening;

(3) Specially designed and prepared nuclear equipment, parts and components, materials, software, and technology covered by part 810 of title 10, Code of Federal Regulations (relating to assistance to foreign atomic energy activities);

(4) Nuclear facilities, equipment, and material covered by part 110 of title 10, Code of Federal Regulations (relating to export and import of nuclear equipment and material);

(5) Select agents and toxins covered by part 331 of title 7, Code of Federal Regulations, part 121 of title 9 of such Code, or part 73 of title 42 of such Code; or

(6) Emerging and foundational technologies controlled pursuant to section 1758 of the Export Control Reform Act of 2018 (50 U.S.C. 4817).

*Interconnection arrangements* means arrangements governing the physical connection of two or more networks to allow the use of another's network to hand off traffic where it is ultimately delivered (e.g., connection of a customer of telephone provider A to a customer of telephone company B) or sharing data and other information resources.

*Reasonable inquiry* means an inquiry designed to uncover any information in the entity's possession about the identity of the producer or provider of covered telecommunications equipment or services used by the entity that excludes the need to include an internal or third-party audit.

*Roaming* means cellular communications services (e.g., voice, video, data) received from a visited network when unable to connect to the facilities of the home network either because signal coverage is too weak or because traffic is too high.

*Substantial or essential component* means any component necessary for the proper function or performance of a piece of equipment, system, or service.

(b) *Prohibition.* (1) Section 889(a)(1)(A) of the John S. McCain National Defense Authorization Act for Fiscal Year 2019 (Pub. L. 115-232) prohibits the head of an executive agency on or after August 13, 2019, from procuring or obtaining, or extending or renewing a contract to procure or obtain, any equipment, system, or service that uses covered telecommunications equipment or services as a substantial or essential component of any system, or as critical technology as part of any system. The Contractor is prohibited from providing to the Government any equipment, system, or service that uses covered telecommunications equipment or services as a substantial or essential component of any system, or as critical technology as part of any system, unless an exception at paragraph (c) of this clause applies or the covered telecommunication equipment or services are covered by a waiver described in FAR 4.2104.

(2) Section 889(a)(1)(B) of the John S. McCain National Defense Authorization Act for Fiscal Year 2019 (Pub. L. 115-232) prohibits the head of an executive agency on or after August 13, 2020, from entering into a contract, or extending or renewing a contract, with an entity that uses any equipment, system, or service that uses covered telecommunications equipment or services as a substantial or essential component of any system, or as critical technology as part of any system, unless an exception at paragraph (c) of this clause applies or the covered telecommunication equipment or services are covered by a waiver described in FAR 4.2104. This prohibition applies to the use of covered telecommunications equipment or services, regardless of whether that use is in performance of work under a Federal contract.

(c) *Exceptions.* This clause does not prohibit contractors from providing—

(1) A service that connects to the facilities of a third-party, such as backhaul, roaming, or interconnection arrangements; or

LESSOR:  GOVERNMENT: DS  
EP



(2) Telecommunications equipment that cannot route or redirect user data traffic or permit visibility into any user data or packets that such equipment transmits or otherwise handles.

(d) Reporting requirement. (1) In the event the Contractor identifies covered telecommunications equipment or services used as a substantial or essential component of any system, or as critical technology as part of any system, during contract performance, or the Contractor is notified of such by a subcontractor at any tier or by any other source, the Contractor shall report the information in paragraph (d)(2) of this clause to the Contracting Officer, unless elsewhere in this contract are established procedures for reporting the information; in the case of the Department of Defense, the Contractor shall report to the website at <https://dibnet.dod.mil>. For indefinite delivery contracts, the Contractor shall report to the Contracting Officer for the indefinite delivery contract and the Contracting Officer(s) for any affected order or, in the case of the Department of Defense, identify both the indefinite delivery contract and any affected orders in the report provided at <https://dibnet.dod.mil>.

(2) The Contractor shall report the following information pursuant to paragraph (d)(1) of this clause

(i) Within one business day from the date of such identification or notification: the contract number; the order number(s), if applicable; supplier name; supplier unique entity identifier (if known); supplier Commercial and Government Entity (CAGE) code (if known); brand; model number (original equipment manufacturer number, manufacturer part number, or wholesaler number); item description; and any readily available information about mitigation actions undertaken or recommended.

(ii) Within 10 business days of submitting the information in paragraph (d)(2)(i) of this clause: any further available information about mitigation actions undertaken or recommended. In addition, the Contractor shall describe the efforts it undertook to prevent use or submission of covered telecommunications equipment or services, and any additional efforts that will be incorporated to prevent future use or submission of covered telecommunications equipment or services.

(e) *Subcontracts*. The Contractor shall insert the substance of this clause, including this paragraph (e) and excluding paragraph (b)(2), in all subcontracts and other contractual instruments, including subcontracts for the acquisition of commercial items.

**48. 52.204-19 INCORPORATION BY REFERENCE OF REPRESENTATIONS AND CERTIFICATIONS (DEC 2014).**

*This clause is incorporated by reference.*

LESSOR: Cable GOVERNMENT: DS  
EP



### PROCUREMENT/CONTRACT/LEASE INTERNAL COORDINATION SHEET

Procurement/Contract/Lease Number: new Tracking Number: 4403-21  
 Procurement/Contractor/Lessee Name: United State of America Grant Funded: YES \_\_\_ NO X  
 Purpose: Lease agreement  
 Date/Term: 5 yrs  
 Department #: 4201R  
 Account #: 344192  
 Amount: \$245,176  
 Department: Airport Dept. Monitor Name: Stage

1.  GREATER THAN \$100,000
2.  GREATER THAN \$50,000
3.  \$50,000 OR LESS

**Purchasing Review**

Procurement or Contract/Lease requirements are met:  
DeRita Mason Date: 8-10-2021  
 Purchasing Manager or designee Jeff Hyde, DeRita Mason, Jessica Darr, Angela Etheridge

**2CFR Compliance Review (if required)**

Approved as written: NO federal funds Grant Name: \_\_\_\_\_  
 \_\_\_\_\_ Date: \_\_\_\_\_  
 Grants Coordinator

**Risk Management Review**

Approved as written: see email attached Date: 8-25-21  
 \_\_\_\_\_  
 Risk Manager or designee Lisa Price

**County Attorney Review**

Approved as written: see email attached Date: 8-26-21  
 \_\_\_\_\_  
 County Attorney Lynn Hoshihara, Kerry Parsons or Designee

**Department Funding Review**

Approved as written: \_\_\_\_\_ Date: \_\_\_\_\_

**IT Review (if applicable)**

Approved as written: \_\_\_\_\_ Date: \_\_\_\_\_



**DeRita Mason**

---

**From:** Lynn Hoshihara  
**Sent:** Thursday, August 26, 2021 4:21 PM  
**To:** DeRita Mason; Kerry Parsons  
**Cc:** Allyson Oury  
**Subject:** Re: GSA/TSA Lease Coordination

This is approved as to legal sufficiency.

Lynn M. Hoshihara  
County Attorney  
Okaloosa County, Florida

Please note: Due to Florida's very broad public records laws, most written communications to or from County employees regarding County business are public records, available to the public and media upon request. Therefore, this written e-mail communication, including your e-mail address, may be subject to public disclosure.

---

**From:** DeRita Mason  
**Sent:** Tuesday, August 24, 2021 8:11:28 AM  
**To:** Lynn Hoshihara; Kerry Parsons  
**Cc:** Allyson Oury  
**Subject:** RE: GSA/TSA Lease Coordination

Lynn,  
Please see attached email from Allyson to clarify.

DeRita Mason



DeRita Mason, CPPB, NIGP-CPP  
Senior Contracts and Lease Coordinator  
Okaloosa County Purchasing Department  
5479A Old Bethel Road  
Crestview, Florida 32536  
(850) 689-5960  
[dmason@myokaloosa.com](mailto:dmason@myokaloosa.com)

"Please note: Due to Florida's very broad public records laws, most written communications to or from County employees regarding County business are public records, available to the public and media upon request. Therefore, this written e-mail communication, including your e-mail address, may be subject to public disclosure."


## Allyson Oury

---

**From:** DeRita Mason  
**Sent:** Friday, August 27, 2021 10:16 AM  
**To:** Allyson Oury  
**Cc:** Pamela Ryon  
**Subject:** FW: GSA/TSA Lease Coordination

Please see approval from risk on the referenced contract.

DeRita Mason

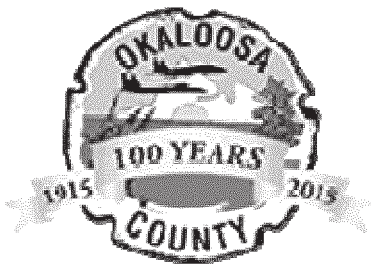

DeRita Mason, CPPB, NIGP-CPP  
Senior Contracts and Lease Coordinator  
Okaloosa County Purchasing Department  
5479A Old Bethel Road  
Crestview, Florida 32536  
(850) 689-5960  
[dmason@myokaloosa.com](mailto:dmason@myokaloosa.com)

"Please note: Due to Florida's very broad public records laws, most written communications to or from County employees regarding County business are public records, available to the public and media upon request. Therefore, this written e-mail communication, including your e-mail address, may be subject to public disclosure."


**From:** Lisa Price <lprice@myokaloosa.com>  
**Sent:** Friday, August 27, 2021 10:14 AM  
**To:** DeRita Mason <dmason@myokaloosa.com>  
**Subject:** RE: GSA/TSA Lease Coordination

Its approved by Risk, no insurance element found.

Lisa Price  
Risk Management  
Public Records & Contracts Specialist  
302 N Wilson Street, Suite 301  
Crestview, FL. 32536

(850) 689-5979

[lprice@myokaloosa.com](mailto:lprice@myokaloosa.com)

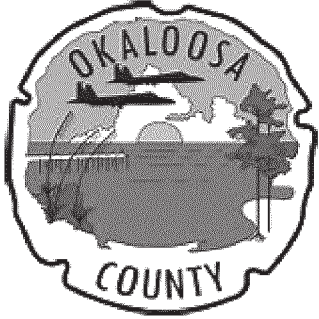

For all things Wellness please visit:  
<http://www.myokaloosa.com/wellness>

*Due to Florida's very broad public records laws, most written communications to or from county employees regarding county business are public records, available to the public and media upon request. Therefore, this written e-mail communication, including your e-mail address, may be subject to public disclosure.*

**From:** DeRita Mason <[dmason@myokaloosa.com](mailto:dmason@myokaloosa.com)>

**Sent:** Friday, August 27, 2021 9:32 AM

**To:** Lisa Price <[lprice@myokaloosa.com](mailto:lprice@myokaloosa.com)>

**Cc:** Allyson Oury <[aoury@myokaloosa.com](mailto:aoury@myokaloosa.com)>

**Subject:** FW: GSA/TSA Lease Coordination

Lisa,

I am not sure that you reviewed and approved the attached.

Do you mind reviewing this morning and letting me know if it is good to go.

Thanks,

DeRita Mason



DeRita Mason, CPPB, NIGP-CPP  
Senior Contracts and Lease Coordinator  
Okaloosa County Purchasing Department  
5479A Old Bethel Road  
Crestview, Florida 32536  
(850) 689-5960



**Certificate Of Completion**

Envelope Id: F488089E43F24A998C9B7EFE11F75D16	Status: Completed
Subject: Please DocuSign: LFL01809_Lease_-_Executed_Executed_Lease__1_13_2022 (1).pdf	
Source Envelope:	
Document Pages: 36	Signatures: 1
Certificate Pages: 2	Initials: 29
AutoNav: Enabled	Envelope Originator:
Envelopeld Stamping: Enabled	Elaine Peters
Time Zone: (UTC) Dublin, Edinburgh, Lisbon, London	1800F F St NW
	Washington DC, DC 20405
	elaine.peters@gsa.gov
	IP Address: 159.142.0.108

**Record Tracking**

Status: Original	Holder: Elaine Peters	Location: DocuSign
1/13/2022 7:10:20 PM	elaine.peters@gsa.gov	
Security Appliance Status: Connected	Pool: FedRamp	
Storage Appliance Status: Connected	Pool: US General Services Administration	Location: DocuSign

**Signer Events**

Elaine Peters  
 elaine.peters@gsa.gov  
 Team Leader, AL/MS/FLP Territories  
 US General Services Administration  
 Security Level: Email, Account Authentication (None)

**Signature**

DocuSigned by:  
  
 70B10F4A4550483...  
 Signature Adoption: Pre-selected Style  
 Using IP Address: 159.142.0.108

**Timestamp**

Sent: 1/13/2022 7:33:21 PM  
 Viewed: 1/13/2022 7:33:39 PM  
 Signed: 1/13/2022 7:35:06 PM

**Electronic Record and Signature Disclosure:**  
 Not Offered via DocuSign

**In Person Signer Events**

**Signature**

**Timestamp**

**Editor Delivery Events**

**Status**

**Timestamp**

**Agent Delivery Events**

**Status**

**Timestamp**

**Intermediary Delivery Events**

**Status**

**Timestamp**

**Certified Delivery Events**

**Status**

**Timestamp**

**Carbon Copy Events**

**Status**

**Timestamp**

Feliciar Walker  
 feliciar.walker@gsa.gov  
 US General Services Administration  
 Security Level: Email, Account Authentication (None)

**COPIED**

Sent: 1/13/2022 7:33:22 PM

**Electronic Record and Signature Disclosure:**  
 Not Offered via DocuSign

Lashone Butler  
 lashone.butler@gsa.gov  
 LaShone Butler, MSRE/Branch Chief  
 US General Services Administration  
 Security Level: Email, Account Authentication (None)

**COPIED**

Sent: 1/13/2022 7:33:22 PM  
 Viewed: 1/13/2022 7:37:04 PM

**Electronic Record and Signature Disclosure:**  
 Not Offered via DocuSign

Carbon Copy Events	Status	Timestamp
Michele Johnson Michele.Johnson@gsa.gov US General Services Administration Security Level: Email, Account Authentication (None)	COPIED	Sent: 1/13/2022 7:33:22 PM Viewed: 1/13/2022 7:35:42 PM
<b>Electronic Record and Signature Disclosure:</b> Not Offered via DocuSign		

Witness Events	Signature	Timestamp
----------------	-----------	-----------

Notary Events	Signature	Timestamp
---------------	-----------	-----------

Envelope Summary Events	Status	Timestamps
Envelope Sent	Hashed/Encrypted	1/13/2022 7:33:22 PM
Certified Delivered	Security Checked	1/13/2022 7:33:39 PM
Signing Complete	Security Checked	1/13/2022 7:35:06 PM
Completed	Security Checked	1/13/2022 7:35:06 PM

Payment Events	Status	Timestamps
----------------	--------	------------