

CONTRACT, LEASE, AGREEMENT CONTROL FORM

Date: 05/20/2022

Contract/Lease Control #: C21-3050-PW

Procurement#: ITB PW 07-21

Contract/Lease Type: AGREEMENT

Award To/Lessee: GULF COAST UTILITY CONTRACTORS, LLC

Owner/Lessor: OKALOOSA COUNTY

Effective Date: 03/02/2021

Expiration Date: 09/09/2022

Description of: 6TH STREET STORMWATER IMPROVEMENTS

Department: PW

Department Monitor: SUTREY

Monitor's Telephone #: 850-689-5772

Monitor's FAX # or E-mail: JAUTREY@MYOKALOOSA.COM

Closed:

Cc: BCC RECORDS

CHANGE ORDER FORM

Date: 5/9/2022 Contract Number: C21-3050-PW

Change Order No.: 3

Owner: OKALOOSA COUNTY BOARD OF COUNTY COMMISSIONERS

Contractor: Gulf Coast Utility Contractors, LLC

The Contract/Agreement is modified as follows upon execution of this Change Order:

Description: Add a 4'X6' utility conflict structure at 3rd Ave and 6th Street, Shalimar to resolve utility conflicts not originally identified.

Attachments: Contractor's proposal

CHANGE TO CONTRACT PRICE	
DESCRIPTION	AMOUNT
Original Contract Price:	\$ 2,577,387.50
Net change by previously authorized Change Orders:	\$ 185,664.71
Present Contract Price:	\$ 2,763,052.31
This Change Order will add:	\$ 15,986.25
New Contract Price:	\$ 2,779,038.56
CHANGE TO CONTRACT TIME	
DESCRIPTION	DATE or NUMBER OF DAYS
Original Contract Time:	Substantial complete: 180 days: Final complete 240 days
Original Substantial Completion Date:	30-Oct-21
Net change by previously authorized Change Orders:	164 days
This Change Order will add:	90 days
New Contract Time:	Substantial complete: 494 days: Final complete: 554 days
New Substantial Completion Date:	Substantial complete: 11 Jul 2022. Final complete: 9 Sep 2022

APPROVALS

REQUESTED BY: [Signature] DATE: 10 MAY 22
 PROJECT ENGINEER: [Signature] DATE: 5/17/22
 CONTRACTOR: [Signature] DATE: 5.10.22
 OWNER: Mel Ponder, Chairman DATE: May 17, 2022
Insert Name and Title as per Purchasing Manual to avoid errors



This Change Order is an amendment to the Contract/Agreement between Contractor and the Owner, and all other contract provisions shall remain in full force and effect unless specifically amended in writing, signed by both parties.



Gulf Coast Utility Contractors, LLC
 13938 Hwy 77
 Panama City FL 32409
 850-265-9166

Change Order

Order#: 3

Order Date: 03/05/2022

License: CU-CO57185

To: Okaloosa Cty Board of Comm
 1250 N Eglin Parkway
 Shalimar FL

Project: 403
 21-08 6th St Stormwater Okaloosa Cty
 1250 N Eglin Parkway
 Shalimar FL 32536

The contractor agrees to perform and the owner agrees to pay for the following changes to this contract.

Plans Attached

Ordered By: F. Tucker

Customer Order:

Specifications Attached

Description of Work	Amount
3rd Avenue Revision 4' x 6' Conflict Structure	15,750.00
Bond - 1.5%	236.25

Negative changes will lower the overall contract price requiring no additional payment by owner.

Requested Amount of Change

15,986.25

The original Contract Sum was	2,577,387.50
Net change by previous Change Orders	185,664.81
The Contract Sum prior to this Change Order	2,763,052.31
The Contract Sum will be changed by this Change Order	15,986.25
The new Contract Sum including this Change Order will be	2,779,038.56
The Contract Time will be changed by	90 Days

Owner: Mel Poyser Mel Poyser, Chairman


Date: May 17, 2022

Contractor: _____

Date: _____



NOTE: CONTRACTOR SHALL LOCATE AND PROTECT ALL WATER AND SEWER LATERALS WITHIN THE LIMITS OF CONSTRUCTION

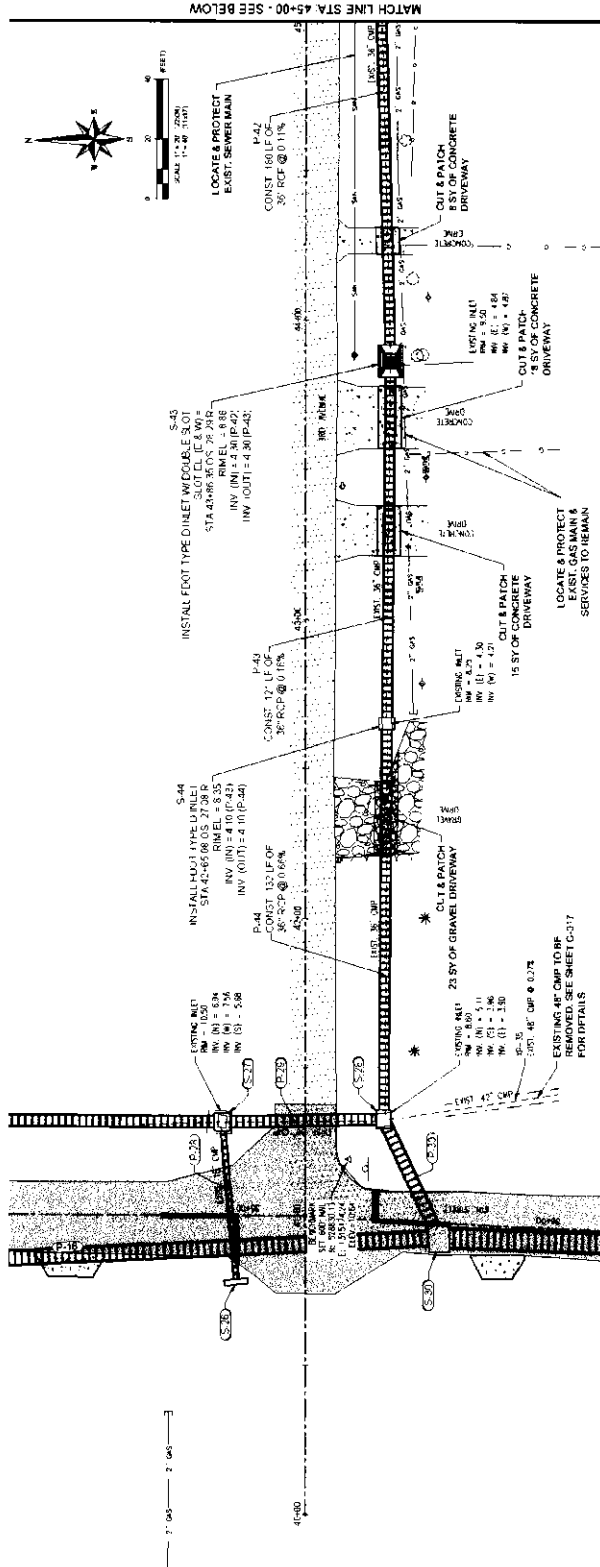

MOTT MACDONALD
 44. JENNIFER L. HARRIS, P.E., Surveyor
 44. JENNIFER L. HARRIS, P.E., 001155, J.L. 001293



Okaloosa County
 Board of County Commissioners

6th Street Drainage Improvements
 3RD AVENUE

Kevin M. Morgan

PROJECT NUMBER	390762	SHEET	30
DESIGNED BY	M. HARRIS	ENGINEER	K. MORGAN
DRAWN BY	C. RILEY	CHECKED BY	K. MORGAN
DATE	12/15/2021	DATE	12/15/2021
SCALE	AS SHOWN	DATE	
DATE	12/15/2021	DATE	
DATE	12/15/2021	DATE	
DATE	12/15/2021	DATE	
DATE	12/15/2021	DATE	
DATE	12/15/2021	DATE	

DATE: 12/15/2021
 TIME: 1:20 PM
 DRAWN BY: M. HARRIS

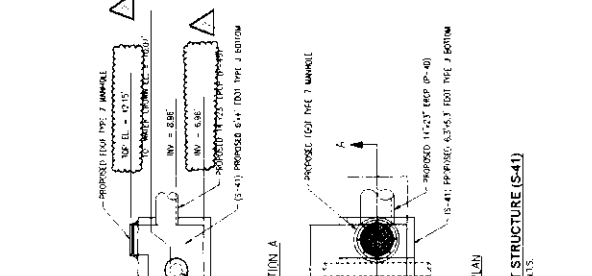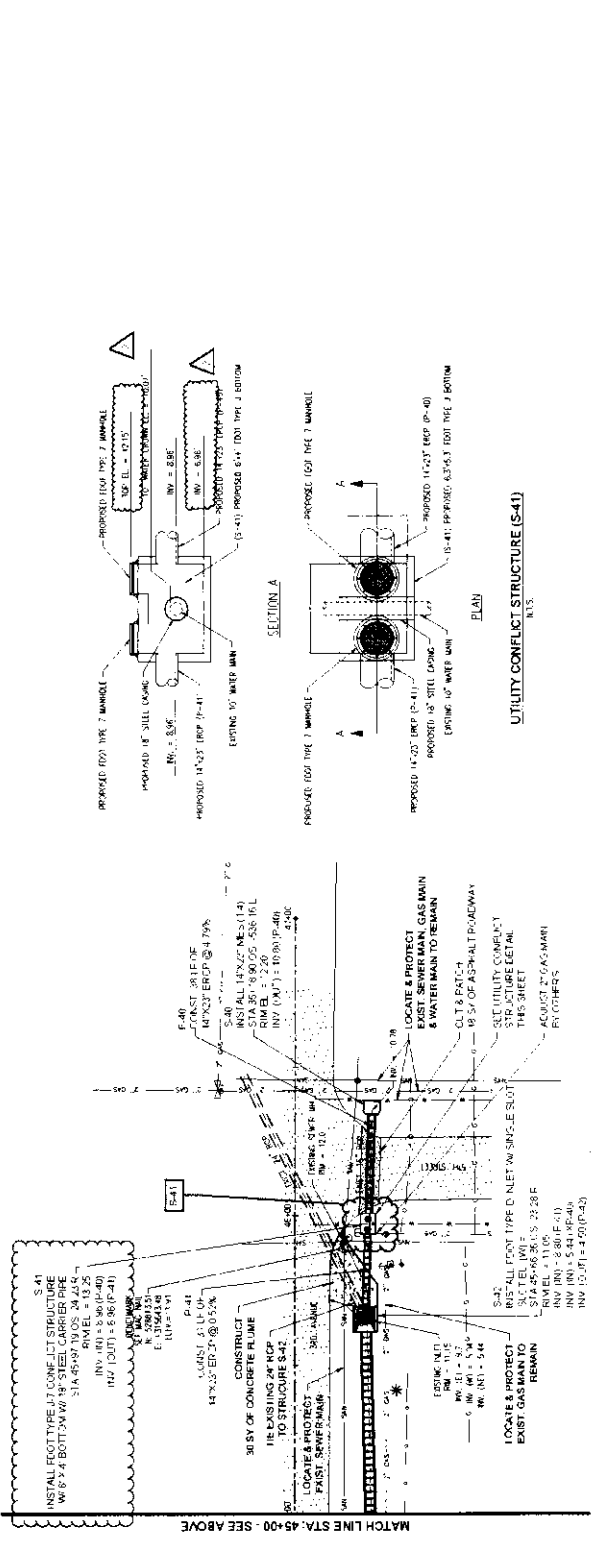

MOTT MACDONALD
 44. JENNIFER L. HARRIS, P.E., Surveyor
 44. JENNIFER L. HARRIS, P.E., 001155, J.L. 001293

Okaloosa County
 Board of County Commissioners

6th Street Drainage Improvements
 3RD AVENUE

Kevin M. Morgan

MATCH LINE STA. 45+00 - SEE BELOW

MATCH LINE STA. 45+00 - SEE ABOVE

UTILITY CONFLICT STRUCTURE (S-41)
 N.S.

DATE: 12/15/2021
 TIME: 1:20 PM
 DRAWN BY: M. HARRIS