


**ADDENDUM ATTACHMENT #1**  
1/10/19

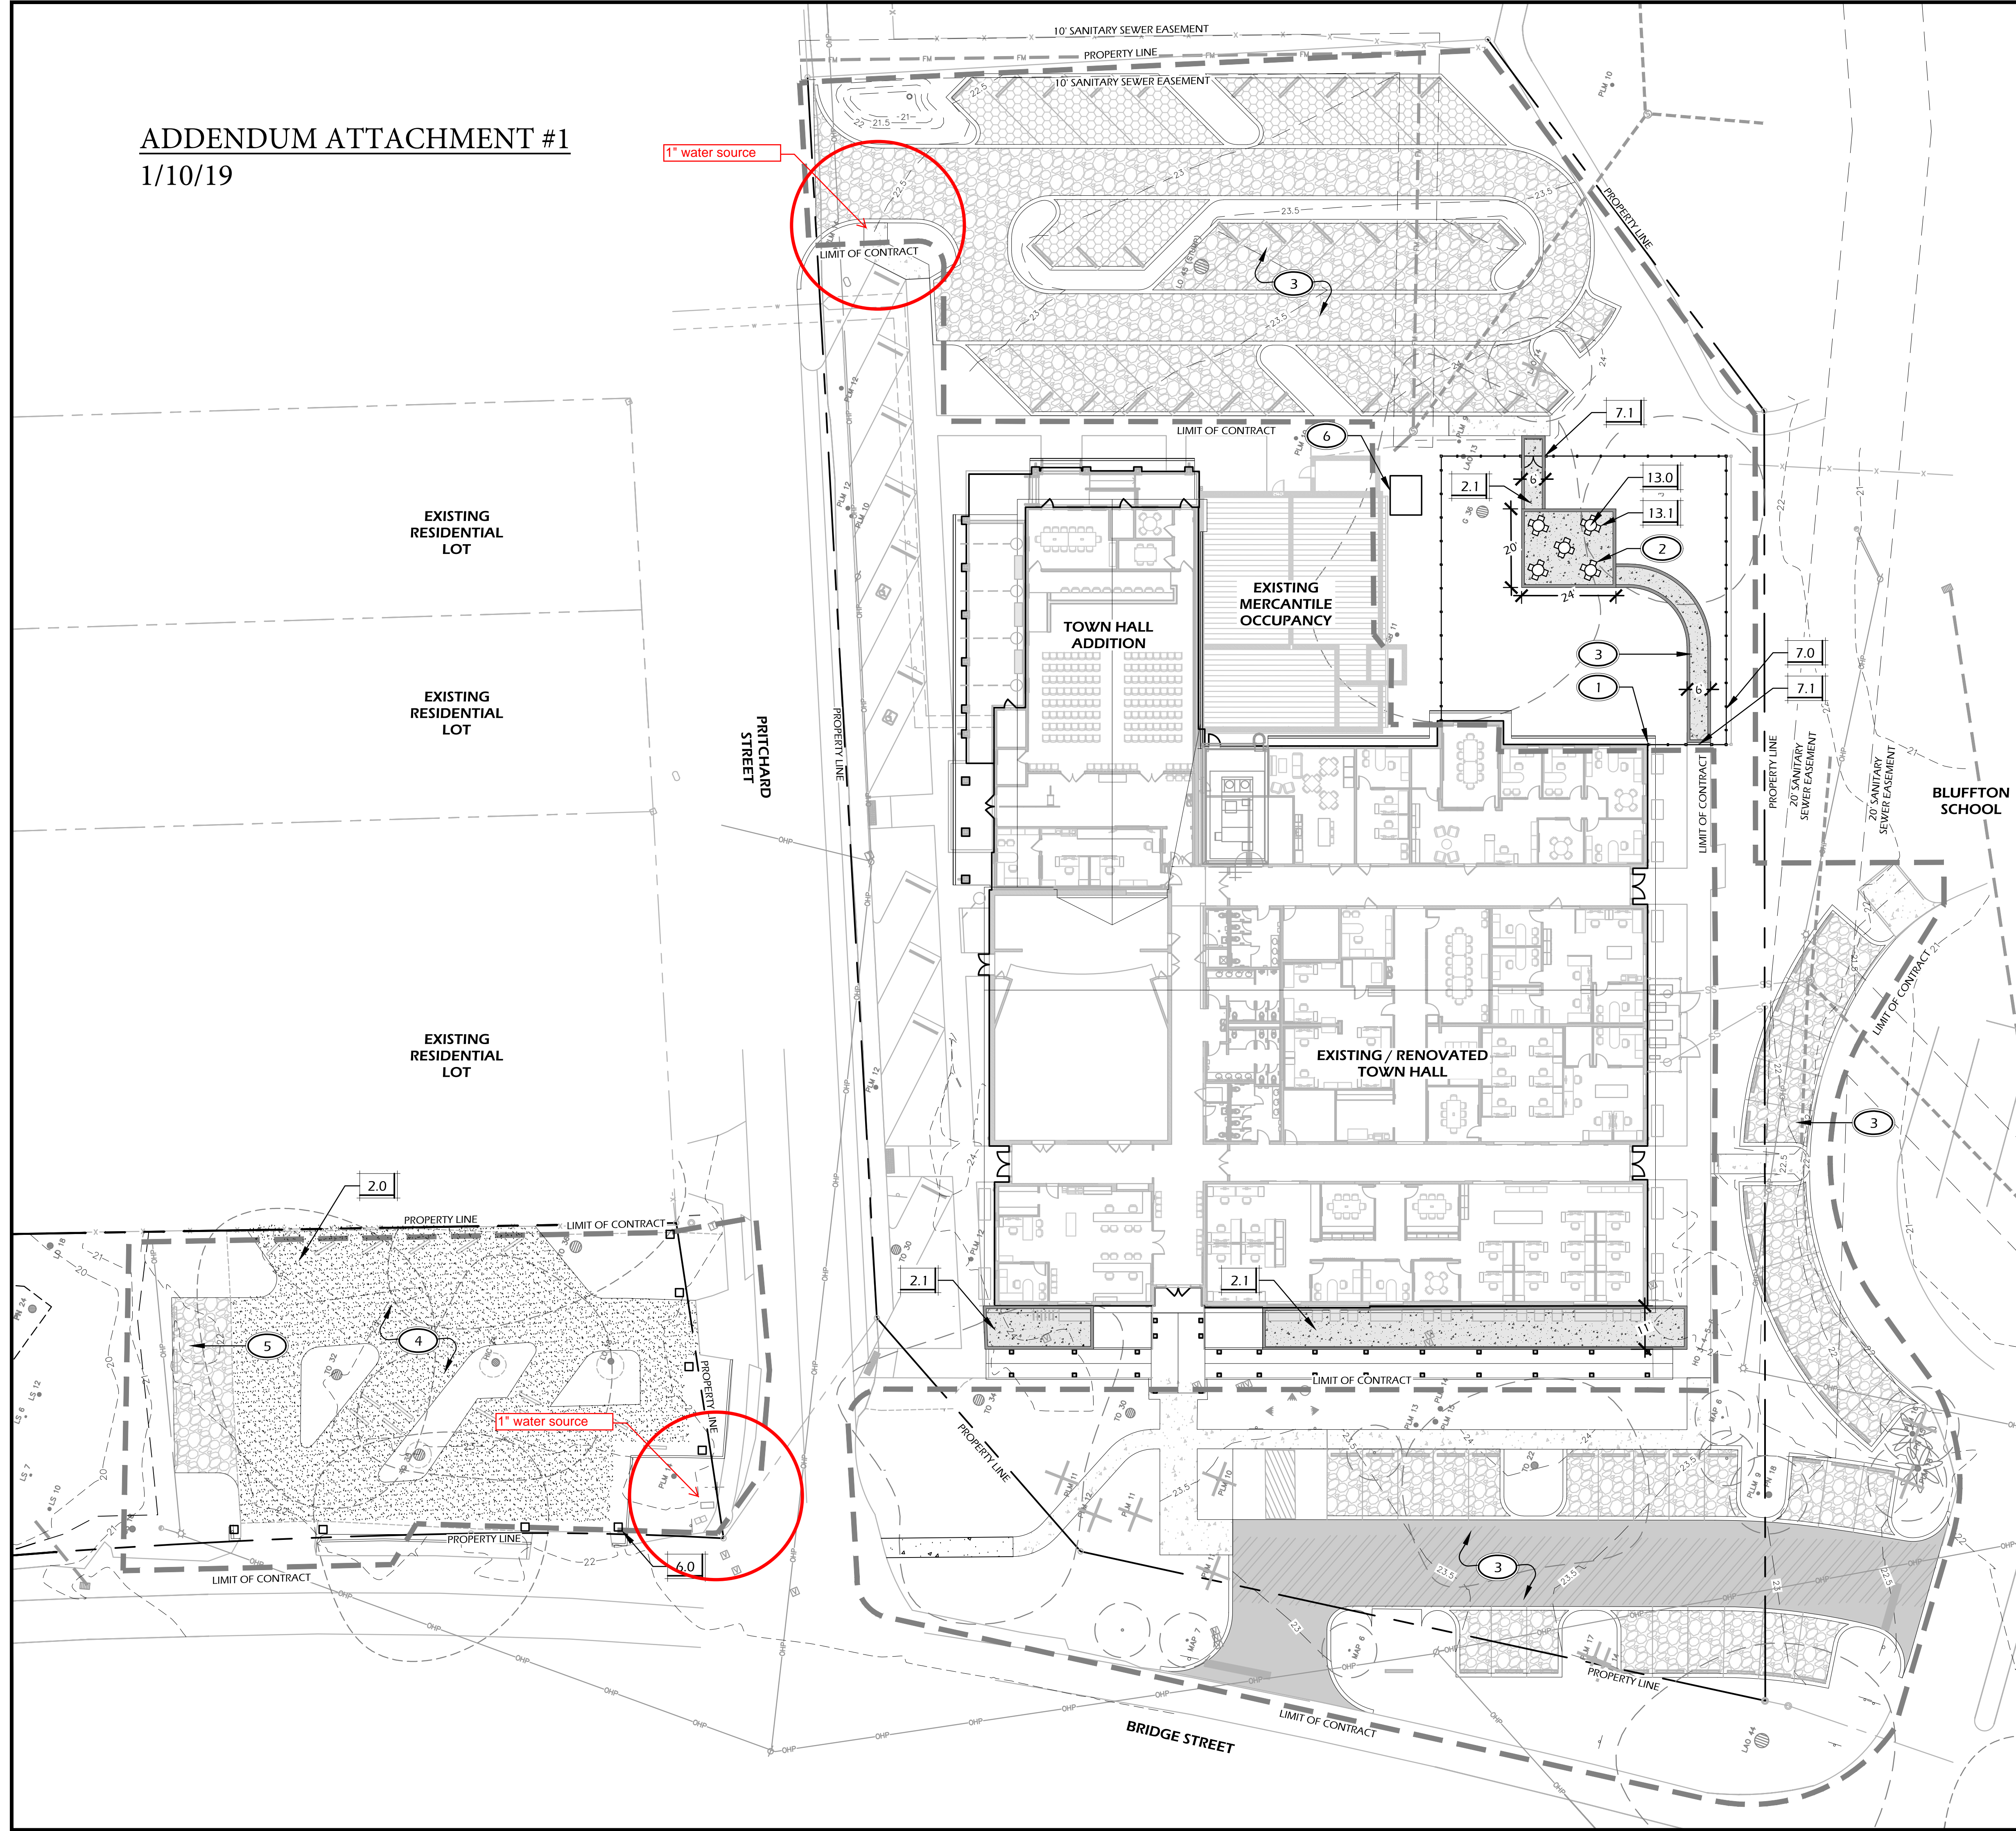

PAVING SCHEDULE			
CALL-OUT	SYMB.	DESCRIPTION	DETAIL
2.0	[Symbol]	PLANTATION MIX GRAVEL WITH STEEL EDGING	1/L600
2.1	[Symbol]	TABBY PAVERS	2/L600
X.X	[Symbol]	BORDER	2/L600

NOTE: MATERIAL SYMBOLS / HATCHES ARE GRAPHIC IN NATURE AND ARE NOT INTENDED TO BE TO SCALE. REFER TO SITE DETAILS AND LAYOUT PLANS FOR SIZES AND DIMENSIONS.

COLUMNS, WALLS / EMBANKMENTS LEGEND		
CALL-OUT	DESCRIPTION	DETAIL
6.0	COLUMN (BRICK)	3/L600

FENCING, GATES, BARRIERS SCHEDULE		
CALL-OUT	DESCRIPTION	DETAIL
7.0	FENCE	4/L600
7.1	GATE	5/L600

SITE FURNISHINGS SCHEDULE			
CALL-OUT	QTY.	DESCRIPTION	DETAIL
13.0	5	TABLE	7/L600
13.1	20	CHAIR	8/L600

- KEY SHEET REFERENCE NOTES:**
- ① FENCE POST TO ALIGN WITH CORNER OF BUILDING.
  - ② FINAL LOCATION OF SITE FURNISHINGS (TABLES/CHAIRS) TO BE APPROVED IN FIELD BY LANDSCAPE ARCHITECT PRIOR TO FINAL PLACEMENT / INSTALLATION.
  - ③ PROPOSED IMPROVEMENTS BY OTHERS, N.I.C., SHOWN FOR REFERENCE ONLY (PARKING AND WALKWAYS). COORDINATE WITH CIVIL ENGINEER AS REQUIRED.
  - ④ REFER TO ENGINEER'S PLAN FOR GRADING AND DRAINAGE OF PARKING LOT.
  - ⑤ ADD ADDITIONAL PARKING AREA PER ENGINEER'S PLAN.
  - ⑥ SHED BY OWNER.

**Winter Jones-Keefe**  
landscape architecture  
land planning

www.wjkltd.com

38 Promenade Street, Suite 801 | Bluffton, South Carolina 29910 | ph. 843.797.7411

© 2018 WJK LTD.  
DESIGN CONCEPTS, DRAWING SHEETS, LOGOS, SPECIFICATIONS, DETAILS, WRITTEN MATERIAL SHALL NOT BE USED OR REPRODUCED IN WHOLE OR IN PART IN ANY FORM WITHOUT PRIOR WRITTEN CONSENT OF WJK LTD.  
THIS SHEET TO SCALE AT: 24"X36"

SITE DEVELOPMENT PLANS  
FOR  
**BLUFFTON TOWN HALL**  
PHASE 2 RENOVATION  
BLUFFTON, SOUTH CAROLINA

DATE: NOV 19, 2018  
PROJECT NO.: 1598.02  
DRAWN BY: MY/JM  
CHECKED BY: BW

REVISIONS:


DRAWING TITLE  
**KEY SHEET**

DRAWING NUMBER  
**L100**

