

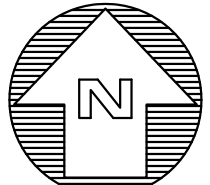
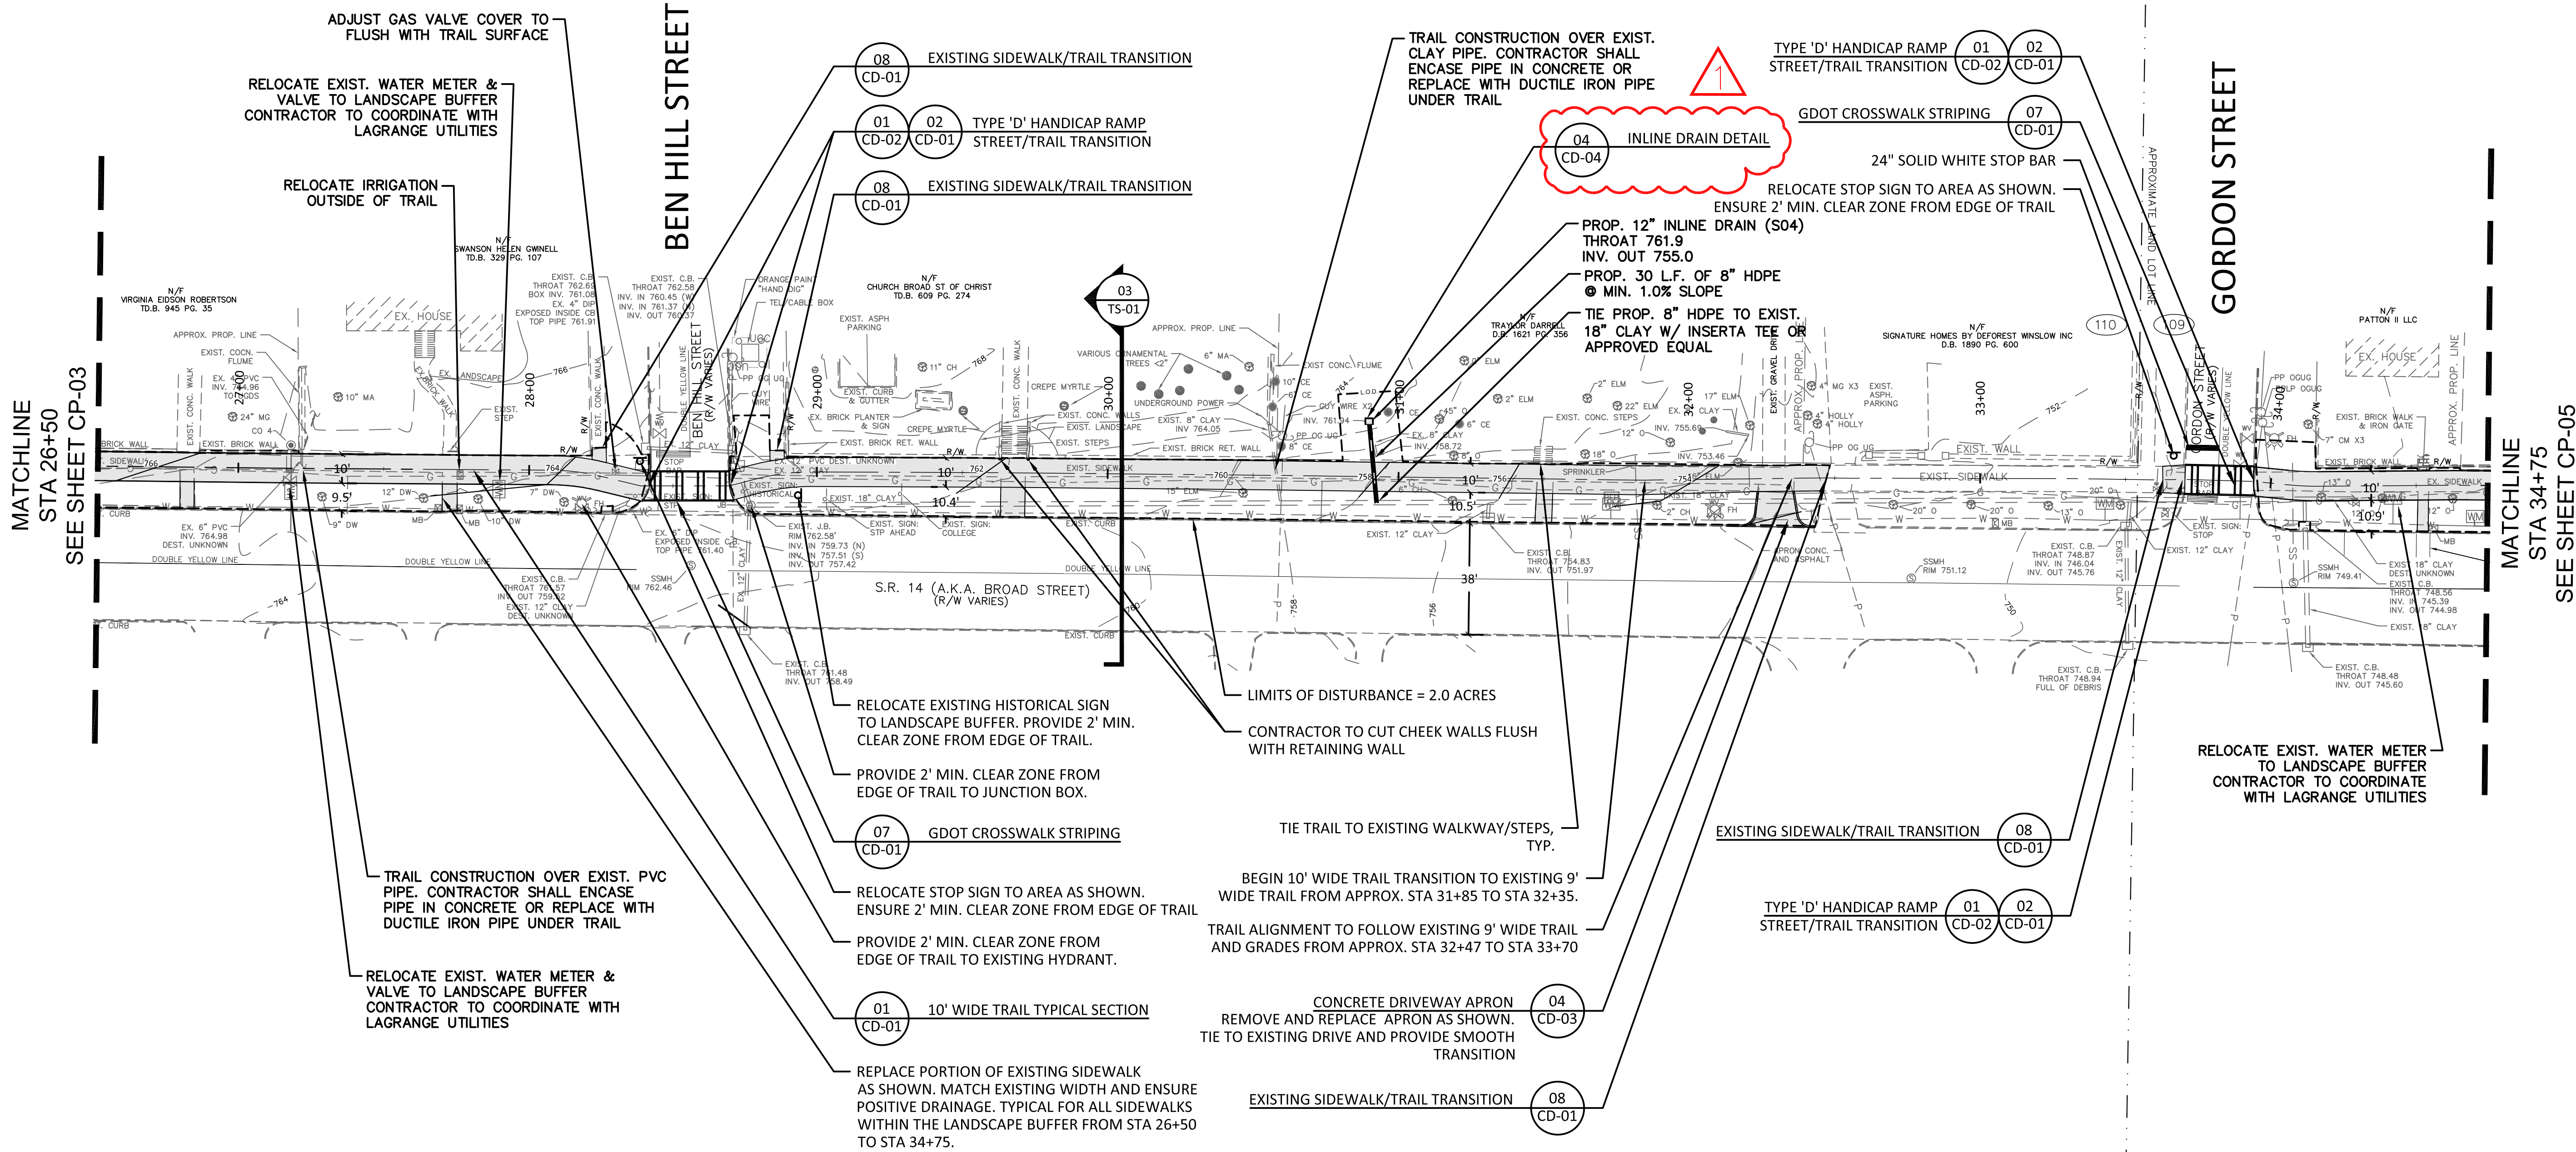


- NOTES:
1. LIGHTING NOT INCLUDED WITHIN THIS PROJECT'S SCOPE. CONDUIT AND DECORATIVE STREET LIGHTS SHOWN FOR REFERENCE ONLY. CONTRACTOR TO COORDINATE WITH CITY OF LaGRANGE PRIOR TO CONSTRUCTION.
  2. CONTRACTOR TO RELOCATE ANY EXISTING IRRIGATION OUTSIDE OF TRAIL.
  3. ALL EXISTING ASPHALT AND CONCRETE APRONS AS NOTED ON PLANS ALONG BROAD STREET AND N. GREENWOOD ST. TO BE REMOVED AND REPLACED WITH CONCRETE APRONS, USING GDOT STANDARD DETAIL A2, UNLESS OTHERWISE SPECIFIED. CONTRACTOR TO REPAIR ANY DAMAGE TO DRIVEWAYS ABUTTING THE BACK EDGE OF TRAIL FOR TRAIL CONSTRUCTION OR APRON RE-GRADING PURPOSES.
  4. ALL ROADWAY AND CROSSWALK STRIPING TO BE THERMOPLASTIC UNLESS OTHERWISE NOTED.
  5. UTILITY RELOCATION WORK (HYDRANTS AND UTILITY POLES) NOT INCLUDED WITHIN THIS PROJECT'S SCOPE. CONTRACTOR TO COORDINATE WITH CITY OF LaGRANGE PRIOR TO CONSTRUCTION.

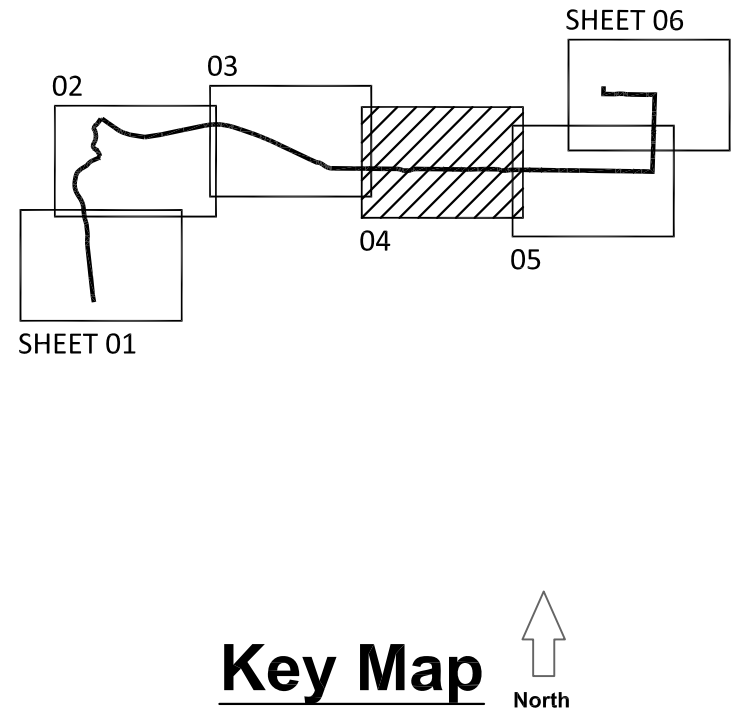

GRAPHIC SCALE

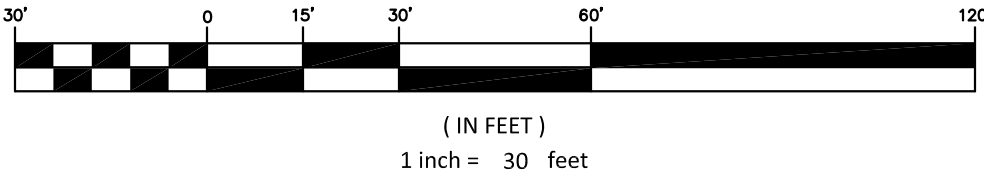

REVISION	DATE	DESCRIPTION
1	04-11-2018	ITB ADDENDUM

KAIZEN PROJECT #	2017 - 136
PROJECT MANAGER	GGD

LaGRANGE THREAD  
PHASE 3  
LaGRANGE, GA



CONSTRUCTION PLAN

SCALE:	1"=30'
DATE:	MARCH 22, 2018
SHEET NAME:	CP-04