



**INGRAM & ASSOCIATES**  
CONSULTING ENGINEERS, LLC

**ADDENDUM NO. 1**

**PLANS, SPECIFICATIONS, AND CONTRACT DOCUMENTS**

**November 16, 2021**

**PROJECT:** Bus Parking Improvements  
I&A Project No.: 1162-004-01

**OWNER:** Jones County Board of Education

**BID DATE:** December 2, 2021

---

**Item 1: REPLACE Spec Section 00300 – Bid Form with the attached Section 00300 – BID FORM REVISED**

**Item 2: INCLUDE the attached Paving Layout showing all areas to be paved.**

**END ADDENDUM NO. 1**

PROJECT IDENTIFICATION:

**Bus Parking Improvements**

CONTRACT IDENTIFICATION AND NUMBER:

**I & A Project No.: 1162-004-01**

THIS BID IS SUBMITTED TO:

**Jones County Board of Commissioners  
125 Stewart Avenue  
Gray, GA 31032**

THIS BID IS SUBMITTED FROM:

\_\_\_\_\_  
\_\_\_\_\_  
\_\_\_\_\_  
\_\_\_\_\_  
\_\_\_\_\_

The undersigned BIDDER proposes and agrees, if this Bid is accepted, to enter into an agreement with OWNER in the form included in the Contract Documents to perform and furnish all Work as specified or indicated in the Contract Documents for the Contract Price and within the Contract Time indicated in this Bid and in accordance with the other terms and conditions of the Contract Documents.

BIDDER accepts all of the terms and conditions of the Advertisement or Invitation to Bid and Instructions to Bidders, including without limitation those dealing with the disposition of Bid security. This Bid will remain subject to acceptance for sixty days after the day of Bid opening. BIDDER will sign and submit the Agreement with the Bonds and other documents required by the Bidding Requirements within fifteen days after the date of Owner’s Notice of Award.

In submitting this Bid, BIDDER represents, as more fully set forth in the Agreement, that:

**Bid Form - REVISED**

---

---

00300-2

BIDDER has examined copies of all the Bidding Documents and of the following Addenda (receipt of all which is hereby acknowledged):

Date	Number
_____	
_____	

BIDDER has familiarized itself with the nature and extent of the Contract Documents, Work, site, locality, and all local conditions and Laws and Regulations that in any manner may affect cost, progress, performance or furnishing of the Work.

BIDDER has studied carefully all reports and drawings of subsurface conditions and drawings of physical conditions which are identified in the Supplementary Conditions as provided in paragraph 4.2 of the General Conditions, and accepts the determination set forth in paragraph 5 of the Supplementary Conditions of the extent of the technical data contained in such reports and drawings upon which BIDDER is entitled to rely.

BIDDER has obtained and carefully studied (or assumes responsibility for obtaining and carefully studying) all such examinations, investigations, explorations, tests and studies (in addition to or to supplement those referred to in (c) above) which pertain to the subsurface or physical conditions at the site or otherwise may affect the cost, progress, performance or furnishing of the Work as BIDDER considers necessary for the performance or furnishing of the Work at the Contract Price, within the Contract Time and in accordance with the other terms and conditions of the Contract Documents, including specifically the provisions of paragraph 4.2 of the General Conditions; and no additional examinations, investigations, explorations, tests, reports or similar information or data are or will be required by BIDDER for such purposes.

BIDDER has reviewed and checked all information and data shown or indicated on the Contract Documents with respect to existing Underground Facilities at or contiguous to the site and assumes responsibility for the accurate location of said Underground Facilities. No additional examinations, investigations, explorations, tests, reports or similar information or data in respect of said Underground Facilities are or will be required by BIDDER in order to perform and furnish the Work at the Contract Price, within the Contract Time and in accordance with the other terms and conditions of the Contract Documents, including specifically the provisions of paragraph 4.3 of the General Conditions.

BIDDER has correlated the results of all such observations, examinations, investigations, explorations, tests, reports and studies with the terms and conditions of the Contract Documents.

BIDDER has given ENGINEER written notice of all conflicts, errors or discrepancies that it has discovered in the Contract Documents and the written resolution thereof by ENGINEER is acceptable to BIDDER.

This Bid is genuine and not made in the interest of or on behalf of any undisclosed person, firm or corporation and is not submitted in conformity with an agreement or rules of any group, association, organization or corporation; BIDDER has not directly or indirectly induced or solicited any other corporation to refrain from bidding; and BIDDER has not sought by collusion to obtain for itself any advantage over any other BIDDER or over OWNER.

BIDDER agrees to commence work under this Agreement on or before a date to be specified in a written "Notice to Proceed" of the OWNER and to fully complete the work within **150** consecutive calendar days from the "Notice to Proceed" date. This time frame has 60 consecutive calendar days built in for rain. The Contractor is encouraged to complete the project in 90 days.

BIDDER accepts the provisions of the Agreement as to liquidated damages in the event of failure to complete the Work on time.

The Rest of this page intentionally left blank.

**Bid Form - REVISED**

00300-4

**Jones County Board of Education  
Bus Parking Improvements**

**Base Bid**

ITEM NO.	QTY	UNIT	DESCRIPTION	UNIT PRICE	TOTAL PRICE
1	1	LS	Site Preparation, Stakeout, Bonds, Insurance, Mobilization/Demobilization, Cleanup, & Disposal of Debris		
2	1	LS	Quality Control Testing (Allowance for Grading & Paving) Owner selected Geotechnical Consultant		
3	1	LS	Grading Complete -23224 CY Haul-in Structural Fill Material (w/ assumed 20% shrinkage included) - 847 CY Unclassified Excavation		
4	13	EA	Tree Removal		
5	1	LS	Triple Drop Inlet (DI)		
6	1	LS	Junction Box w/ MH Frame & Cover (JB)		
7	1	EA	Outlet Control Structure (OCS)		
8	75	LF	18" HDPE Storm Pipe		
9	27	LF	30" HDPE Storm Pipe		
10	1	EA	18" Flared End Section (FES)		
11	1	EA	30" Flared End Section (FES)		
12	677	LF	36" Concrete Curb & Gutter (GDOT Type 3) (C&G)		
13	42	SF	Concrete (6" Thick)		
14	1781	TN	Hot Mix Asphaltic Conc. Surface – 12.5 mm Superpave		
15	2547	TN	Hot Mix Asphaltic Conc. Base Layer – 19 mm Superpave		
16	8091	TN	Graded Aggregate Base Construction (GABC)		
17	987	Gal	Bituminous Tack Coat (0.06 gal/sy)		

18	1	LS	Erosion, Sedimentation & Pollution Control including; all BMPs not specifically itemized below, inspections, maintenance/removals, and temporary grassing/mulching measures		
19	1	EA	Inlet Sediment Trap (Sd2-F)		
20	1	EA	Inlet Sediment Trap (Sd2-P)		
21	1751	SY	Erosion Matting for Slope Stabilization(Ss)		
22	1044	LF	Silt Fence Type "A" (Sd1-A)		
23	1	EA	Temporary Gravel Construction Entrance/Exit (Co)		
24	46	SY	Rock Rip Rap Outlet Protection (18"Thickness) (St)		
25	1	LS	Floating Surface Skimmer (Sk) Including Connection to OCS		
26	1	EA	Retrofit on Outlet Control Structure (Rt-P)		
27	1	EA	Rock Outlet for Temporary Sediment Trap(Sd4-C)		
28	1.38	AC	Turf Establishment Permanent Targeted Species-common Bermuda (Ds3)		
29	1	LS	NPDES Permit GAR100001 Monitoring & Reporting		
30	1335	LF	6' High Chain Link Fence w/ 3-Strand Barbwire		
31	1	EA	26' Wide Automatic Slide Gate w/ Electric Operator		
32	1	EA	16' Wide Automatic Slide Gate w/ Electric Operator		
33	1	EA	4' Wide Swing Gate		
34	4477	LF	4" White Striping Hatch		
35	863	SY	4" White Striping Hatch		
<b>TOTAL BASE BID</b>					<b>\$</b>

**Bid Form - REVISED**

00300-6

Bidder agrees to furnish all materials, equipment and to perform all labor necessary for the construction of the project titled **Bus Parking Improvements** for the Jones County Board of Education for the sum of:

\_\_\_\_\_ Dollars (\$\_\_\_\_\_).

The above lump sum and unit prices shown shall include all labor, materials, bailing, shoring removal, overhead, profit, insurance, etc., to cover the finished work of the several kinds called for. BIDDER understands that the OWNER reserves the right to reject any or all bids and to waive any informality in the bidding. Alternate bids may be used to determine the low responsive and responsible bidder.

BIDDER furthermore agrees that, in the case of a failure on his part to execute the Contract Agreement and Bonds within fifteen days after receipt of conformed contract documents for execution, the Bid Bond accompanying his bid and the monies payable thereon shall be paid into the funds of the OWNER as liquidated damages for such failures.

The following documents are attached to and made a condition of this Bid:

- a. Required Bid Bond for the sum of \_\_\_\_\_ Dollars (\$\_\_\_\_\_ ) according to the conditions of "Instructions to Bidders".
- b. Bid Data submitted by BIDDER that indicates standard specifications, details or drawings with any deviation from the specifications indicated.

SUBMITTED on \_\_\_\_\_, 20 \_\_\_\_.

BIDDER: \_\_\_\_\_

By: \_\_\_\_\_

Title: \_\_\_\_\_

Address: \_\_\_\_\_

\_\_\_\_\_

\_\_\_\_\_


Phone: \_\_\_\_\_

Fax: \_\_\_\_\_

Seal: (if bid by a Corporation)

**END OF SECTION**

RAILROAD TRACKS

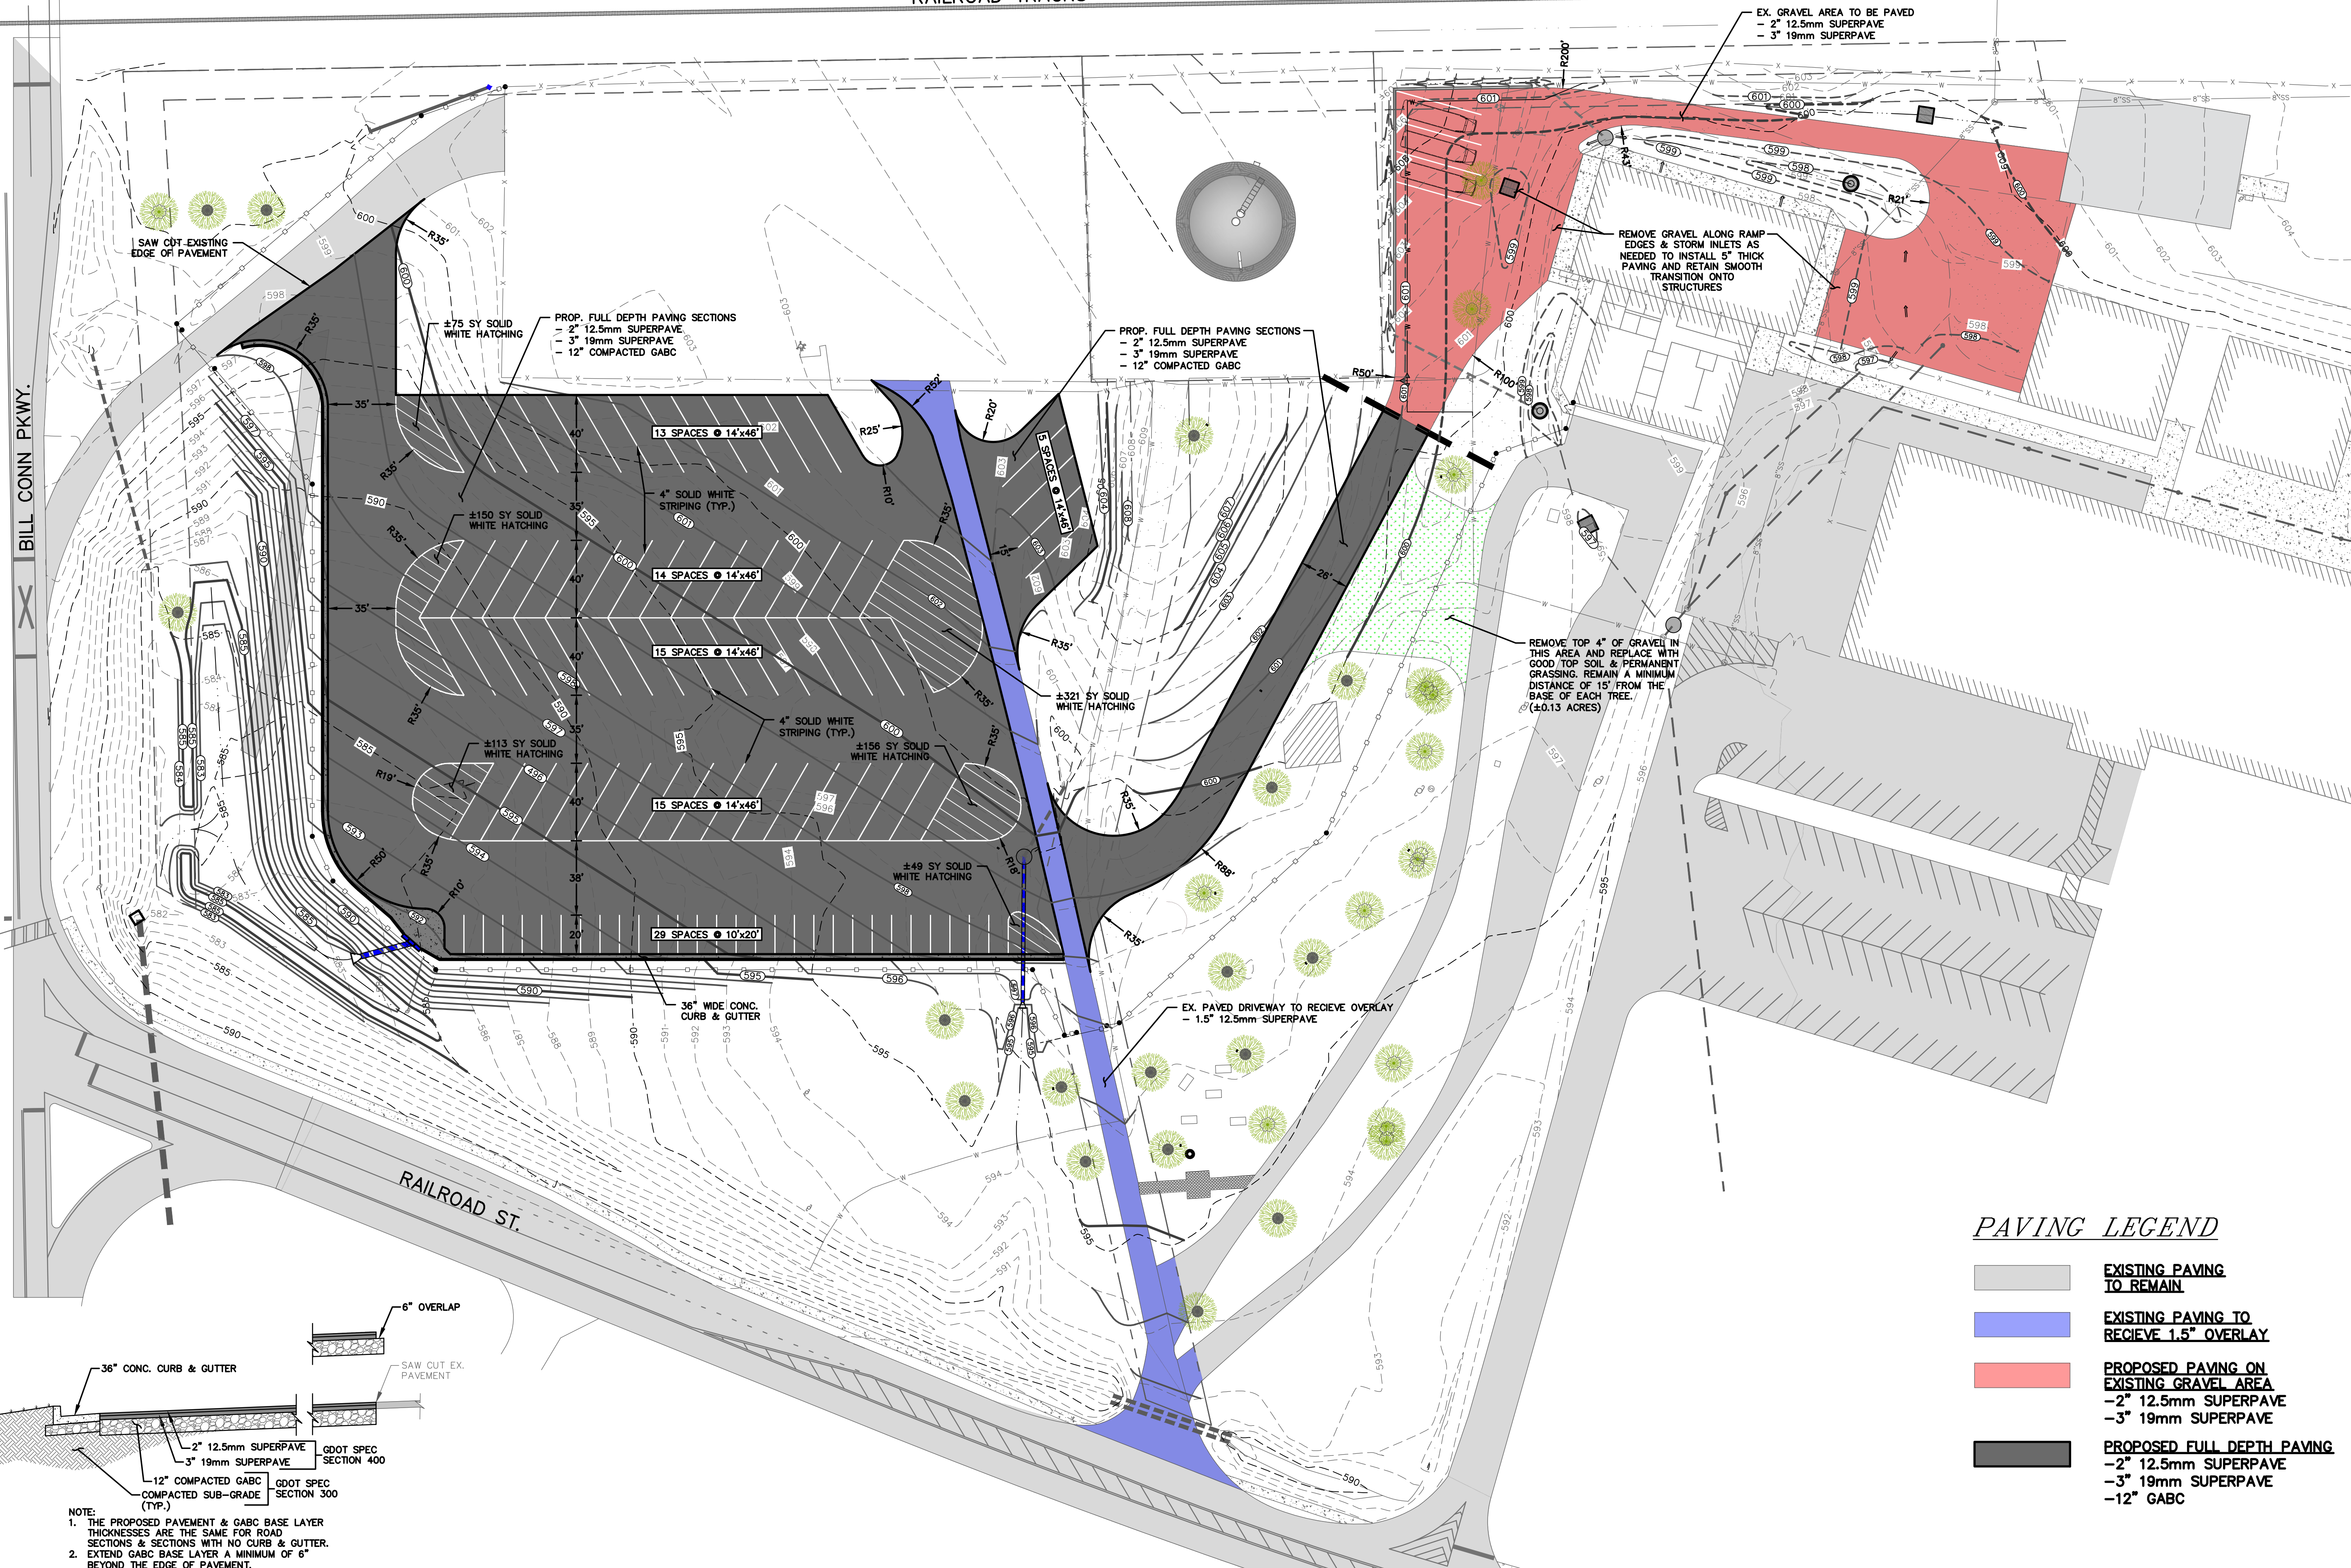

EX. GRAVEL AREA TO BE PAVED  
 - 2" 12.5mm SUPERPAVE  
 - 3" 19mm SUPERPAVE

PROP. FULL DEPTH PAVING SECTIONS  
 - 2" 12.5mm SUPERPAVE  
 - 3" 19mm SUPERPAVE  
 - 12" COMPACTED GABC


PROP. FULL DEPTH PAVING SECTIONS  
 - 2" 12.5mm SUPERPAVE  
 - 3" 19mm SUPERPAVE  
 - 12" COMPACTED GABC

REMOVE TOP 4" OF GRAVEL IN THIS AREA AND REPLACE WITH GOOD TOP SOIL & PERMANENT GRASSING. REMAIN A MINIMUM DISTANCE OF 15' FROM THE BASE OF EACH TREE. (±0.13 ACRES)

EX. PAVED DRIVEWAY TO RECIEVE OVERLAY  
 - 1.5" 12.5mm SUPERPAVE

PAVING LEGEND

- EXISTING PAVING TO REMAIN
- EXISTING PAVING TO RECIEVE 1.5" OVERLAY
- PROPOSED PAVING ON EXISTING GRAVEL AREA  
 - 2" 12.5mm SUPERPAVE  
 - 3" 19mm SUPERPAVE
- PROPOSED FULL DEPTH PAVING  
 - 2" 12.5mm SUPERPAVE  
 - 3" 19mm SUPERPAVE  
 - 12" GABC

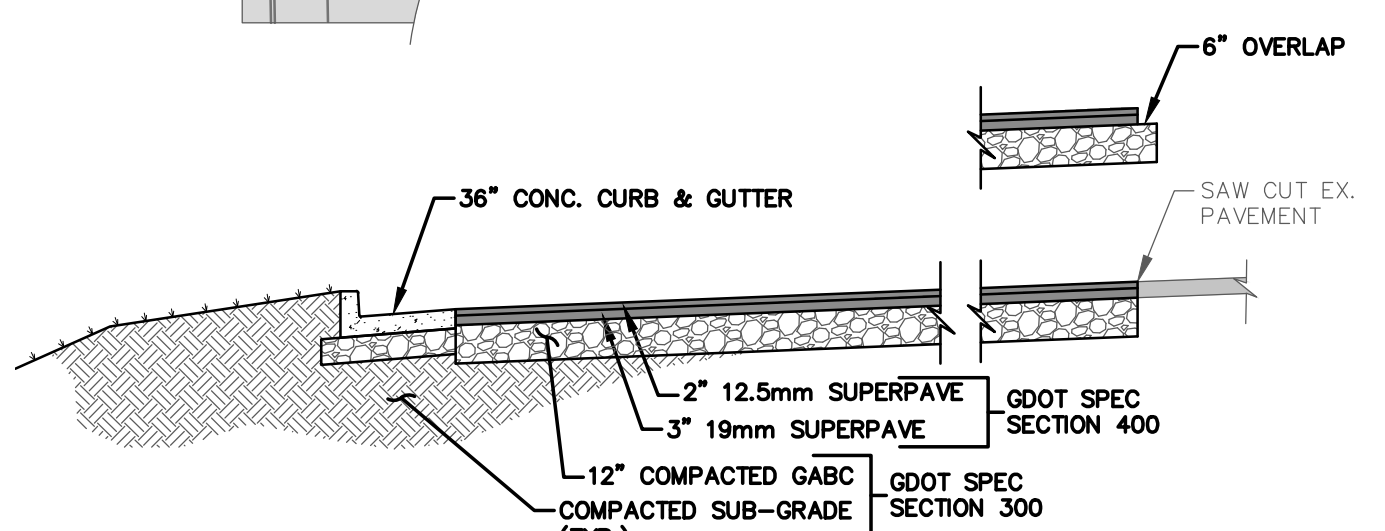

NOTE:  
 1. THE PROPOSED PAVEMENT & GABC BASE LAYER THICKNESSES ARE THE SAME FOR ROAD SECTIONS & SECTIONS WITH NO CURB & GUTTER.  
 2. EXTEND GABC BASE LAYER A MINIMUM OF 6" BEYOND THE EDGE OF PAVEMENT.

PAVEMENT TYPICAL SECTION  
 N.T.S.



PAVING LAYOUT

NO.	DATE	DESCRIPTION OF REVISION
1	11/16/2021	PAVING SHEET 2A ADDED

**INGRAM & ASSOCIATES**  
 Consulting Engineers, LLC

332 New Street  
 Macon, Georgia 31201  
 (T) 478-745-3996  
 (F) 478-742-4690

1002 Park Avenue N.  
 Tifton, Georgia 31793  
 (T) 229-387-8536  
 www.ingrameng.com

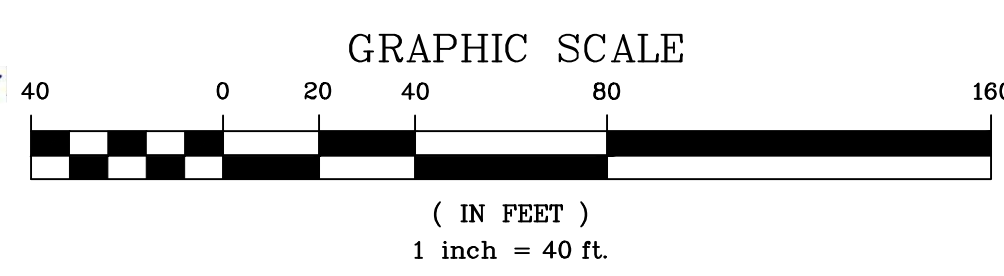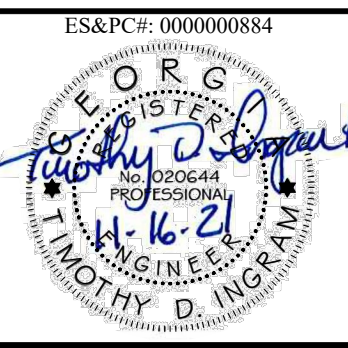

**BUS PARKING IMPROVEMENTS FOR JONES COUNTY TRANSPORTATION OFFICE**

FOR THE  
**JONES COUNTY BOARD OF EDUCATION**  
 JONES COUNTY, GA

PROJ. #:	1162-004-01	SHEET #:	2A
DSGN BY:	TI		
CAD BY:	KB		
CHECKED BY:	TI		
DATE:	AUGUST 2021		

Drawing File: R:\CAD\CAD Projects\1162 - Jones County Board of Education\1162-004-01 Bus Parking Area Working Set\Bus Shop Parking Lot Layout(C3D 2020).dwg  
 THIS LINE IS ONE INCH LONG WHEN PLOTTED FULL SCALE