



COURTROOM

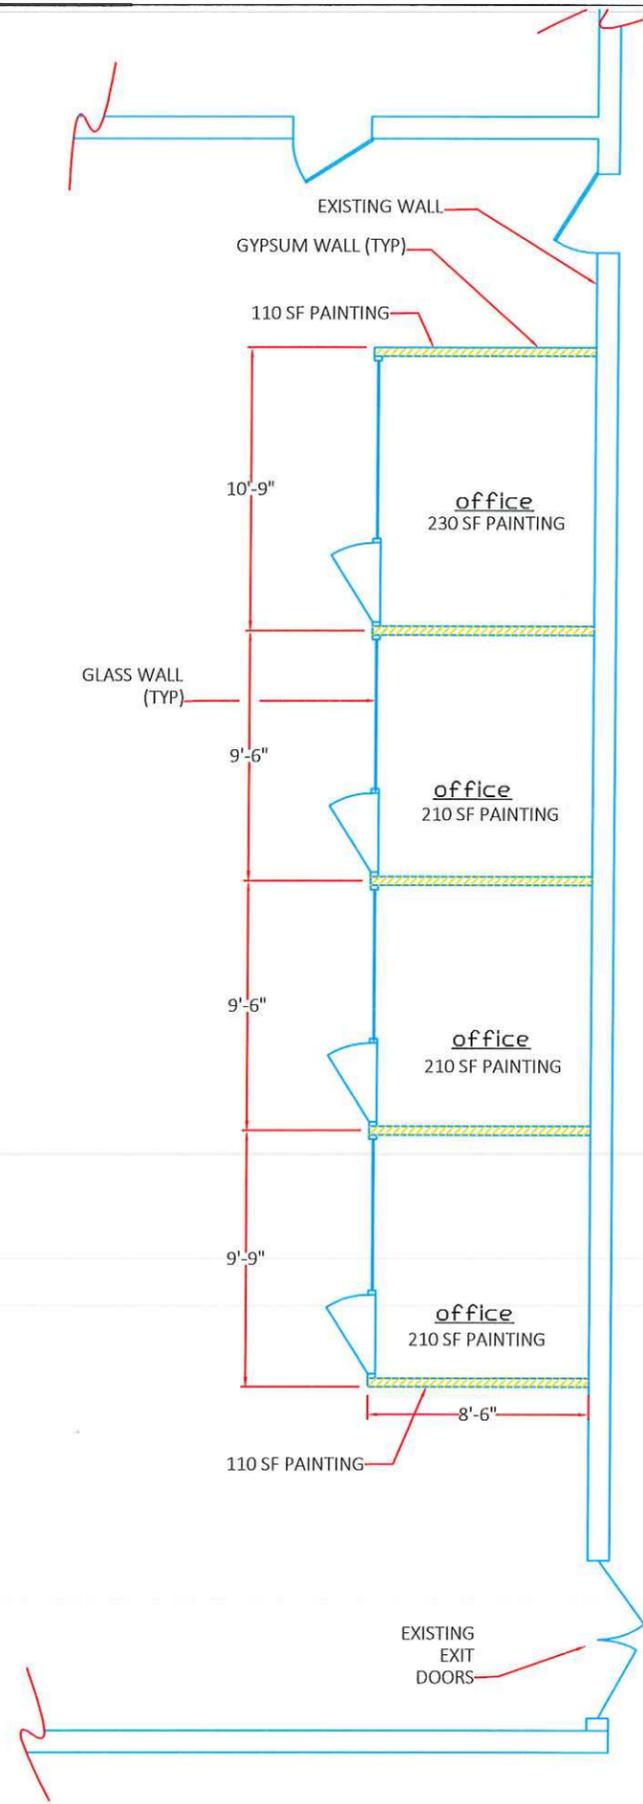

COURTROOM
PLAN VIEW

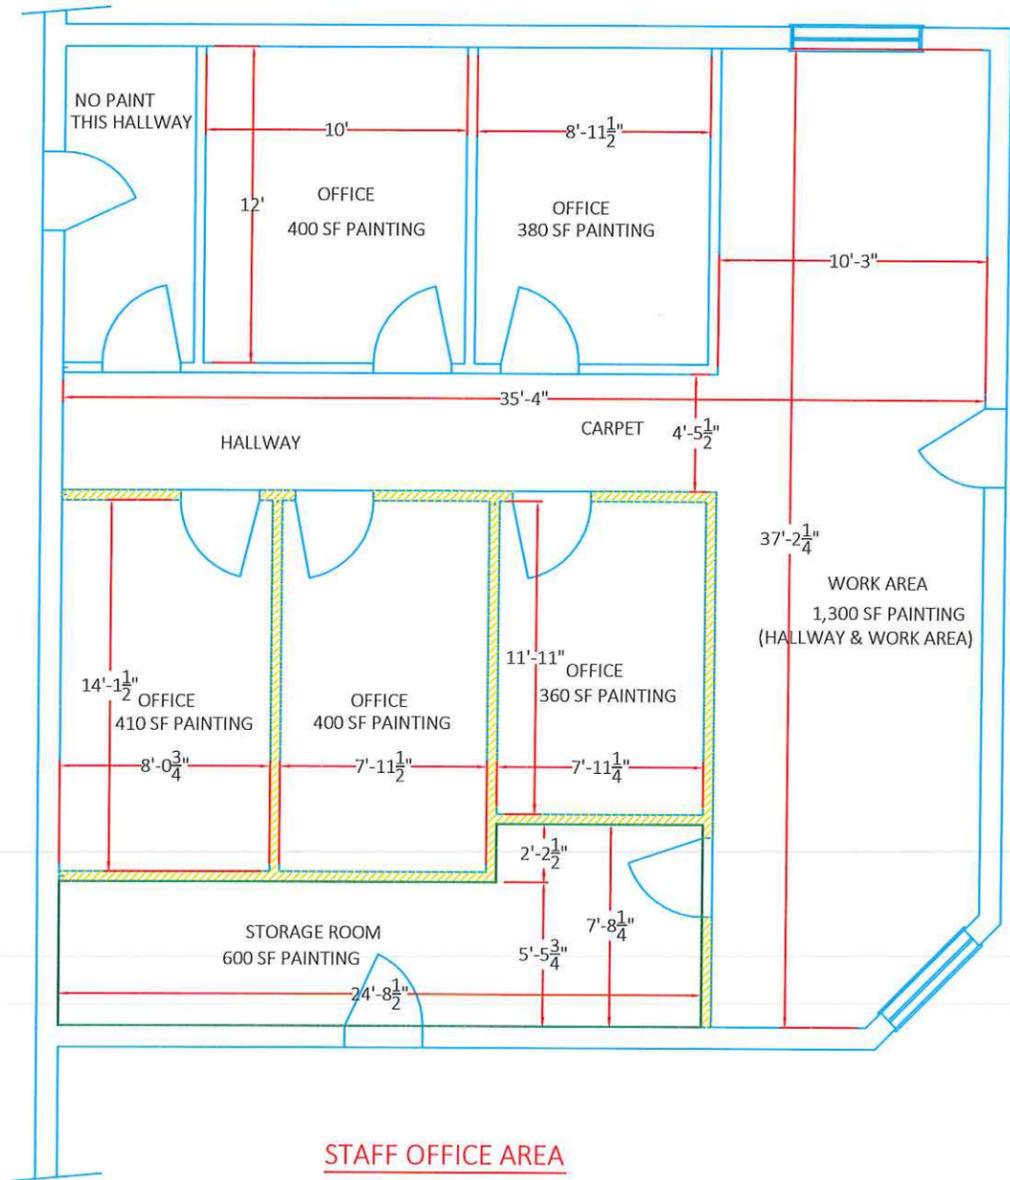

STAFF OFFICE AREA
PLAN VIEW

PAINTING

CITY OF FOLEY	
JUSTICE CENTER PAINTING PLAN	
SCALE: NONE	FEB 14, 2019
PLAN	DWG- PAINTING-01