

CITY OF
SPARTANBURG

HENRY STREET
OFFICES

REVISION

DRAWING DATE:

10/5/2015


DRAWING BY:

DAC

DRAWING:

EXTERIOR
DOORS
PLAN VIEW

DRAWING NO.
COS 3.2

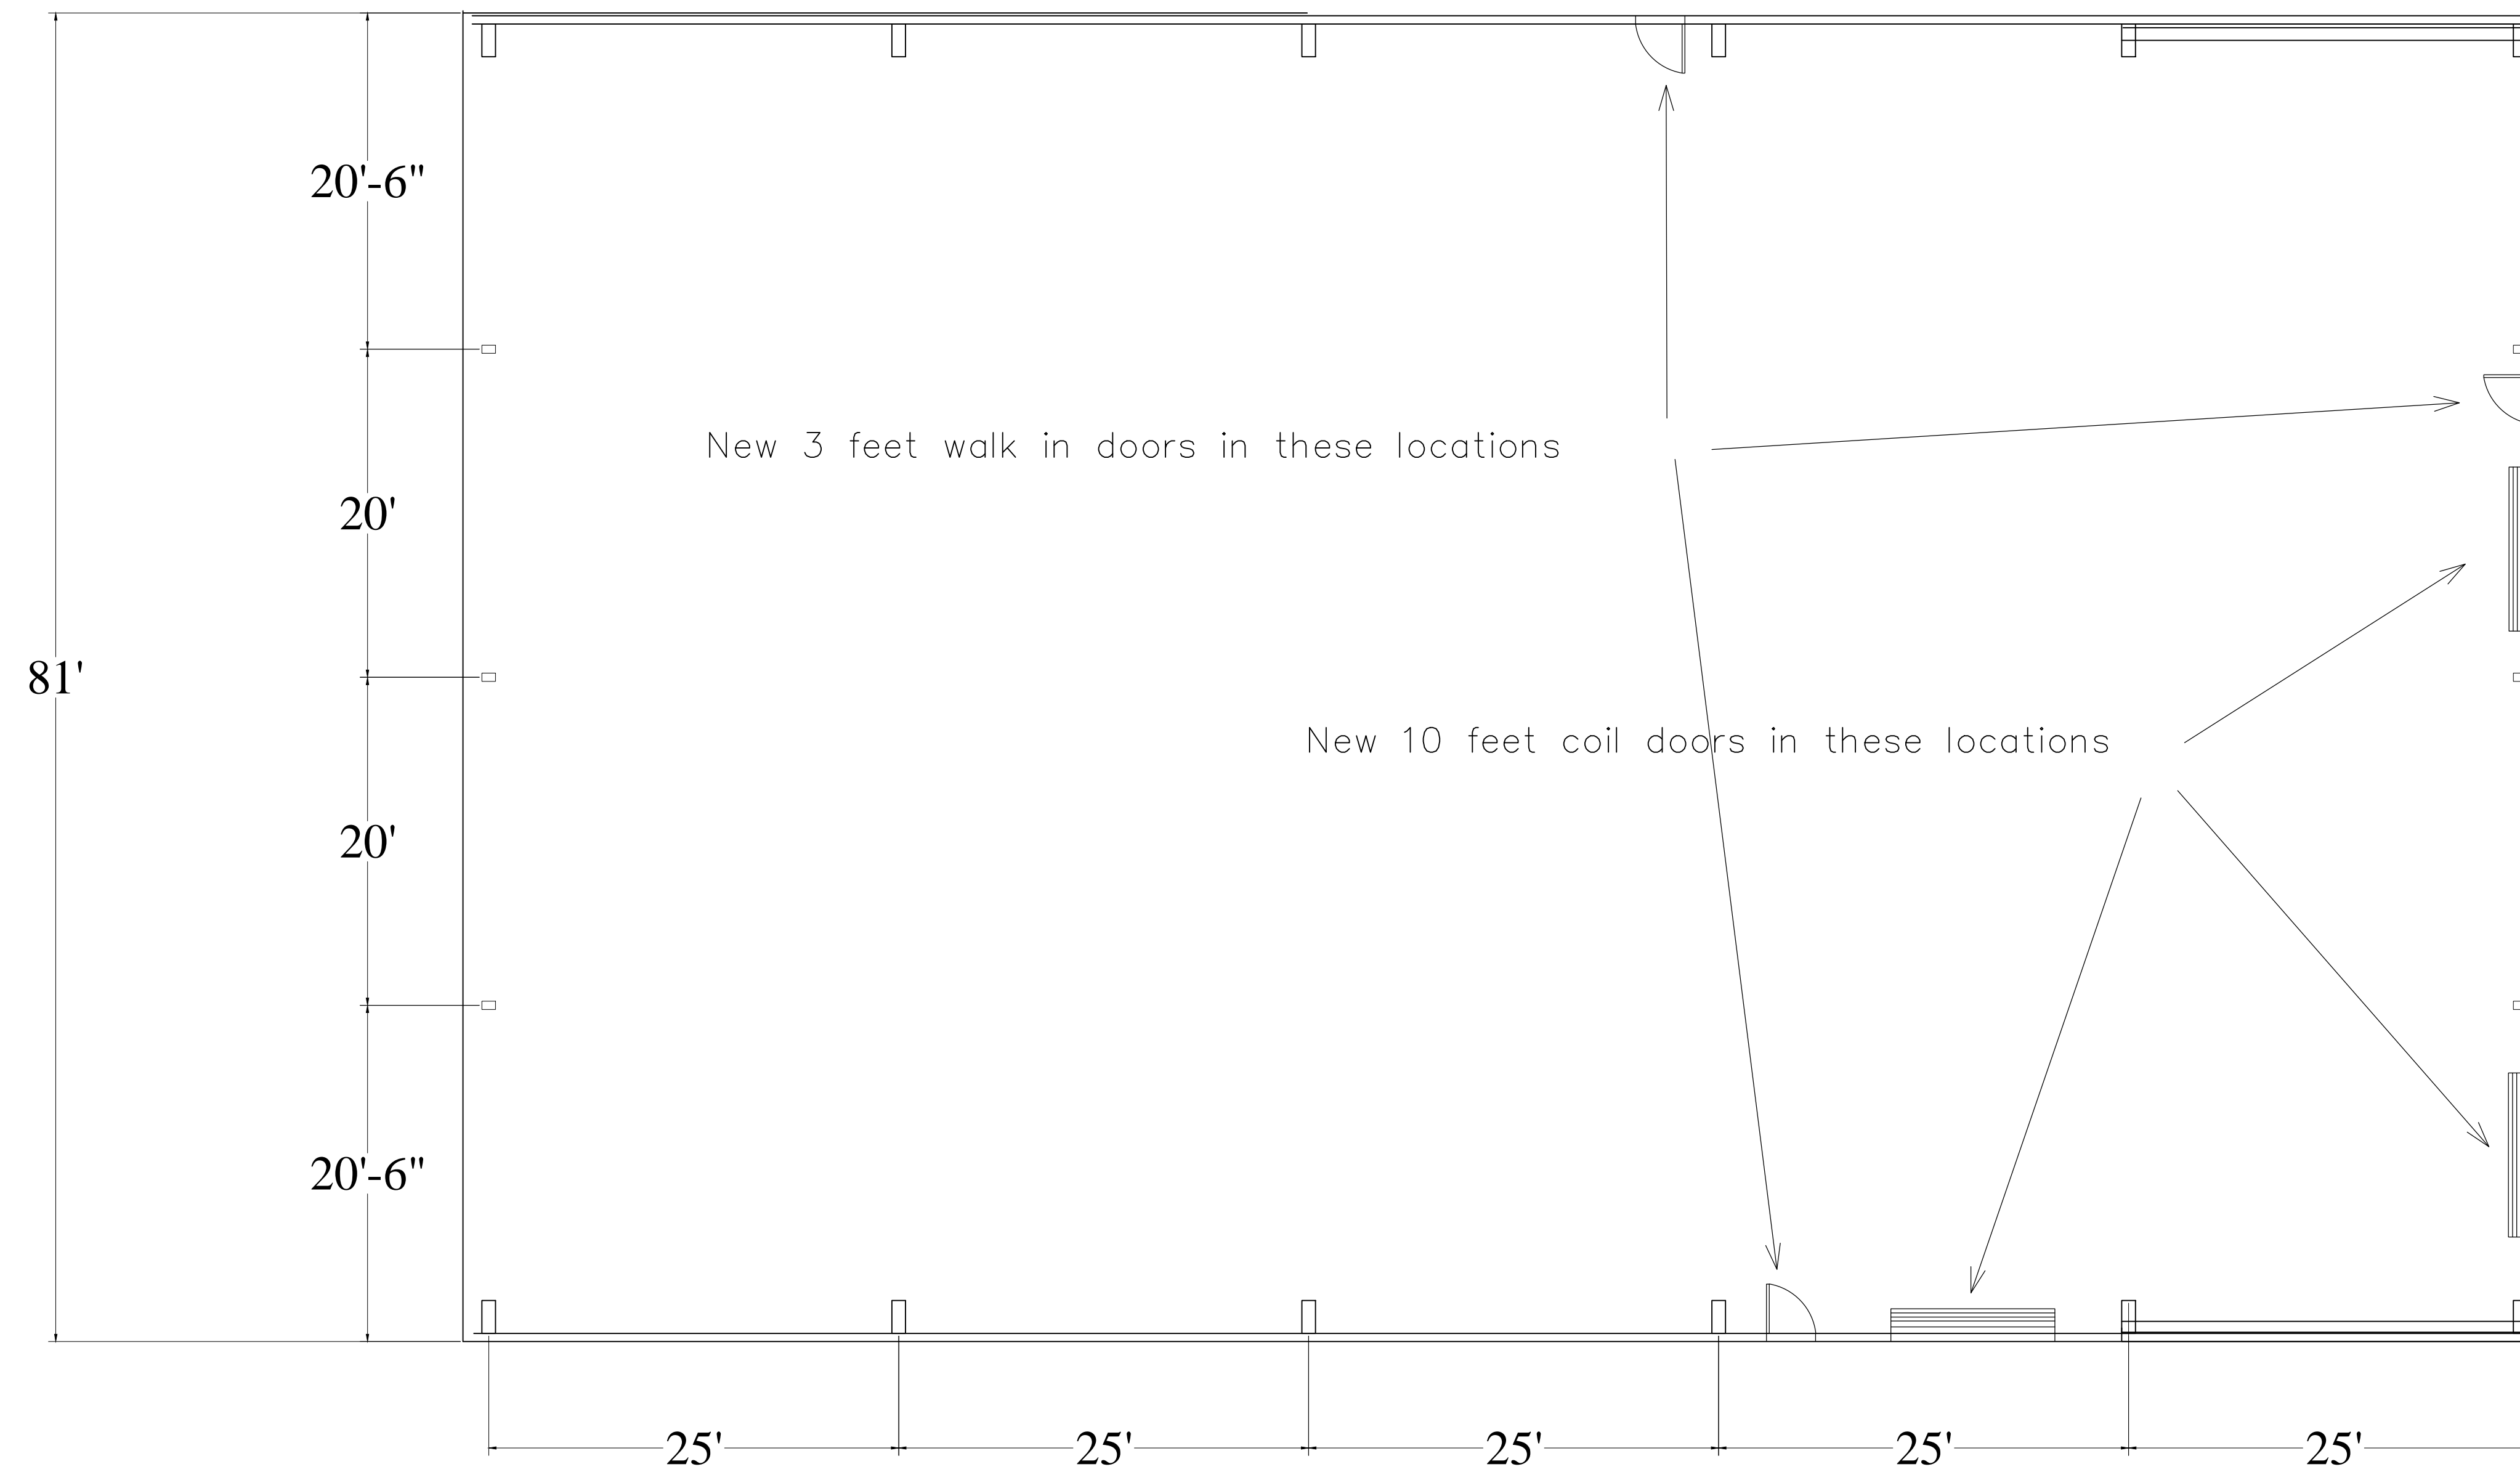

New 3 feet walk in doors in these locations

New 10 feet coil doors in these locations

Contractor to provide and install new sheet metal panels, girts, door framing, doors, hardware and all connections for closing in the entire building.

Contractor to provide and install new 10 feet by 10 feet commercial coil doors. See specifications for approved door manufactures.

NOT TO SCALE