




PROJECT NUMBER  
131300  
PROJECT NAME  
CITY OF KNOXVILLE PUBLIC  
WORKS COMPLEX  
OWNER  
PBA OF KNOX COUNTY AND  
THE CITY OF KNOXVILLE  
PROJECT ADDRESS  
1400 LORAIN STREET  
KNOXVILLE, TN 37921

PARTNER-IN-CHARGE	MTD
PROJECT MANAGER	REW
DRAWN BY	Author
REVIEWED BY	TWM
ISSUE DATE	4.17.2015
REVISIONS	

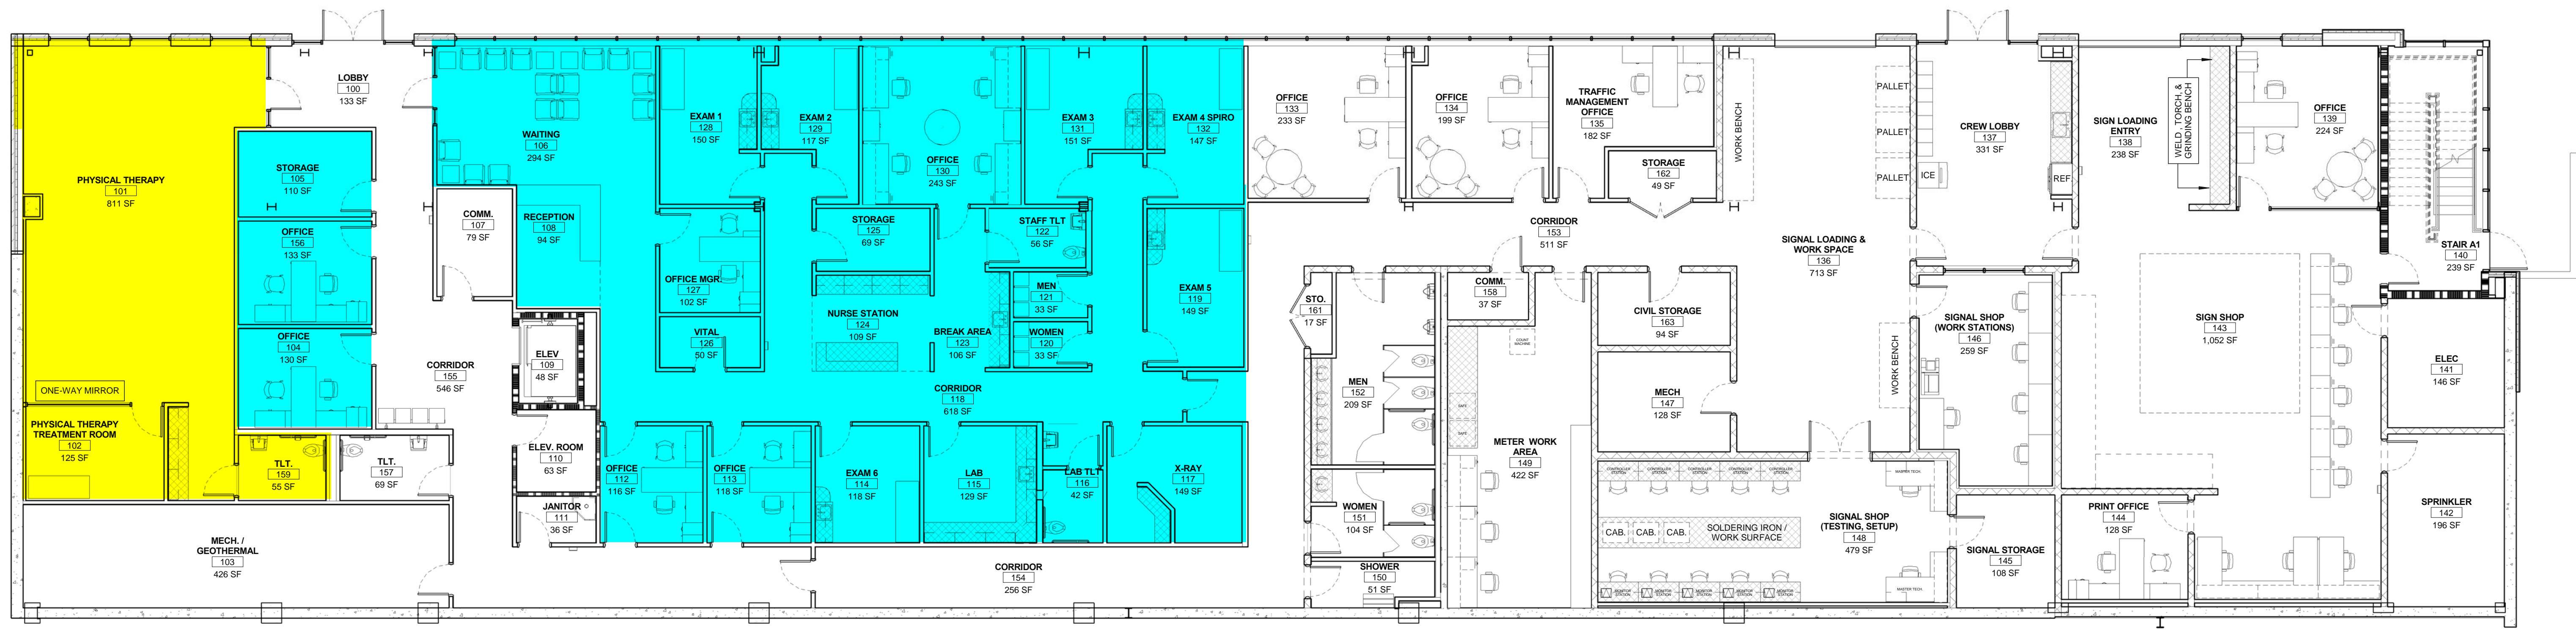

1101 FIRST FLOOR FURNITURE PLAN

© 2015 BARBERMcMURRY architects, PLLC. All rights reserved.