




PROJECT NUMBER  
131300

PROJECT NAME  
CITY OF KNOXVILLE PUBLIC  
WORKS COMPLEX

OWNER  
PBA OF KNOX COUNTY AND  
THE CITY OF KNOXVILLE

PROJECT ADDRESS  
1400 LORAIN STREET  
KNOXVILLE, TN 37921

PARTNER-IN-CHARGE	MTD
PROJECT MANAGER	REW
DRAWN BY	Author
REVIEWED BY	TWM
ISSUE DATE	4.17.2015
REVISIONS	

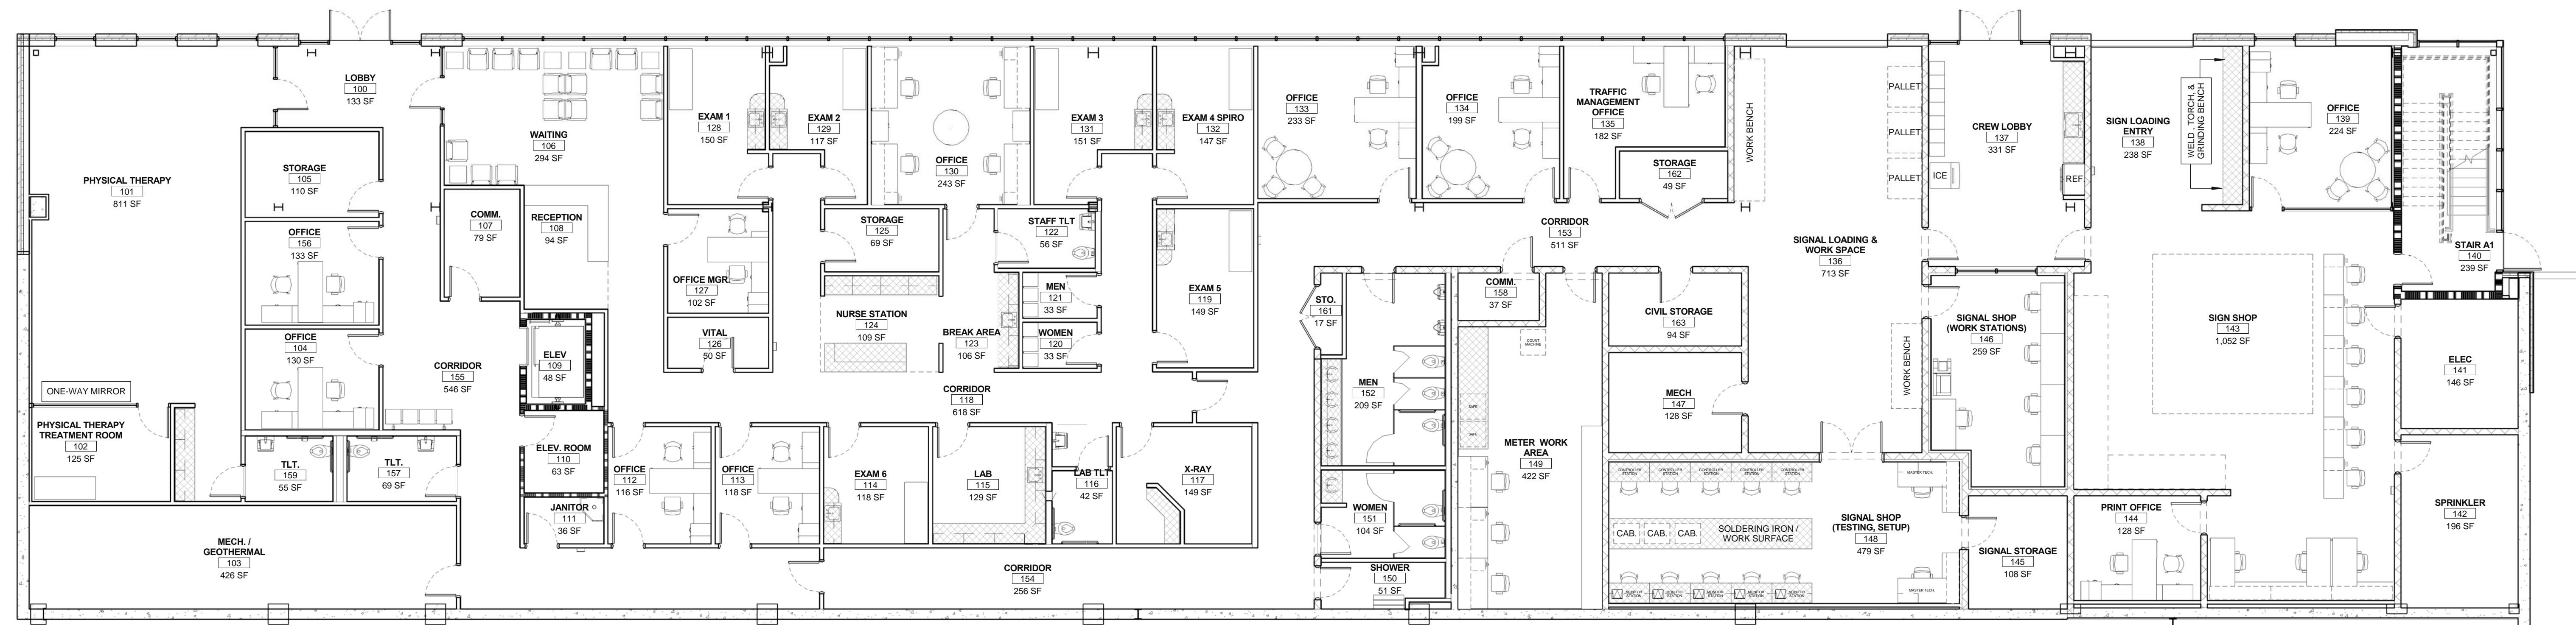

1101 FIRST FLOOR FURNITURE PLAN

©2015 BARBERMcMURRY architects