

CITY OF  
SPARTANBURG

HENRY STREET  
OFFICES

REVISION

DRAWING DATE:

10/5/2015


DRAWING BY:

DAC

DRAWING:

EXTERIOR  
DOORS  
PLAN VIEW

DRAWING NO.  
COS 3.2

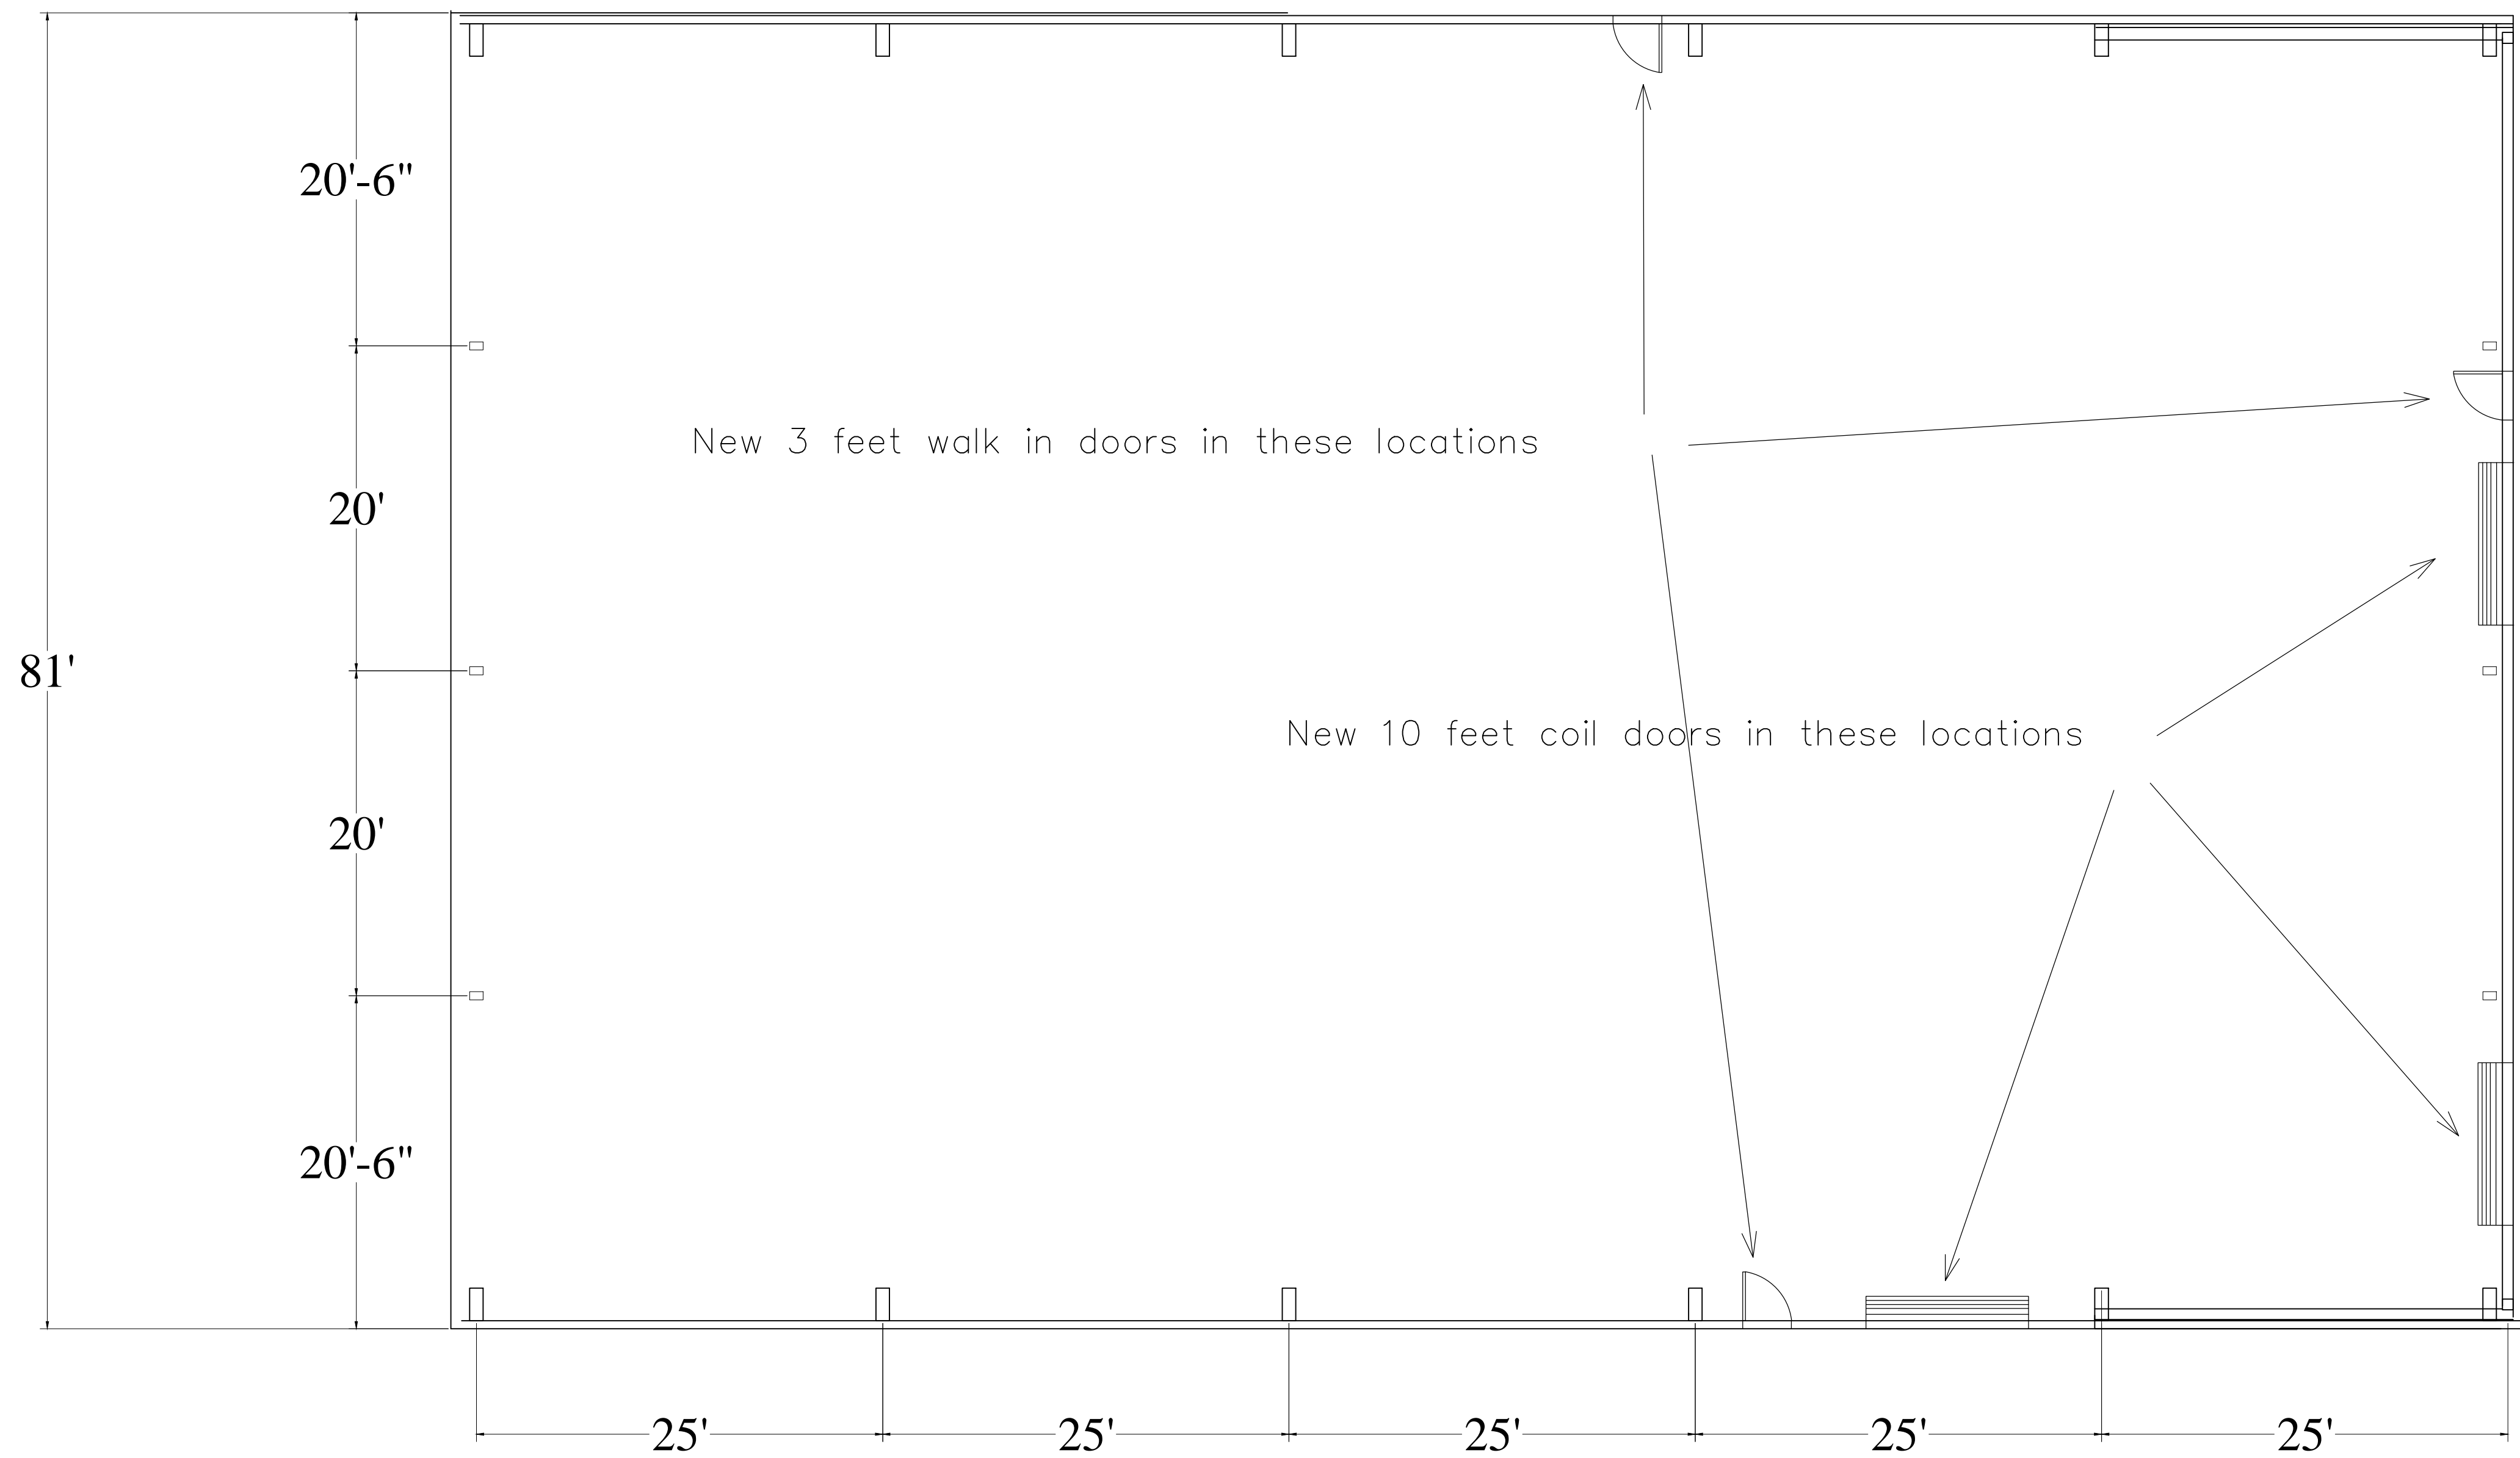

Contractor to provide and install new sheet metal panels, girts, door framing, doors, hardware and all connections for closing in the entire building.

Contractor to provide and install new 10 feet by 10 feet commercial coil doors. See specifications for approved door manufactures.

NOT TO SCALE