

ADDENDUM NUMBER ONE

DUPONT PUMP STATION AND BASIN IMPROVEMENTS – PHASE 2 W-12-026-202

CITY OF CHATTANOOGA, TENNESSEE

The following changes shall be made to the Contract Documents, Specifications, and Drawings:

I. CONTRACT DOCUMENT

- The time of the Pre-Bid Meeting has been changed to 2 PM eastern time. The date (5/18/17) and location (Moccasin Bend WWTP Training Facility) remain unchanged.


II. Q&A/COMMENTS

- The latest version of Drawing MD-5 was not included in the set left with the City. An updated drawing is attached. The only change is inclusion of an air valve on the discharge piping.

May 11, 2017


\s\ Justin C Holland, Administrator
City of Chattanooga

CREATED: 5/1/2017 LAST SAVED: 5/1/2017 BY: BENTLEYOM PLOT DATE: 5/1/2017 ©2017 CDM SMITH. ALL RIGHTS RESERVED. REUSE OF DOCUMENTS, THESE DOCUMENTS AND DESIGNS PROVIDED BY PROFESSIONAL SERVICE, INCORPORATED HEREIN, ARE THE PROPERTY OF CDM SMITH.

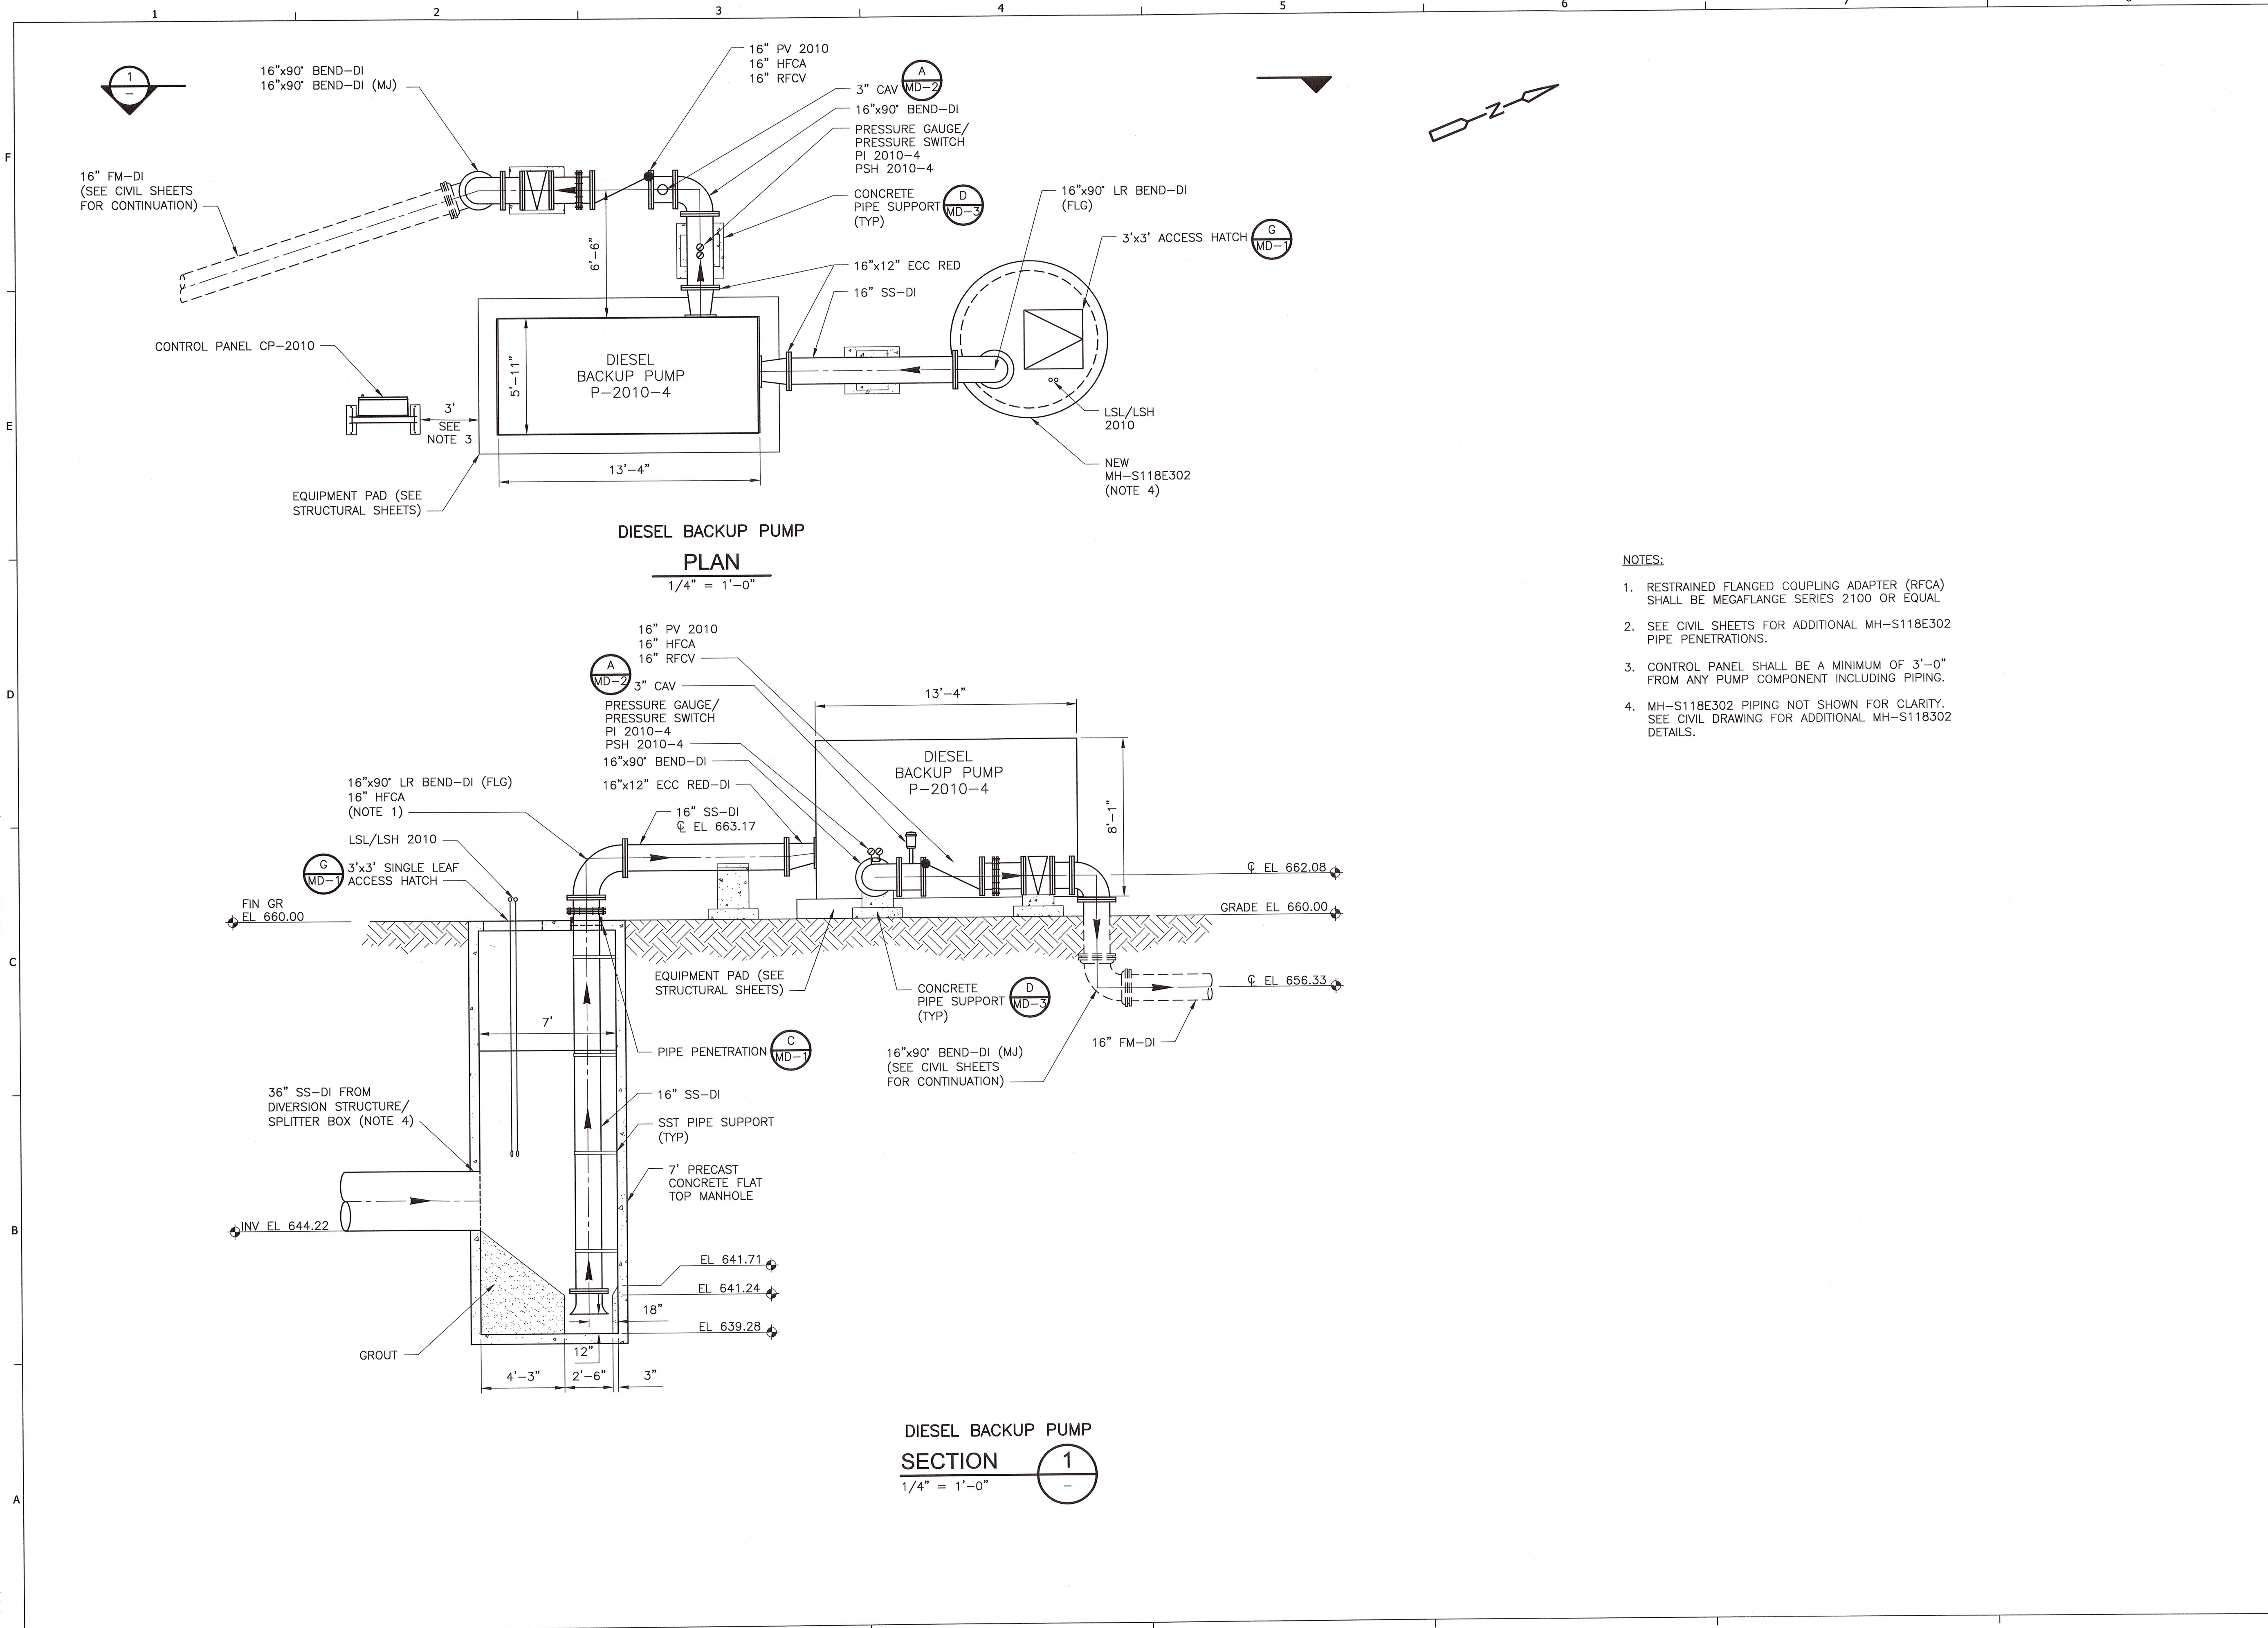

- NOTES:
1. RESTRAINED FLANGED COUPLING ADAPTER (RFCA) SHALL BE MEGAFLANGE SERIES 2100 OR EQUAL
 2. SEE CIVIL SHEETS FOR ADDITIONAL MH-S118E302 PIPE PENETRATIONS.
 3. CONTROL PANEL SHALL BE A MINIMUM OF 3'-0" FROM ANY PUMP COMPONENT INCLUDING PIPING.
 4. MH-S118E302 PIPING NOT SHOWN FOR CLARITY. SEE CIVIL DRAWING FOR ADDITIONAL MH-S118302 DETAILS.

CDM Smith
CDM Smith Inc.
661 East 4th Street Suite 100
Chattanooga, TN 37403
Tel: (423) 771-4496

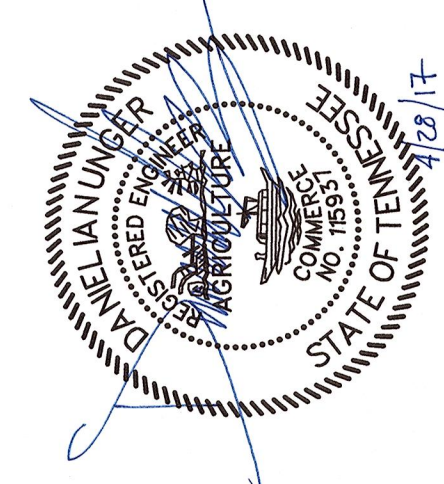

DUPONT PUMP STATION AND
BASIN IMPROVEMENTS - PHASE 2
CITY OF CHATTANOOGA, TN
CONSENT DECREE PROGRAM



REV	DATE	REVISION DESCRIPTION

THIS LINE IS ONE INCH LONG WHEN PLOTTED FULL SCALE

THIS DRAWING MUST BE USED IN CONJUNCTION WITH THE APPLICABLE OR GOVERNING TECHNICAL SPECIFICATIONS AND OTHER CONTRACT DOCUMENTS.

PROJECT NO: 129699-109746

DATE: APRIL 2017

DISC. LEAD: DU	DESIGNER: DU	CHECKER: NR
----------------	--------------	-------------

SHEET TITLE
MECHANICAL

DIESEL BACKUP PUMP
PLAN AND SECTION

SHEET
MD-5

ISSUED FOR BID