

CITY OF  
SPARTANBURG

NEW CITY  
OFFICES  
440 S. CHURCH

REVISION

DRAWING DATE:

1/1/2016


DRAWING BY:

DAC

**DRAWING:**

## DIMENSION PLAN

DRAWING NO.  
COS 3.0

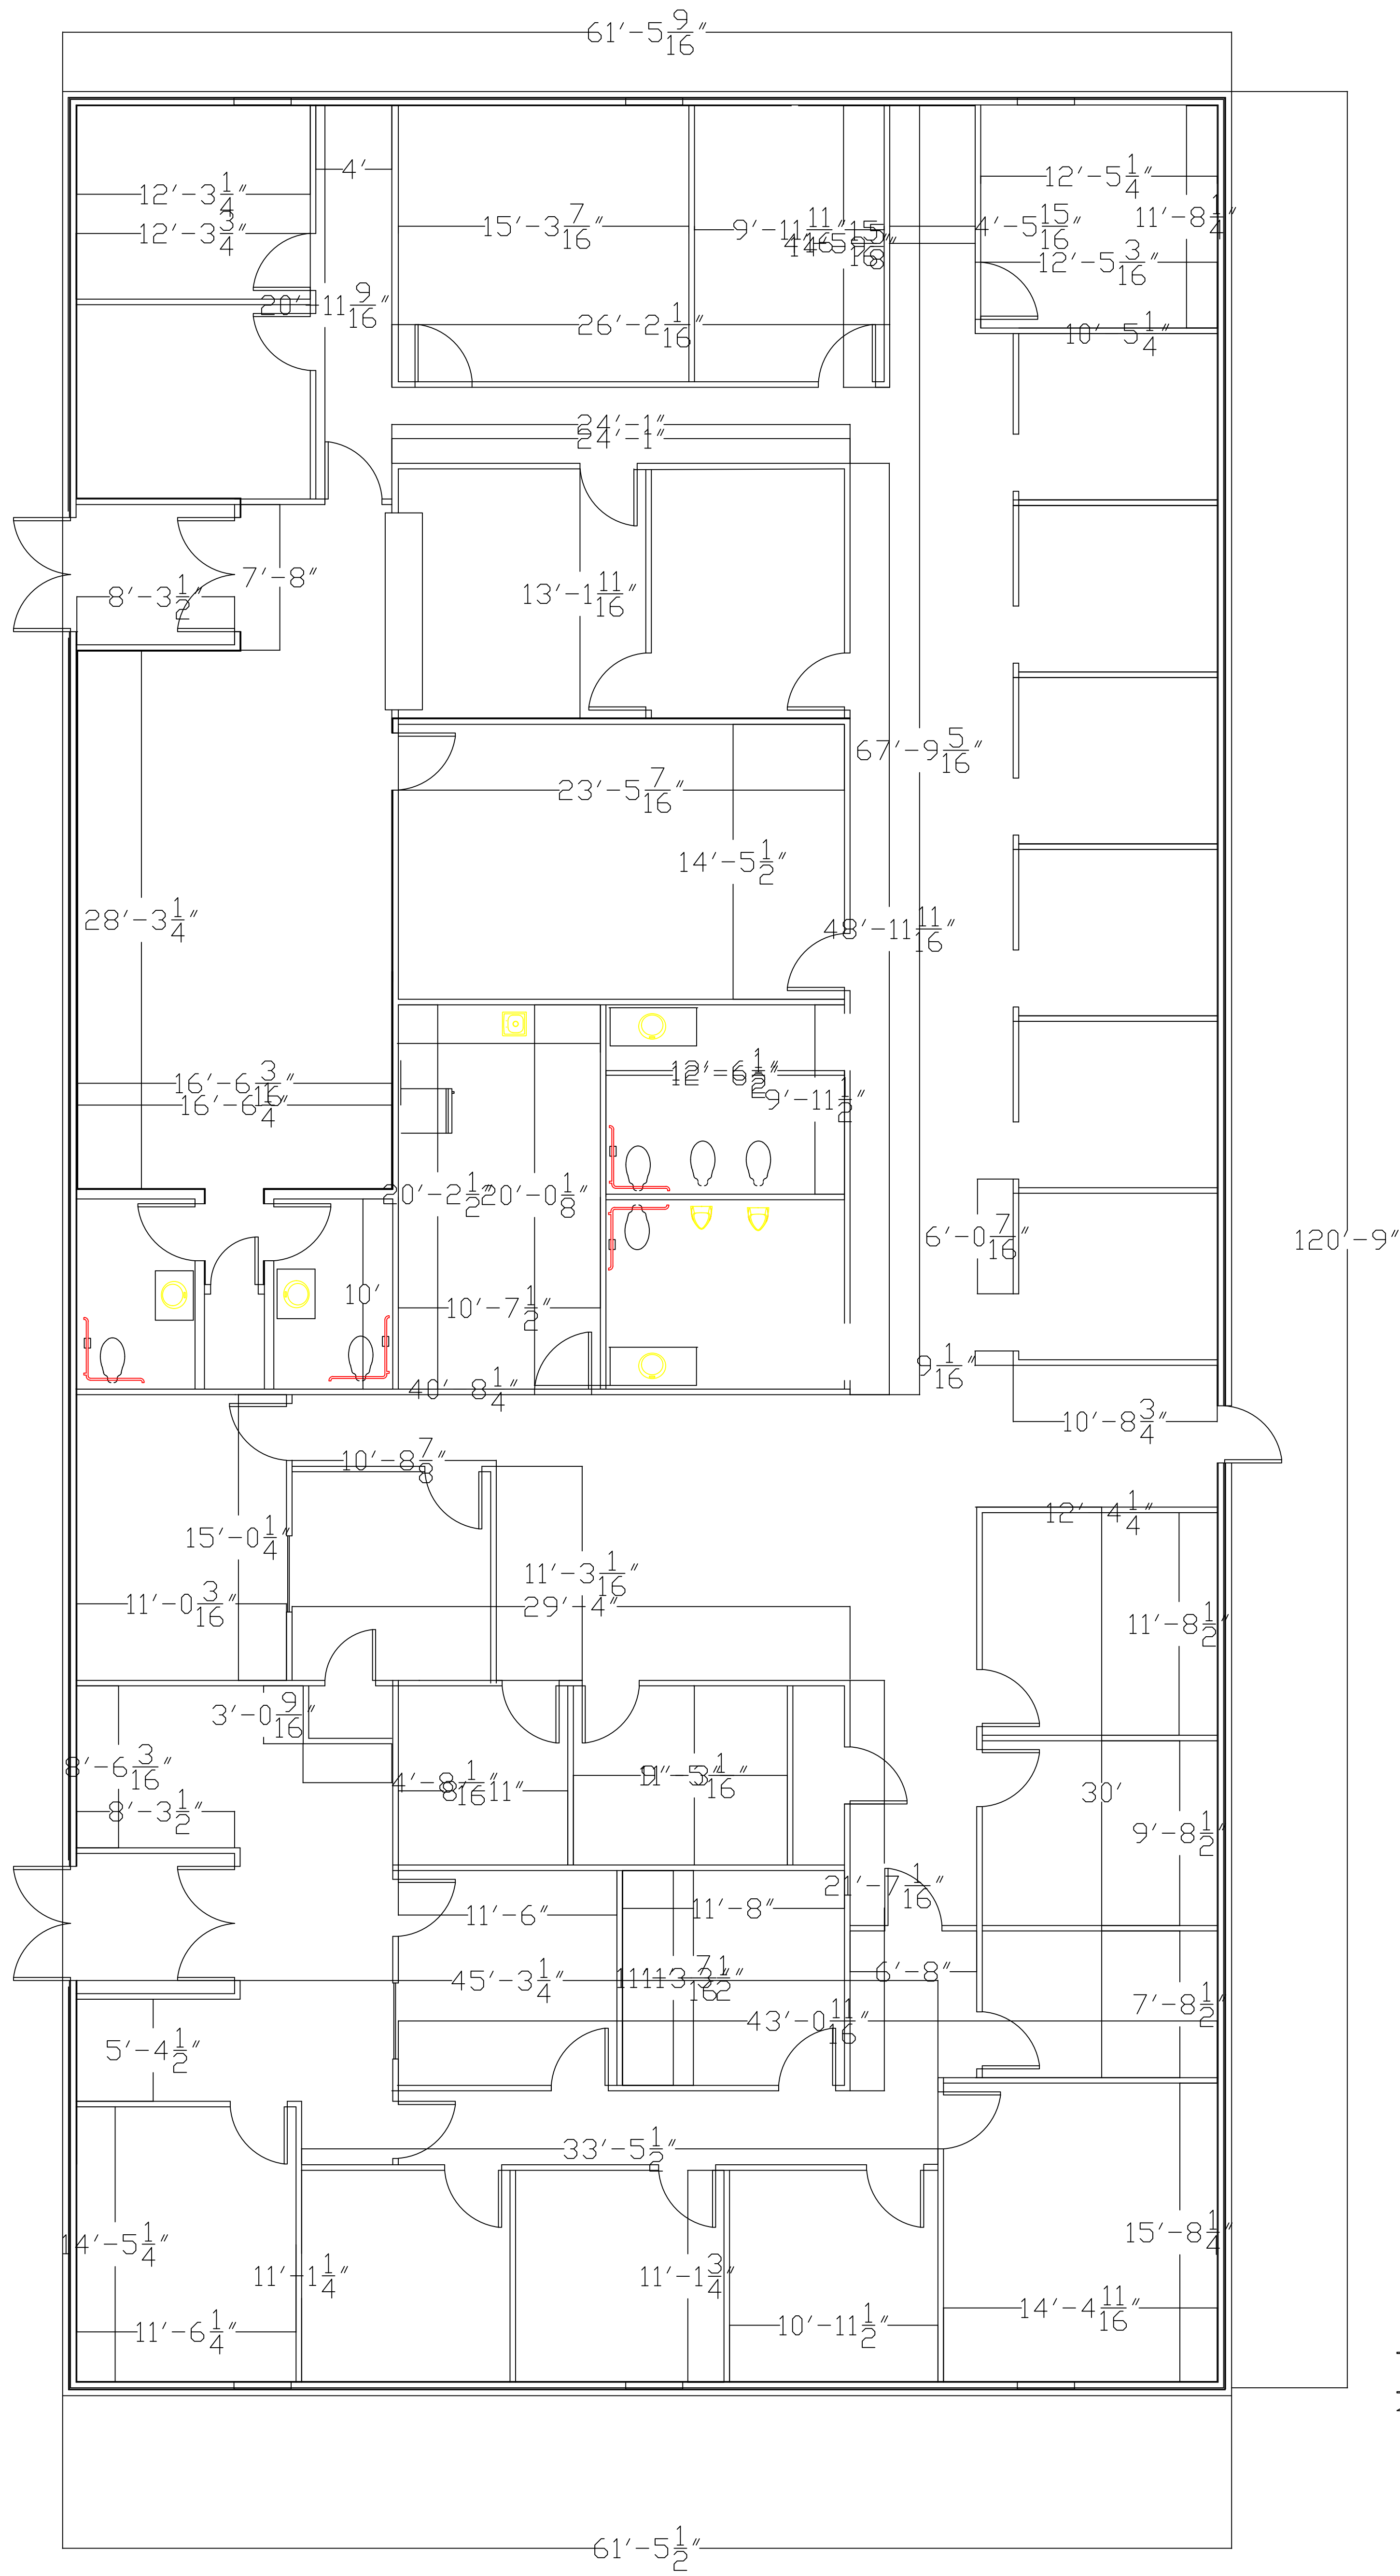

Notes:

1. Dimensions shown are not exact but for reference only.
2. Contractors are responsible for rough dimension gather on site.