

CITY OF
SPARTANBURG

NEW CITY
OFFICES
440 S. CHURCH

REVISION

DRAWING DATE:

1/1/2016


DRAWING BY:

DAC

DRAWING:

WALL PLAN

DRAWING NO.
COS 2.0

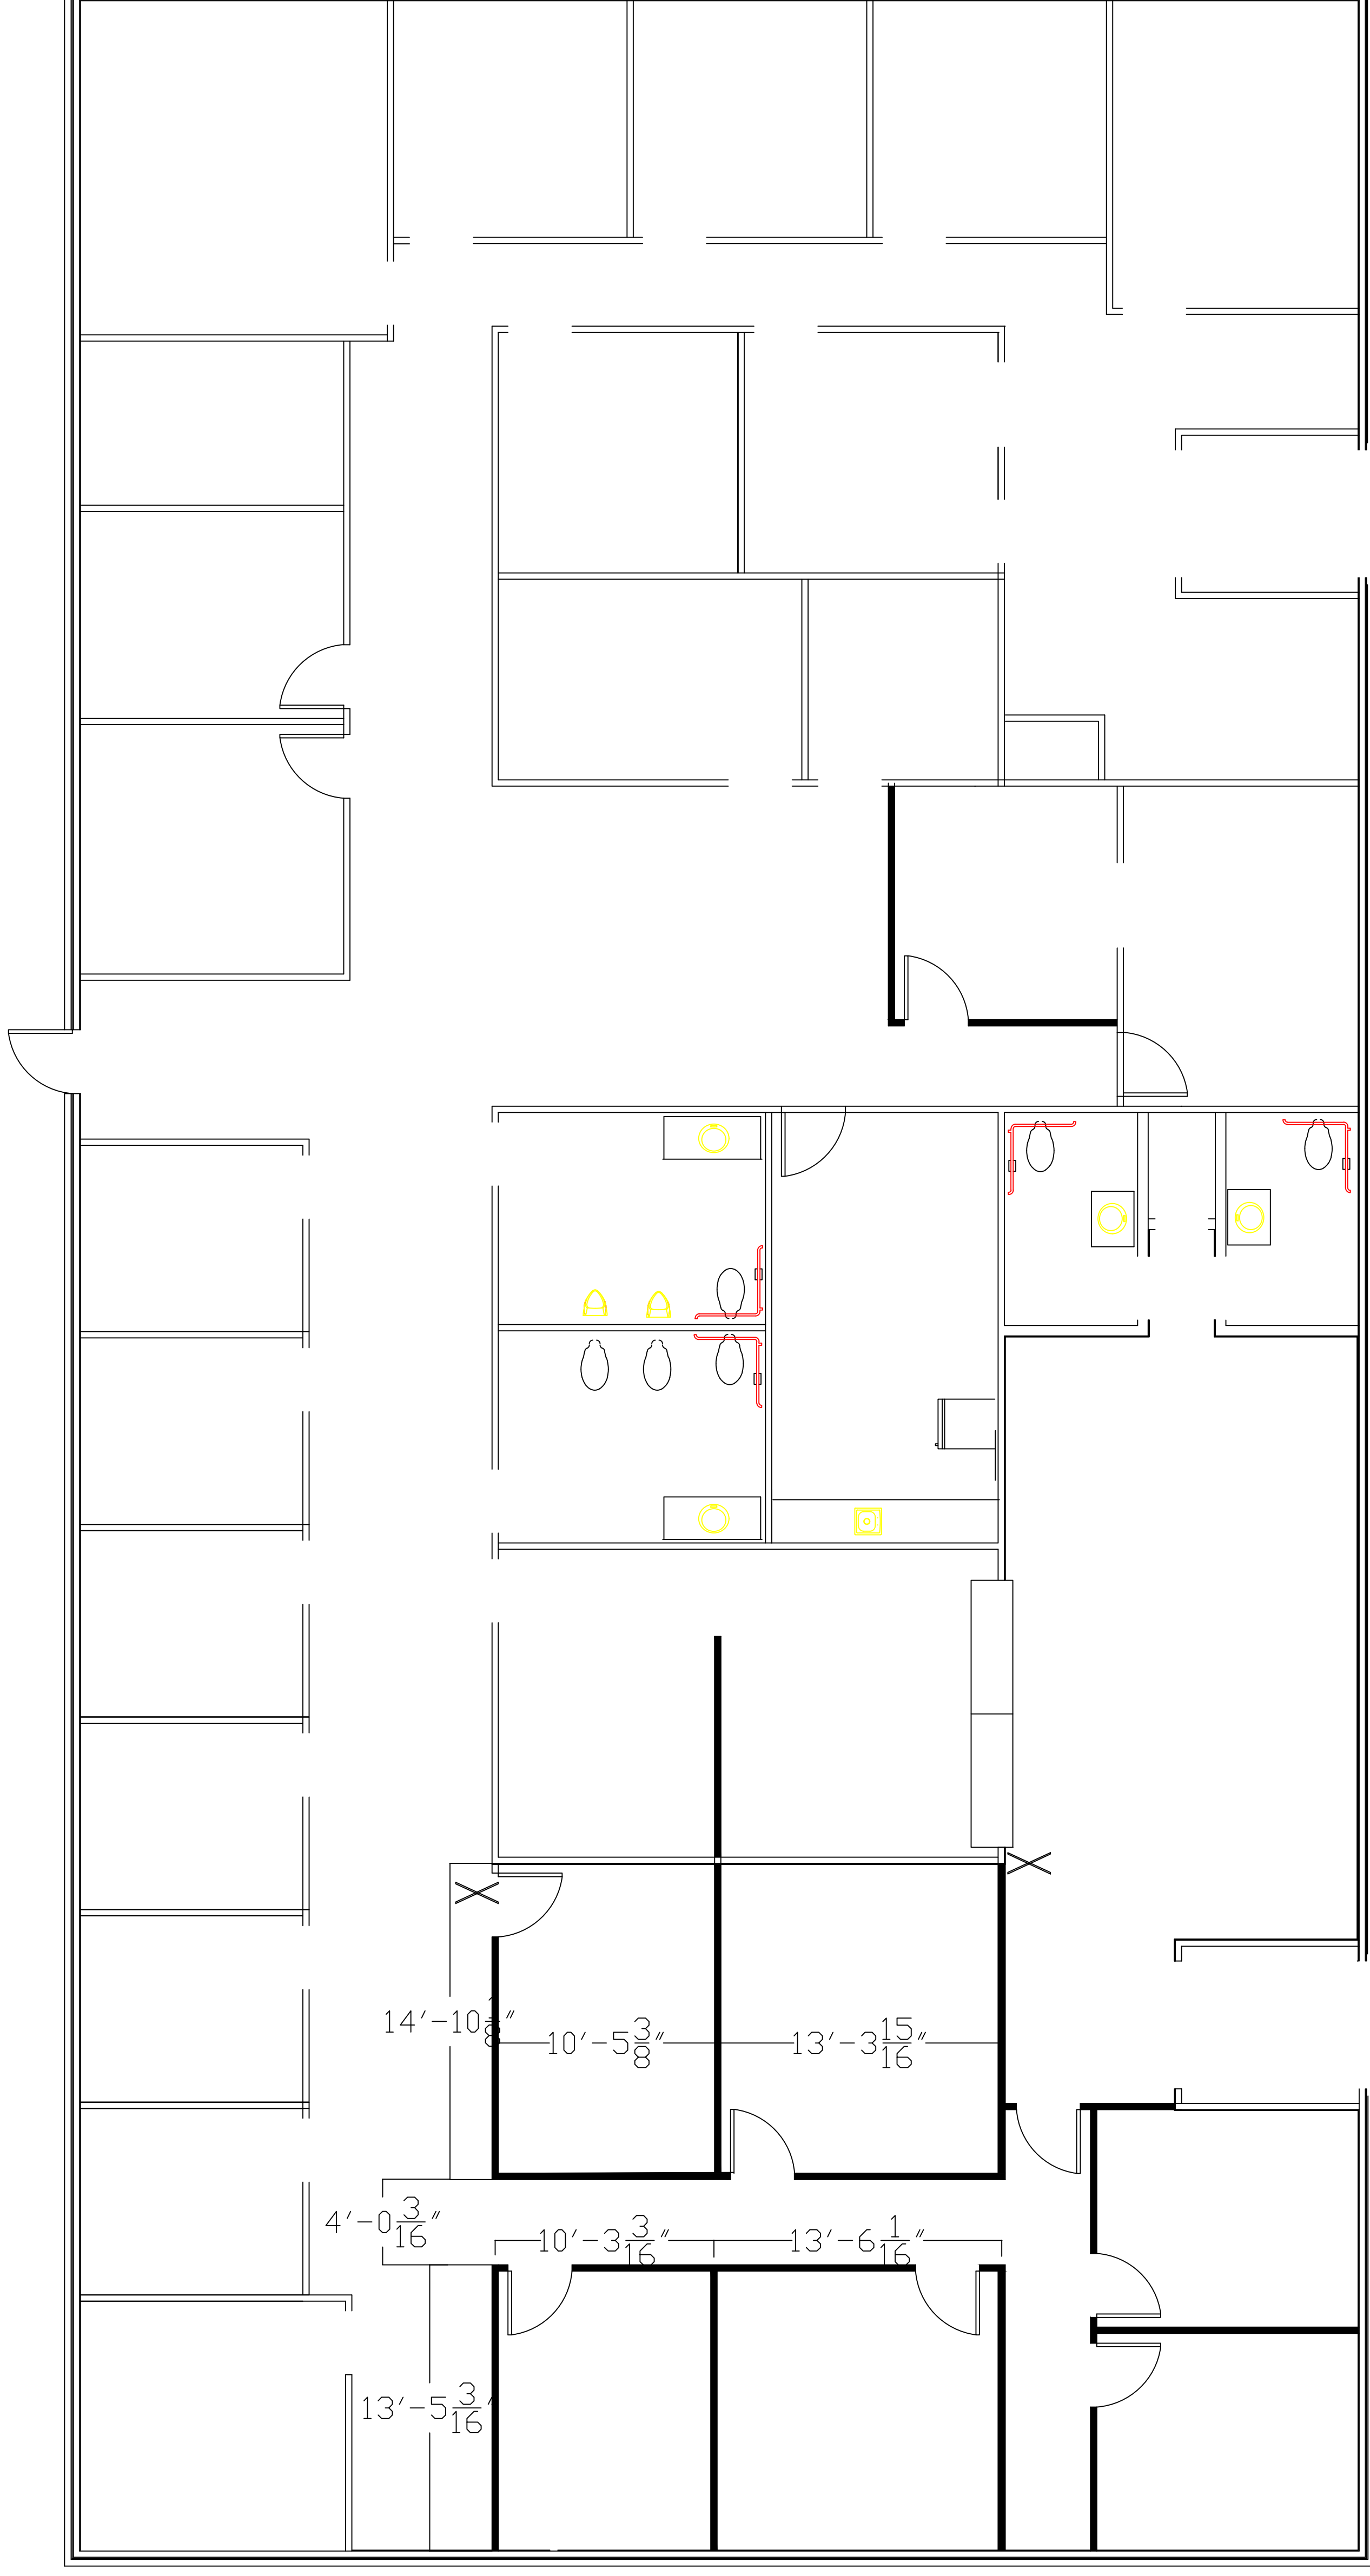

Notes:

1. Solid lines denote new wall locations.
2. Align walls at front and rear with existing walls mark by X