
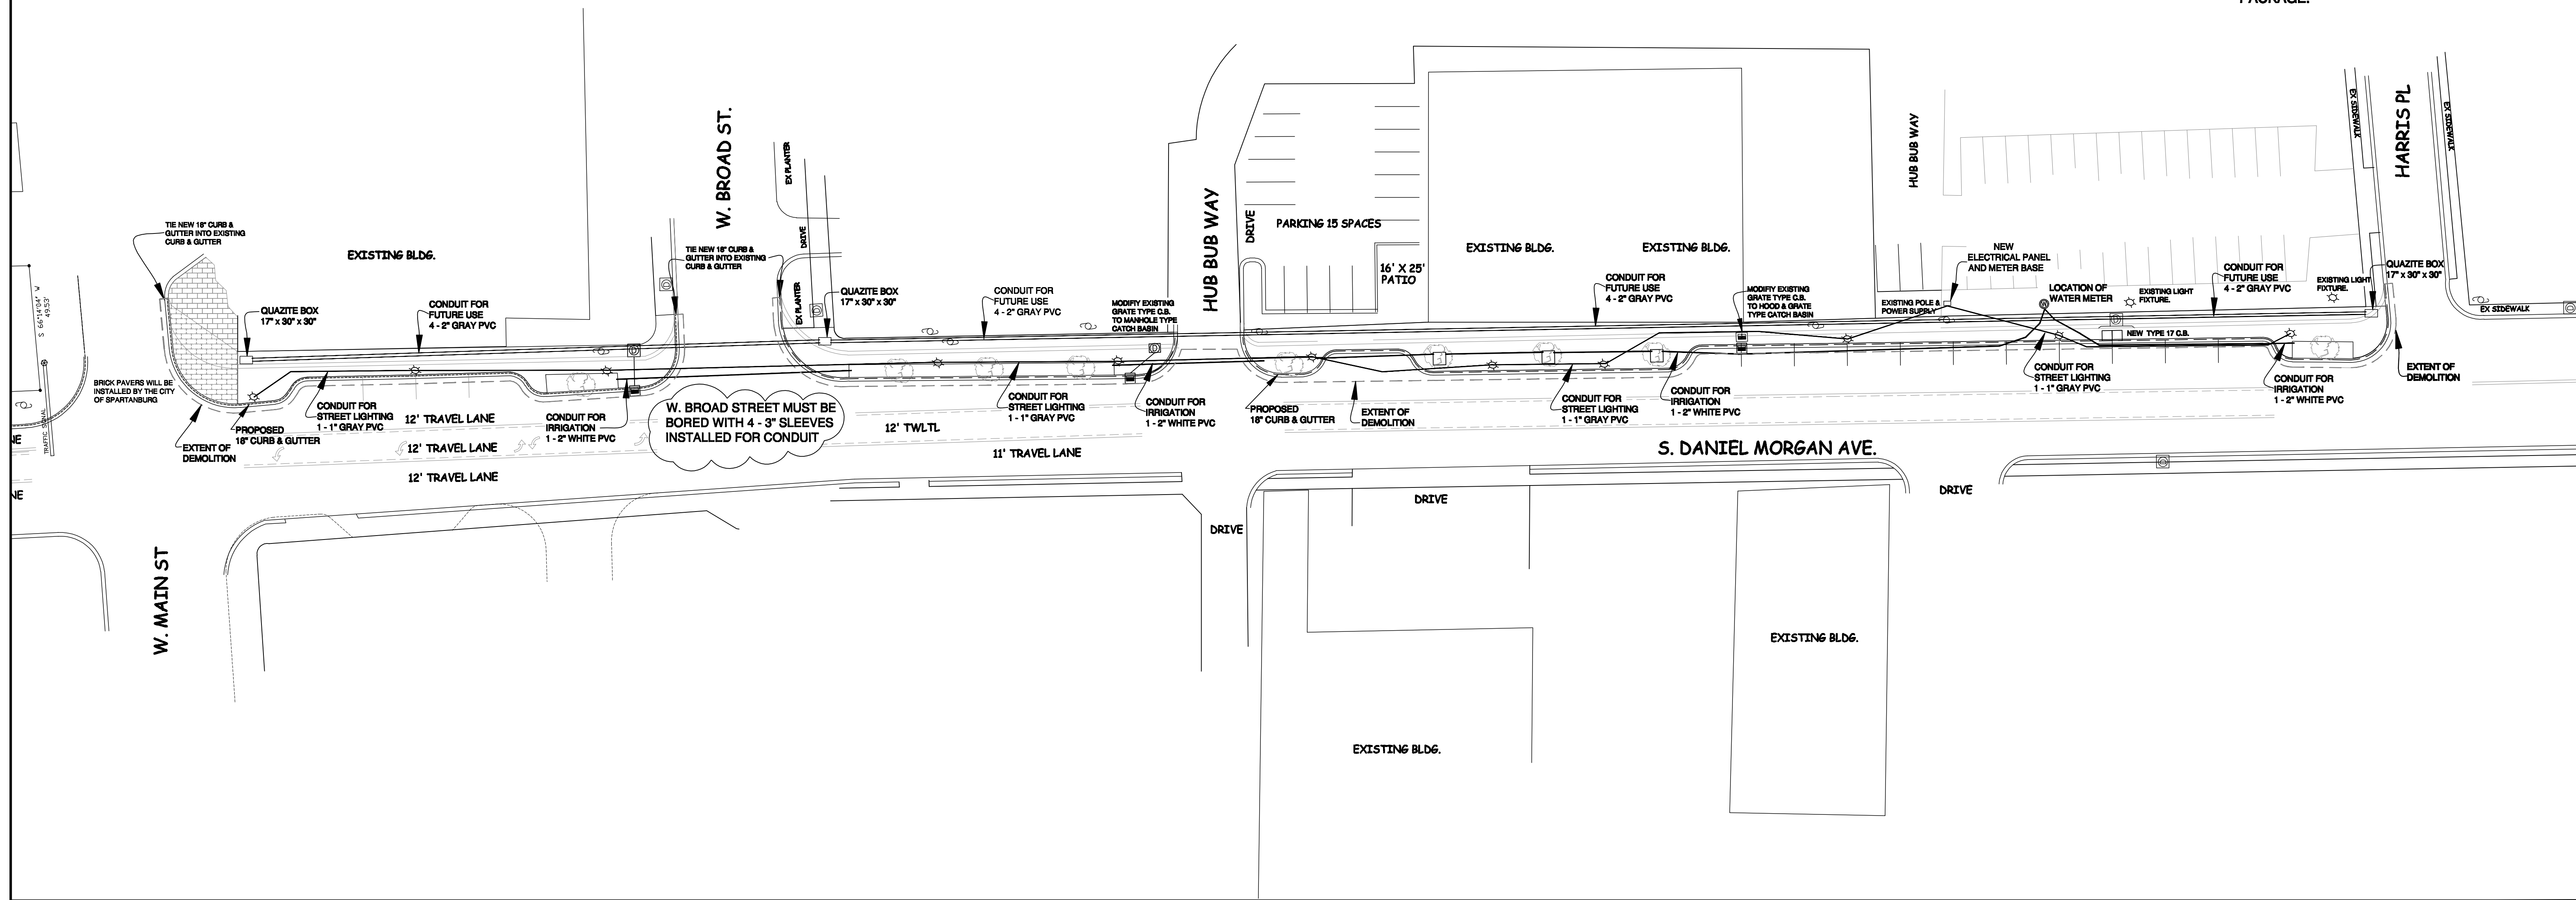


ALL CONDUIT POLYVINYL CHLORIDE (PVC)  
 COMPOUND  
 PVC SCHEDULE 40 PIPE  
 4 - 2\"/>

HORIZONTAL CONFIGURATION  
 WILL BE  
 DEMERMANED IN THE FIELD

NOTE:  
 1. ELECTRICAL AND  
 STREET LIGHTING ARE  
 NOT IN THIS BID  
 PACKAGE.

2. THE WATER SERVICE  
 AND IRRIGATION ARE  
 NOT IN THIS BID  
 PACKAGE.

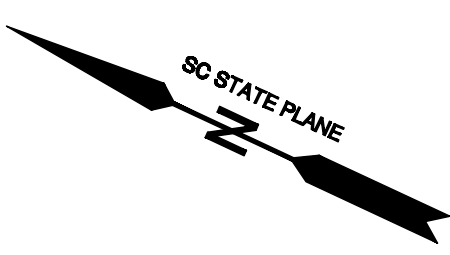

Drawn By	T CARTER	1		
Checked By				
App'd By				
Date	2/12/16			

# CITY OF SPARTANBURG ENGINEERING DIVISION

DANIEL MORGAN AVENUE  
 STREETScape PROJECT  
 CONDUIT DRAWING

Project No.		Dwg. No.	4
Scale :			4
1" = 30'			of