



ADDENDUM NO. 2

Date: 10 FEB 2022

SDG Project No.: 21-10

Project Name: 133 Bull Street Streetscape Enhancements

The Bidding Documents are modified as follows:

PART 1.00 DRAWINGS

1.01 SHEET SD-4:

- A. Provide 18" deep of topsoil in landscape areas (not 36").
- B. For the stamped concrete, provide a dark grey integral color with a black release agent. Design to be an ashlar stone design. Provide stamped treads on steps and smooth concrete risers at steps. Provide two 4'x4'x4' mock-ups of the stamped concrete for Owner's approval. Colors for second mock-up to be determined. Steps to be same color stamped concrete as rest of project.

1.02 SHEET E-2:

- A. See attached sheet ADD2-1A showing bistro lights to be omitted.

PART 2.00 PROJECT MANUAL

NO ITEMS INCLUDED

PART 3.00 ADDENDA

NO ITEMS INCLUDED

PART 4.00 APPROVED MANUFACTURERS

NO ITEMS INCLUDED

PART 5.00 ATTACHMENTS

5.01 Drawings

- A. Sheet ADD2-1A dated 10 FEB 2022, 24"x36".

PART 6.00 GENERAL CLARIFICATIONS

6.01 Concrete Curbs

- B. All concrete curbs to be rubbed standard color concrete.

6.02 Permeable Pavers:

- A. There are no permeable pavers in this project.

END OF ADDENDUM NO. 2

GEORGIA 811
 UTILITIES PROTECTION CENTER, INC.
 IF YOU DIG IN GEORGIA
 DIAL 1-800-282-7411.
 WWW.GAUPC.COM
 THREE WORKING DAYS BEFORE YOU DIG.
 ALSO VERIFY ALL UTILITIES WITH CITY OF LAGRANGE
 THREE WORKING DAYS BEFORE YOU DIG.

KEYNOTES

- ① 1X6 TONGUE & GROOVE CEILING (STAINED)
- ② 4" X 4" RECESSED BLACK LED EXTERIOR DOWN LIGHTS
- ③ LED GOOSENECK LIGHT FIXTURES
- ④ 84" CEILING FAN - PROVIDE ADDITIONAL SOLID WOOD BLOCKING AND FARMING TO SUPPORT CEILING FAN.
- ⑤ BISTRO LIGHTS ON PHOTOCELL
- ⑥ 14'X14' SHADE STRUCTURE WITH BISTRO LIGHTS ON PHOTOCELL (PART OF ADD. ALT. NO. 3)
- ⑦ EXISTING STEEL BEAMS (PAINTED)

LEGEND

- WP WEATHERPROOF DUPLEX OUTLET. RUN CONDUITS UNDERGROUND
- WP WEATHERPROOF DUPLEX OUTLET ON METAL POST. MOUNT 12" ABOVE GRADE ON 3"x3" BLACK POST. POWDER COATED

ARCHITECT'S STAMP




SIGNATURE REQUIRED

SMITH DESIGN GROUP, INC.

206 WEST HARALSON STREET
 LAGRANGE, GEORGIA 30240

706-882-5511

NOTE - ALL EXTERIOR LIGHT FIXTURES D, BT, WGN AND EXTERIOR OUTLETS TO BE ON WITH PHOTOCELL - OFF WITH TIME CLOCK

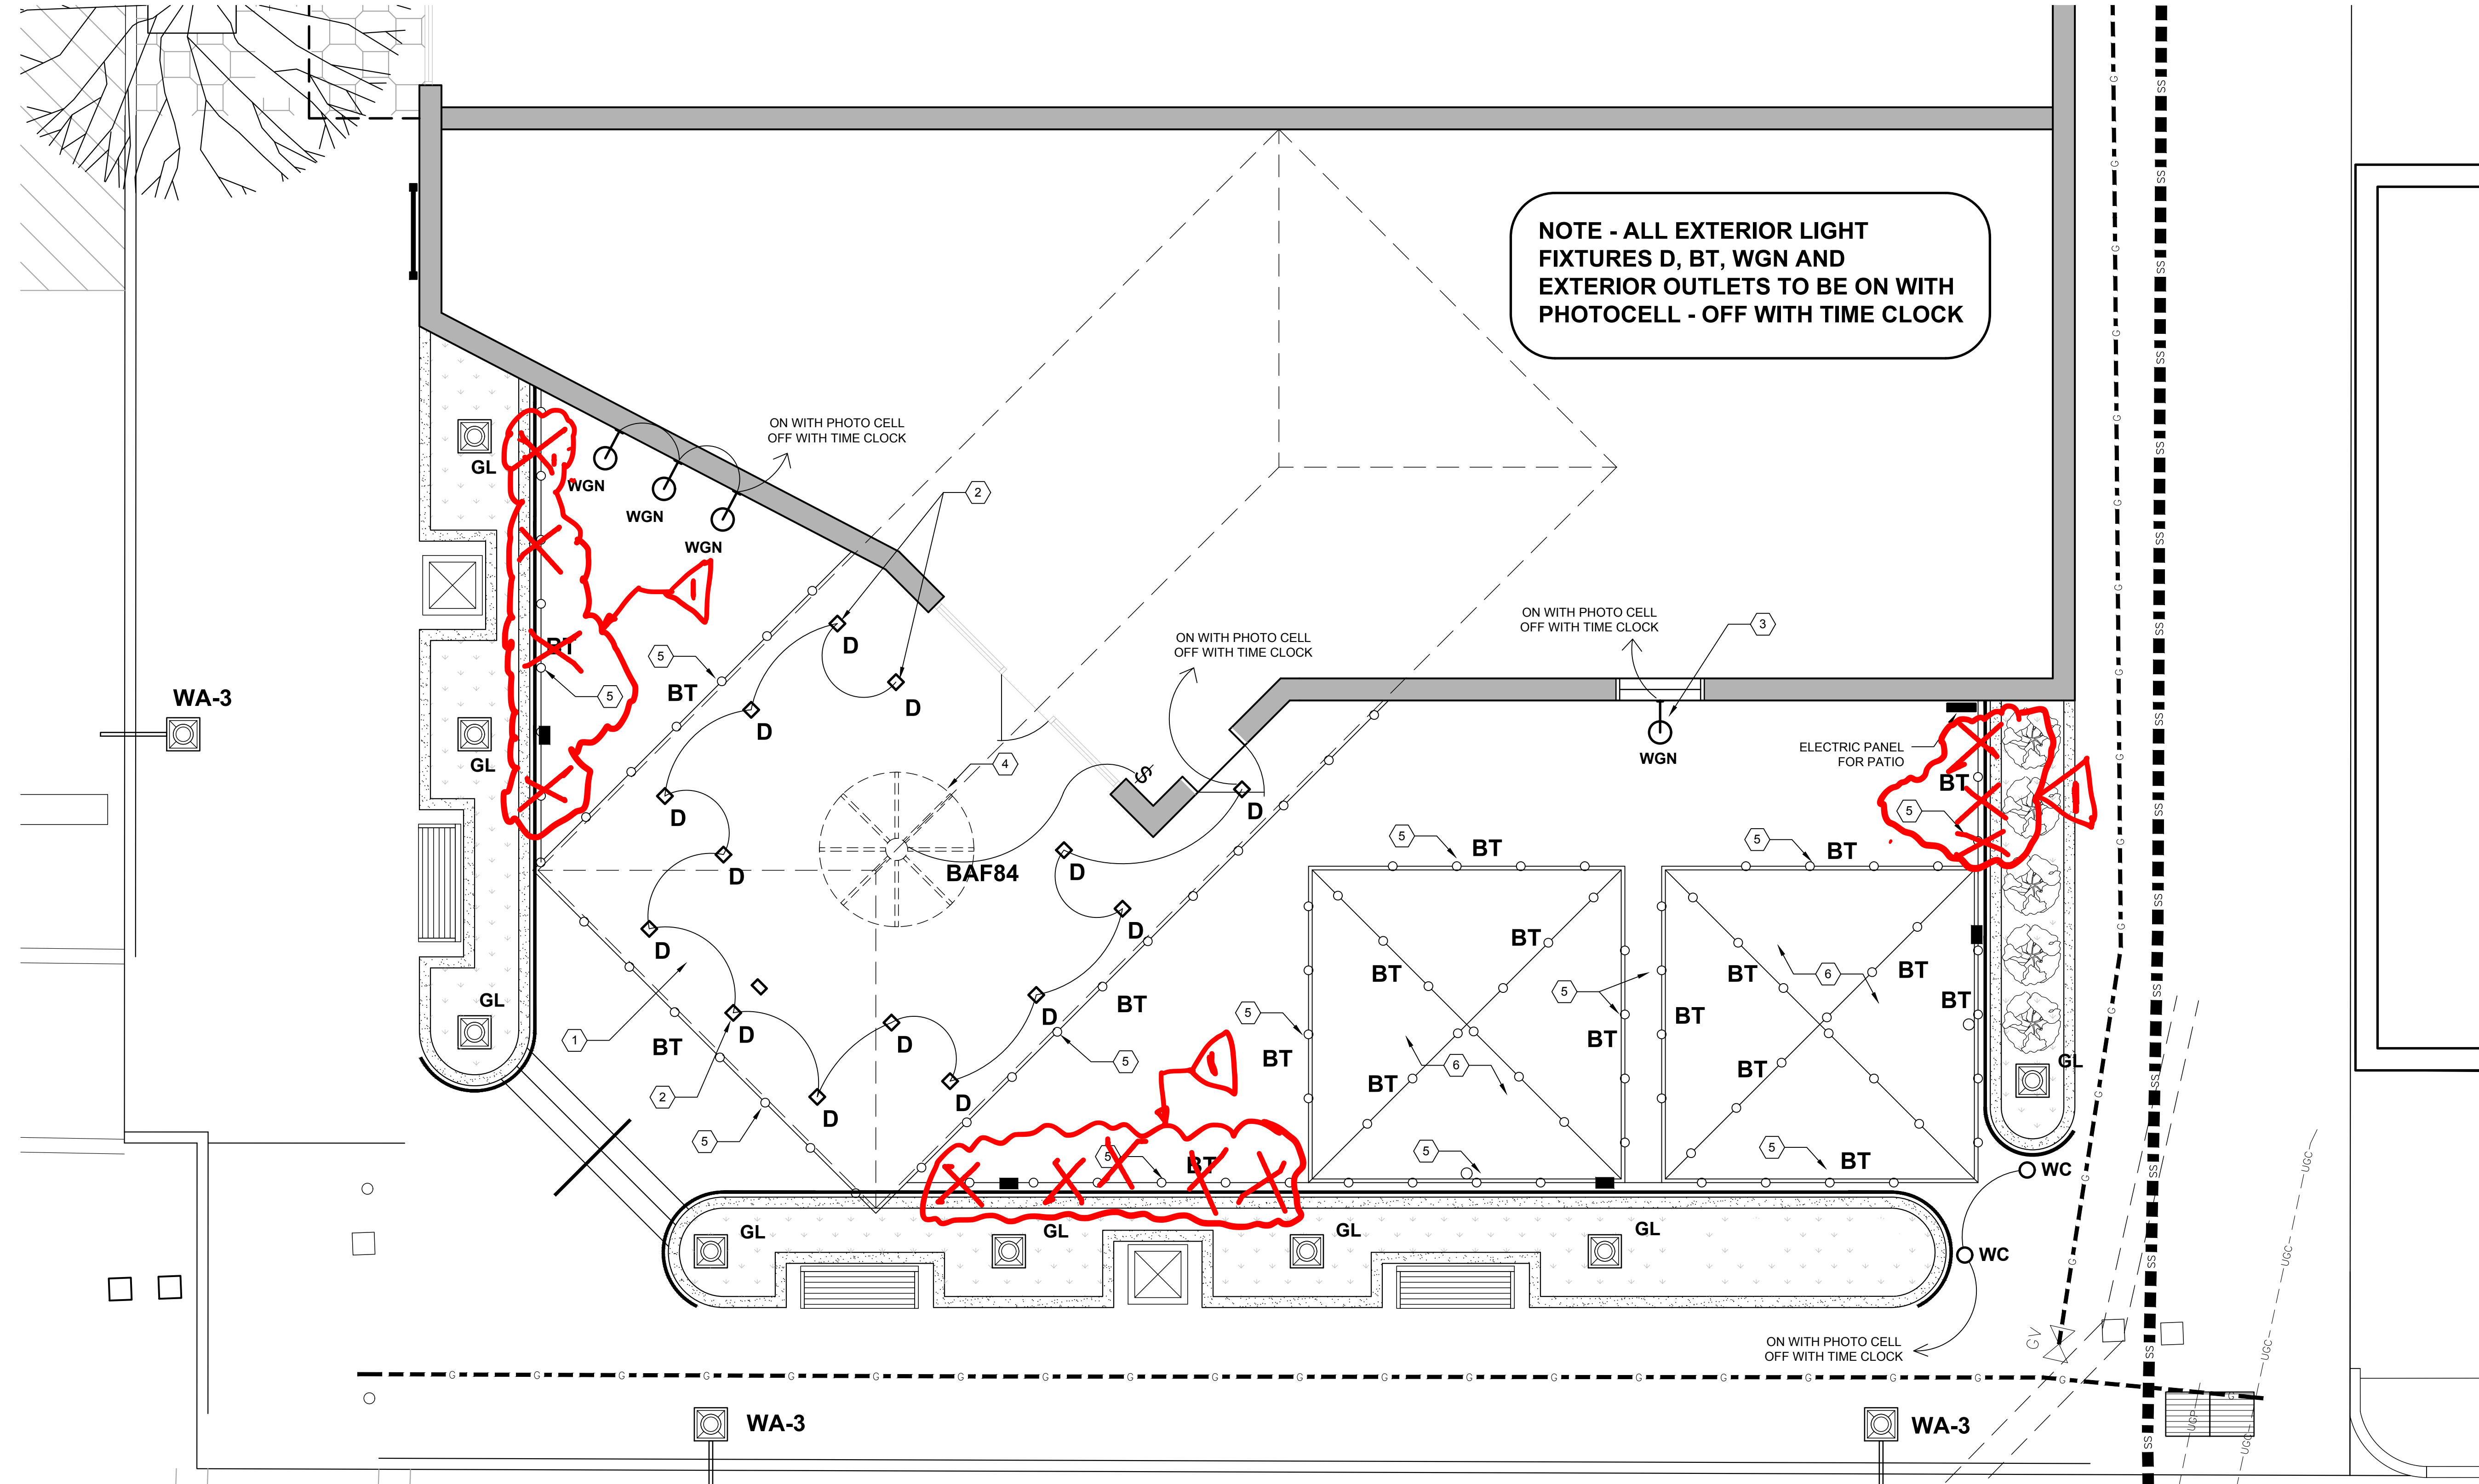

REVISIONS

DATE	DESCRIPTION
10 FEB 2022	ADDENDUM NO.2 Bistro lights to be omitted

PROJECT:
STREETSCAPE ENHANCEMENTS
 133 BULL STREET
 LAGRANGE, GEORGIA

TITLE:
OUTDOOR LIGHTING ON BUILDING

MODIFIED DATE:	JOB NO: 21-10
ISSUED DATE: FOR BIDDING 12 JAN 2022	SHEET: E-2

ADD2-1A
Dated 10 FEB 2022