


File: V:\PROJECTS\ANY\K5\36108\CADD\CIVL\CAROLINA HS\TENNIS\DETAILS\DET-STANDARD_FENCE AT EDGE_ALTERNATE.DWG
 Saved: 3/30/2020 4:51:05 PM Plotted: 3/31/2020 7:18:39 AM User: Pollard, Jason



Drawing Copyright © 2017

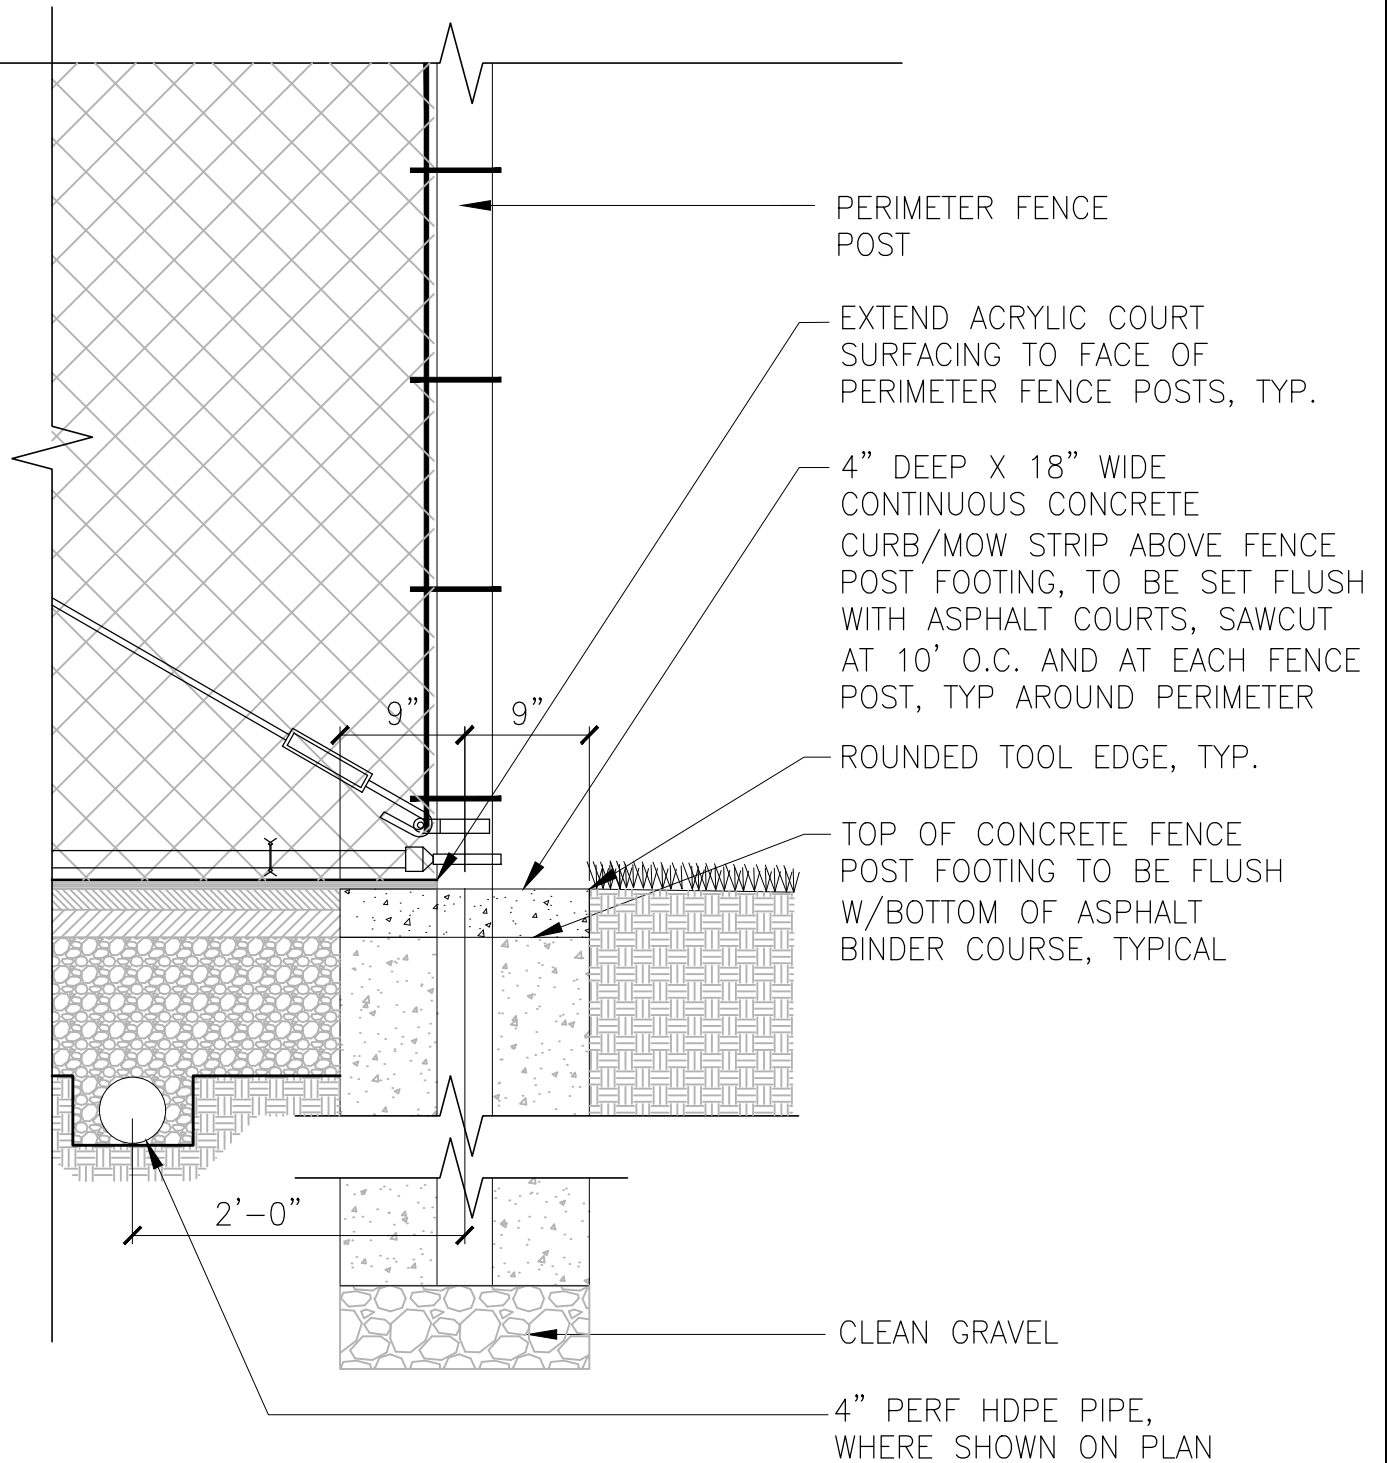

HORRY COUNTY SCHOOLS

TENNIS COURT PERIMETER EDGE DETAIL - BID ALT
 (TO REPLACE DETAIL 9/C-601 FOR CFHS AND CHS AND DETAIL 11/C-601 FOR GSFHS)

PROJECT NO.
36108

DATE: 03/30/2020

FIGURE 1