


beigel
ZEPH
 Gulf Power
 GULF POWER
 THE GULF COAST LIGHTING COMPANY

SUBJECT: CRESTVIEW MAIN STREET LIGHTING
 DETAIL: LIGHTING
 DRN. BY: SHANE DATE: 8-22-18 ETS REF: #110318
 SCALE: 1"=100' REV. OCB#
 SHEET 1 OF 1 SHEETS U DSO: 72A1EX

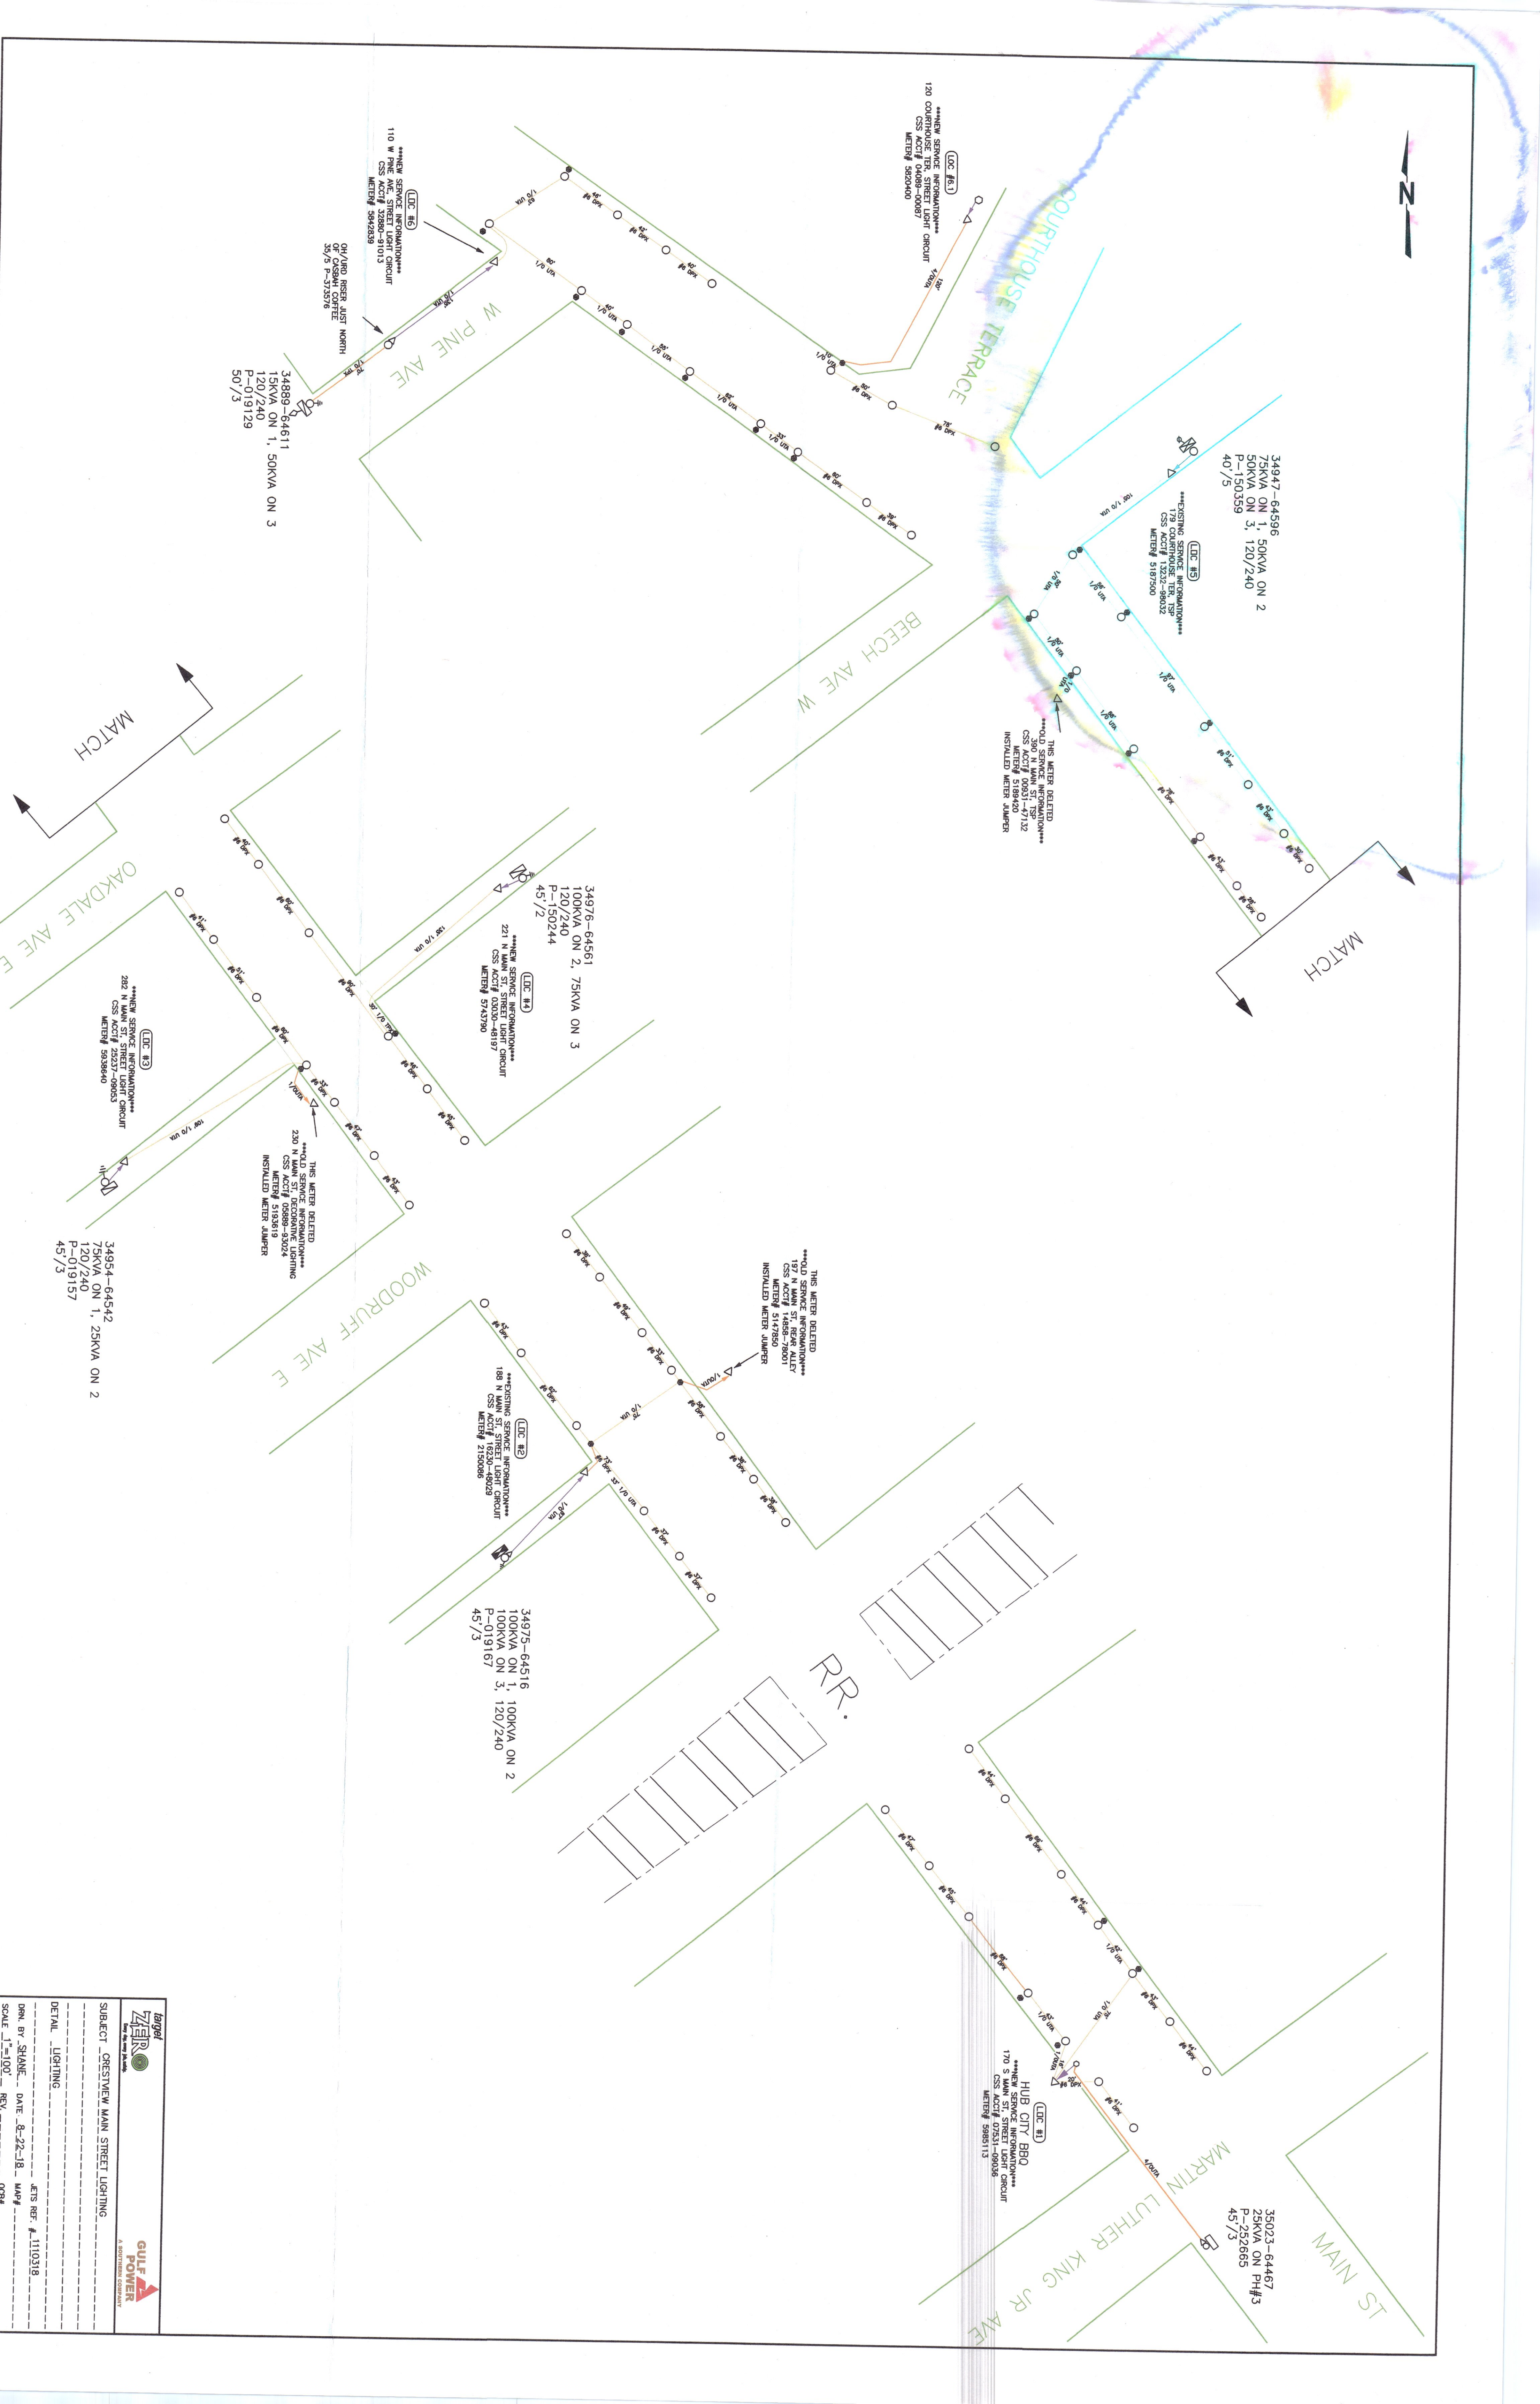

34947-64596
75KVA ON 1, 50KVA ON 2
50KVA ON 3, 120/240
P-150359
40/5

EXISTING SERVICE INFORMATION
179 COURTHOUSE TER. 1SP
CSS ACT# 13232-98032
METER# 5187500

OLD SERVICE INFORMATION
360 SOKVA ON 1
CSS ACT# 00931-4712
METER# 5188420
INSTALLED METER JUMPER

34976-64561
100KVA ON 2, 75KVA ON 3
120/240
P-150244
45/2

NEW SERVICE INFORMATION
221 N MAIN ST. STREET LIGHT CIRCUIT
CSS ACT# 03030-48197
METER# 5145790

OLD SERVICE INFORMATION
158 N MAIN ST. STREET LIGHT CIRCUIT
CSS ACT# 11458-5041
METER# 5147850
INSTALLED METER JUMPER

EXISTING SERVICE INFORMATION
188 N MAIN ST. STREET LIGHT CIRCUIT
CSS ACT# 16230-48029
METER# 2150086

34975-64516
100KVA ON 1, 100KVA ON 2
100KVA ON 3, 120/240
P-019167
45/3

NEW SERVICE INFORMATION
HUB CITY B80
170 SOKVA ON 1, 200KVA ON 2
CSS ACT# 07071-05586
METER# 5953113

35023-64467
25KVA ON PH#3
P-252665
45/3

NEW SERVICE INFORMATION
110 W PINE AVE. STREET LIGHT CIRCUIT
CSS ACT# 32890-91013
METER# 5842839

OH/URD RISER JUST NORTH
34899-64611
15KVA ON 1, 50KVA ON 3
120/240
P-019129
50/3

OLD SERVICE INFORMATION
230 N MAIN ST. DECORATIVE LIGHTING
CSS ACT# 11034-5041
METER# 5103619
INSTALLED METER JUMPER

NEW SERVICE INFORMATION
202 SOKVA ON 1
CSS ACT# 20327-40153
METER# 5938640

34954-64542
75KVA ON 1, 25KVA ON 2
120/240
P-019157
45/3

Target
ENERGY

GULF POWER
A NORTHERN COMPANY

SUBJECT: CRESTVIEW MAIN STREET LIGHTING

DETAIL: LIGHTING

DRN. BY: SHANE... DATE: 8-22-18... MAP#

ETS REF: #1110318

SCALE: 1"=100' REV: 0034