


**Former LaFayette High School:
OLHS: Phase 1: Floor Covering
Abatement & Non-ACM Removal.**

**Phase 1: Approx. Dimensions: Level-1
Stairwells are included:**

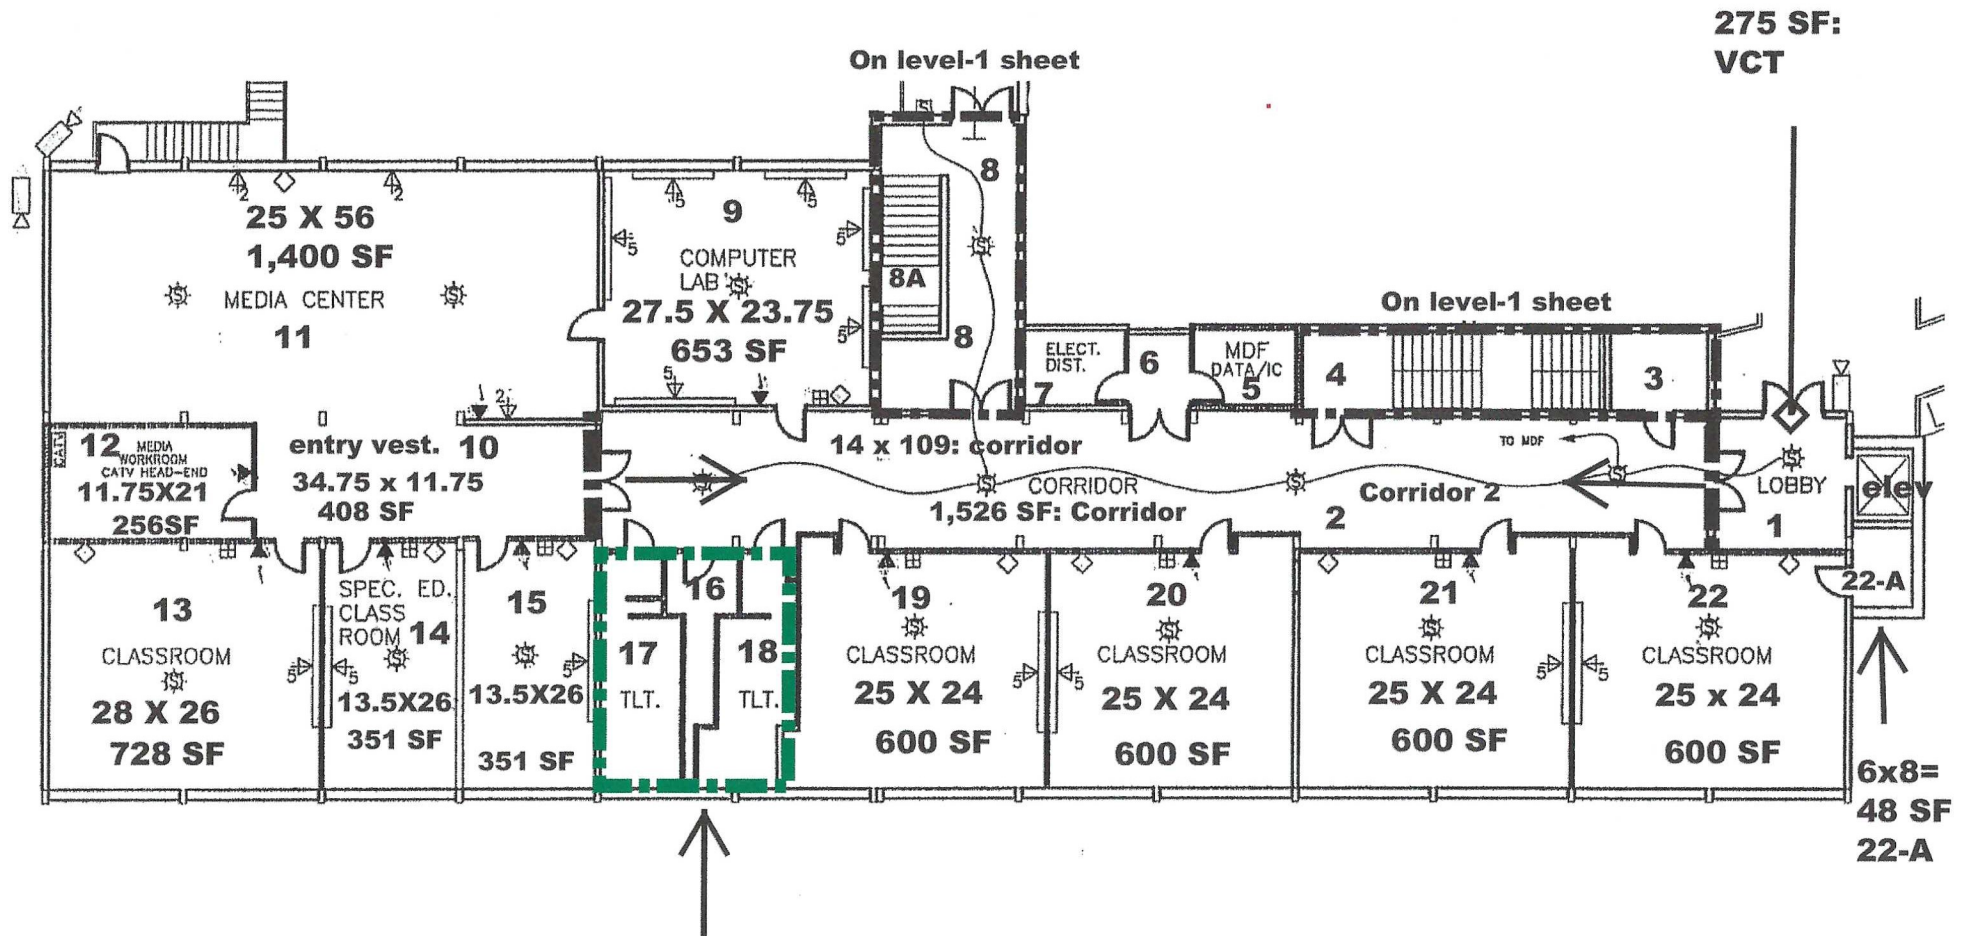

**Not part of the Phase 1
Removal: Rooms 16-17-18**