

REVISIONS
1 Addendum 1 12/3/18

**PLATTE COUNTY SCHOOL DISTRICT R-III**  
**HIGH SCHOOL AND PAXTON SECURITY UPGRADES**  
1501/1601 BRANCH ST. PLATTE CITY, MO 64079


REVISION	DATE
1 Addendum 1	12/3/18

HEI JOB NO: 1850001749  
DATE: 11/6/18  
DESIGNED BY: RNM



SHEET NO.  
**TY300**

CABLE LEGEND	
---	ELECTRONIC SECURITY CABLING
—	CATEGORY NETWORK CABLING
—	120VAC

**GENERAL NOTES:**  
CABLING SERVING LOCATIONS ARE ASSUMED. FIELD CONDITIONS MAY RESULT IN DIFFERENT SERVING LOCATIONS BASED ON EXISTING LOW VOLTAGE CABLING PATHWAYS. CONTRACTOR MAY FOLLOW EXISTING PATHWAYS. CATEGORY CABLING DISTANCES MAY NOT EXCEED 295FT. ACCESS CONTROL CABLING DISTANCES SHALL NOT EXCEED MANUFACTURERS RECOMMENDED REQUIREMENTS OR VOLTAGE DROP LIMITATIONS AS DEFINED BY NEC.

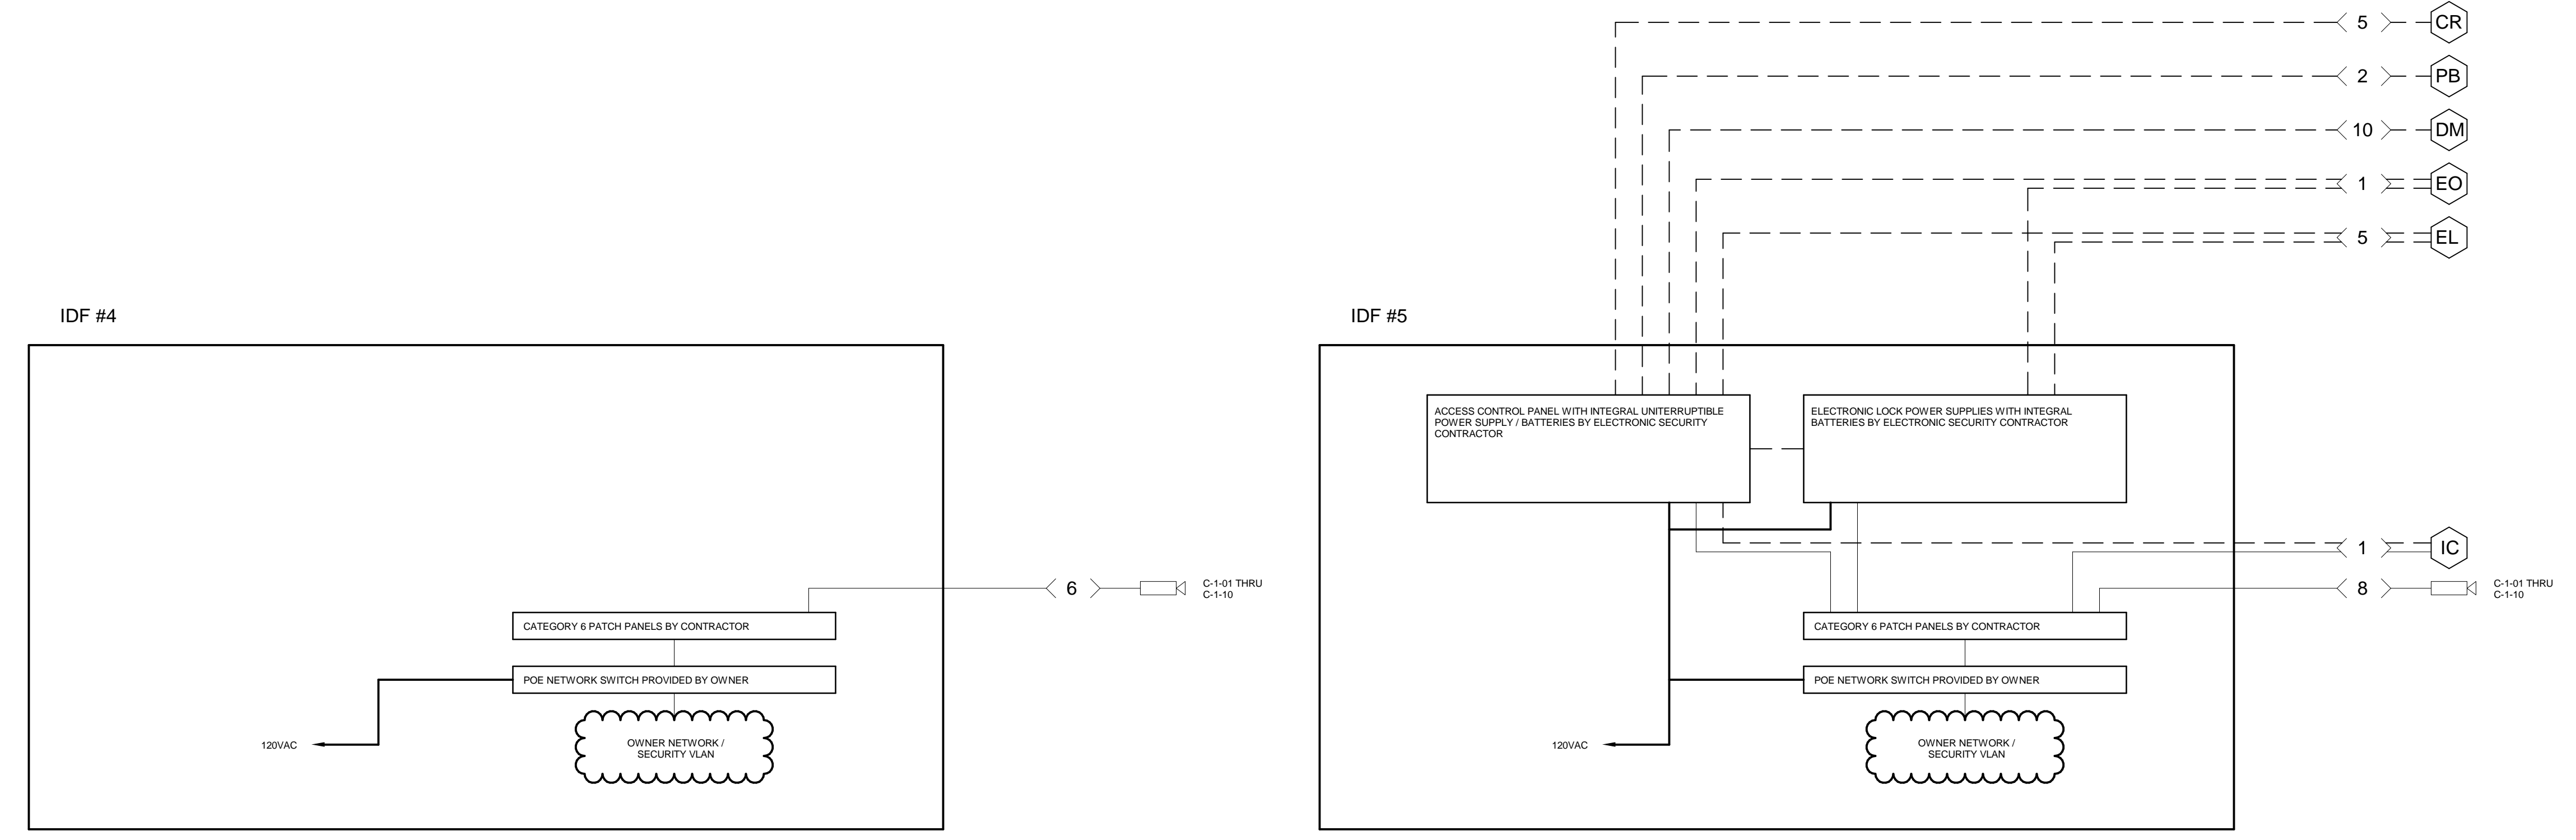

PAXTON

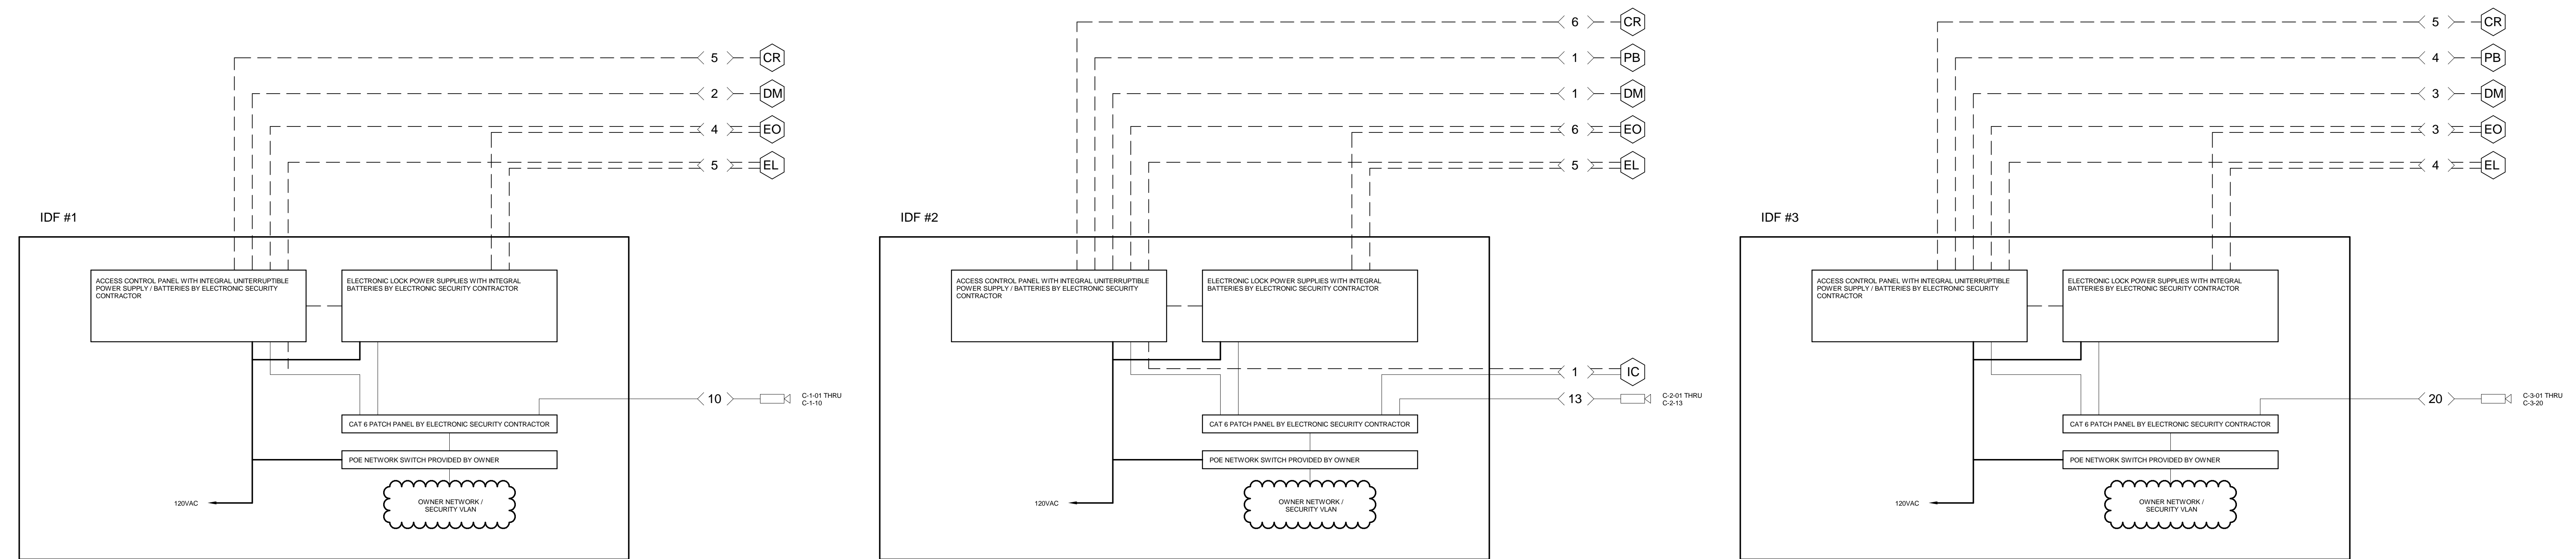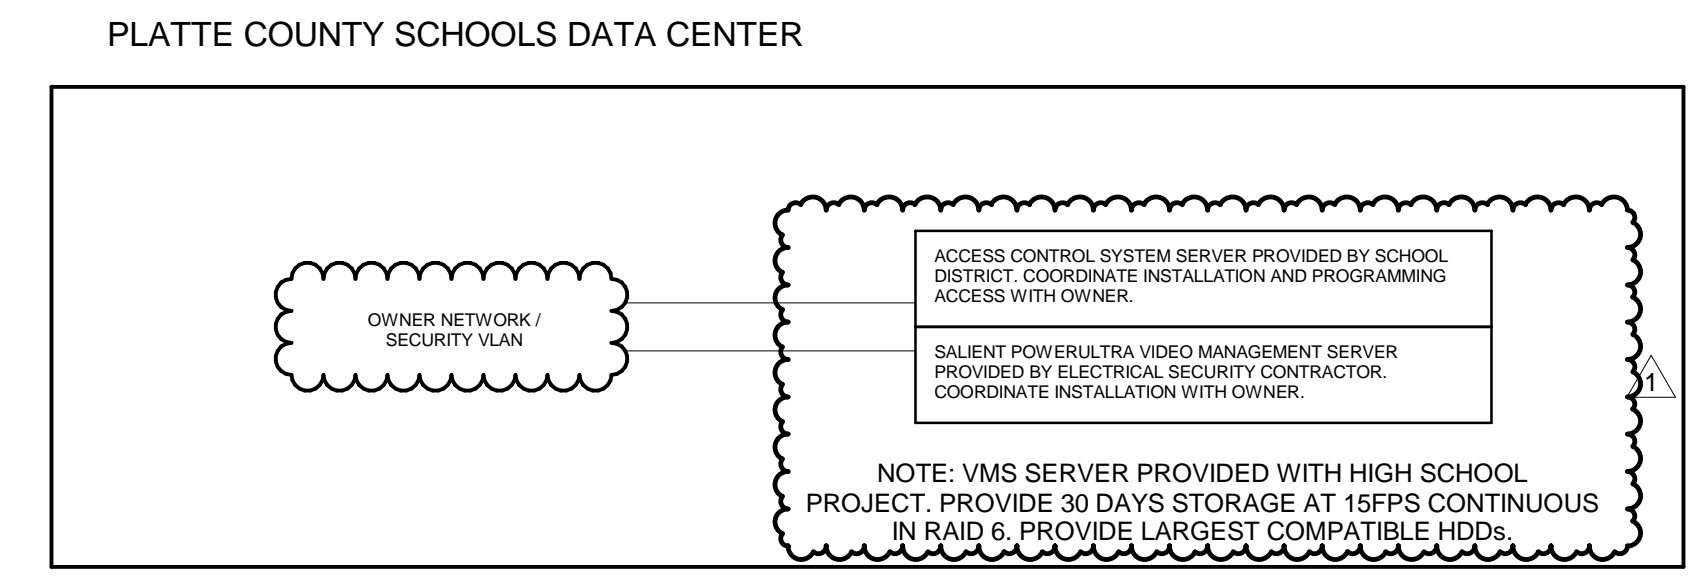

HIGH SCHOOL