

Village of Addison
Purchasing Department
1 Friendship Plaza
Addison, IL 60101

ADDENDUM NO. 1

SCADA Improvements at the North Wastewater Treatment Plant

RETURN WITH RFP

January 31, 2024

TO: ALL PROSPECTIVE BIDDERS

FROM: Ewa Adamow, Purchasing Agent

Correction #1

SPECIFICATION SECTION 26 09 00-CONTROLS AND INSTRUMENTATION, PARAGRAPH 2.04.C.1.b:

Delete “b. 256 controller connections” in its entirety.

Correction #2

SPECIFICATION SECTION 26 09 00-CONTROLS AND INSTRUMENTATION, PARAGRAPH 3.02.A:

Change “Replace stainless steel plate that the OIP is mounted to with new stainless steel plate to cover opening in panel.” to “Replace stainless steel plate that the OIP is mounted to with new stainless steel, aluminum, or painted steel plate to cover opening in panel. New plate shall have squared corners, beveled edges, and be affixed with countersunk bolts.”

Correction #3

SPECIFICATION SECTION 26 09 90-I/O LISTING, PAGE 6, REMOTE I/O PANEL STB (RIO-STB):

Replace “FROM BLOWER CONTROL PANEL” with “FROM AERATION BLOWER HIGH PRESSURE SWITCH” in the comments column for the Aeration Blower Fail signal.

Correction #4

DRAWING 20-E1.01:

Replace entire sheet with the attached revised sheet.

Dated at Joliet, Illinois
January 31, 2024



STRAND ASSOCIATES, INC.®
IDFPR No. 184-001273
1170 South Houbolt Road
Joliet, IL 60431

Brent M Studnicka
1/31/2024
Exp. 11/30/2025

Please sign below and return with your RFP documents.


Signature of Bidder_____

GENERAL NOTES:



1. REFER TO SPECIFICATION SECTION 26 09 90 FOR WIRING ASSOCIATED WITH THE SCADA SYSTEM.
2. REFER TO SPECIFICATION SECTION 01 11 00 FOR INFORMATION ON CONSTRUCTION SEQUENCING.

KEY NOTES:


- ① REFER TO SPECIFICATION SECTION 26 09 00 FOR DEMO WORK ASSOCIATED WITH PANEL. REPLACE EXISTING PANEL NAMEPLATE WITH NEW NAMEPLATE WHICH READS "RIO-STB".

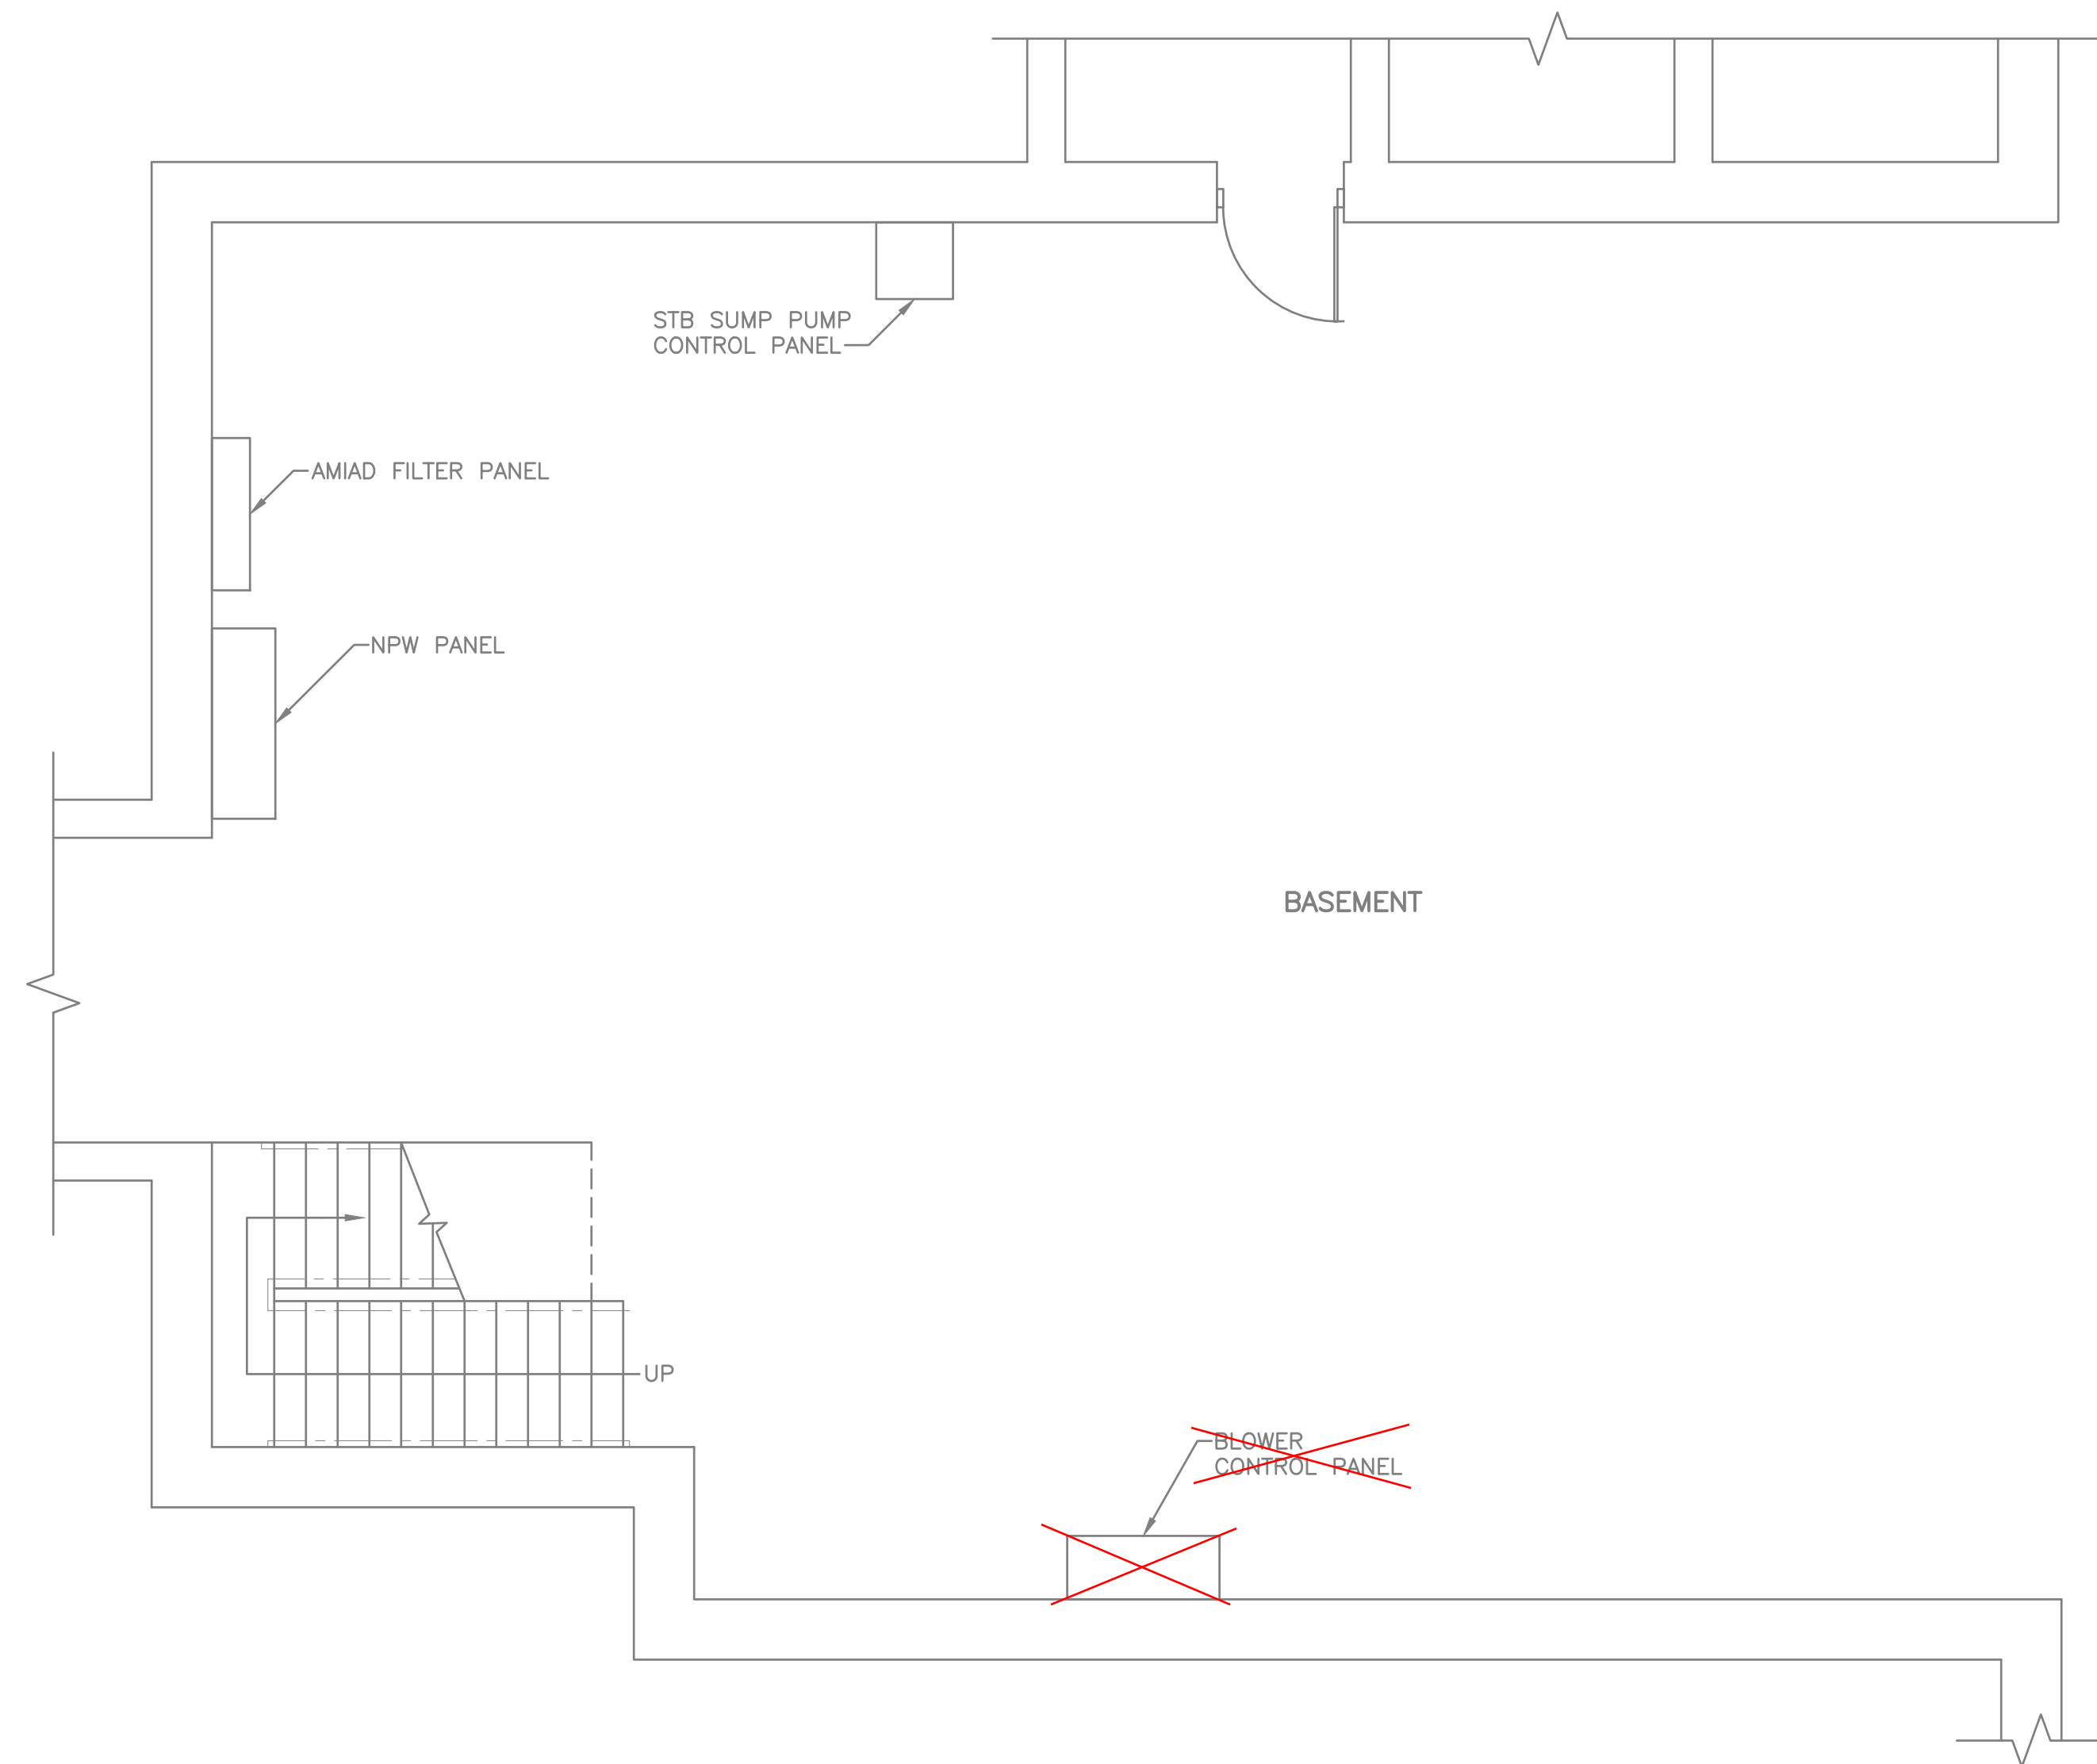

LOWER LEVEL ELECTRICAL PLAN

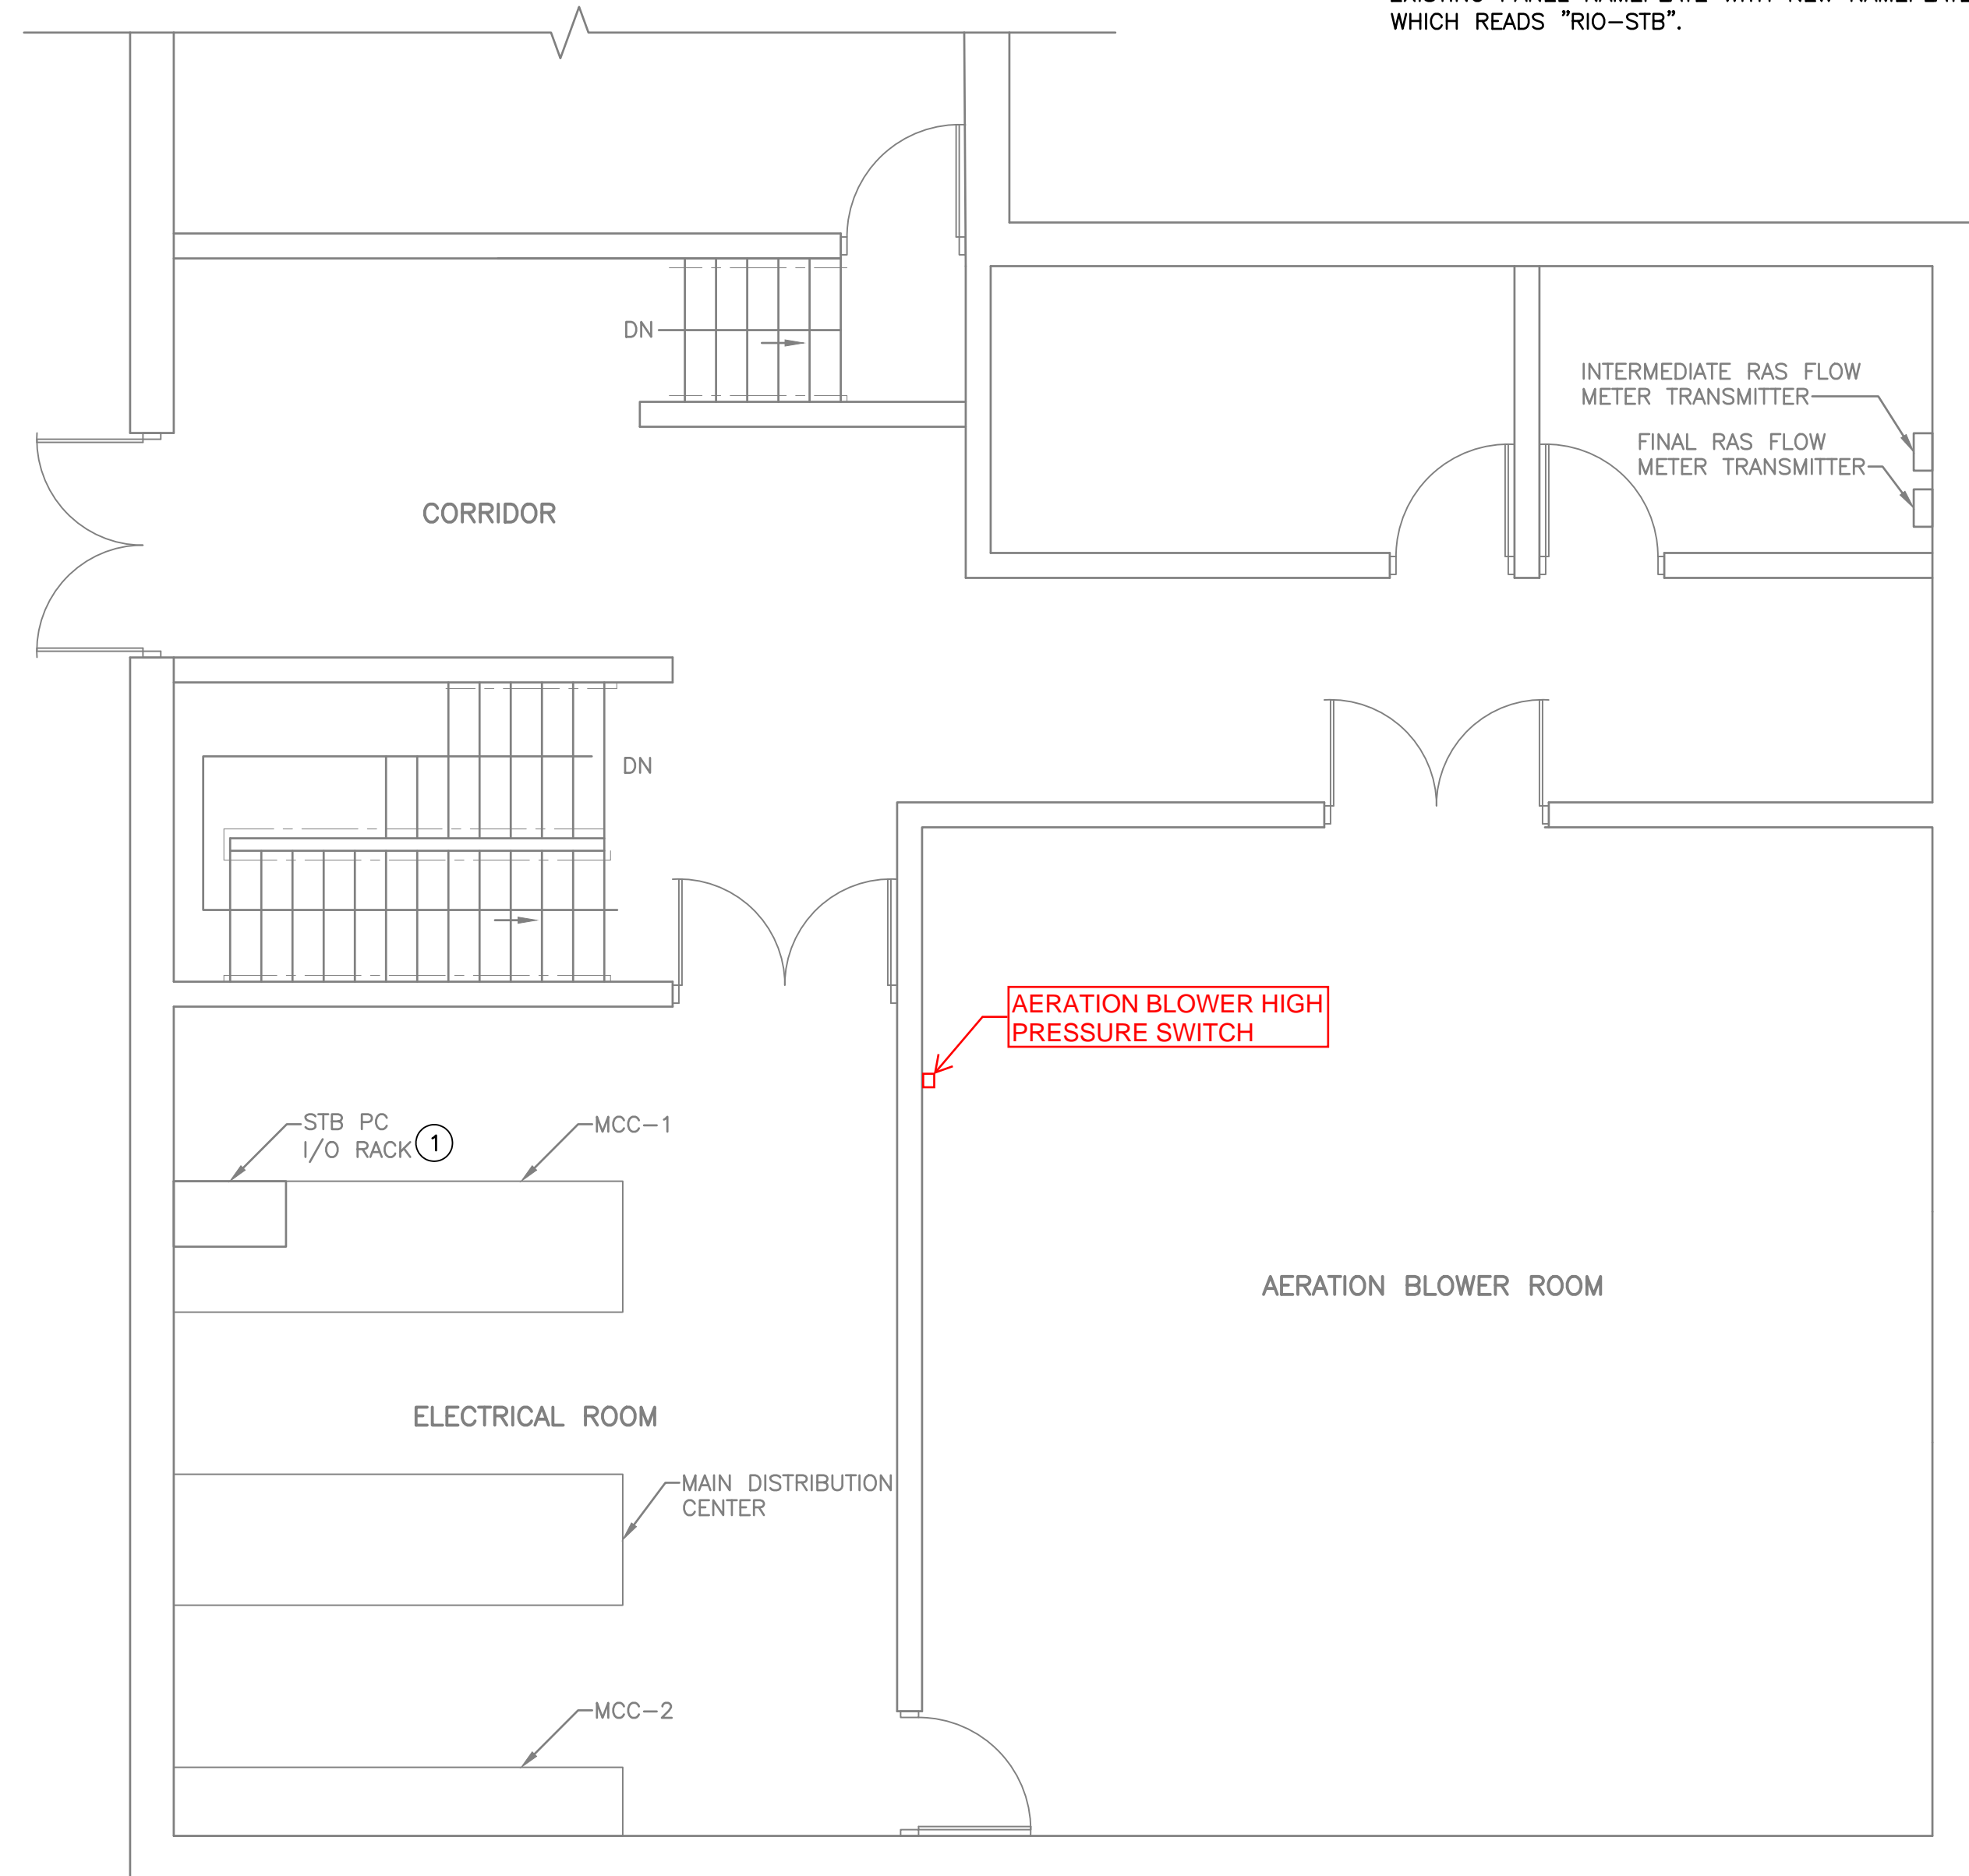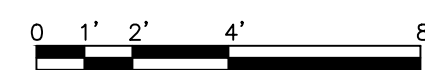

UPPER LEVEL ELECTRICAL PLAN

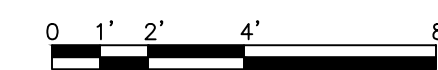

NO.	REVISIONS	DATE
1	ISSUED FOR BID	1/12/2024
2	Addendum No. 1	1/31/2024

**SECONDARY TREATMENT BUILDING
ELECTRICAL PLAN**

NORTH WWTP SCADA IMPROVEMENTS
VILLAGE OF ADDISON
DUPAGE COUNTY, ILLINOIS

JOB NO.
1586.003
PROJECT MGR.
BRENT STUDNICKA



SHEET
7
20-E1.01