

CITY OF
SPARTANBURG

NEW CITY
OFFICES
440 S. CHURCH

REVISION

DRAWING DATE:

1/1/2016


DRAWING BY:

DAC

DRAWING

DIMENSION PLAN
& CARPET PLAN

DRAWING NO.
COS 1.0

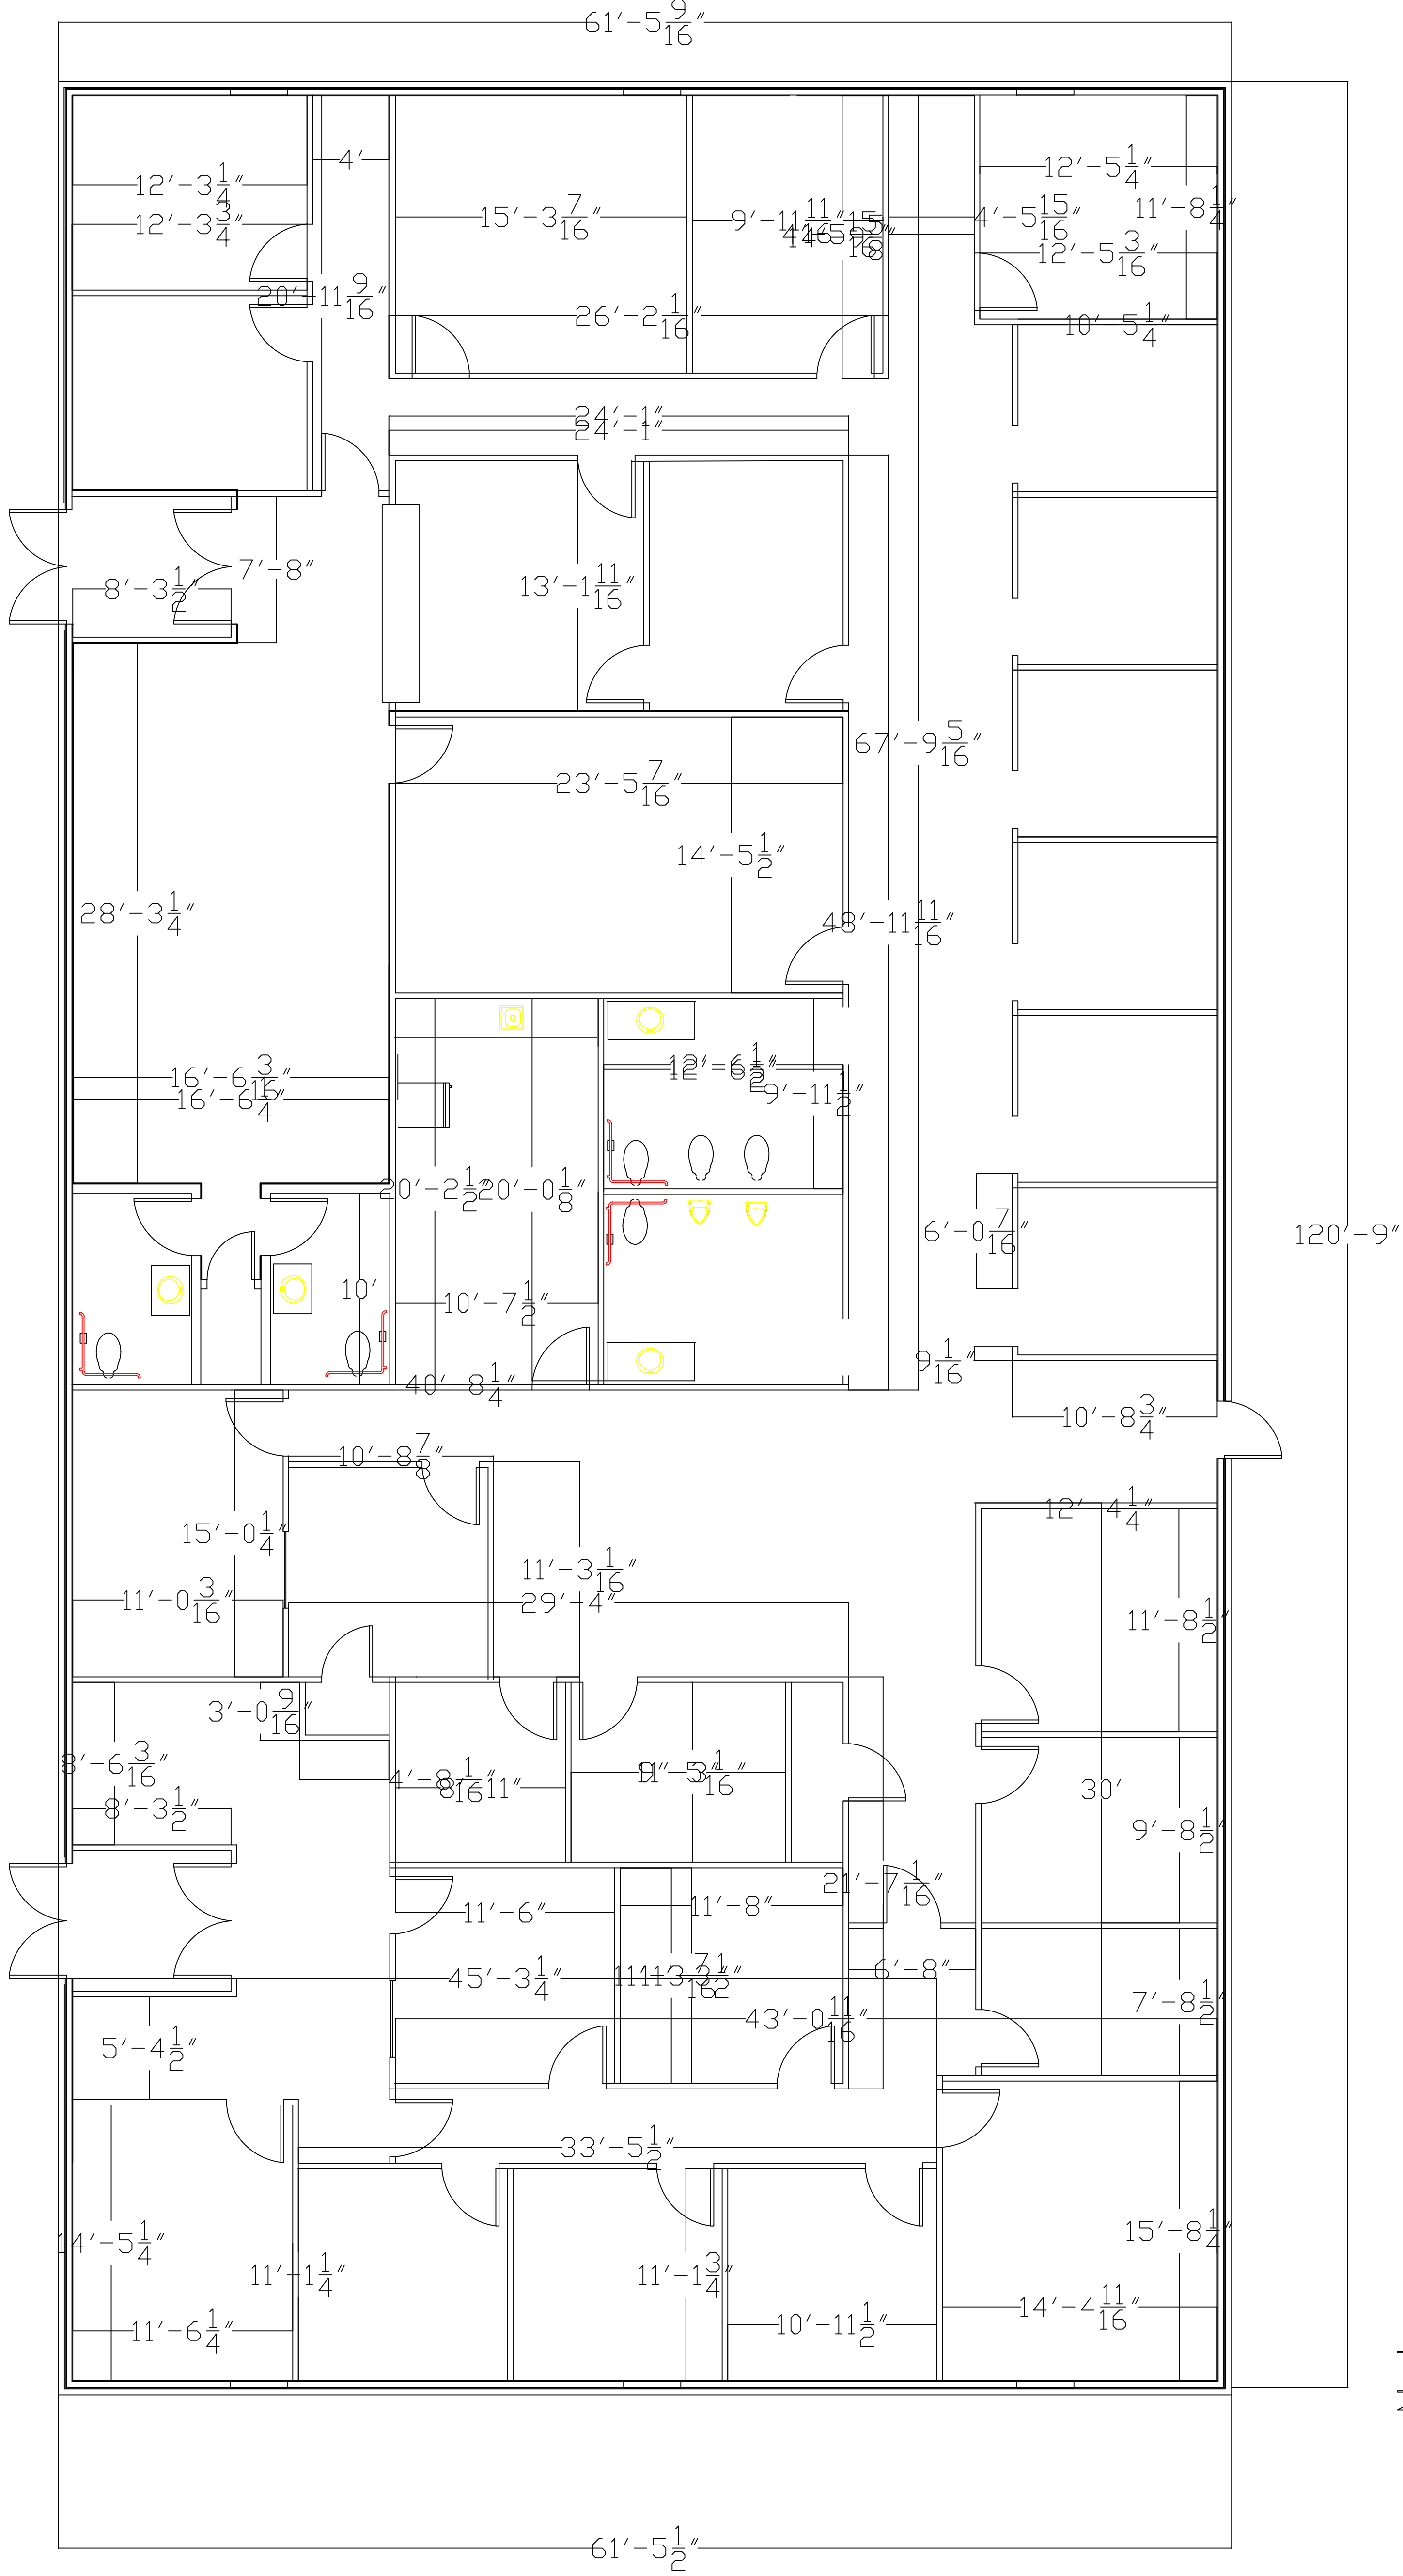

Notes:

1. Dimensions shown are not exact but for reference only.
2. Contractors are responsible for rough dimension gather on site.