
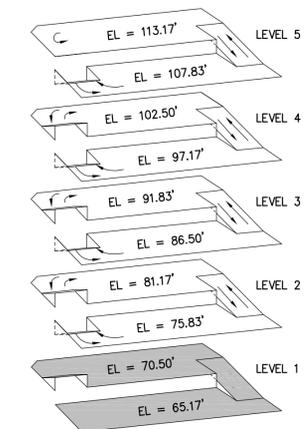


© Copyright 2006. All Rights Reserved. Reproduction, copying, or use of this drawing and designs shown thereon without written consent of Liollo Architecture, Inc. is prohibited and any infringement is subject to legal action.

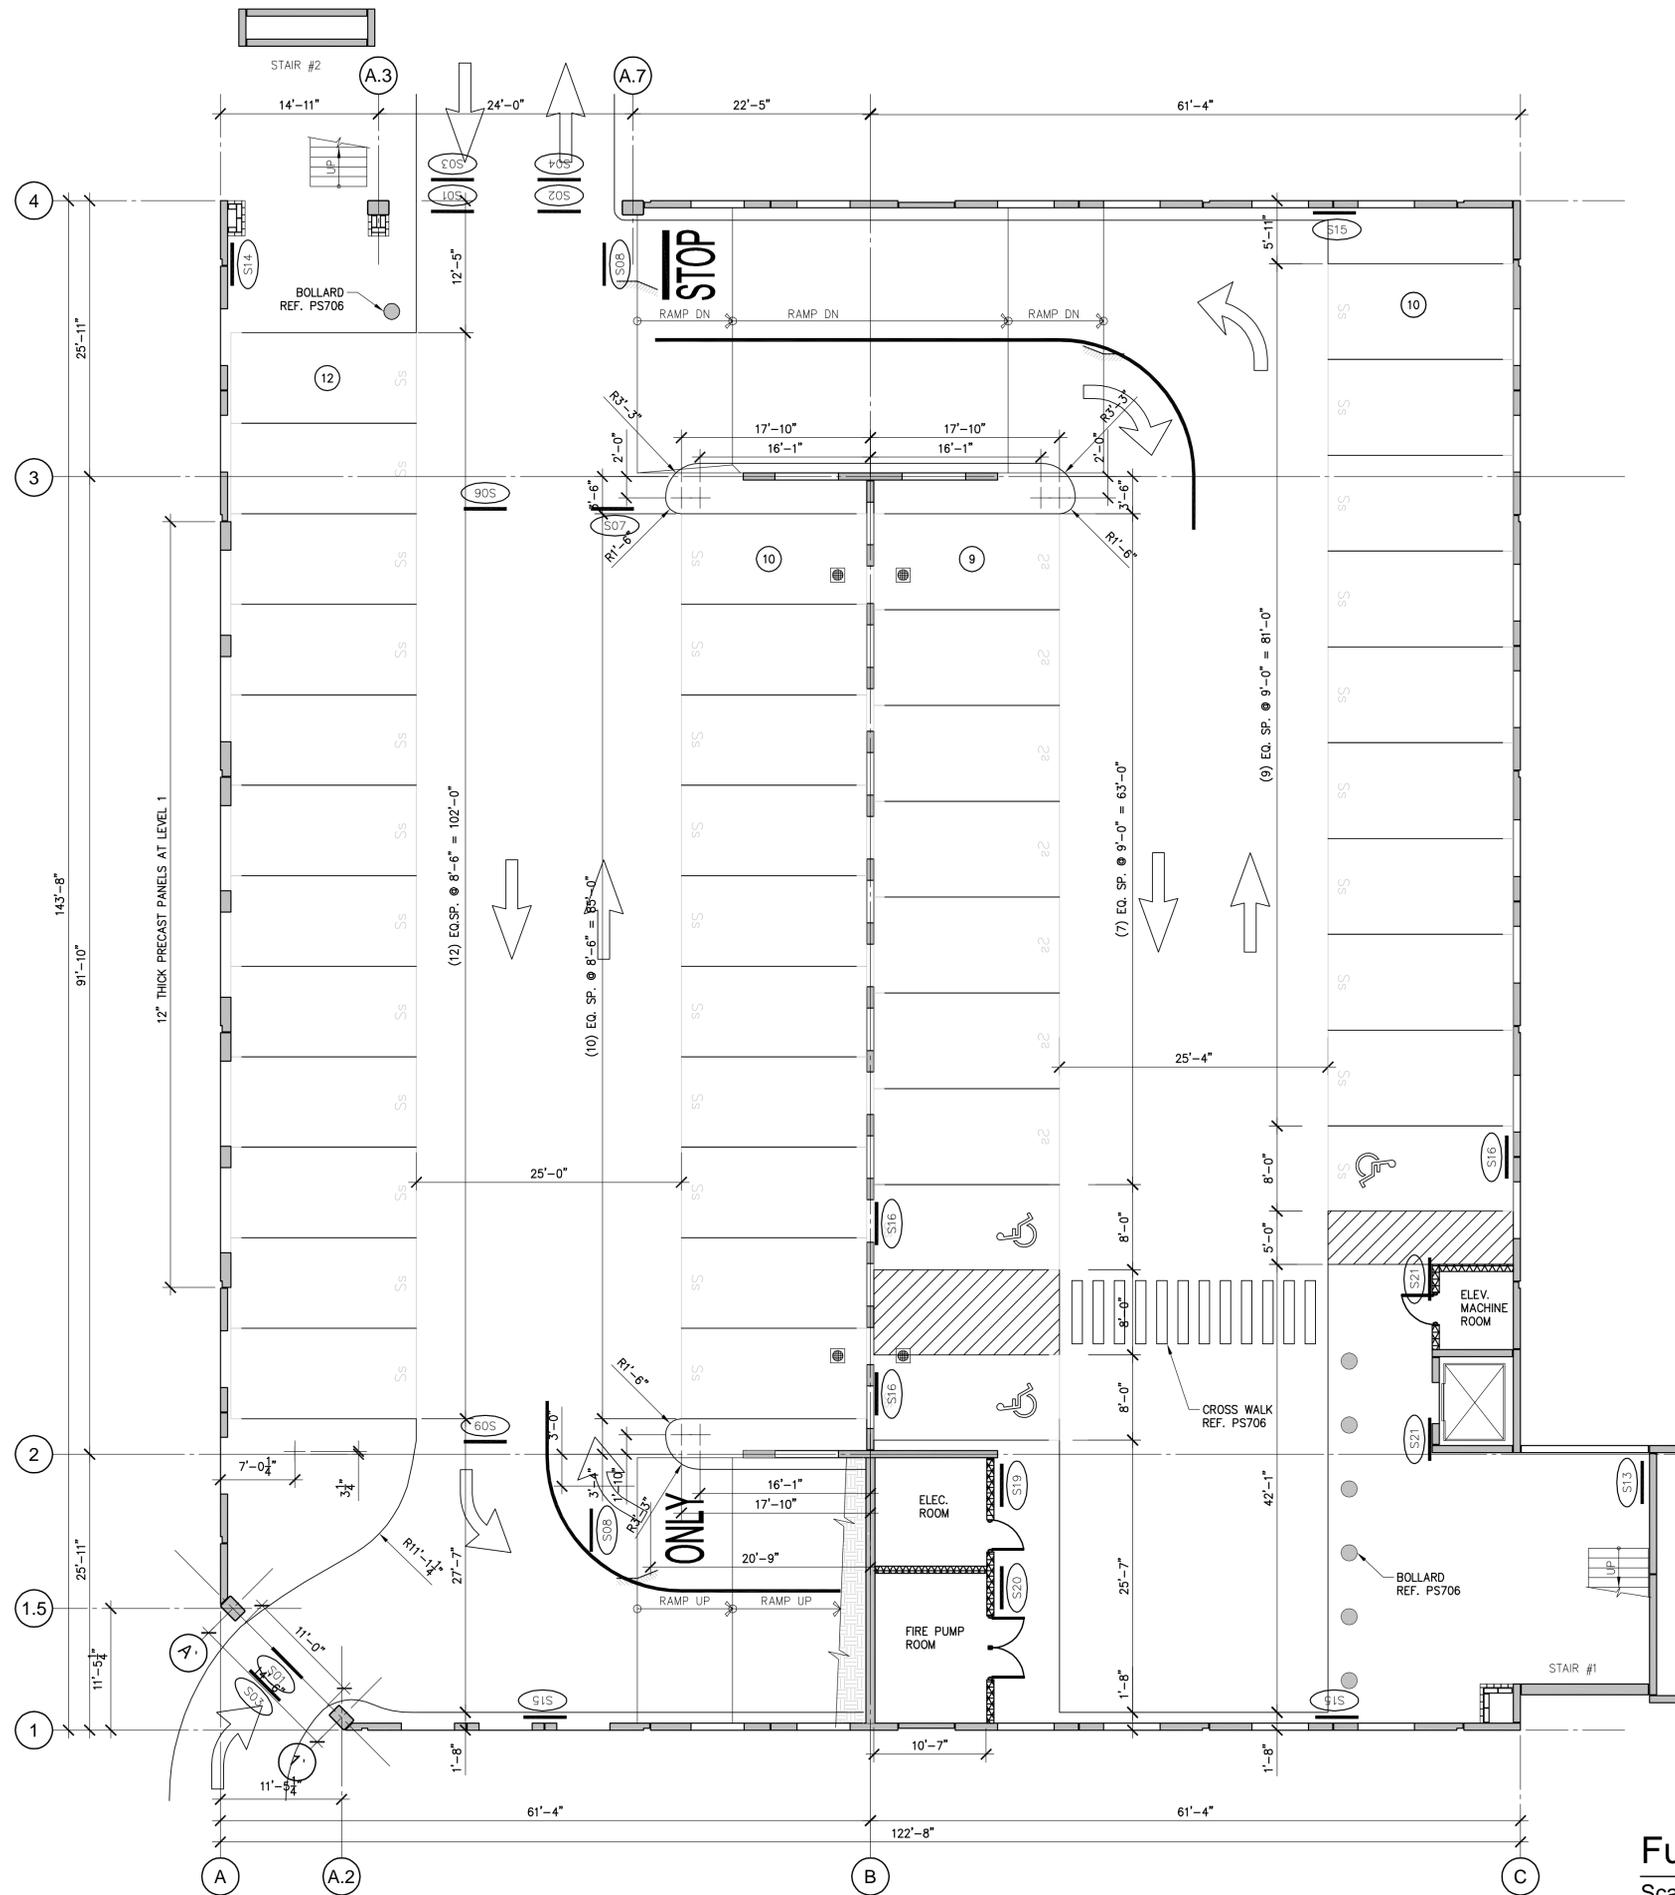

Isometric
NO SCALE

PARKING SUMMARY						
LEVEL	○	♿	🚐	TOTALS	AREA (SF)	EFFICIENCY (SF/SPACE)
5	44	1	0	45	18,043	
4	44	1	0	45	18,043	
3	44	1	0	45	18,043	
2	44	1	0	45	18,043	
1	38	3	0	41	18,043	
TOTALS	214	7	0*	221	90,215	

* ADA VAN ACCESSIBLE SPACE PROVIDED ADJACENT TO TOWN HALL. REF. CIVIL DRAWINGS.

SHEET NOTES:

- REFER TO SHEET PS706 FOR ALL PAINTED GRAPHICS.
- BLOCKED OUT AREAS ARE TO BE DIAGONALLY STRIPED WITH 4" WIDE STRIPES @ 2'-0" o.c. ON A 45° ANGLE.
- PARKING SPACE STRIPING DIMENSIONS INDICATED ARE NOMINAL DIMENSIONS TOLERANCES ARE AS FOLLOWS:
 - A. PARKING SPACE LENGTH = ± 2"
 - B. PARKING SPACE WIDTH = ± 1"
 - C. BASE LINE LENGTH = ± 1"
 - D. STRIPE WIDTH = 4" ± 1/4"
 - E. TOTAL OVERALL STRING BASELINE DIMENSIONS = INDICATED LENGTH ± 2" PER RUN.
- SPACES ARE DIMENSIONED TO THE CENTER LINE OF THE STRIPE AS SHOWN ON PLANS.
- PARKING SPACES SHALL BE PAINTED YELLOW U.N.O. REFER TO SPECIFICATIONS SECTION 09920.
- END ISLANDS, TRAFFIC CENTERLINES, & DIRECTIONAL ARROWS SHALL BE PAINTED YELLOW.
- ♿ INDICATES LOCATION OF ACCESSIBLE PARKING REFER TO SPEC SECTION 10440 FOR SIGNAGE.
- SIGN IDENTIFICATION:
 - DIRECTION OF TRAVEL → SIGN ID TAG—REFER TO SCHEDULE
 - SIGN
- REFER TO PS801 & PS802 FOR SIGN SCHEDULE & DETAILS.
- SIGN LOCATIONS SHOWN ARE DIAGRAMMATIC. FINAL LOCATION SHALL BE DETERMINED IN THE FIELD & COORDINATED BY THE PARKING CONSULTANT



147 Wappoo Creek Drive
Suite 400
Charleston, SC 29412
www.liollo.com
843.762.2222
843.762.2300



Carl Walker, Inc.
2550 West Tyvola Road
Suite 210
Charlotte, NC 28217
Phone (704) 716-8000
Fax (704) 527-0343
www.carlwalker.com



**Alternate #3
Garage**

**Summerville
Town Hall**

Summerville, South Carolina
29483

Project Number: **2006-351**
Checked By: **Rowland**
Drawn By: **Brehmer**
Date: **10/20/06**
Revisions:



**Functional
Plan
Level 1**

Alt. #3 - PS701

Functional Plan - Level 1 Spaces = 46
Scale 1/8" = 1'-0"



© Copyright 2006. All Rights Reserved. Reproduction, copying, or use of this drawing and designs shown thereon without written consent of Liollo Architecture, Inc. is prohibited and any infringement is subject to legal action.

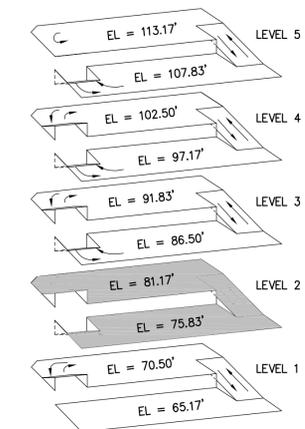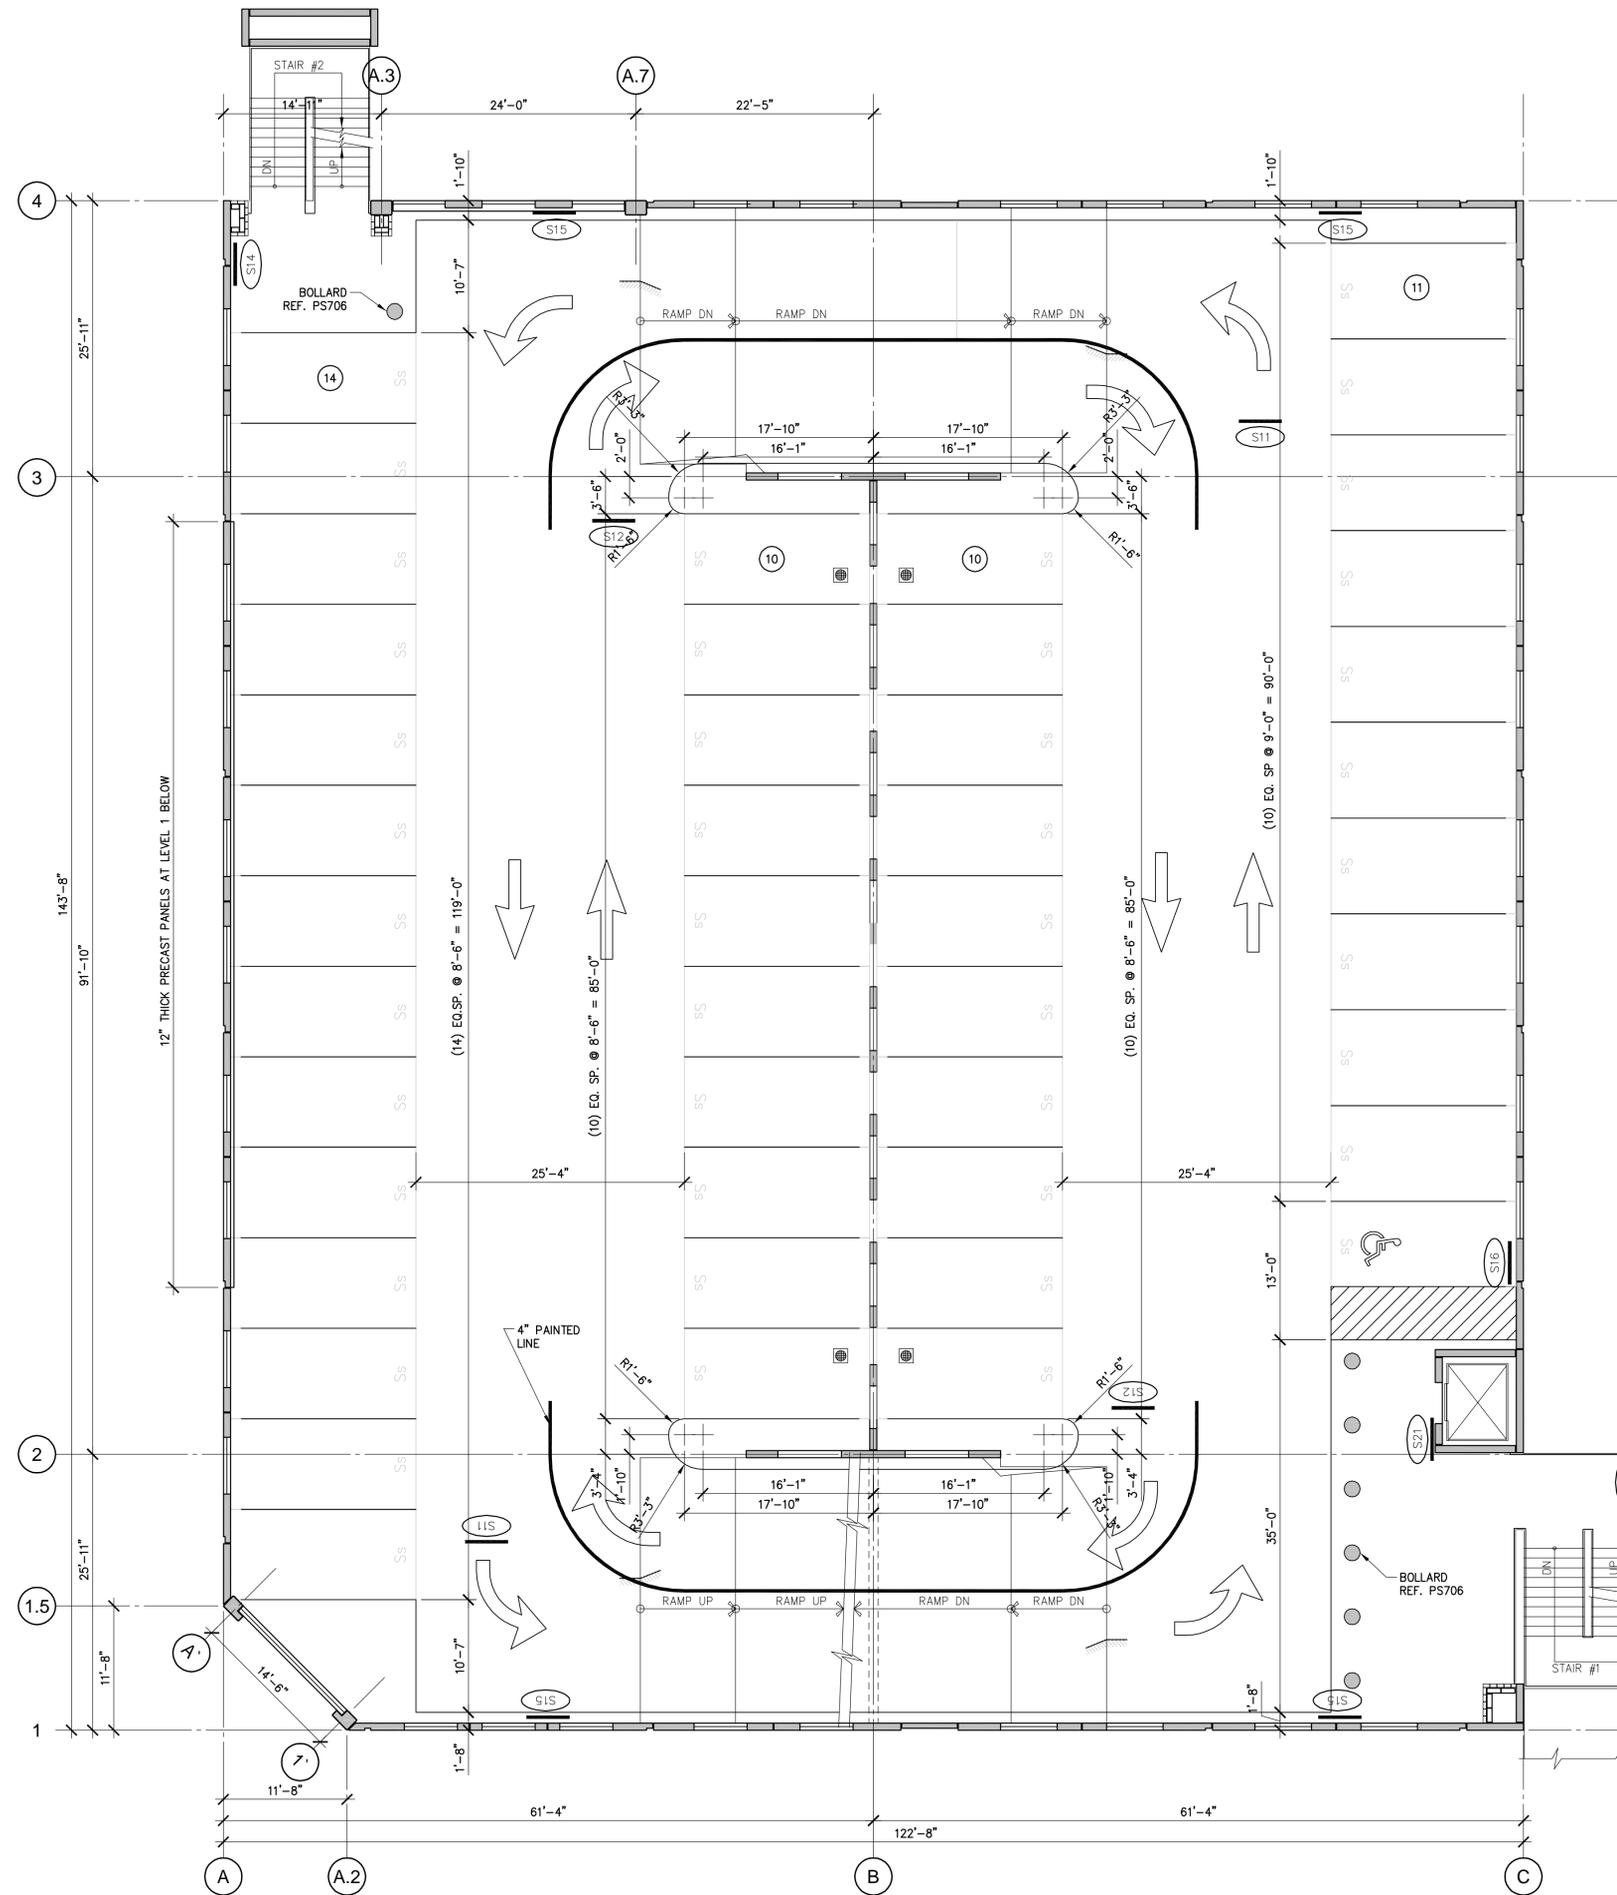

SHEET NOTES:

1. REFER TO SHEET PS706 FOR ALL PAINTED GRAPHICS.
2. BLOCKED OUT AREAS ARE TO BE DIAGONALLY STRIPED WITH 4" WIDE STRIPES @ 2'-0" o.c. ON A 45° ANGLE.
3. PARKING SPACE STRIPING DIMENSIONS INDICATED ARE NOMINAL DIMENSIONS TOLERANCES ARE AS FOLLOWS:
 A. PARKING SPACE LENGTH = ± 2"
 B. PARKING SPACE WIDTH = ± 1"
 C. BASE LINE LENGTH = ± 1"
 D. STRIPE WIDTH = 4" ± 1/4"
 E. TOTAL OVERALL STRING BASELINE DIMENSIONS = INDICATED LENGTH ± 2" PER RUN.
4. SPACES ARE DIMENSIONED TO THE CENTERLINE OF THE STRIPE AS SHOWN ON PLANS.
5. PARKING SPACES SHALL BE PAINTED YELLOW U.N.O. REFER TO SPECIFICATIONS SECTION 09920.
6. END ISLANDS, TRAFFIC CENTERLINES, & DIRECTIONAL ARROWS SHALL BE PAINTED YELLOW.
7. INDICATES LOCATION OF ACCESSIBLE PARKING REFER TO SPEC SECTION 10440 FOR SIGNAGE.
8. SIGN IDENTIFICATION:
 DIRECTION OF TRAVEL SIGN
 SIGN ID TAG-REFER TO SCHEDULE
9. REFER TO PS801 & PS802 FOR SIGN SCHEDULE & DETAILS.
10. SIGN LOCATIONS SHOWN ARE DIAGRAMMATIC. FINAL LOCATION SHALL BE DETERMINED IN THE FIELD & COORDINATED BY THE PARKING CONSULTANT



147 Wappoo Creek Drive
 Suite 400
 Charleston, SC 29412
 www.liollo.com
 843.762.2222
 843.762.2300



Carl Walker, Inc.
 2550 West Tyvola Road
 Suite 210
 Charlotte, NC 28217
 Phone (704) 716-8000
 Fax (704) 527-0343
 www.carlwalker.com



**Alternate #3
 Garage**

**Summerville
 Town Hall**

Summerville, South Carolina
 29483

Project Number: **2006-351**
 Checked By: **Rowland**
 Drawn By: **Brehmer**
 Date: **10/20/06**
 Revisions:



**Functional
 Plan
 Level 2**

Alt. #3 - PS702

Functional Plan - Level 2 Spaces = 45
 Scale 1/8" = 1'-0"



© Copyright 2006. All Rights Reserved. Reproduction, copying, or use of this drawing and designs shown thereon without written consent of Liollo Associates, Inc. is prohibited and any infringement is subject to legal action.

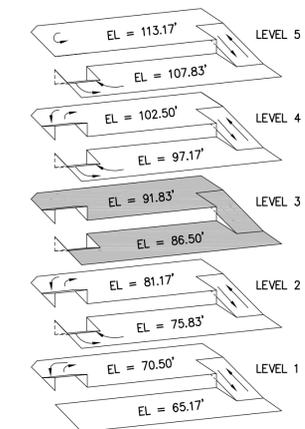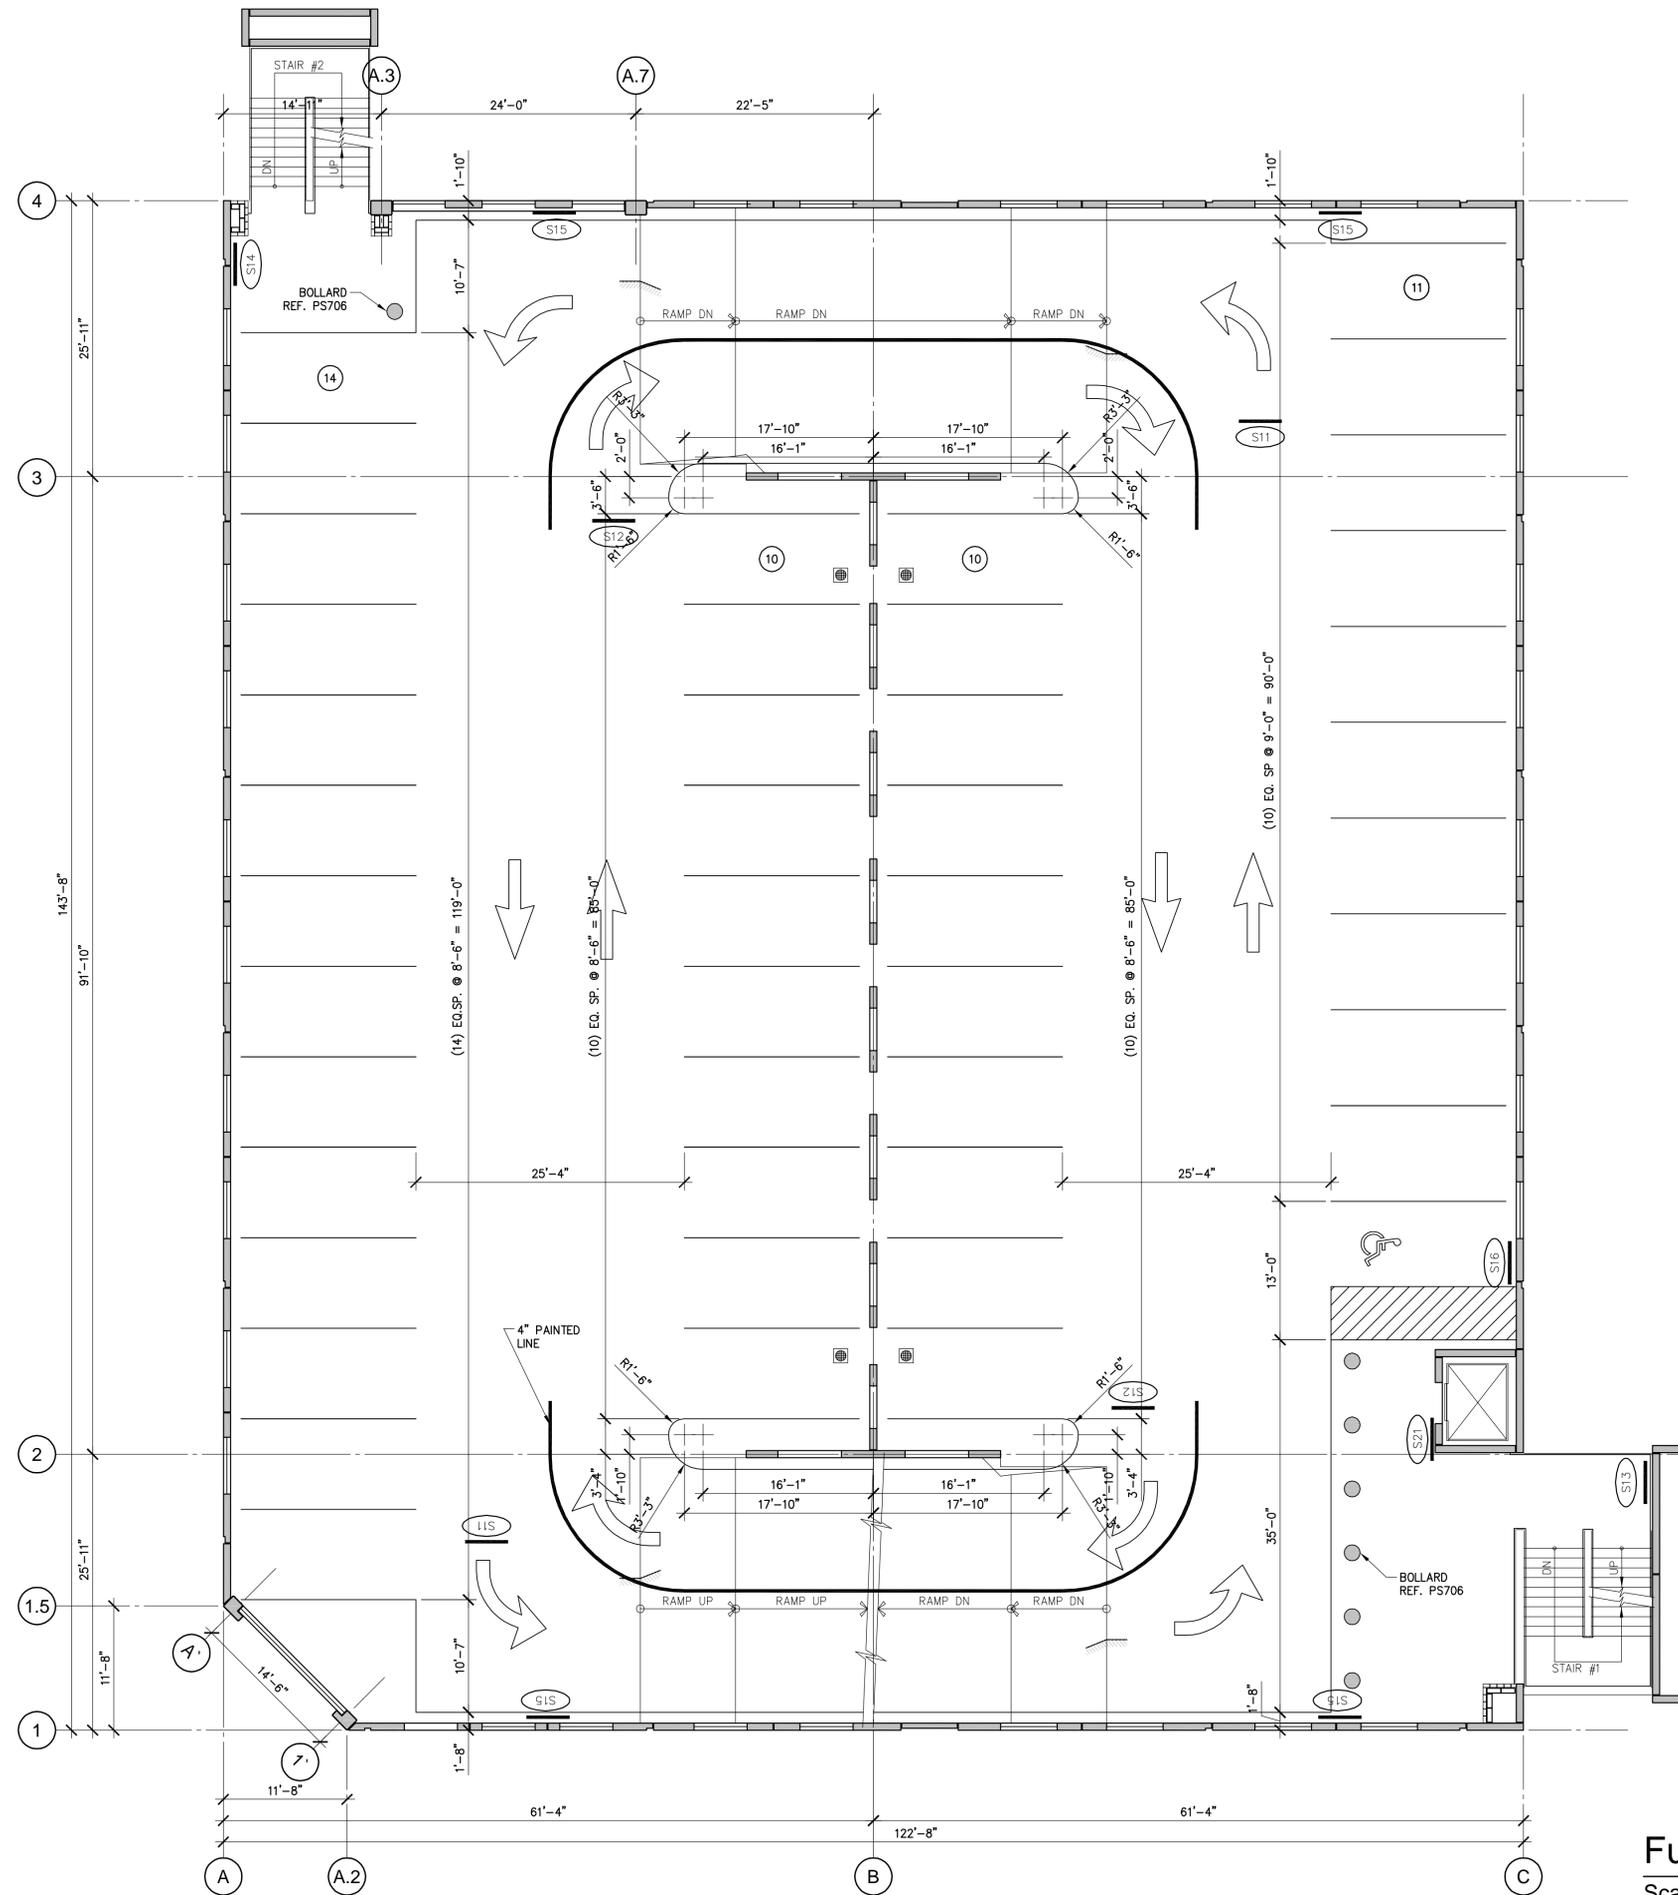

Isometric
NO SCALE

- SHEET NOTES:**
- REFER TO SHEET PS706 FOR ALL PAINTED GRAPHICS.
 - BLOCKED OUT AREAS ARE TO BE DIAGONALLY STRIPED WITH 4" WIDE STRIPES @ 2'-0" o.c. ON A 45° ANGLE.
 - PARKING SPACE STRIPING DIMENSIONS INDICATED ARE NOMINAL DIMENSIONS TOLERANCES ARE AS FOLLOWS:
 - A. PARKING SPACE LENGTH = ± 2"
 - B. PARKING SPACE WIDTH = ± 1"
 - C. BASE LINE LENGTH = ± 1"
 - D. STRIPE WIDTH = 4" ± 1/4"
 - E. TOTAL OVERALL STRING BASELINE DIMENSIONS = INDICATED LENGTH ± 2" PER RUN.
 - SPACES ARE DIMENSIONED TO THE CENTERLINE OF THE STRIPE AS SHOWN ON PLANS.
 - PARKING SPACES SHALL BE PAINTED YELLOW U.N.O. REFER TO SPECIFICATIONS SECTION 09920.
 - END ISLANDS, TRAFFIC CENTERLINES, & DIRECTIONAL ARROWS SHALL BE PAINTED YELLOW.
 - ♿ INDICATES LOCATION OF ACCESSIBLE PARKING REFER TO SPEC SECTION 10440 FOR SIGNAGE.
 - SIGN IDENTIFICATION:
 - DIRECTION OF TRAVEL →
 - SIGN ID TAG-REFER TO SCHEDULE
 - REFER TO PS801 & PS802 FOR SIGN SCHEDULE & DETAILS.
 - SIGN LOCATIONS SHOWN ARE DIAGRAMMATIC. FINAL LOCATION SHALL BE DETERMINED IN THE FIELD & COORDINATED BY THE PARKING CONSULTANT



147 Wappoo Creek Drive
Suite 400
Charleston, SC 29412
www.liollo.com
843.762.2222
843.762.2300



Carl Walker, Inc.
2550 West Tyvola Road
Suite 210
Charlotte, NC 28217
Phone (704) 716-8000
Fax (704) 527-0343
www.carlwalker.com



Alternate #3 Garage

Summerville Town Hall

Summerville, South Carolina
29483

Project Number: **2006-351**
Checked By: **Rowland**
Drawn By: **Brehmer**
Date: **10/20/06**
Revisions:



Functional Plan Level 3

Alt. #1 - PS703

Functional Plan - Level 3 Spaces = 46
Scale 1/8" = 1'-0"



© Copyright 2006. All Rights Reserved. Reproduction, copying, or use of this drawing and designs shown thereon without written consent of Liollo Associates, Inc. is prohibited and any infringement is subject to legal action.

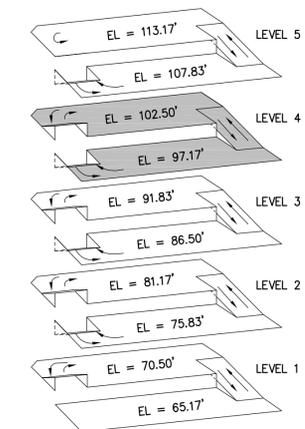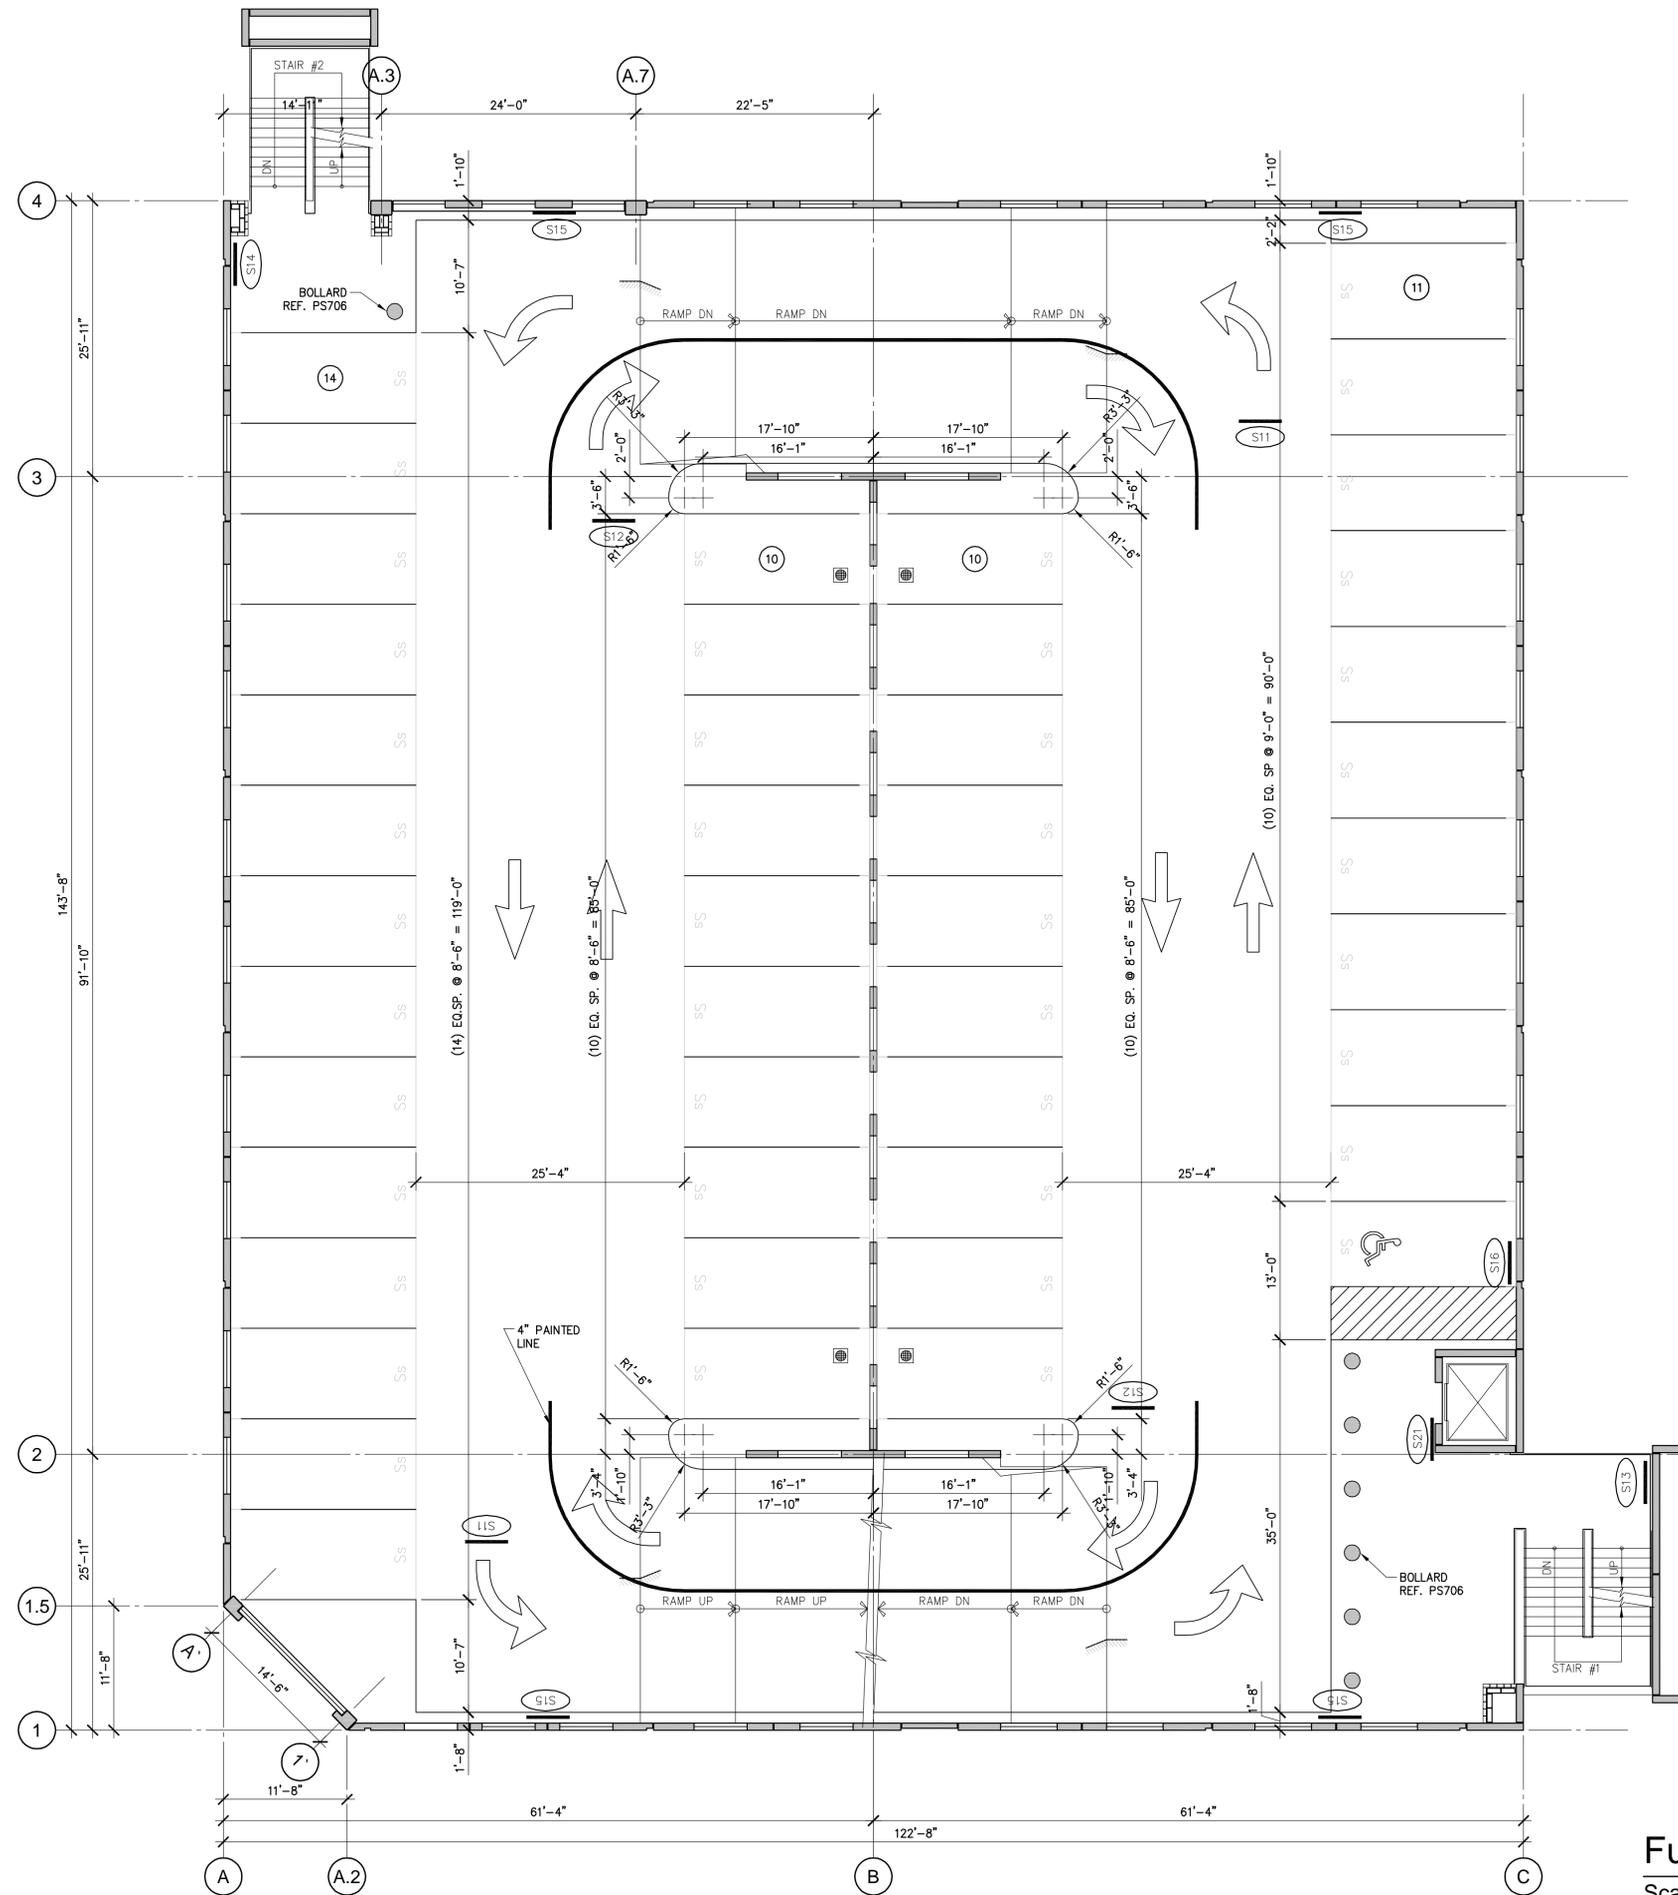

Isometric
NO SCALE

SHEET NOTES:

- REFER TO SHEET PS706 FOR ALL PAINTED GRAPHICS.
- BLOCKED OUT AREAS ARE TO BE DIAGONALLY STRIPED WITH 4" WIDE STRIPES @ 2'-0" o.c. ON A 45° ANGLE.
- PARKING SPACE STRIPING DIMENSIONS INDICATED ARE NOMINAL DIMENSIONS TOLERANCES ARE AS FOLLOWS:
 A. PARKING SPACE LENGTH = ± 2"
 B. PARKING SPACE WIDTH = ± 1"
 C. BASE LINE LENGTH = ± 1"
 D. STRIPE WIDTH = 4" ± 1/4"
 E. TOTAL OVERALL STRING BASELINE DIMENSIONS = INDICATED LENGTH ± 2" PER RUN.
- SPACES ARE DIMENSIONED TO THE CENTERLINE OF THE STRIPE AS SHOWN ON PLANS.
- PARKING SPACES SHALL BE PAINTED YELLOW U.N.O. REFER TO SPECIFICATIONS SECTION 09920.
- END ISLANDS, TRAFFIC CENTERLINES, & DIRECTIONAL ARROWS SHALL BE PAINTED YELLOW.
- ♿ INDICATES LOCATION OF ACCESSIBLE PARKING REFER TO SPEC SECTION 10440 FOR SIGNAGE.
- SIGN IDENTIFICATION:
 DIRECTION OF TRAVEL → (S00) SIGN
 SIGN ID TAG-REFER TO SCHEDULE
- REFER TO PS801 & PS802 FOR SIGN SCHEDULE & DETAILS.
- SIGN LOCATIONS SHOWN ARE DIAGRAMMATIC. FINAL LOCATION SHALL BE DETERMINED IN THE FIELD & COORDINATED BY THE PARKING CONSULTANT



147 Wappoo Creek Drive
Suite 400
Charleston, SC 29412
www.liollo.com
843.762.2222
843.762.2300



Carl Walker, Inc.
2550 West Tyvola Road
Suite 210
Charlotte, NC 28217
Phone (704) 716-8000
Fax (704) 527-0343
www.carlwalker.com



**Alternate #3
Garage**

**Summerville
Town Hall**

Summerville, South Carolina
29483

Project Number: **2006-351**
Checked By: **Rowland**
Drawn By: **Brehmer**
Date: **10/20/06**
Revisions:



**Functional
Plan
Level 4**

Alt. #3 - PS704

Functional Plan - Level 4 Spaces = 46
Scale 1/8" = 1'-0"



© Copyright 2006. All Rights Reserved. Reproduction, copying, or use of this drawing and designs shown thereon without written consent of Liollo Associates, Inc. is prohibited and any infringement is subject to legal action.

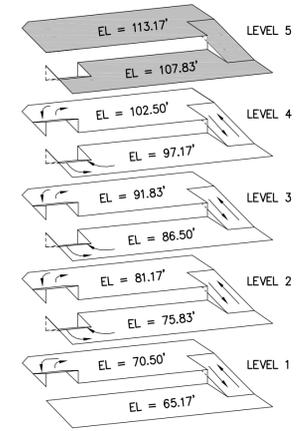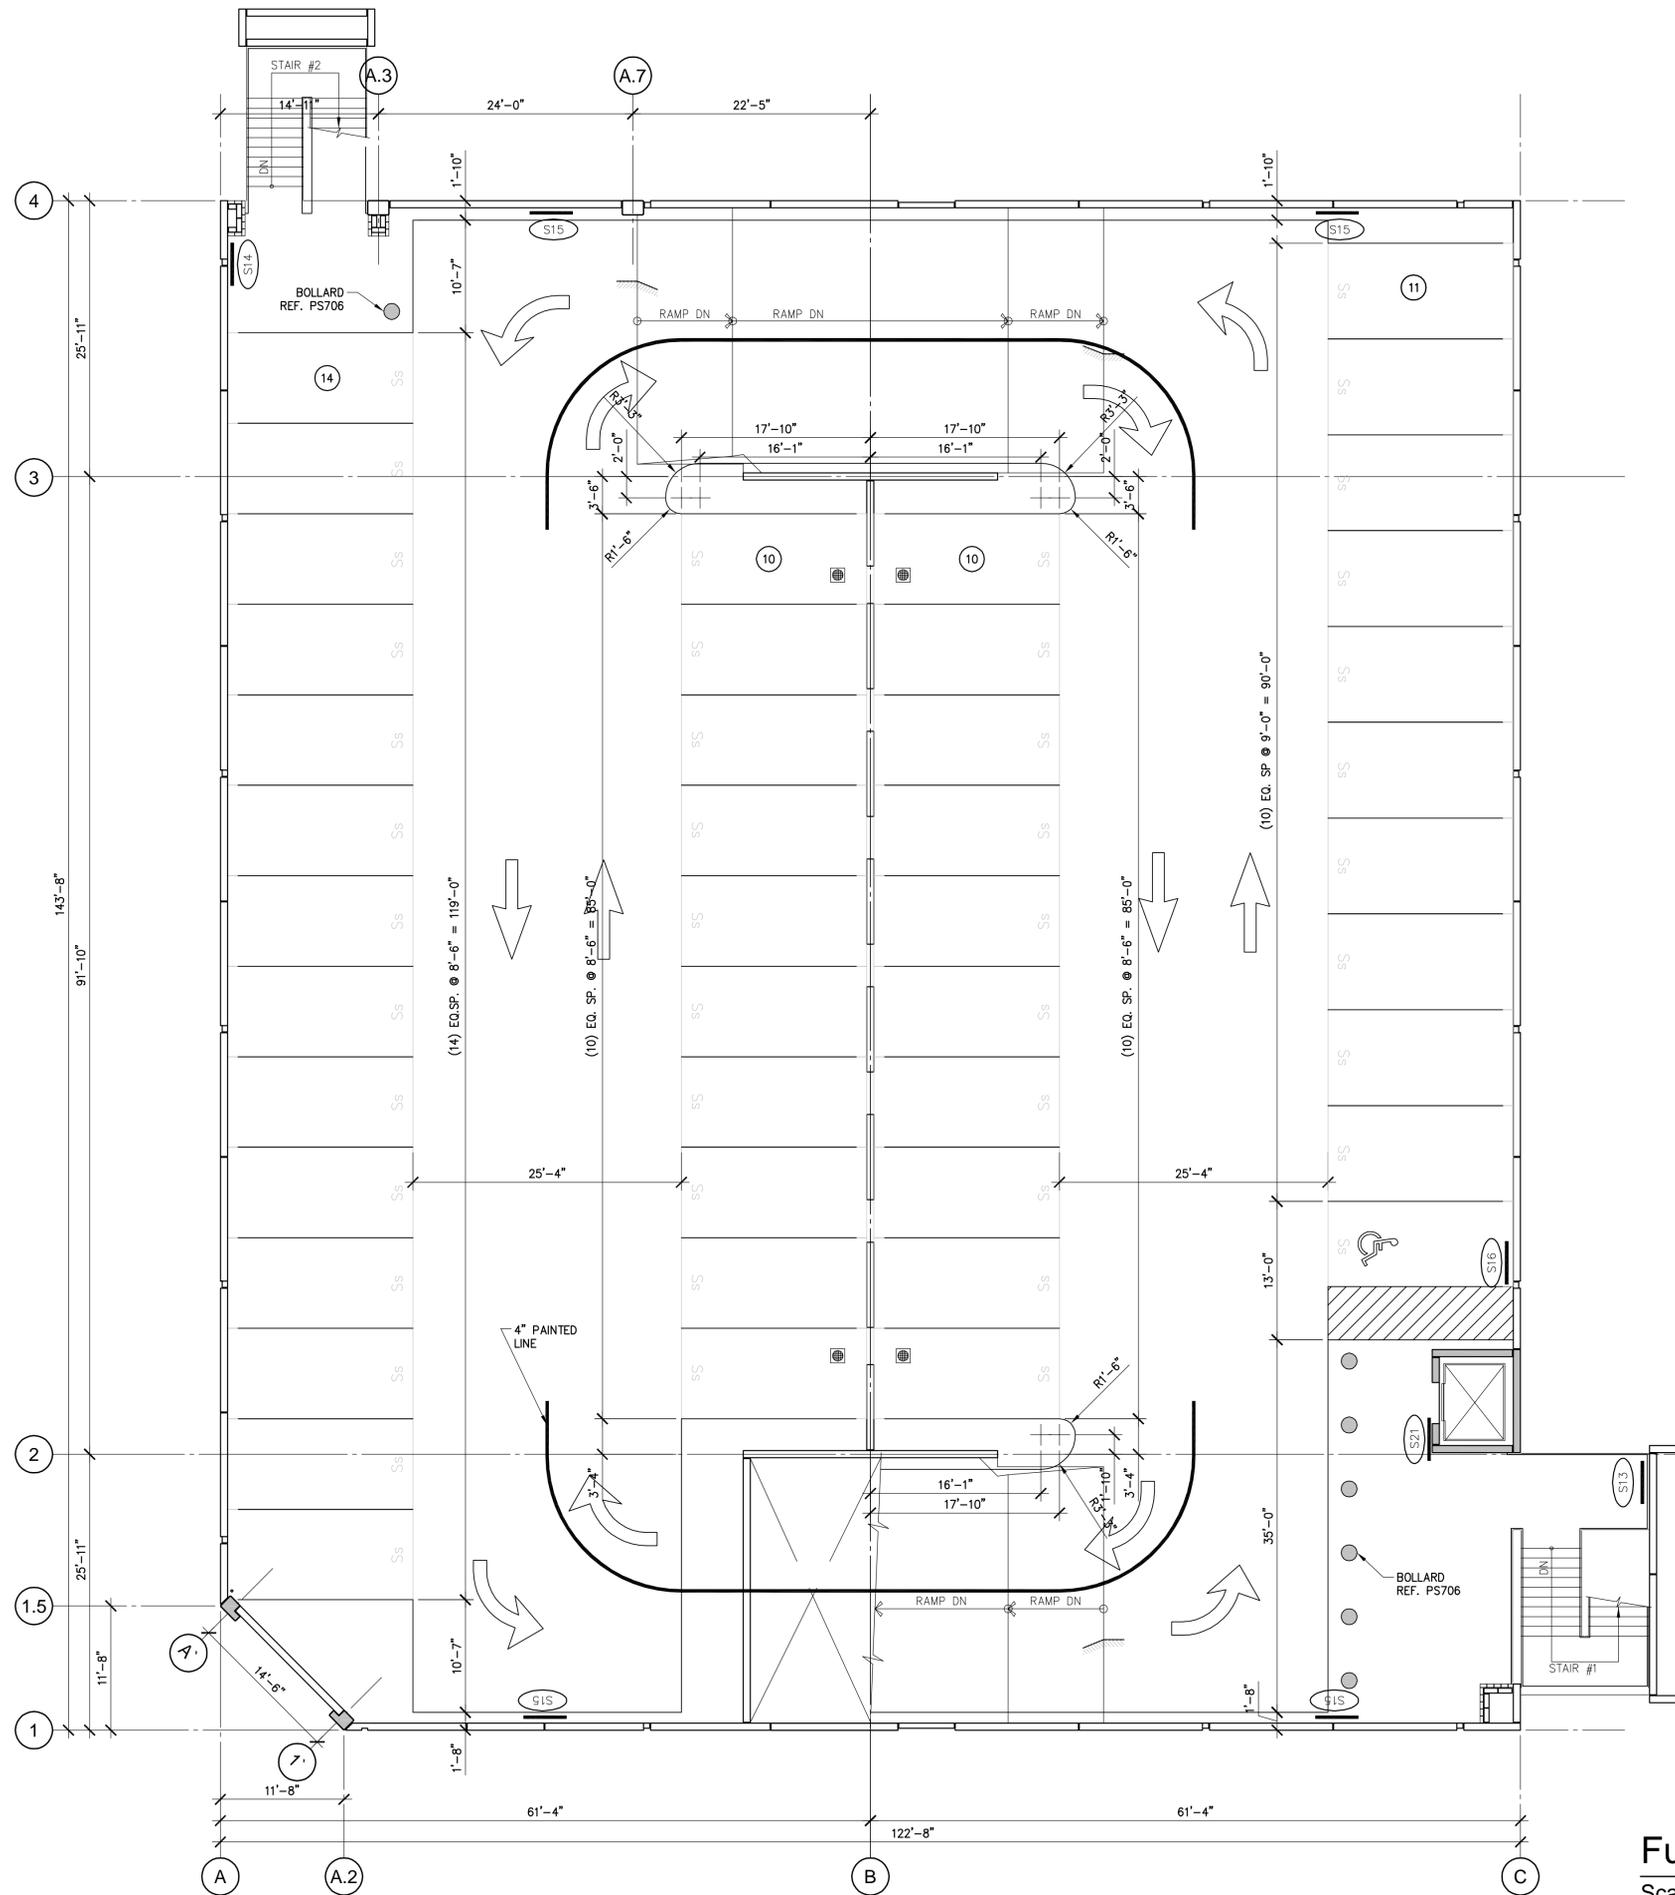

Isometric
NO SCALE

SHEET NOTES:

- REFER TO SHEET PS706 FOR ALL PAINTED GRAPHICS.
- BLOCKED OUT AREAS ARE TO BE DIAGONALLY STRIPED WITH 4" WIDE STRIPES @ 2'-0" o.c. ON A 45° ANGLE.
- PARKING SPACE STRIPING DIMENSIONS INDICATED ARE NOMINAL DIMENSIONS TOLERANCES ARE AS FOLLOWS:
 A. PARKING SPACE LENGTH = ± 2"
 B. PARKING SPACE WIDTH = ± 1"
 C. BASE LINE LENGTH = ± 1"
 D. STRIPE WIDTH = 4" ± 1/4"
 E. TOTAL OVERALL STRING BASELINE DIMENSIONS = INDICATED LENGTH ± 2" PER RUN.
- SPACES ARE DIMENSIONED TO THE CENTERLINE OF THE STRIPE AS SHOWN ON PLANS.
- PARKING SPACES SHALL BE PAINTED YELLOW U.N.O. REFER TO SPECIFICATIONS SECTION 09920.
- END ISLANDS, TRAFFIC CENTERLINES, & DIRECTIONAL ARROWS SHALL BE PAINTED YELLOW.
- ♿ INDICATES LOCATION OF ACCESSIBLE PARKING REFER TO SPEC SECTION 10440 FOR SIGNAGE.
- SIGN IDENTIFICATION:
 DIRECTION OF TRAVEL → SIGN
 SIGN ID TAG-REFER TO SCHEDULE
- REFER TO PS801 & PS802 FOR SIGN SCHEDULE & DETAILS.
- SIGN LOCATIONS SHOWN ARE DIAGRAMMATIC. FINAL LOCATION SHALL BE DETERMINED IN THE FIELD & COORDINATED BY THE PARKING CONSULTANT



147 Wappoo Creek Drive
Suite 400
Charleston, SC 29412
www.liollo.com
843.762.2222
843.762.2300



Carl Walker, Inc.
2550 West Tyvola Road
Suite 210
Charlotte, NC 28217
Phone (704) 716-8000
Fax (704) 527-0343
www.carlwalker.com



**Alternate #3
Garage**

**Summerville
Town Hall**

Summerville, South Carolina
29483

Project Number: **2006-351**
Checked By: **Rowland**
Drawn By: **Brehmer**
Date: **10/20/06**
Revisions:




**Functional
Plan
Level 5**

Alt. #3 - PS705


Functional Plan - Level 5 Spaces = 46
Scale 1/8" = 1'-0"




© Copyright 2006. All Rights Reserved. Reproduction, copying, or use of this drawing and designs shown thereon without written consent of Liollo Associates, Inc. is prohibited and any infringement is subject to legal action.

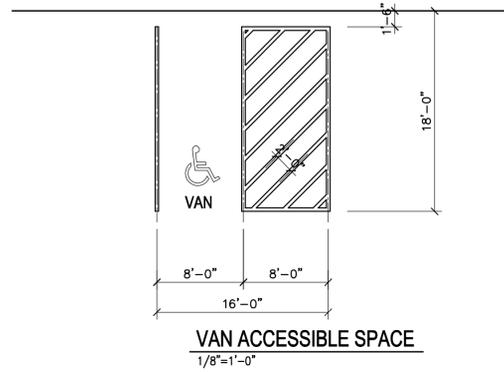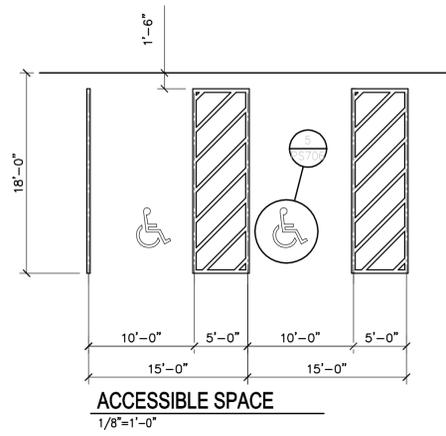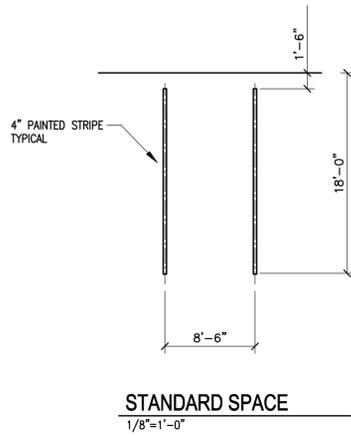


1 STRIPING DETAILS

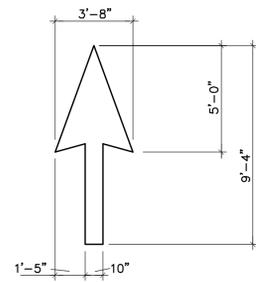


2 ARROW
1/4"=1'-0"

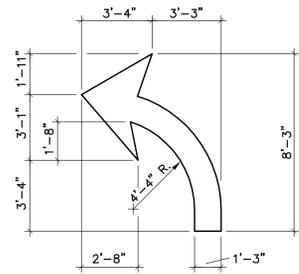


3 ARROW
1/4"=1'-0"

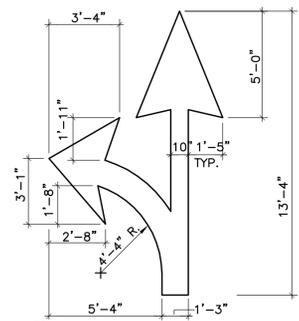


4 TRAFFIC ARROW
1/4"=1'-0" FPA02

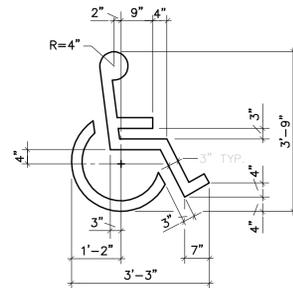


5 ACCESSIBLE SYMBOL
NO SCALE FPA10

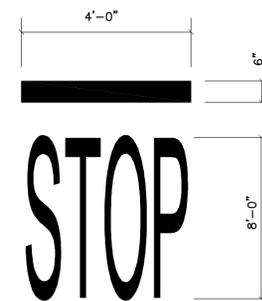

6 SURFACE GRAPHIC

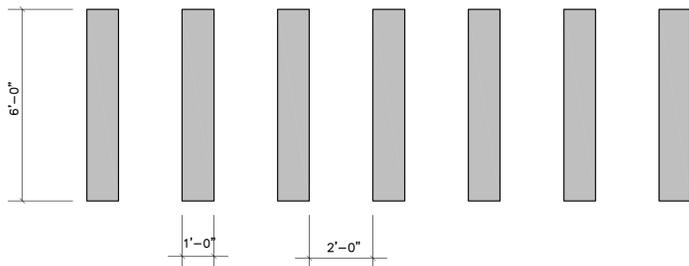

7 PED. CROSSWALK
NOT TO SCALE

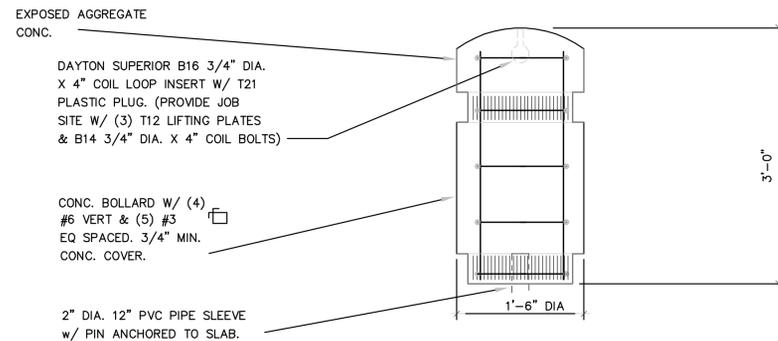

8 CONCRETE BOLLARD DETAIL
NOT TO SCALE



9 SURFACE GRAPHIC



147 Wappoo Creek Drive
Suite 400
Charleston, SC 29412
www.liollo.com
843.762.2222
843.762.2300



Carl Walker, Inc.
2550 West Tyvola Road
Suite 210
Charlotte, NC 28217
Phone (704) 716-8000
Fax (704) 527-0343
www.carlwalker.com



Alternate #3
Garage

Summerville
Town Hall

Summerville, South Carolina
29483



Project Number: **2006-351**
Checked By: **Rowland**
Drawn By: **Brehmer**
Date: **10/20/06**
Revisions:

- _____
- _____
- _____
- _____

Striping
and
Graphics

Alt. #3 - PS706

© Copyright 2006. All Rights Reserved. Reproduction, copying, or use of this drawing and designs shown thereon without written consent of Liollo Associates, Inc. is prohibited and any infringement is subject to legal action.

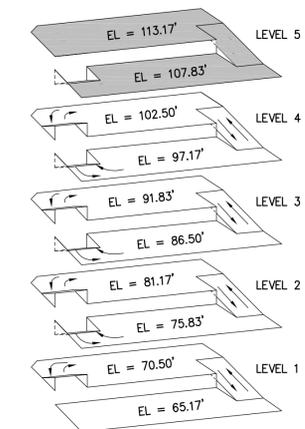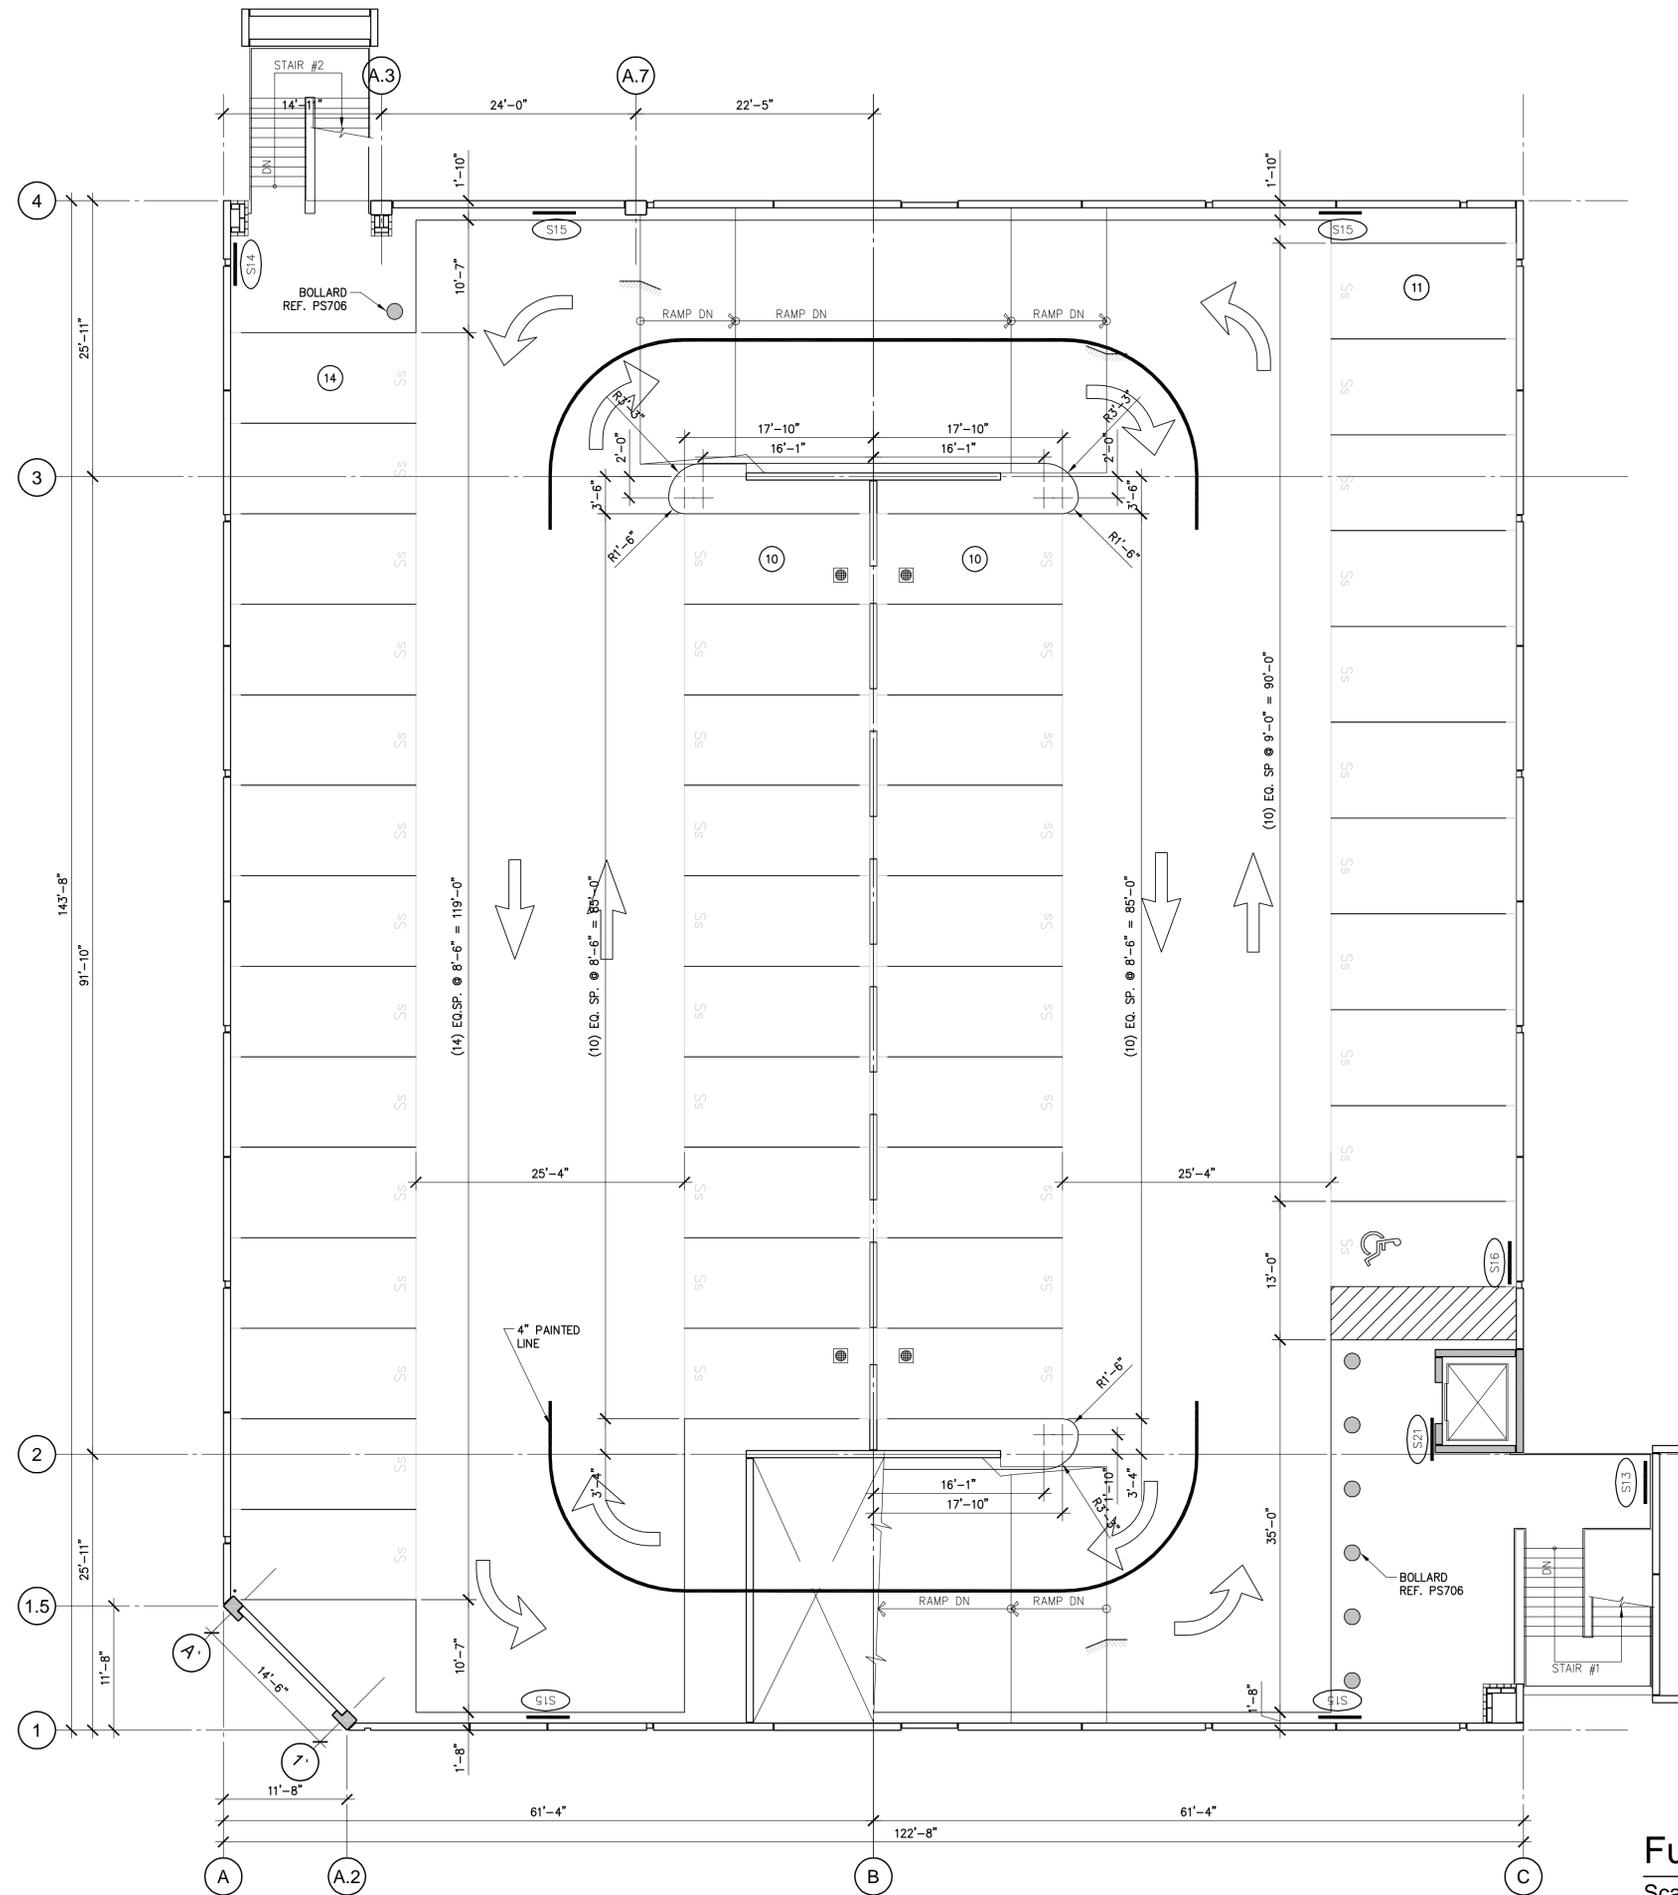

Isometric
NO SCALE

SHEET NOTES:

- REFER TO SHEET PS706 FOR ALL PAINTED GRAPHICS.
- BLOCKED OUT AREAS ARE TO BE DIAGONALLY STRIPED WITH 4" WIDE STRIPES @ 2'-0" o.c. ON A 45° ANGLE.
- PARKING SPACE STRIPING DIMENSIONS INDICATED ARE NOMINAL DIMENSIONS TOLERANCES ARE AS FOLLOWS:
 A. PARKING SPACE LENGTH = ± 2"
 B. PARKING SPACE WIDTH = ± 1"
 C. BASE LINE LENGTH = ± 1"
 D. STRIPE WIDTH = 4" ± 1/4"
 E. TOTAL OVERALL STRING BASELINE DIMENSIONS = INDICATED LENGTH ± 2" PER RUN.
- SPACES ARE DIMENSIONED TO THE CENTERLINE OF THE STRIPE AS SHOWN ON PLANS.
- PARKING SPACES SHALL BE PAINTED YELLOW U.N.O. REFER TO SPECIFICATIONS SECTION 09920.
- END ISLANDS, TRAFFIC CENTERLINES, & DIRECTIONAL ARROWS SHALL BE PAINTED YELLOW.
- ♿ INDICATES LOCATION OF ACCESSIBLE PARKING REFER TO SPEC SECTION 10440 FOR SIGNAGE.
- SIGN IDENTIFICATION:
 DIRECTION OF TRAVEL → SIGN
 SIGN ID TAG-REFER TO SCHEDULE
- REFER TO PS801 & PS802 FOR SIGN SCHEDULE & DETAILS.
- SIGN LOCATIONS SHOWN ARE DIAGRAMMATIC. FINAL LOCATION SHALL BE DETERMINED IN THE FIELD & COORDINATED BY THE PARKING CONSULTANT



147 Wappoo Creek Drive
Suite 400
Charleston, SC 29412
www.liollo.com
843.762.2222
843.762.2300



Carl Walker, Inc.
2550 West Tyvola Road
Suite 210
Charlotte, NC 28217
Phone (704) 716-8000
Fax (704) 527-0343
www.carlwalker.com



**Alternate #3
Garage**

**Summerville
Town Hall**

Summerville, South Carolina
29483

Project Number: **2006-351**
Checked By: **Rowland**
Drawn By: **Brehmer**
Date: **10/20/06**
Revisions:

**Functional
Plan
Level 5**

Alt. #3 - PS705

Functional Plan - Level 5 Spaces = 46
Scale 1/8" = 1'-0"



