


**13 CAMERAS  
LEVEL 1**

**Functional Plan - Level 1** Spaces = 46  
Scale 1/8" = 1'-0"

PARKING SUMMARY				
LEVEL	Symbol	TOTALS	AREA (SF)	EFFICIENCY (SF/SPACE)
5	○	44	18,043	
4	○	44	18,043	
3	○	44	18,043	
2	○	44	18,043	
1	○	38	18,043	
TOTALS		214	90,215	408

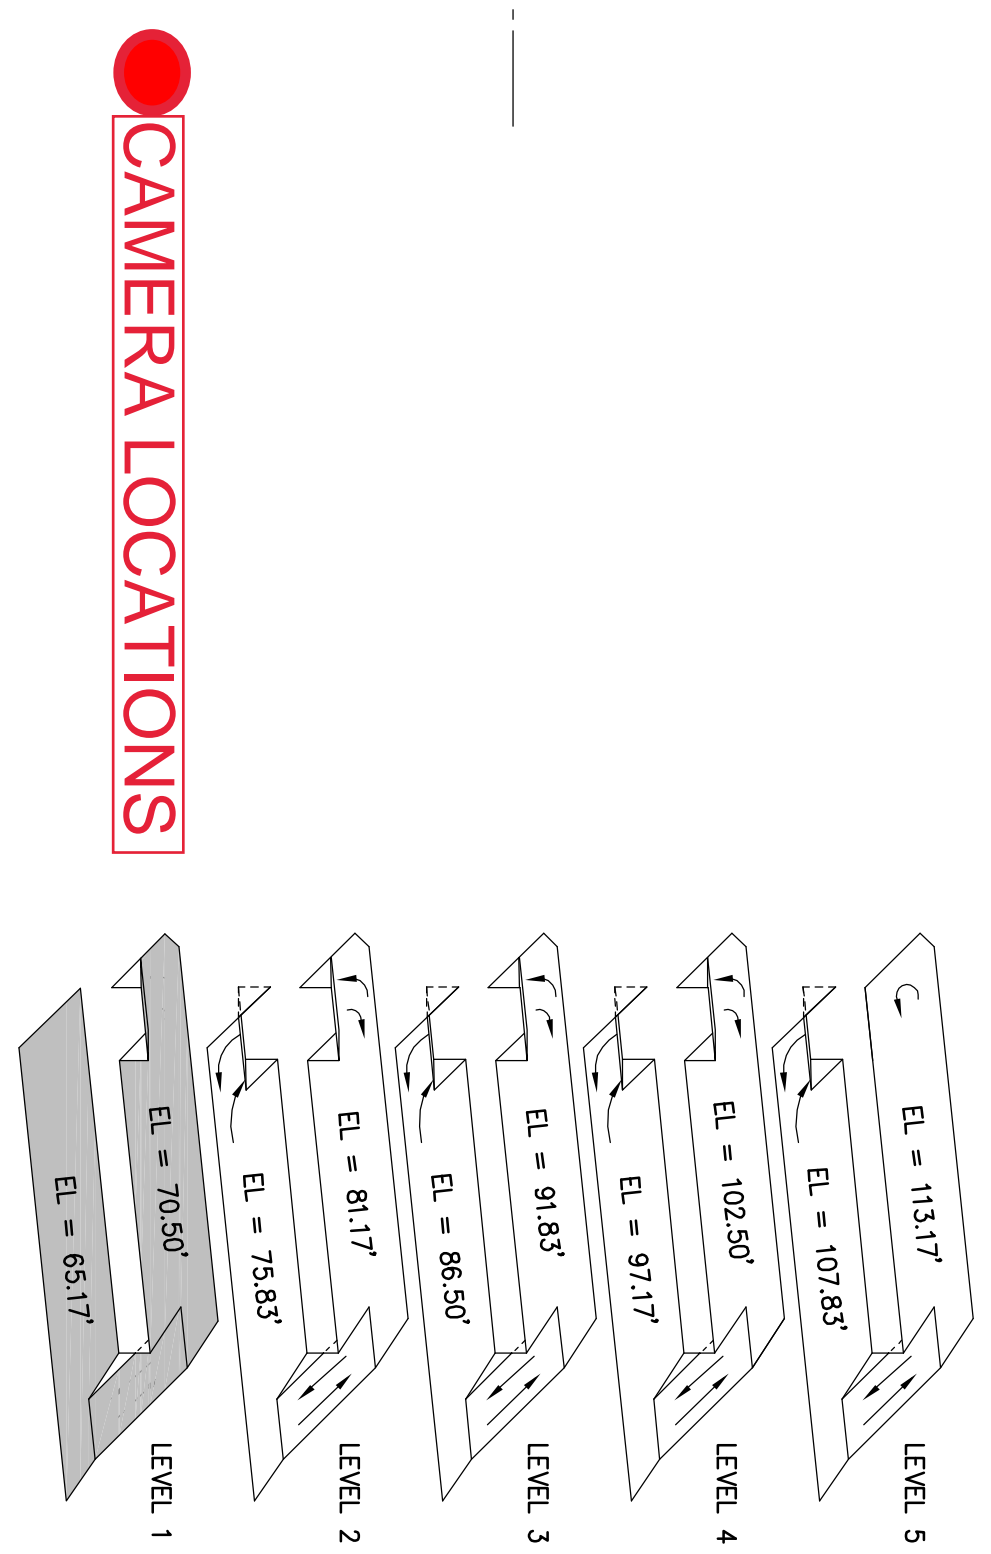


\* ADA VAN ACCESSIBLE SPACE PROVIDED ADJACENT TO TOWN HALL.  
REF. CIVIL DRAWINGS.

**SHEET NOTES:**

- REFER TO SHEET PS706 FOR ALL PAINTED GRAPHICS.
- BLOCKED OUT AREAS ARE TO BE DIAGONALLY STRIPED WITH 4" WIDE STRIPES @ 2'-0" o.c. ON A 45° ANGLE.
- PARKING SPACE STRIPING DIMENSIONS INDICATED ARE NOMINAL DIMENSIONS TOLERANCES ARE AS FOLLOWS:  
A. PARKING SPACE LENGTH = ± 2"  
B. PARKING SPACE WIDTH = ± 1"  
C. BASE LINE LENGTH = ± 1"  
D. STRIPE WIDTH = 4" ± 1/4"  
E. TOTAL OVERALL STRIPING BASELINE DIMENSIONS = INDICATED LENGTH ± 2" PER RUN.
- SPACES ARE DIMENSIONED TO THE CENTER LINE OF THE STRIPE AS SHOWN ON PLANS.
- PARKING SPACES SHALL BE PAINTED YELLOW U.N.O. REFER TO SPECIFICATIONS SECTION 09920.
- END ISLANDS, TRAFFIC CENTERLINES, & DIRECTIONAL ARROWS SHALL BE PAINTED YELLOW.
- INDICATES LOCATION OF ACCESSIBLE PARKING REFER TO SPEC SECTION 10440 FOR SIGNAGE.
- SIGN IDENTIFICATION:  
DIRECTION OF TRAVEL → (S00) SIGN  
SIGN ID TAG--REFER TO SCHEDULE & DETAILS.
- REFER TO PS801 & PS802 FOR SIGN SCHEDULE & DETAILS.
- SIGN LOCATIONS SHOWN ARE DIAGRAMATIC. FINAL LOCATION SHALL BE DETERMINED IN THE FIELD & COORDINATED BY THE PARKING CONSULTANT

**liollo architecture**  
147 Wiggins Creek Drive  
Suite 400  
Charleston, SC 29412  
www.liollo.com  
843.762.2222  
843.762.2300

**Carl Walker**  
Planning Engineering Restoration  
Carl Walker, Inc.  
2650 West Tyvola Road  
Suite 210  
Charlotte, NC 28217  
Phone (704) 716-8000  
Fax (704) 527-0343  
www.carlwalker.com

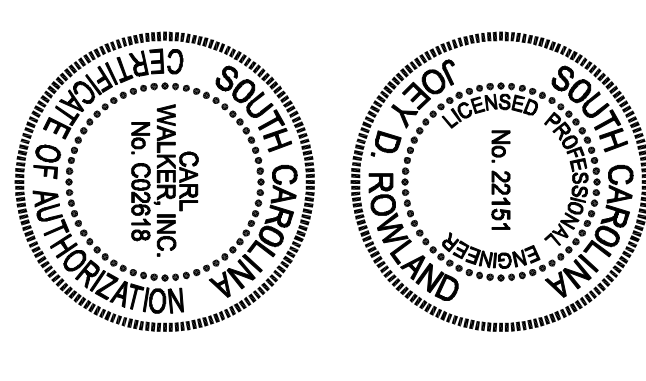

**Alternate #3  
Garage**


**Summerville  
Town Hall**

Summerville, South Carolina  
29483


Project Number: 2006-351  
Checked By: Rowland  
Drawn By: Brahmel  
Date: 10/20/06  
Revisions:

**Functional  
Plan  
Level 1**

**Alt. #3 - PS701**

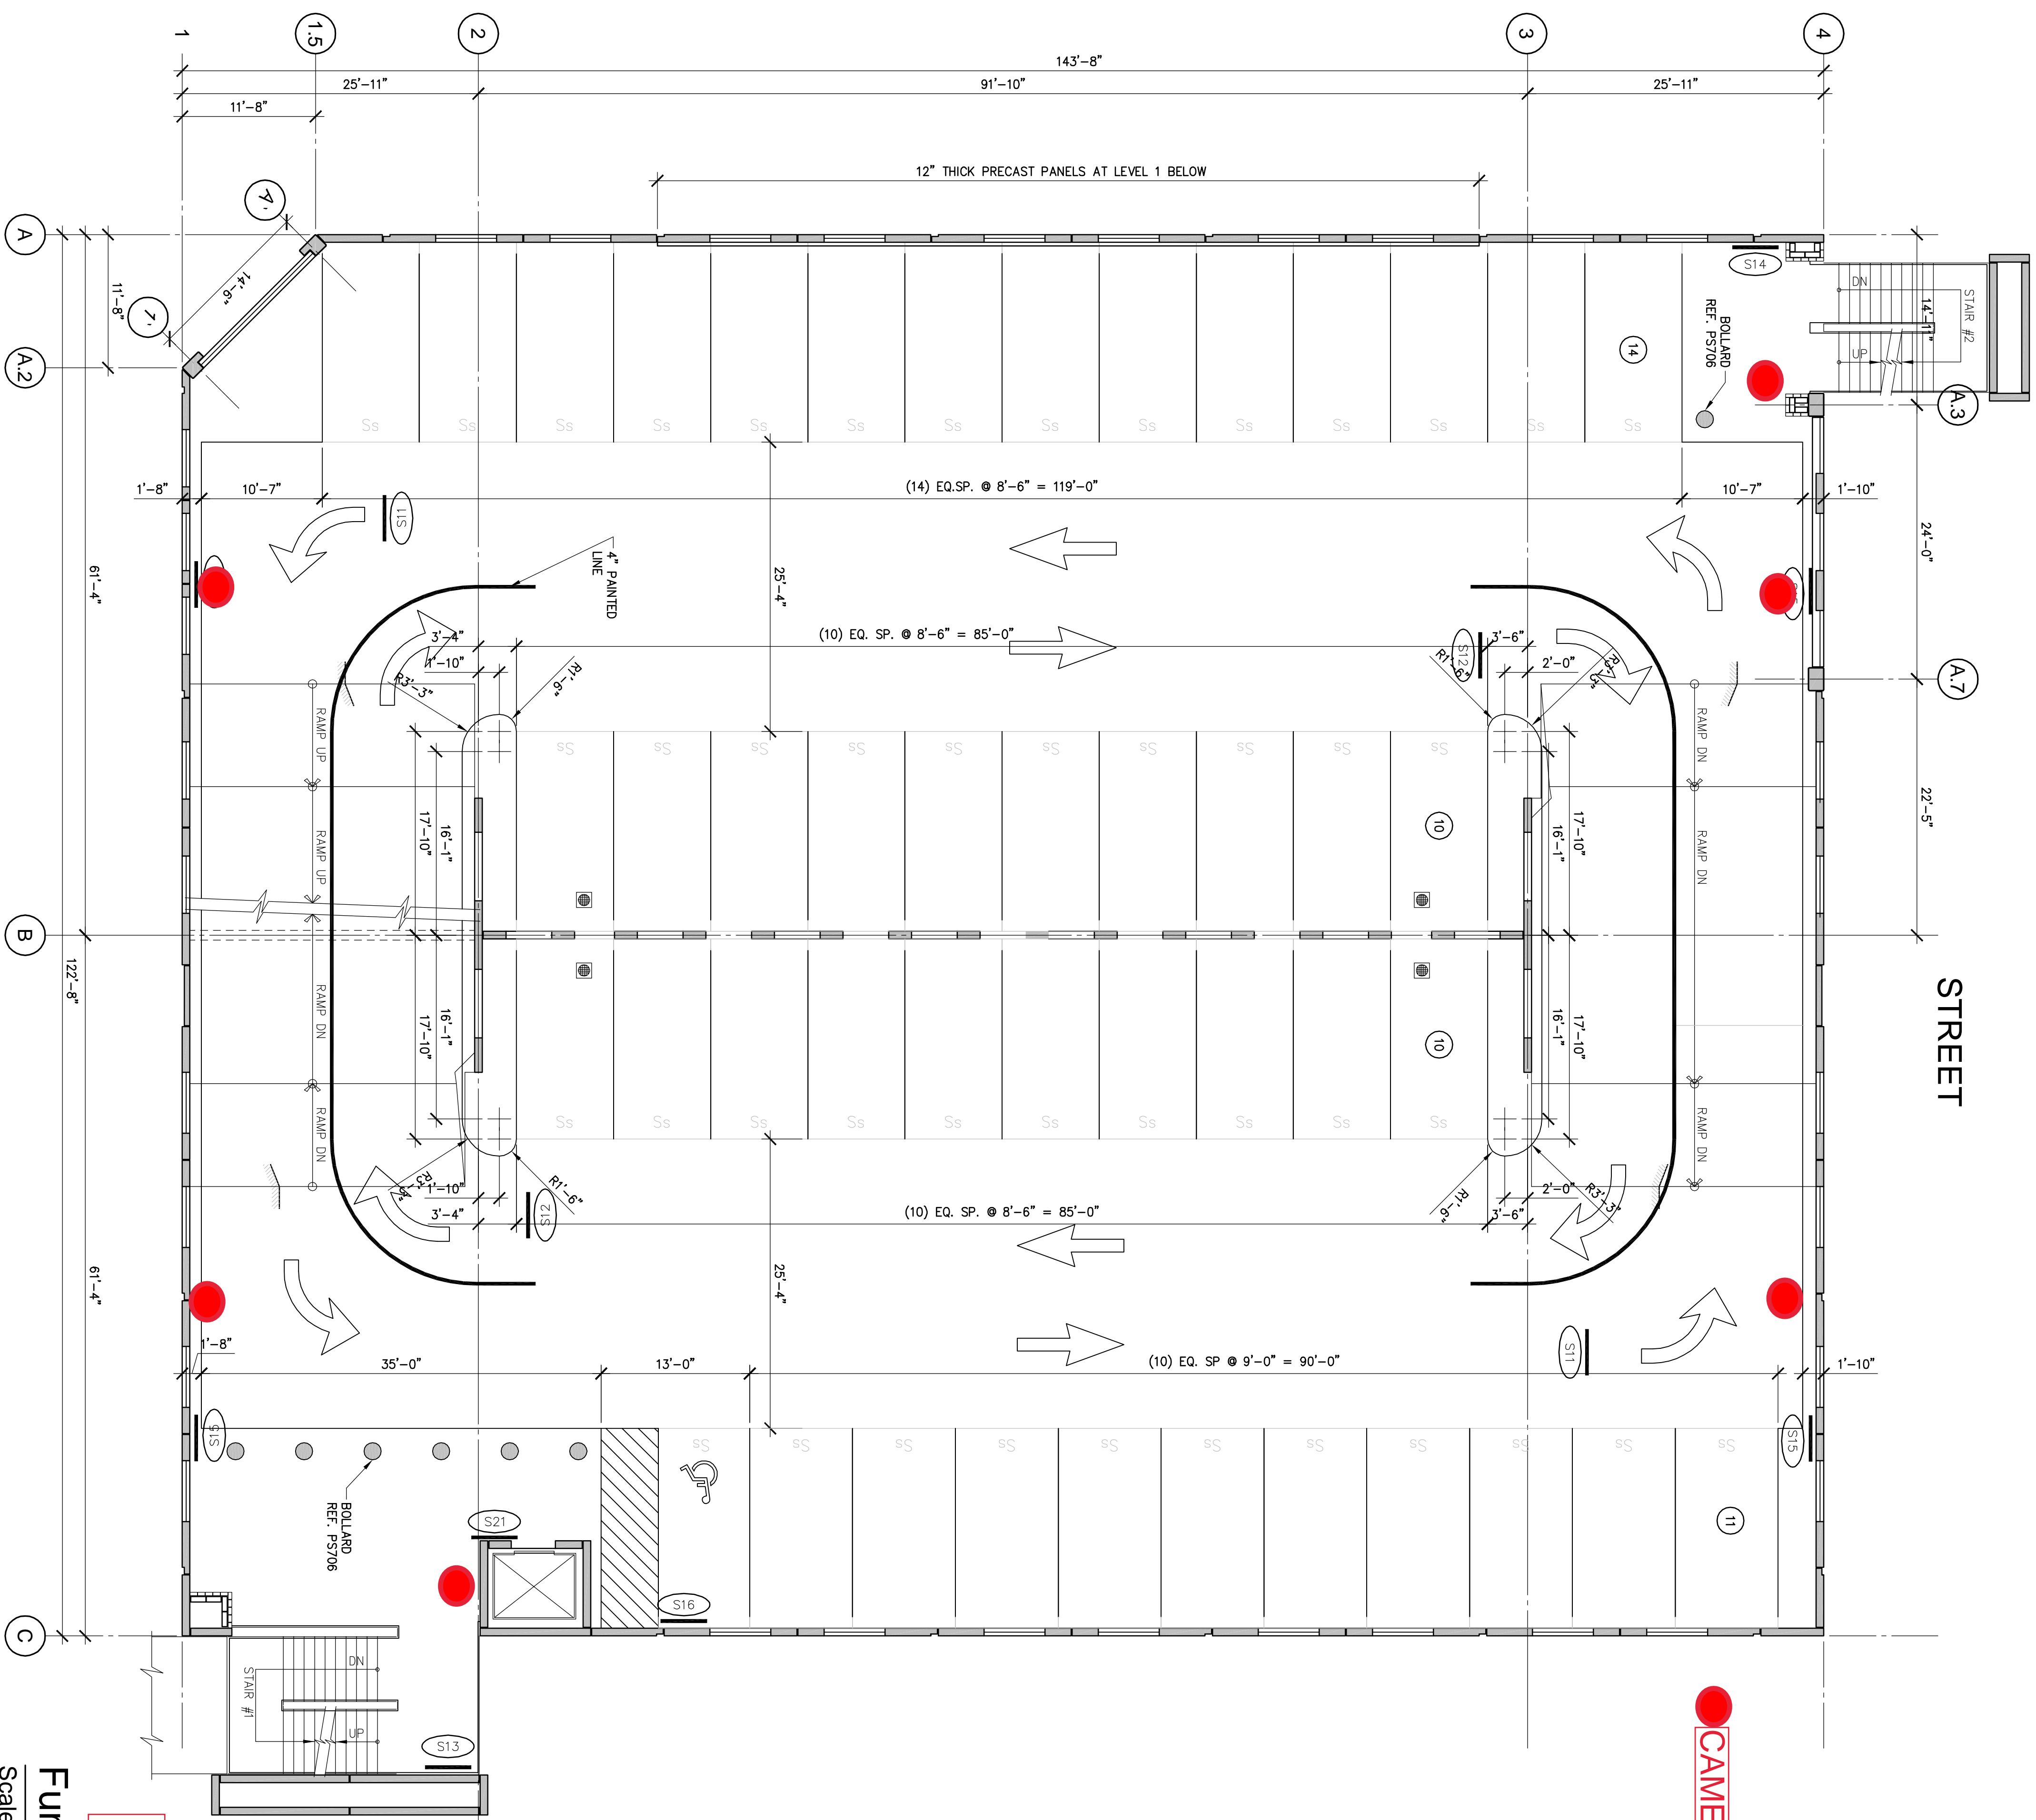

**CAMERA LOCATIONS**

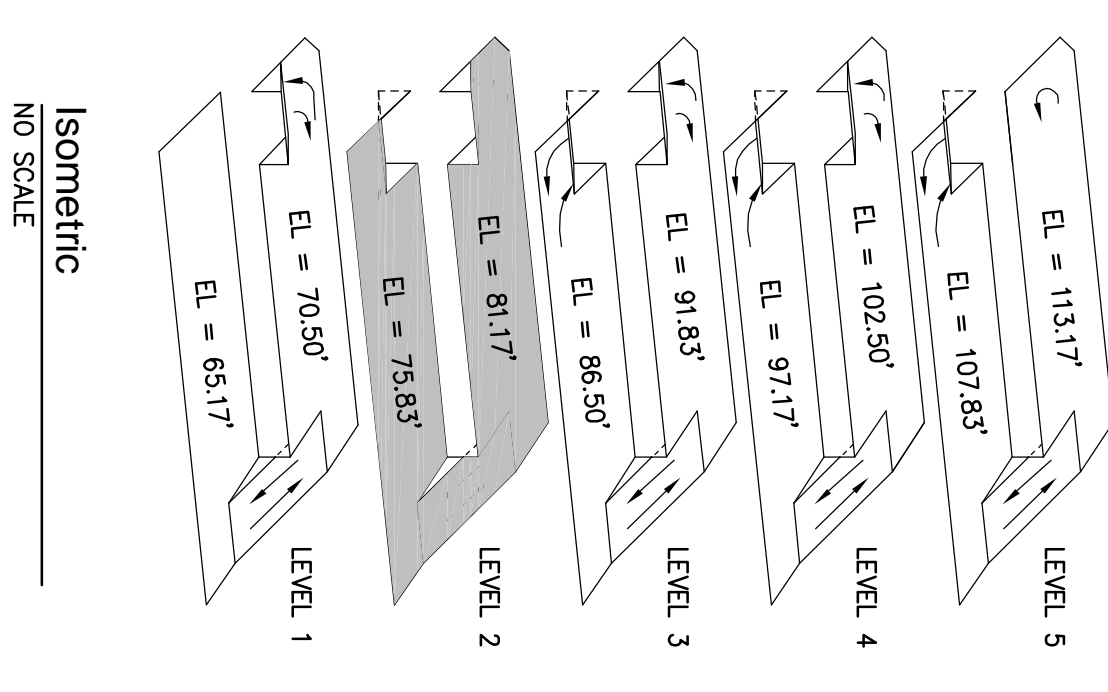

Isometric  
NO SCALE

**SHEET NOTES:**


1. REFER TO SHEET PS706 FOR ALL PAINTED GRAPHICS.
2. BLOCKED OUT AREAS ARE TO BE DIAGONALLY STRIPED WITH 4" WIDE STRIPES @ 2'-0" o.c. ON A 45° ANGLE.
3. PARKING SPACE STRIPING DIMENSIONS INDICATED ARE NOMINAL DIMENSIONS TOLERANCES ARE AS FOLLOWS:
  - A. PARKING SPACE LENGTH = ± 2"
  - B. PARKING SPACE WIDTH = ± 1"
  - C. BASE LINE LENGTH = ± 1"
  - D. STRIPE WIDTH = 4" ± 1/4"
  - E. TOTAL OVERALL STRING BASELINE DIMENSIONS = INDICATED LENGTH ± 2" PER RUN.
4. SPACES ARE DIMENSIONED TO THE CENTERLINE OF THE STRIPE AS SHOWN ON PLANS.
5. PARKING SPACES SHALL BE PAINTED YELLOW U/NO. REFER TO SPECIFICATIONS SECTION 09920.
6. END ISLANDS, TRAFFIC CENTERLINES, & DIRECTIONAL ARROWS SHALL BE PAINTED YELLOW.
7. INDICATES LOCATION OF ACCESSIBLE PARKING REFER TO SPEC SECTION 10440 FOR SIGNAGE.
8. SIGN IDENTIFICATION:
  - SIGN ID TAG--REFER TO SCHEDULE OF TRAVEL
  - SIGN
9. REFER TO PS801 & PS802 FOR SIGN SCHEDULE & DETAILS.
10. SIGN LOCATIONS SHOWN ARE DIAGRAMMATIC. FINAL LOCATION SHALL BE DETERMINED IN THE FIELD & COORDINATED BY THE PARKING CONSULTANT

**6 CAMERAS  
LEVEL 2**


Functional Plan - Level 2 Spaces = 45  
Scale 1/8" = 1'-0"



147 Wiggins Creek Drive  
Suite 400  
Charleston, SC 29412  
www.liollo.com  
843.762.2222  
843.762.2300

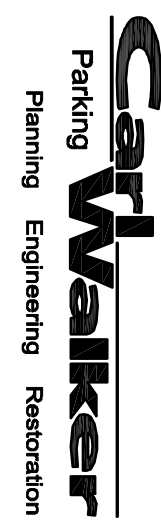

Carl Walker, Inc.  
Planning Engineering Restoration  
2650 West Tyvola Road  
Suite 210  
Charlotte, NC 28217  
Phone (704) 716-8000  
Fax (704) 527-0343  
www.carlwalker.com

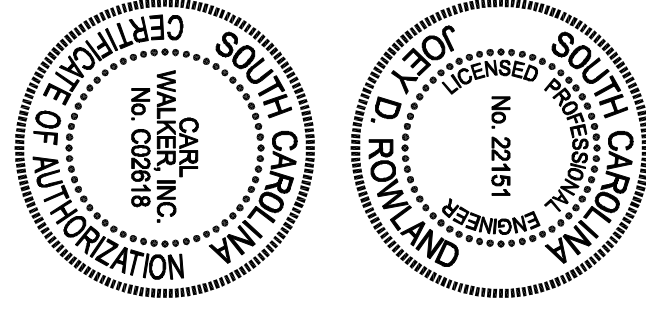

**Alternate #3  
Garage**

**Summerville  
Town Hall**


Summerville, South Carolina  
29483

Project Number: 2006-351  
Checked By: Rowland  
Drawn By: Brahmel  
Date: 10/20/06  
Revisions:


**Functional  
Plan  
Level 2**

**Alt. #3 - PS702**



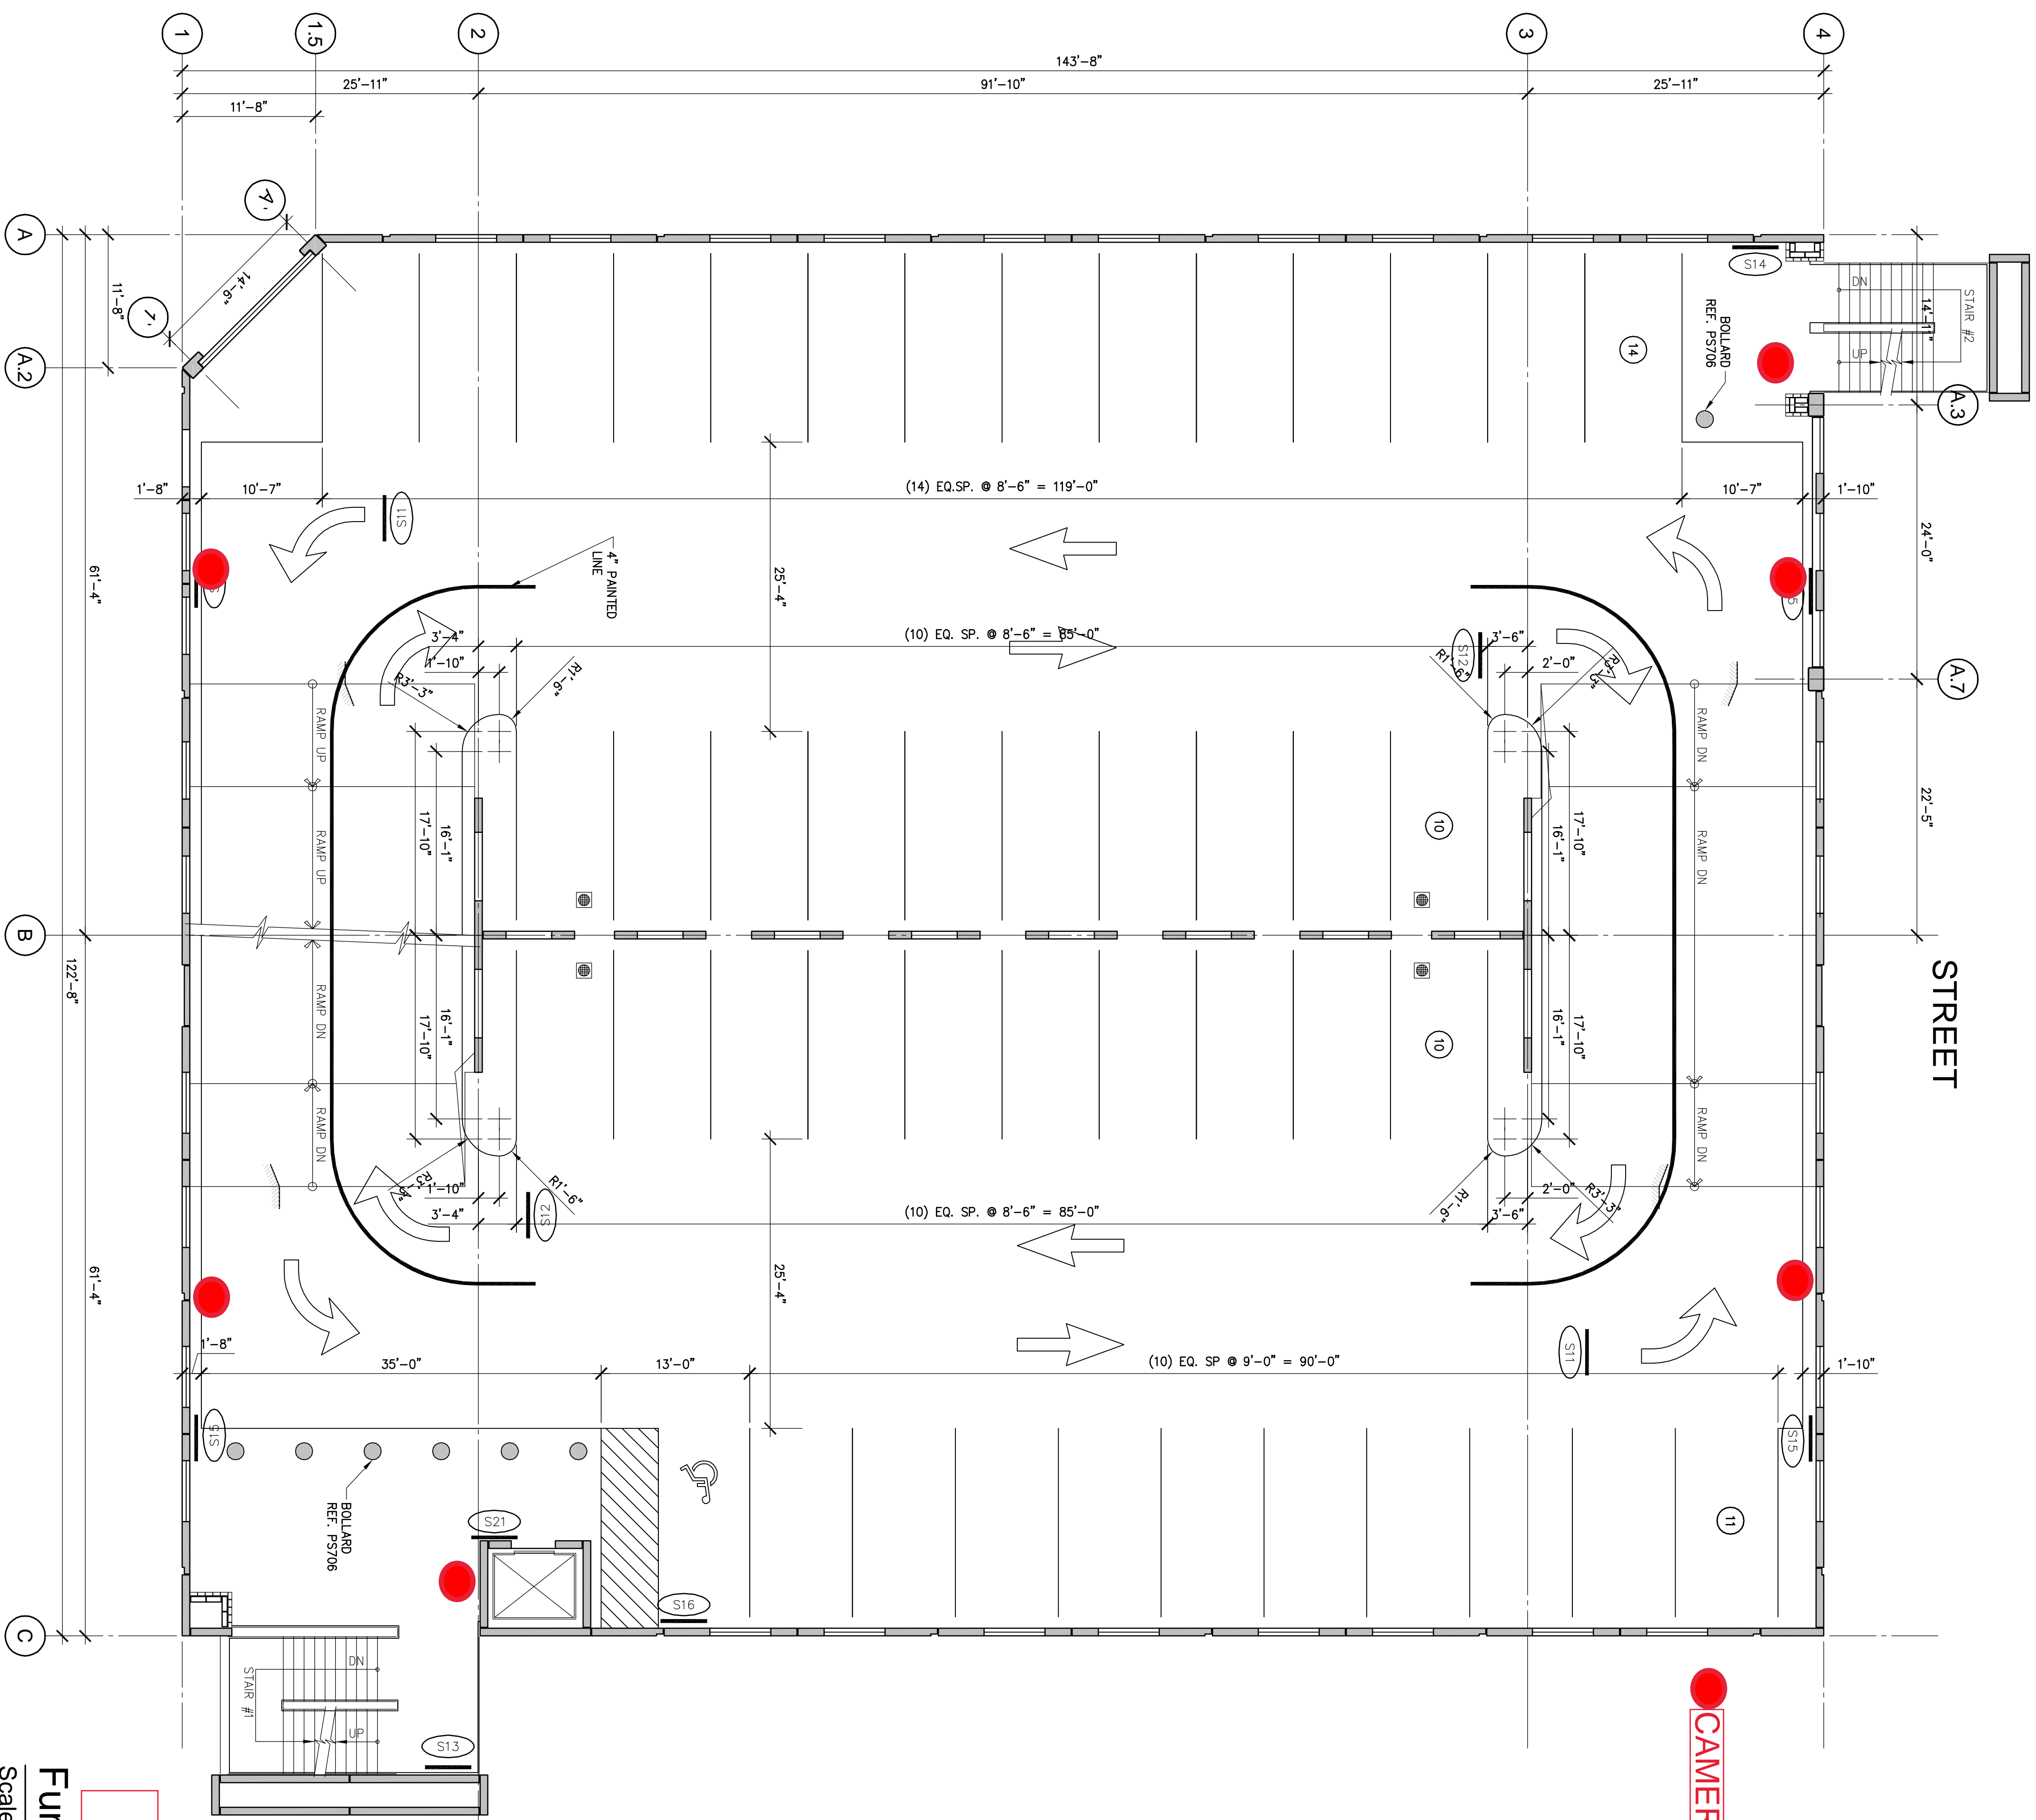

**CAMERA LOCATIONS**

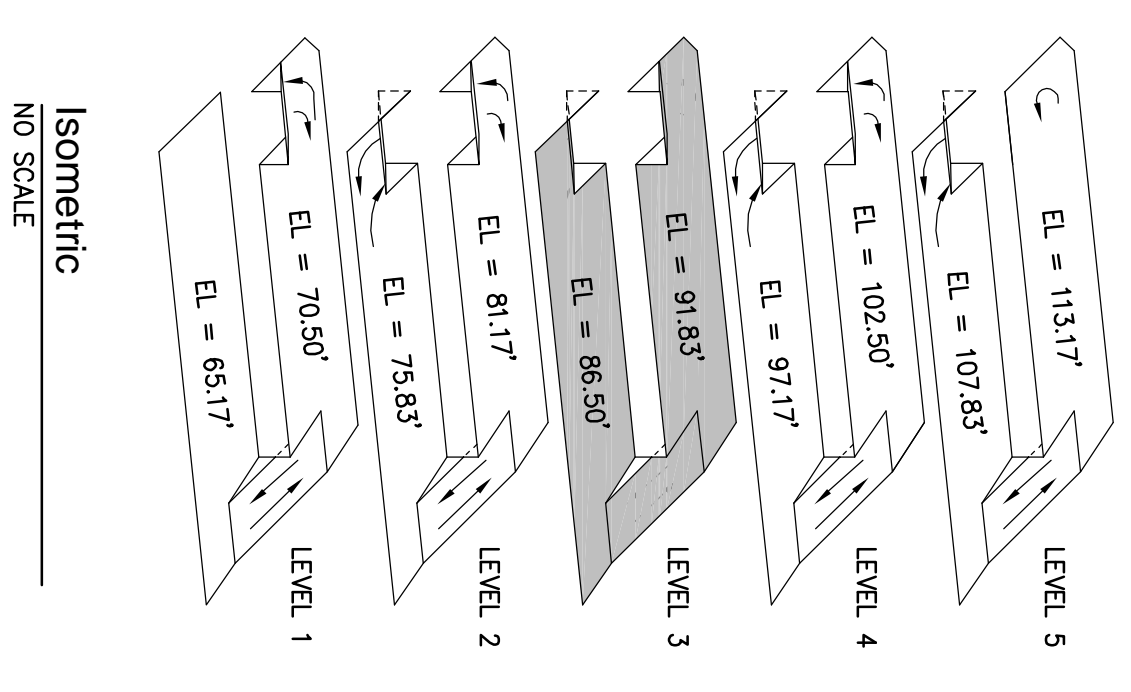

**SHEET NOTES:**

1. REFER TO SHEET PS706 FOR ALL PAINTED GRAPHICS.
2. BLOCKED OUT AREAS ARE TO BE DIAGONALLY STRIPED WITH 4" WIDE STRIPES @ 2'-0" o.c. ON A 45° ANGLE.
3. PARKING SPACE STRIPING DIMENSIONS INDICATED ARE NOMINAL DIMENSIONS TOLERANCES ARE AS FOLLOWS:
  - A. PARKING SPACE LENGTH = ± 2"
  - B. PARKING SPACE WIDTH = ± 1"
  - C. BASE LINE LENGTH = ± 1"
  - D. STRIPE WIDTH = 4" ± 1/4"
  - E. TOTAL OVERALL STRING BASELINE DIMENSIONS = INDICATED LENGTH ± 2" PER RUN.
4. SPACES ARE DIMENSIONED TO THE CENTERLINE OF THE STRIPE AS SHOWN ON PLANS.
5. PARKING SPACES SHALL BE PAINTED YELLOW U/NO. REFER TO SPECIFICATIONS SECTION 09920.
6. END ISLANDS, TRAFFIC CENTERLINES, & DIRECTIONAL ARROWS SHALL BE PAINTED YELLOW.
7. INDICATES LOCATION OF ACCESSIBLE PARKING REFER TO SPEC SECTION 10440 FOR SIGNAGE.
8. SIGN IDENTIFICATION:
  - DIRECTION OF TRAVEL
  - SIGN ID TAG--REFER TO SCHEDULE OF TRAVEL
  - SIGN
9. REFER TO PS801 & PS802 FOR SIGN SCHEDULE & DETAILS.
10. SIGN LOCATIONS SHOWN ARE DIAGRAMMATIC. FINAL LOCATION SHALL BE DETERMINED IN THE FIELD & COORDINATED BY THE PARKING CONSULTANT

**6 CAMERAS  
LEVEL 3**

Functional Plan - Level 3  
Scale 1/8" = 1'-0"



147 Wiggins Creek Drive  
Suite 400  
Charleston, SC 29412  
www.liollo.com  
843.762.2222  
843.762.2300

**Carl Walker**  
Planning Engineering Restoration  
Carl Walker, Inc.  
2650 West Tyvola Road  
Suite 210  
Charlotte, NC 28217  
Phone (704) 716-8000  
Fax (704) 527-0343  
www.carlwalker.com



Alternate #3  
Garage


Summerville  
Town Hall


Summerville, South Carolina  
29483

Project Number: 2006-351  
Checked By: Rowland  
Drawn By: Brahmel  
Date: 10/20/06  
Revisions:


Functional  
Plan  
Level 3

Alt. #1 - PS703

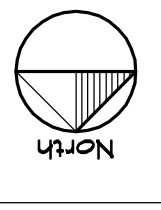

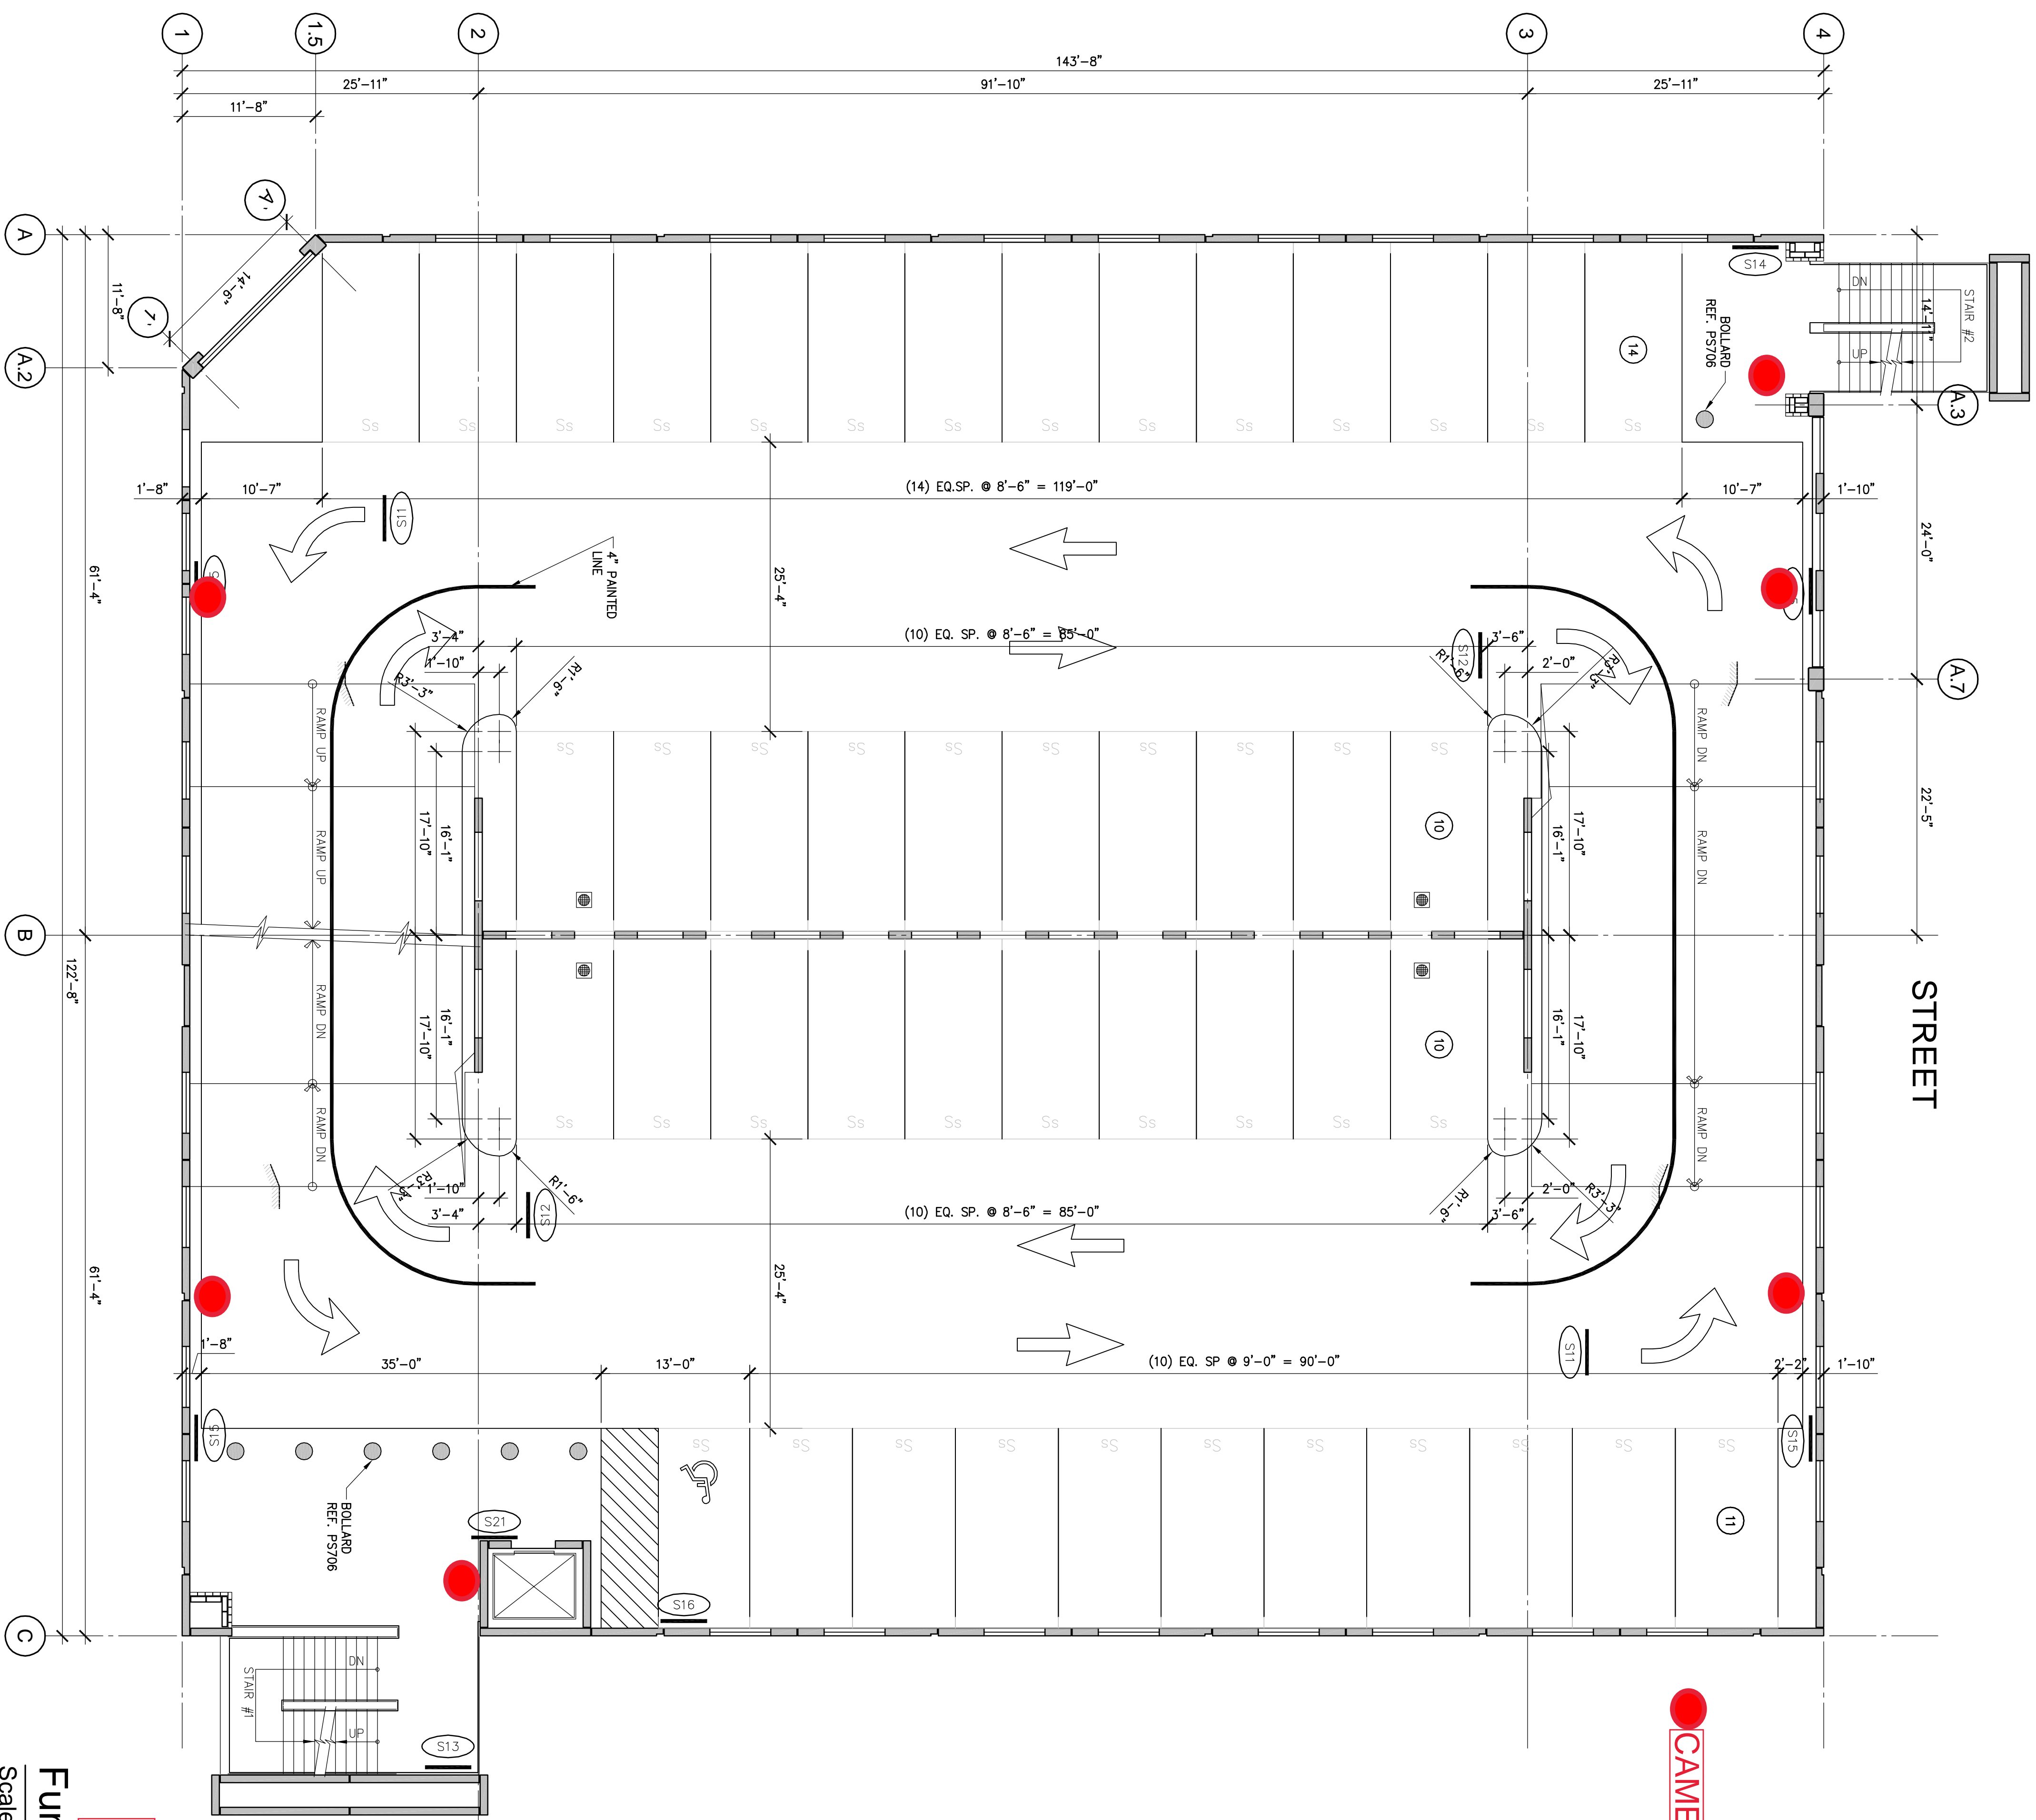

**CAMERA LOCATIONS**

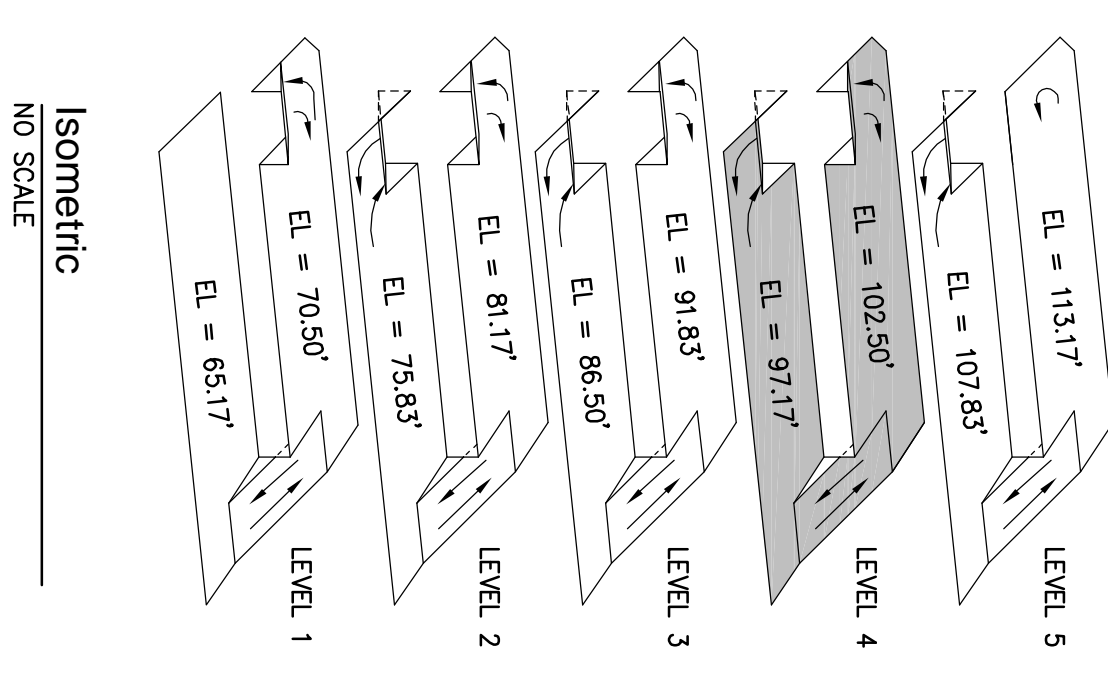

**SHEET NOTES:**

1. REFER TO SHEET PS706 FOR ALL PAINTED GRAPHICS.
2. BLOCKED OUT AREAS ARE TO BE DIAGONALLY STRIPED WITH 4" WIDE STRIPES @ 2'-0" o.c. ON A 45° ANGLE.
3. PARKING SPACE STRIPING DIMENSIONS INDICATED ARE NOMINAL DIMENSIONS TOLERANCES ARE AS FOLLOWS:  
 A. PARKING SPACE LENGTH = ± 2"  
 B. PARKING SPACE WIDTH = ± 1"  
 C. BASE LINE LENGTH = ± 1"  
 D. STRIPE WIDTH = 4" ± 1/4"  
 E. TOTAL OVERALL STRING BASELINE DIMENSIONS = INDICATED LENGTH ± 2" PER RUN.
4. SPACES ARE DIMENSIONED TO THE CENTERLINE OF THE STRIPE AS SHOWN ON PLANS.
5. PARKING SPACES SHALL BE PAINTED YELLOW U/NO. REFER TO SPECIFICATIONS SECTION 09920.
6. END ISLANDS, TRAFFIC CENTERLINES, & DIRECTIONAL ARROWS SHALL BE PAINTED YELLOW.
7. INDICATES LOCATION OF ACCESSIBLE PARKING REFER TO SPEC SECTION 10440 FOR SIGNAGE.
8. SIGN IDENTIFICATION:  
 DIRECTION OF TRAVEL SIGN  
 SIGN ID TAG--REFER TO SCHEDULE OF TRAVEL
9. REFER TO PS801 & PS802 FOR SIGN SCHEDULE & DETAILS.
10. SIGN LOCATIONS SHOWN ARE DIAGRAMMATIC. FINAL LOCATION SHALL BE DETERMINED IN THE FIELD & COORDINATED BY THE PARKING CONSULTANT


**6 CAMERAS  
LEVEL 4**

Functional Plan - Level 4 Spaces = 46  
 Scale 1/8" = 1'-0"



147 Wiggins Creek Drive  
 Suite 400  
 Charleston, SC 29412  
 www.liollo.com  
 843.762.2222  
 843.762.2300

**Carl Walker**  
 Planning Engineering Restoration  
 Carl Walker, Inc.  
 2650 West Tyvola Road  
 Suite 210  
 Charlotte, NC 28217  
 Phone (704) 716-8000  
 Fax (704) 527-0343  
 www.carlwalker.com

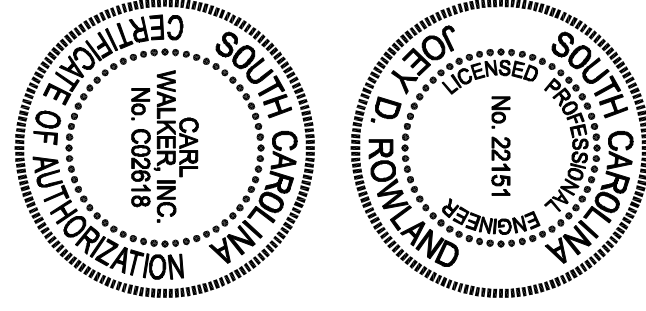

**Alternate #3  
Garage**

**Summerville  
Town Hall**


Summerville, South Carolina  
 29483

Project Number: 2006-351  
 Checked By: Rowland  
 Drawn By: Brahmel  
 Date: 10/20/06  
 Revisions:


**Functional  
Plan  
Level 4**

**Alt. #3 - PS704**



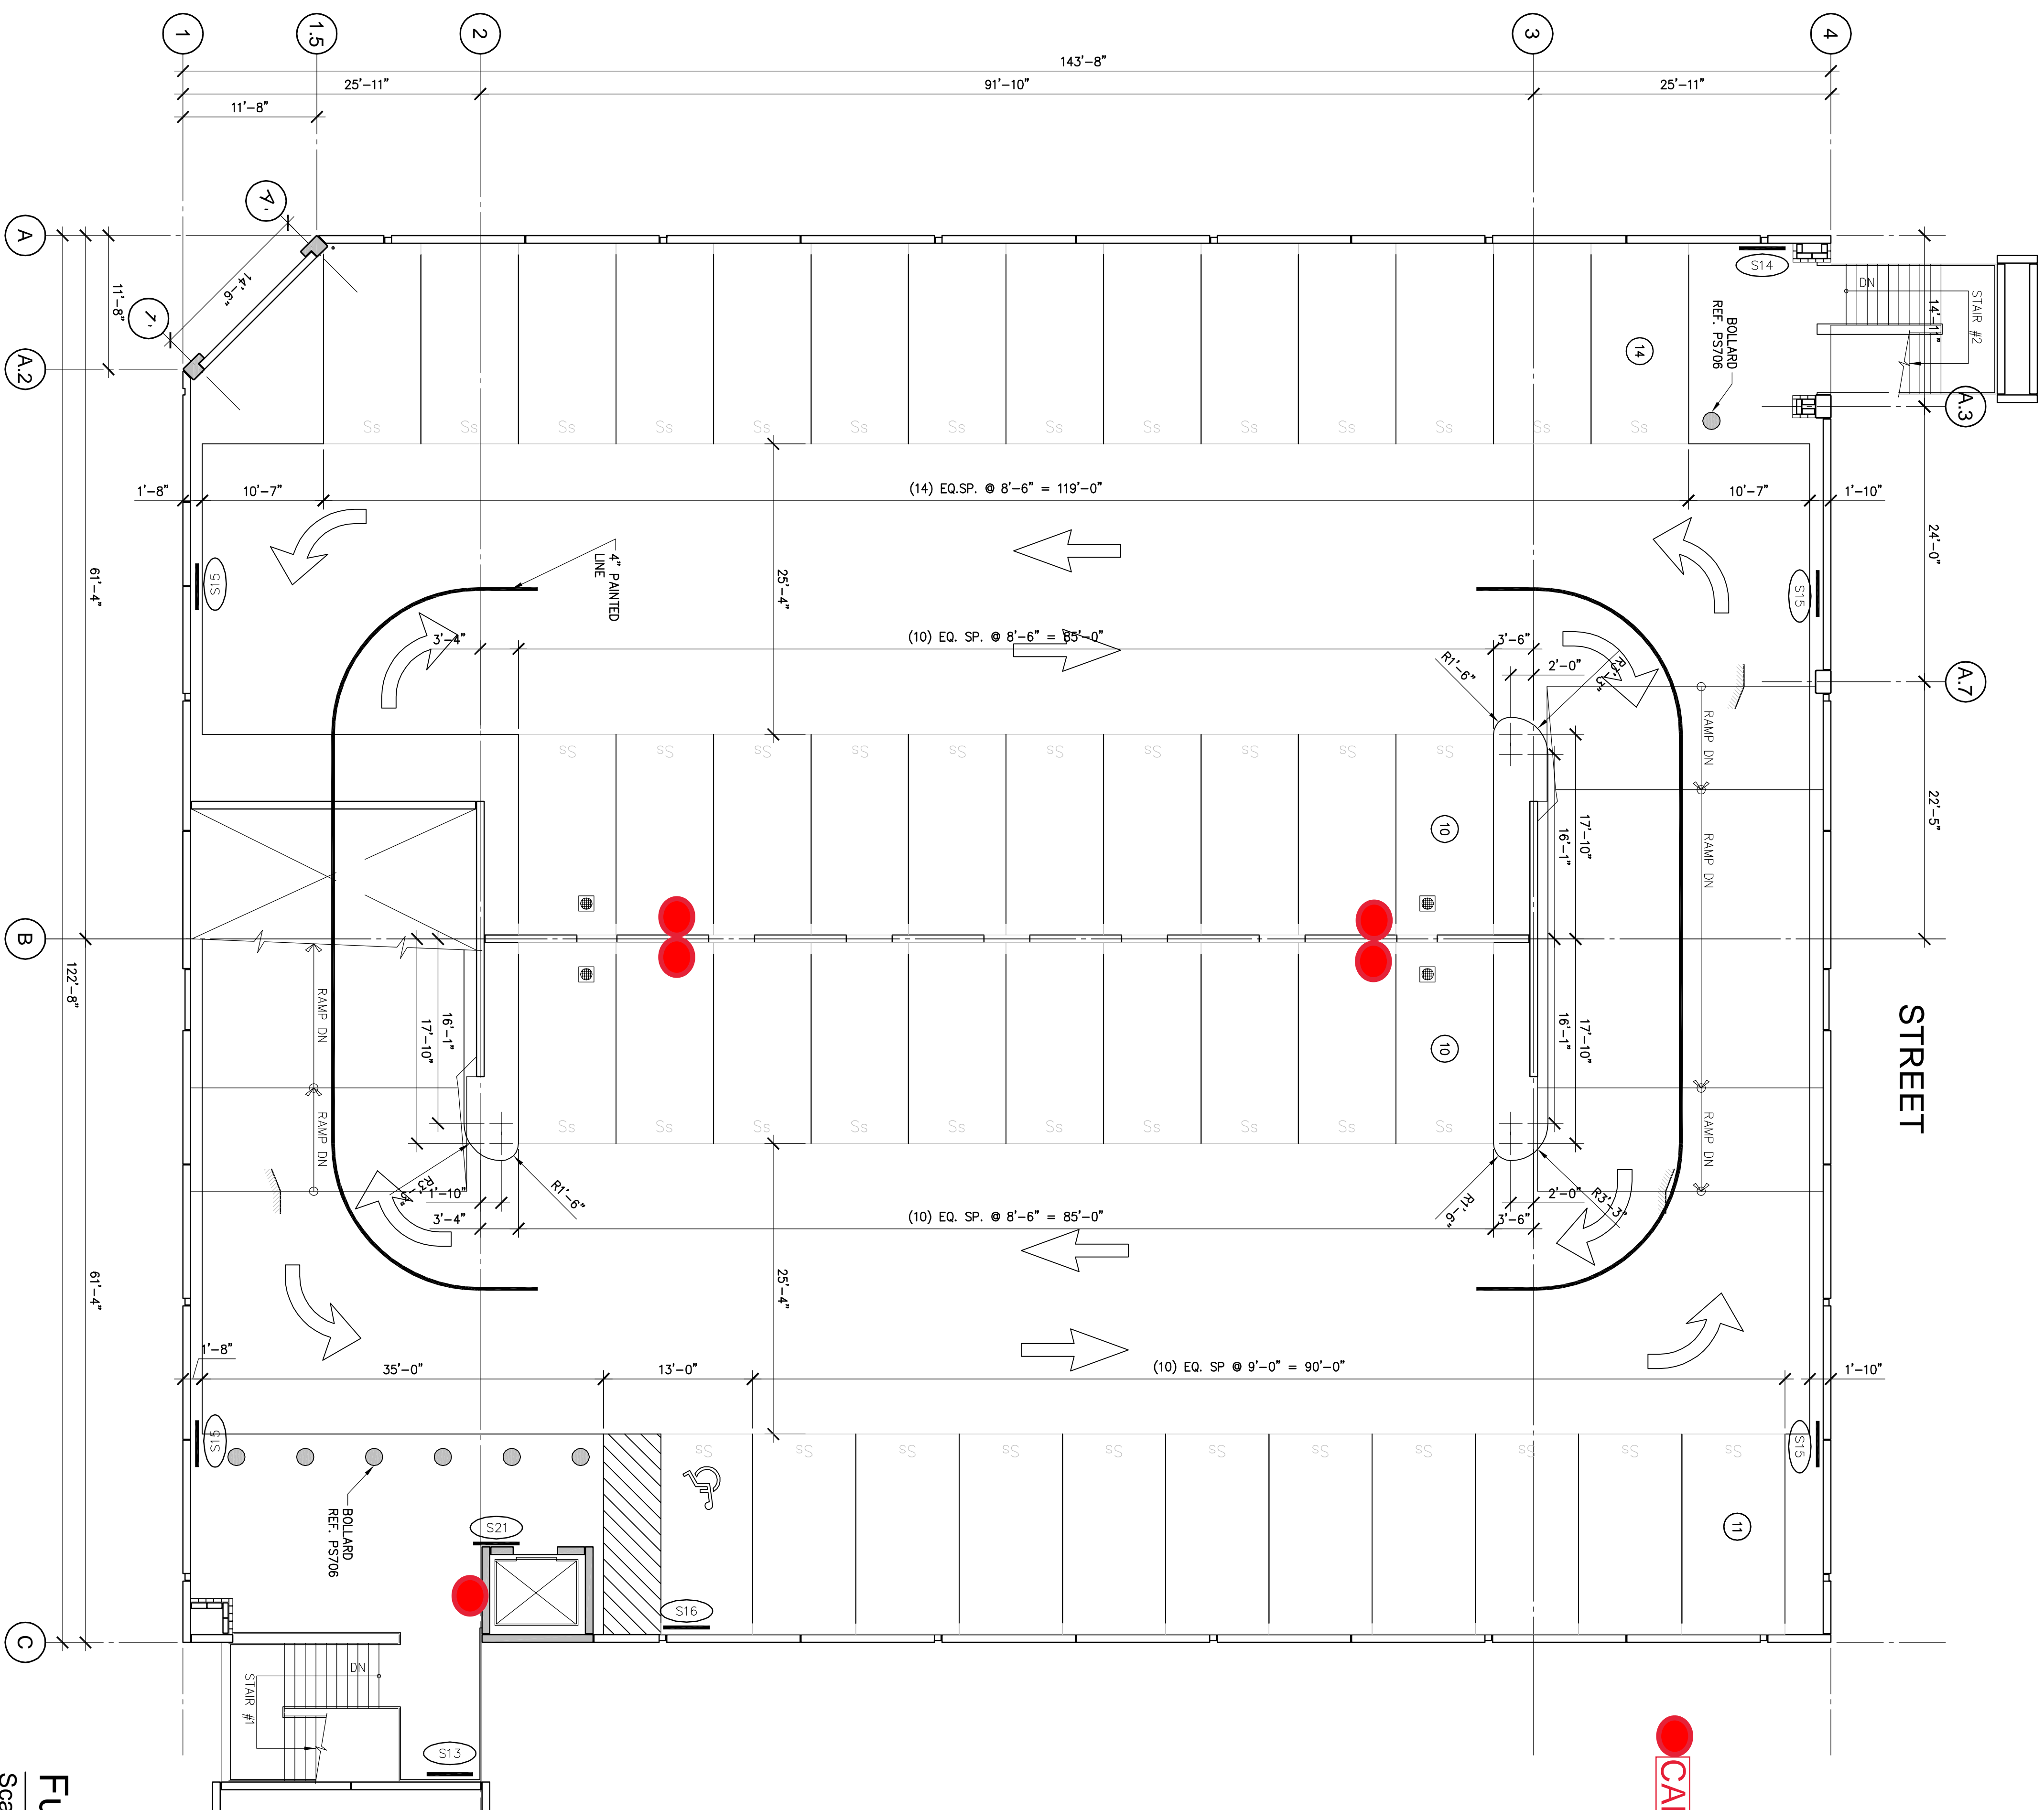

**CAMERA LOCATIONS**

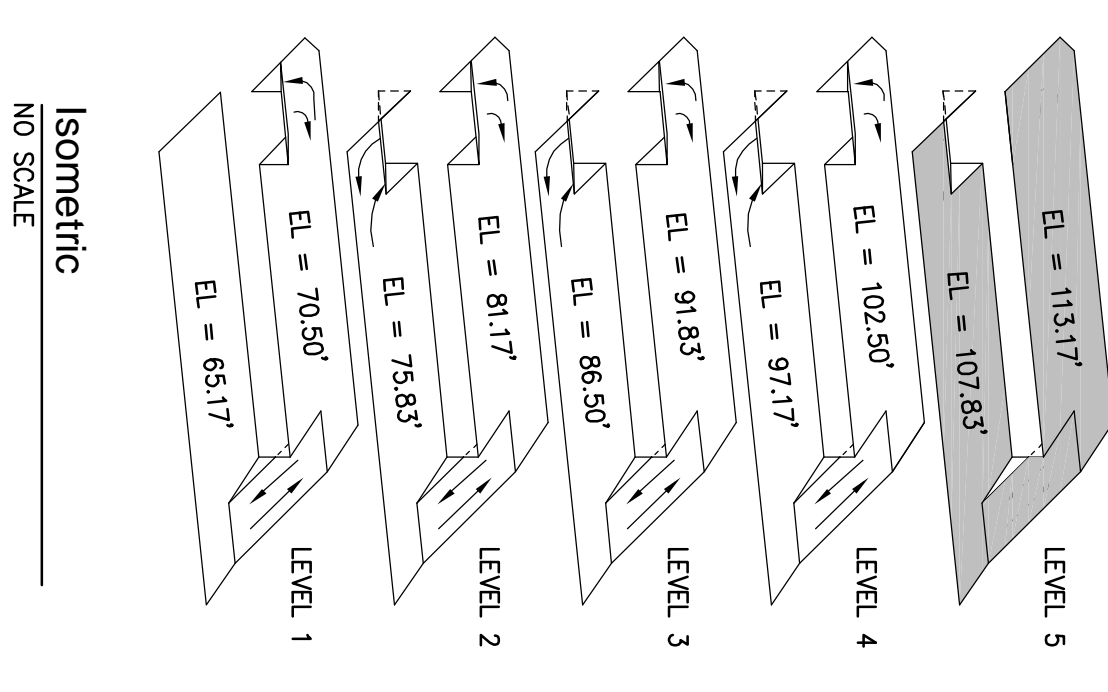

**SHEET NOTES:**

1. REFER TO SHEET PS706 FOR ALL PAINTED GRAPHICS.
2. BLOCKED OUT AREAS ARE TO BE DIAGONALLY STRIPED WITH 4" WIDE STRIPES @ 2'-0" o.c. ON A 45° ANGLE.
3. PARKING SPACE STRIPING DIMENSIONS INDICATED ARE NOMINAL DIMENSIONS TOLERANCES ARE AS FOLLOWS:
  - A. PARKING SPACE LENGTH = ± 2"
  - B. PARKING SPACE WIDTH = ± 1"
  - C. BASE LINE LENGTH = ± 1"
  - D. STRIPE WIDTH = 4" ± 1/4"
  - E. TOTAL OVERALL STRING BASELINE DIMENSIONS = INDICATED LENGTH ± 2" PER RUN.
4. SPACES ARE DIMENSIONED TO THE CENTERLINE OF THE STRIPE AS SHOWN ON PLANS.
5. PARKING SPACES SHALL BE PAINTED YELLOW U/NO. REFER TO SPECIFICATIONS SECTION 09920.
6. END ISLANDS, TRAFFIC CENTERLINES, & DIRECTIONAL ARROWS SHALL BE PAINTED YELLOW.
7. INDICATES LOCATION OF ACCESSIBLE PARKING REFER TO SPEC SECTION 10440 FOR SIGNAGE.
8. SIGN IDENTIFICATION:
  - DIRECTION OF TRAVEL SIGN
  - SIGN
9. REFER TO PS801 & PS802 FOR SIGN SCHEDULE & DETAILS.
10. SIGN LOCATIONS SHOWN ARE DIAGRAMMATIC. FINAL LOCATION SHALL BE DETERMINED IN THE FIELD & COORDINATED BY THE PARKING CONSULTANT


**5 CAMERAS  
LEVEL 5**

**Functional Plan - Level 5** Spaces = 46  
Scale 1/8" = 1'-0"



147 Wiggins Creek Drive  
Suite 400  
Charleston, SC 29412  
www.liollo.com  
843.762.2222  
843.762.2300

**Carl Walker**  
Planning Engineering Restoration  
Carl Walker, Inc.  
2650 West Tyvola Road  
Suite 210  
Charlotte, NC 28217  
Phone (704) 716-8000  
Fax (704) 527-0343  
www.carlwalker.com

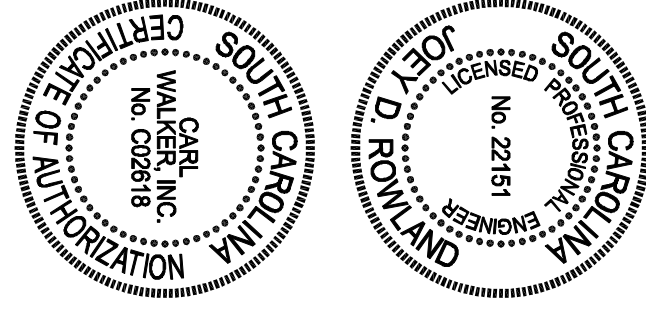

**Alternate #3  
Garage**

**Summerville  
Town Hall**

Summerville, South Carolina  
29483

Project Number: 2006-351  
Checked By: Rowland  
Drawn By: Brahmel  
Date: 10/20/06  
Revisions:

**Functional  
Plan  
Level 5**

**Alt. #3 - PS705**