




ADDENDUM No. 4

2017 CDBG (Community Development Block Grant) Sidewalk Install/Repair


Contract Number: T-17-006

Chattanooga Department of Transportation


- I. Revised Plan Sheet for Truncated Dome Mats is attached.
REVISIONS 3/9/2018: REVISED THE TRUNCATED DOME MATS ON
ALL RAMP DETAILS TO SHOW A FULL WIDTH TRUNCATED DOME
MAT.

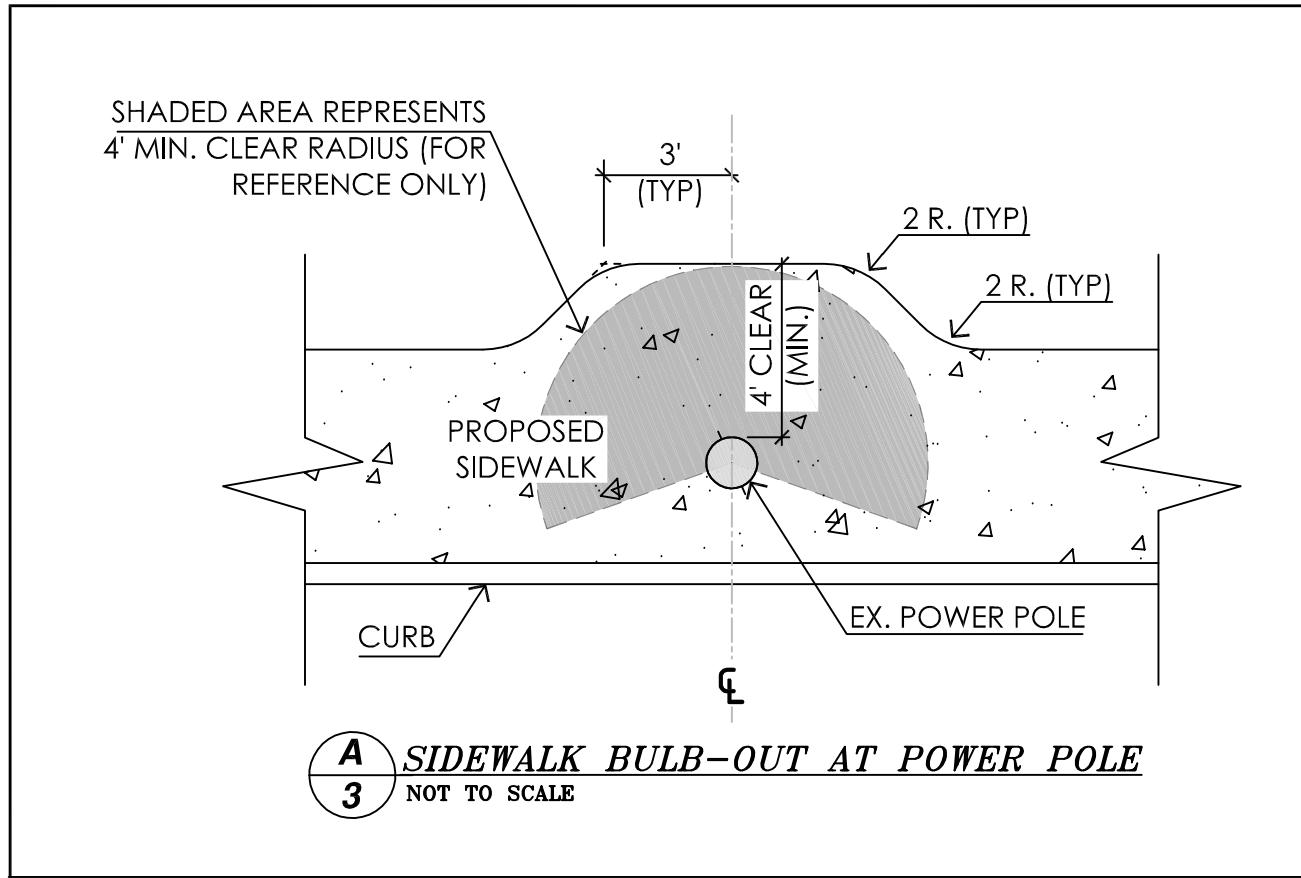


A SIDEWALK BULB-OUT AT POWER POLE
3 NOT TO SCALE

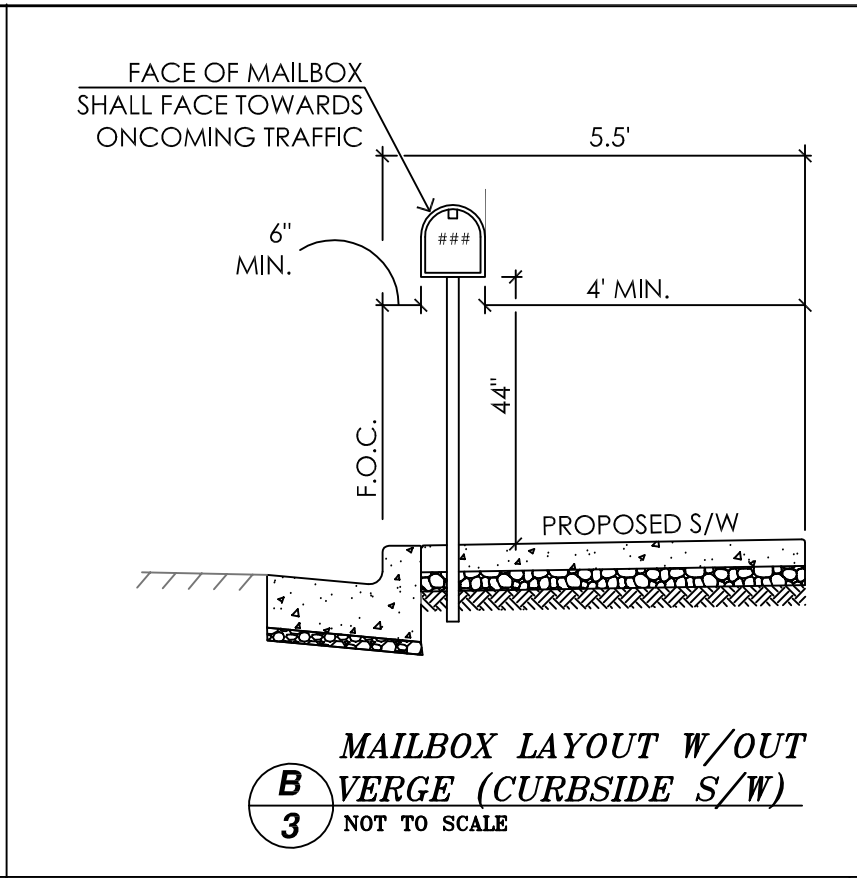


B VERGE (CURBSIDE S/W)
3 NOT TO SCALE

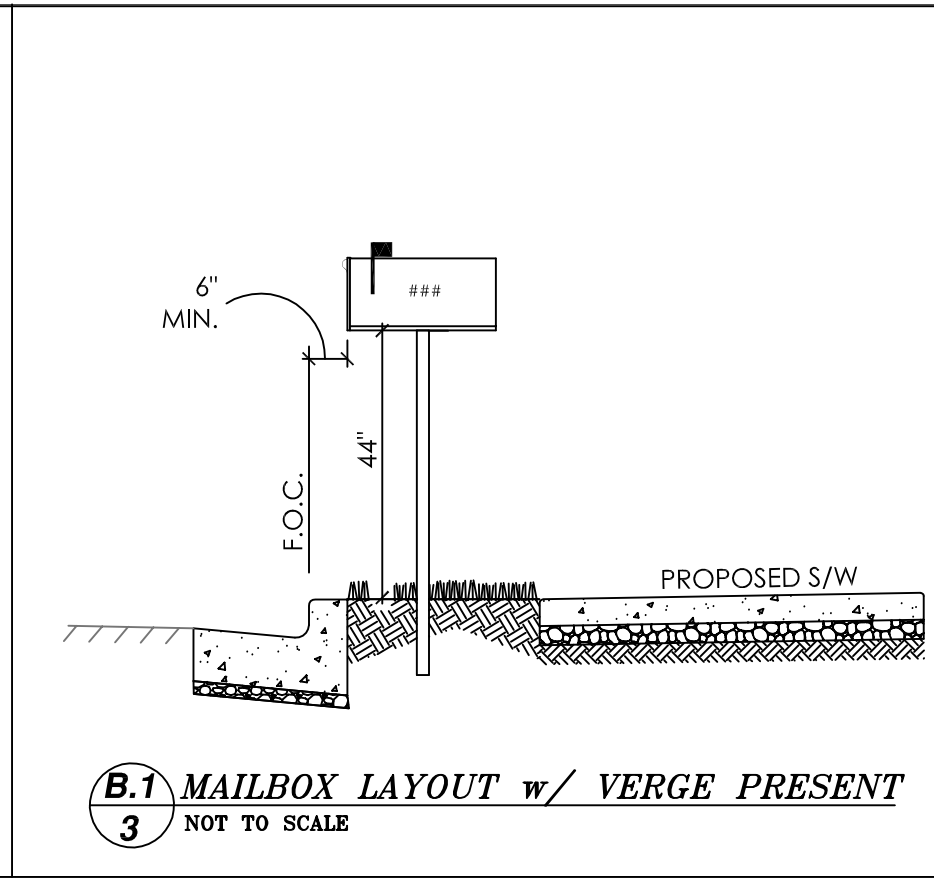


B.1 MAILBOX LAYOUT w/ VERGE PRESENT
3 NOT TO SCALE

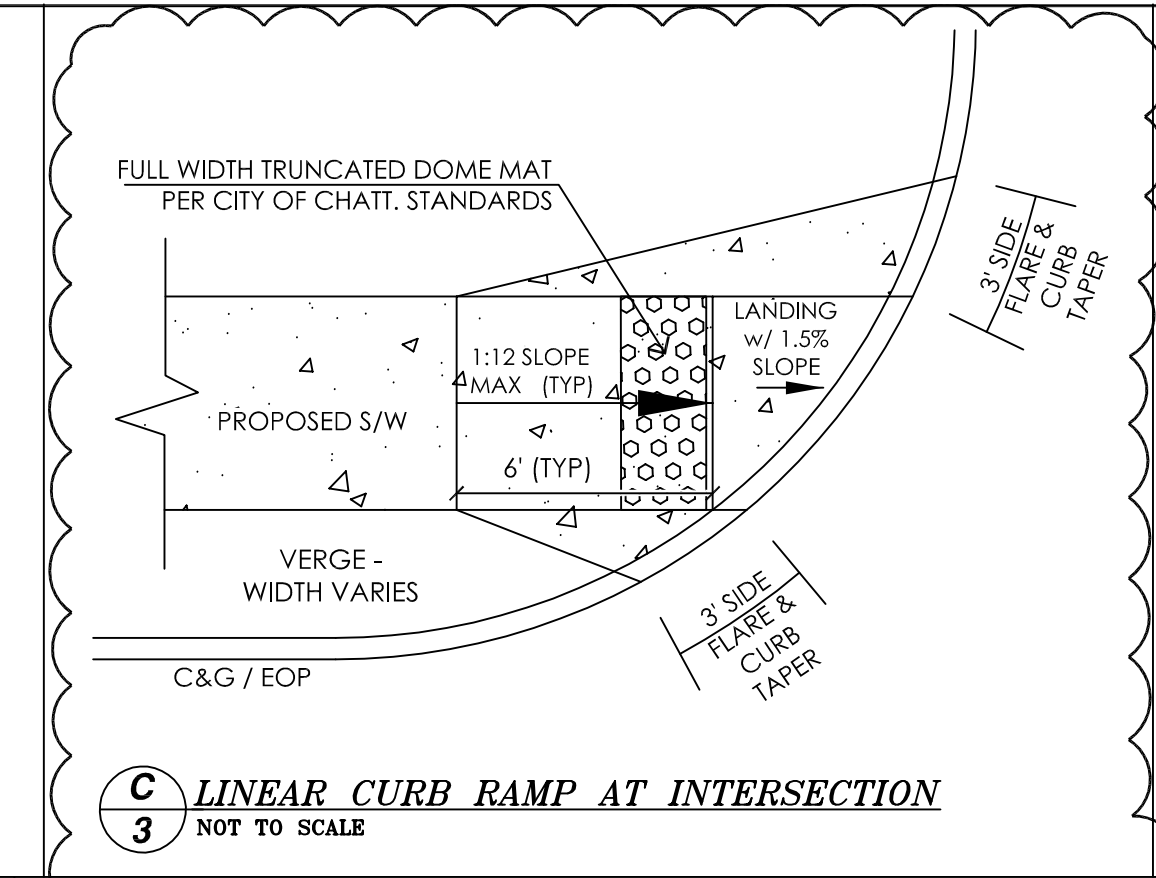


C LINEAR CURB RAMP AT INTERSECTION
3 NOT TO SCALE

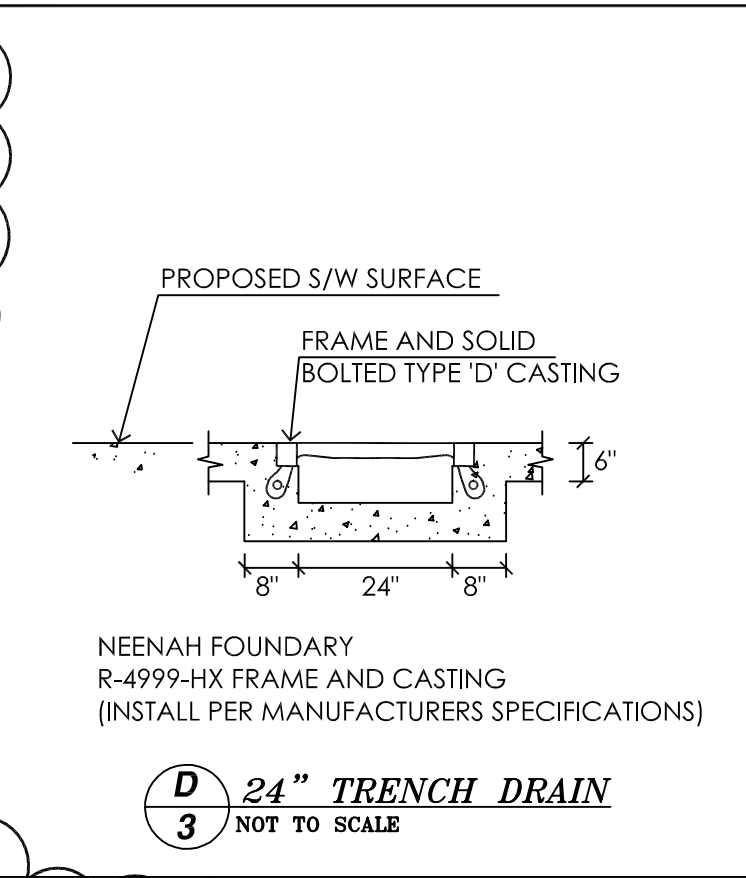


D 24" TRENCH DRAIN
3 NOT TO SCALE

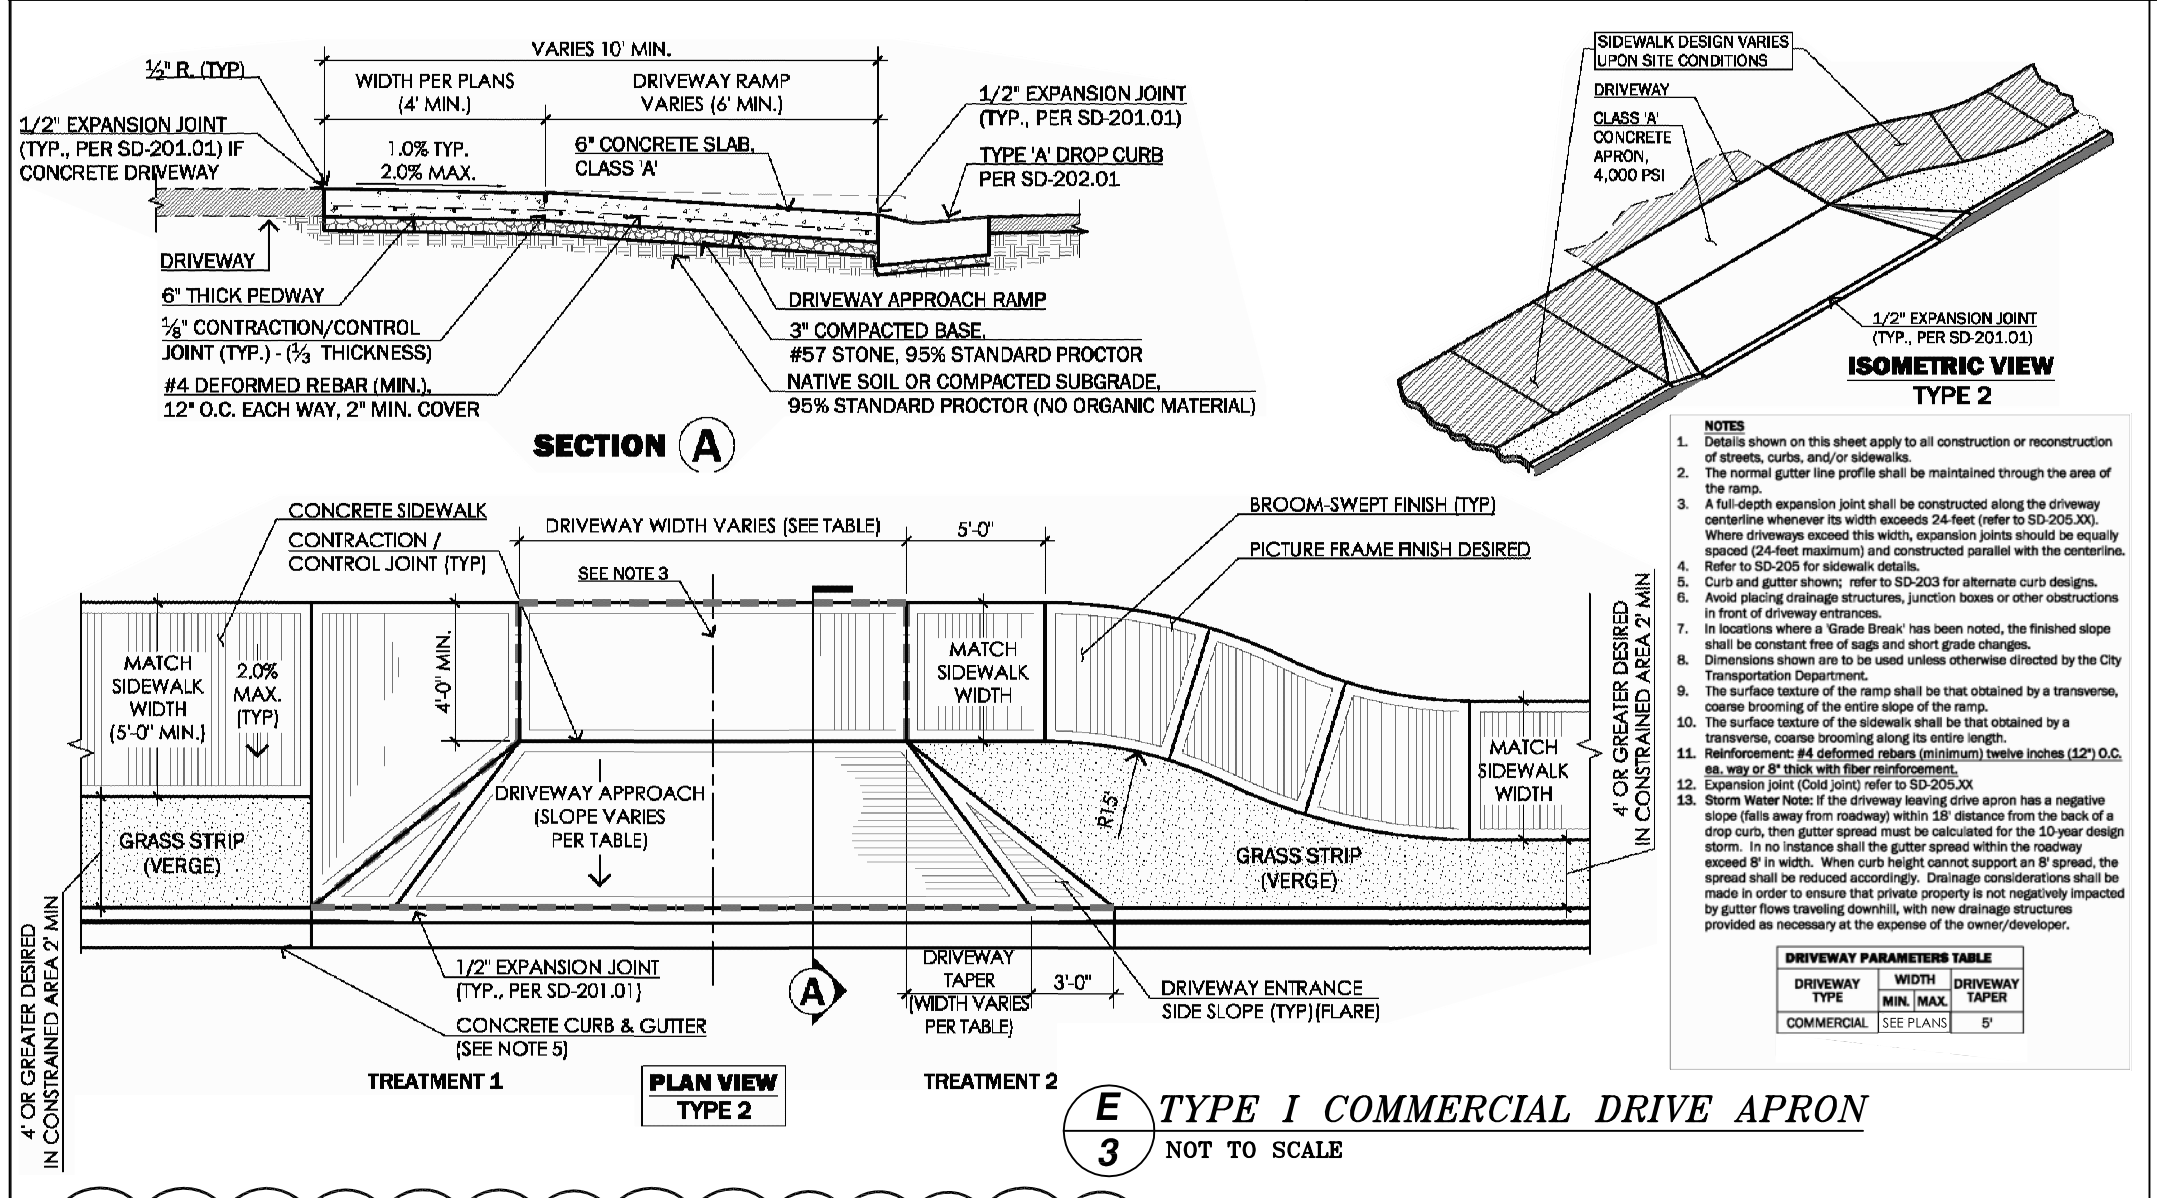


E TYPE I COMMERCIAL DRIVE APRON
3 NOT TO SCALE

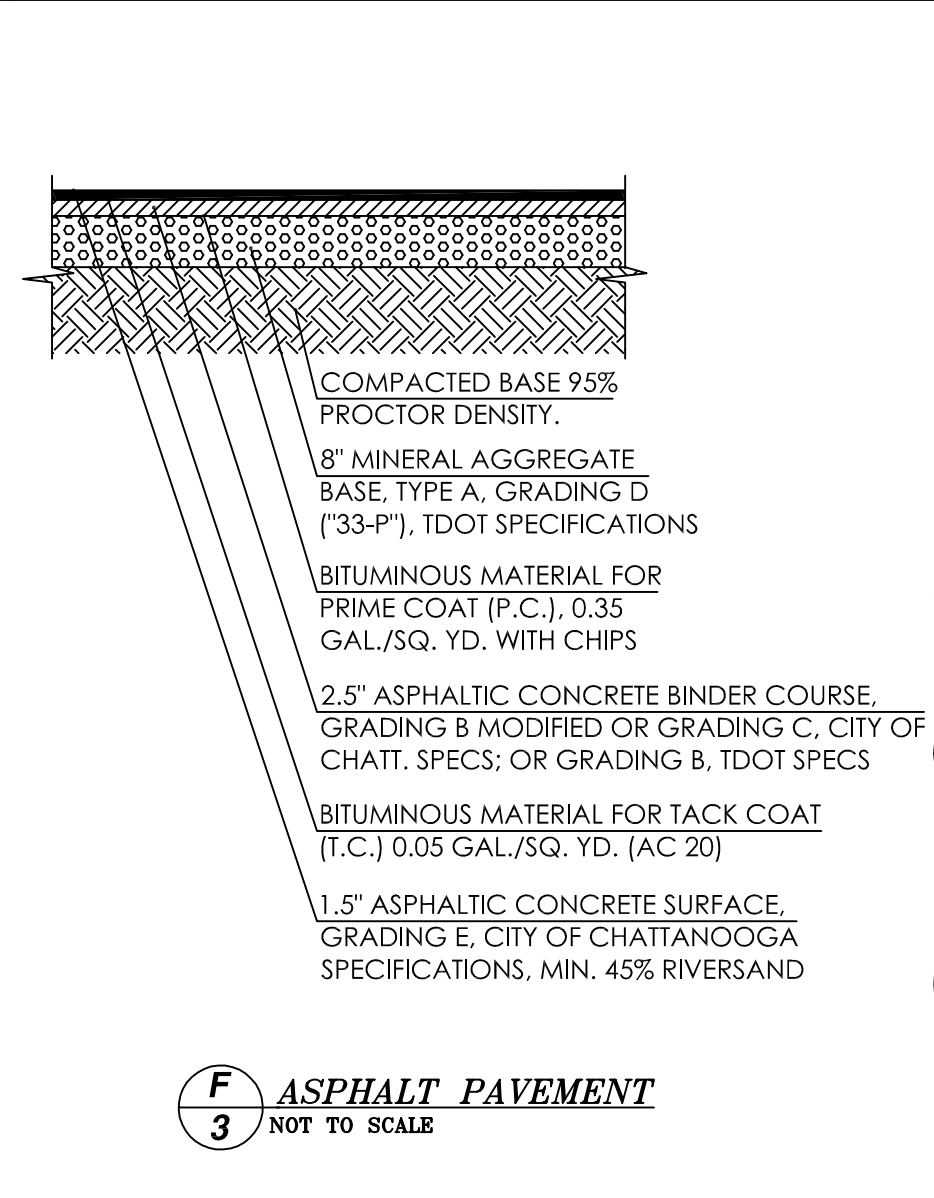


F ASPHALT PAVEMENT
3 NOT TO SCALE

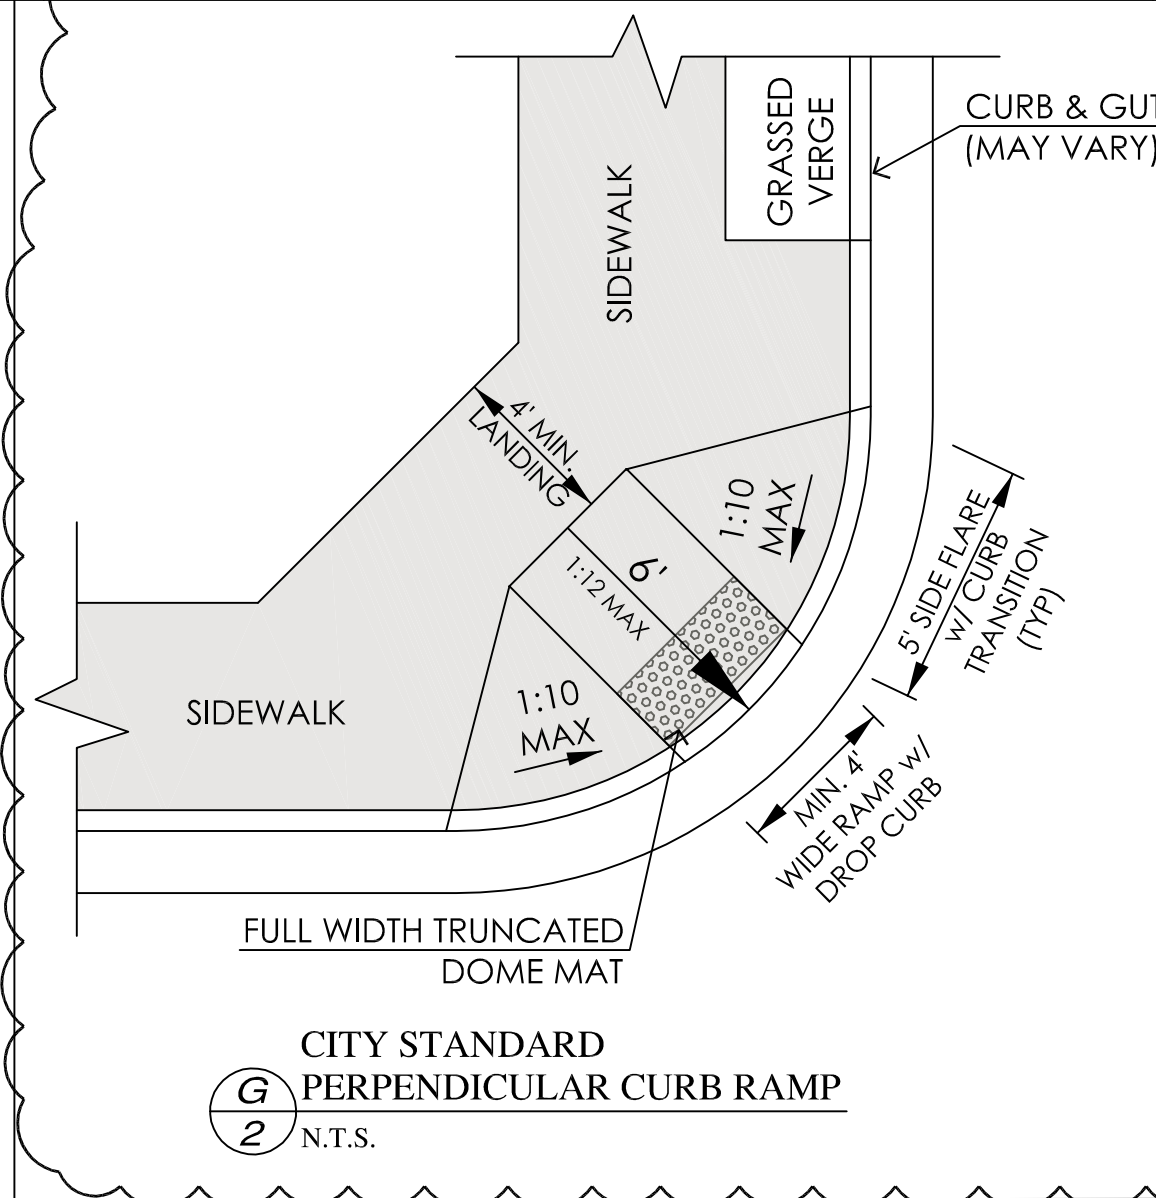

G CITY STANDARD PERPENDICULAR CURB RAMP
2 N.T.S.

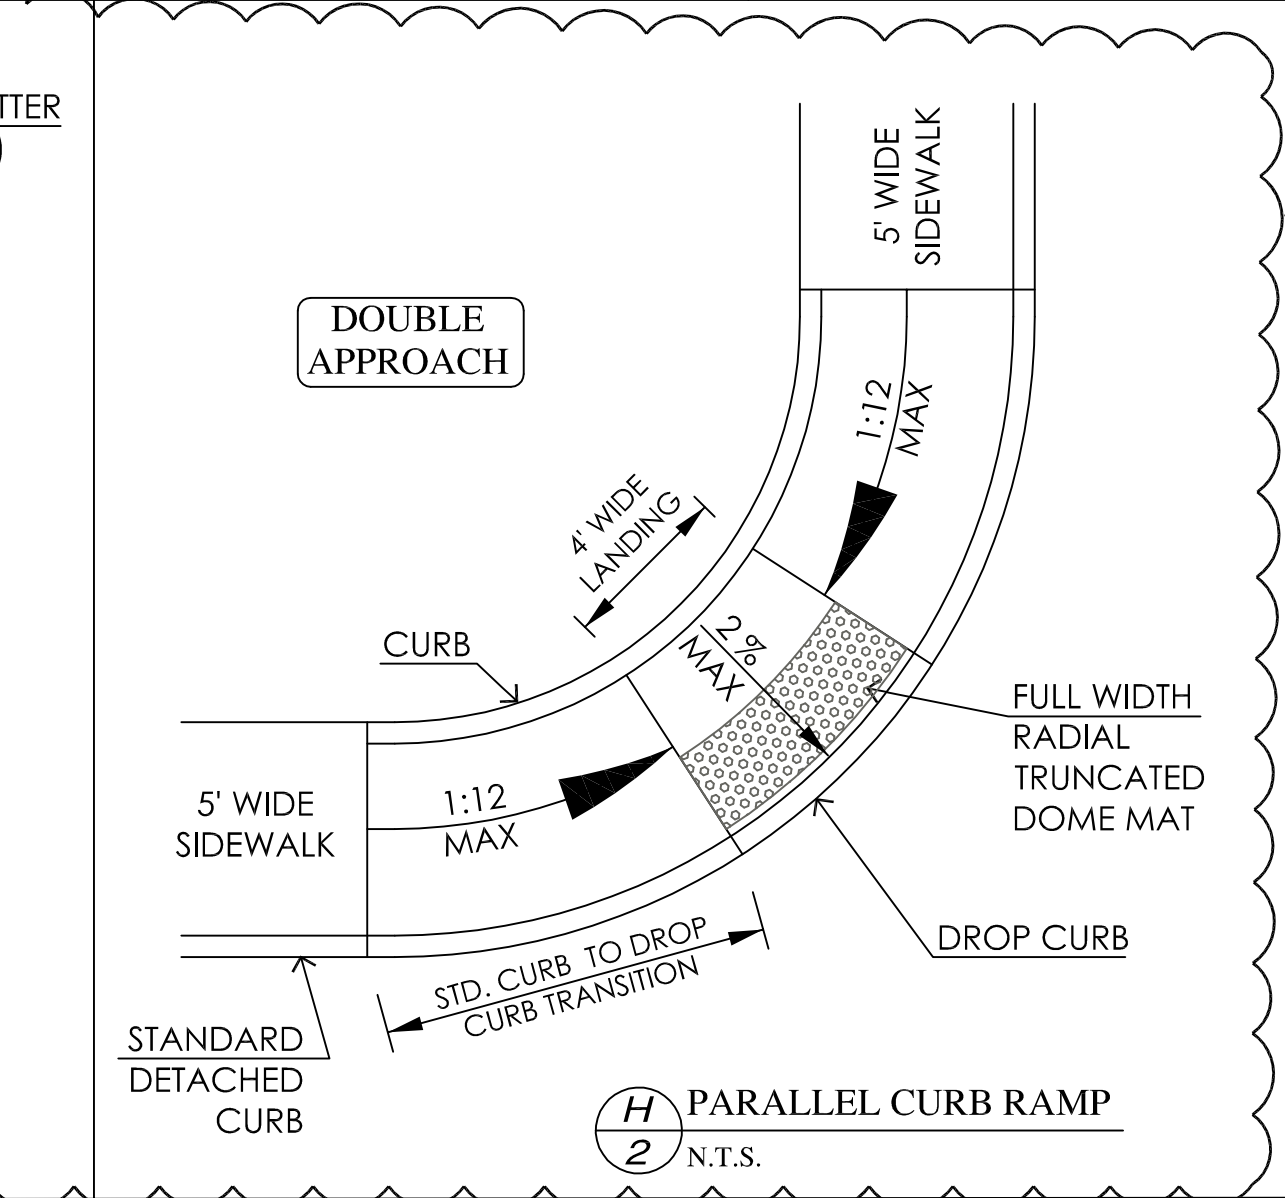

H PARALLEL CURB RAMP
2 N.T.S.

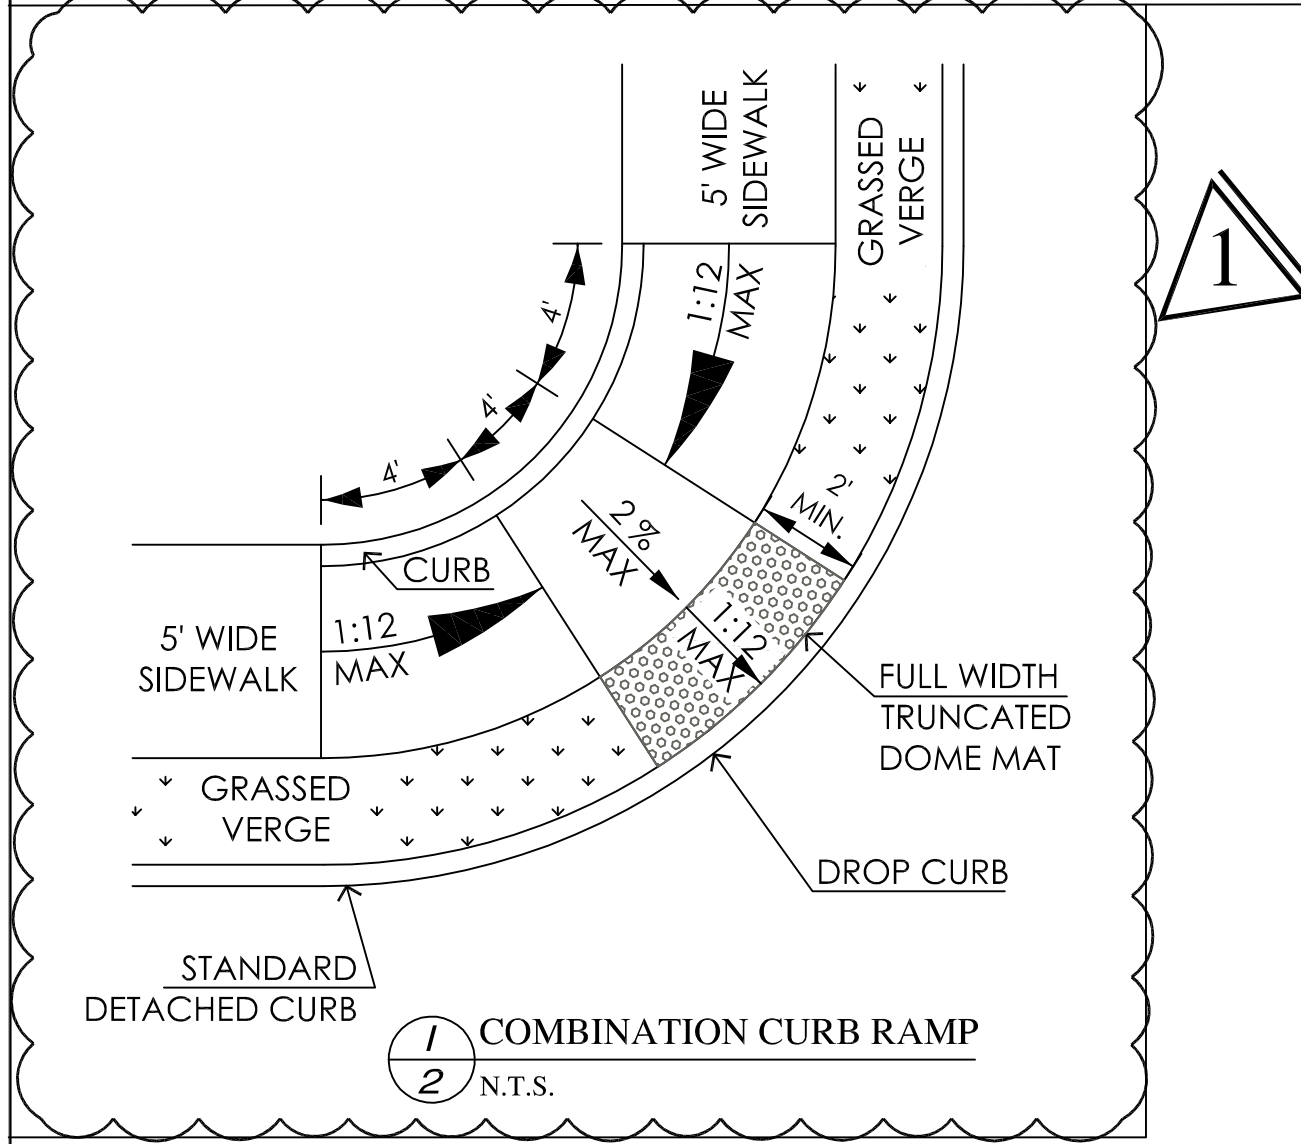

I COMBINATION CURB RAMP
2 N.T.S.



CITY OF CHATTANOOGA
DEPARTMENT OF TRANSPORTATION

BLYTHE BAILEY

MARK D. HEINZER

DODDS AVENUE - CDBG SIDEWALK

DETAILS

REVISIONS	DATE
1 MISC. REVS	3/9/18

DATE:	02/13/2018
CONTRACT#	T-17-006
SCALE:	1" = 20'
DRAWN:	GMH
CHECKED:	CHATT.



TN REGISTRATION NO. 114738

SHEET NO. 3

REVISIONS 3/9/2018: REVISED THE TRUNCATED DOME MATS ON ALL RAMP DETAILS TO SHOW A FULL WIDTH TRUNCATED DOME MAT.