ADDENDUM NO. 2

Signal Mountain Middle/High School Tennis Courts 2654 Sam Powell Trail, Signal Mountain, Tennessee Hamilton County Project No. 24-59 Date: June 10, 2024 DHW Project Number 2325

The following amendments to the specifications and/or revisions to the drawings shall be a part of the contract documents. Bidders therefore shall consider them when preparing cost estimates, and the contractors shall be bound by them.

General Items

1. Please note that the 10'-0" high posts concrete bases are now 18" in diameter and 4'-6" deep. The perimeter curb wall remains 1'-0" wide.


Specifications

1. None.

Drawings

- 1. Replace Sheet C302 with Revised Sheet C700 dated 06-10-2024, attached.
- 2. Replace Sheet C800 with Revised sheet C800 dated 06-10-2024, attached.

End of Addendum 2

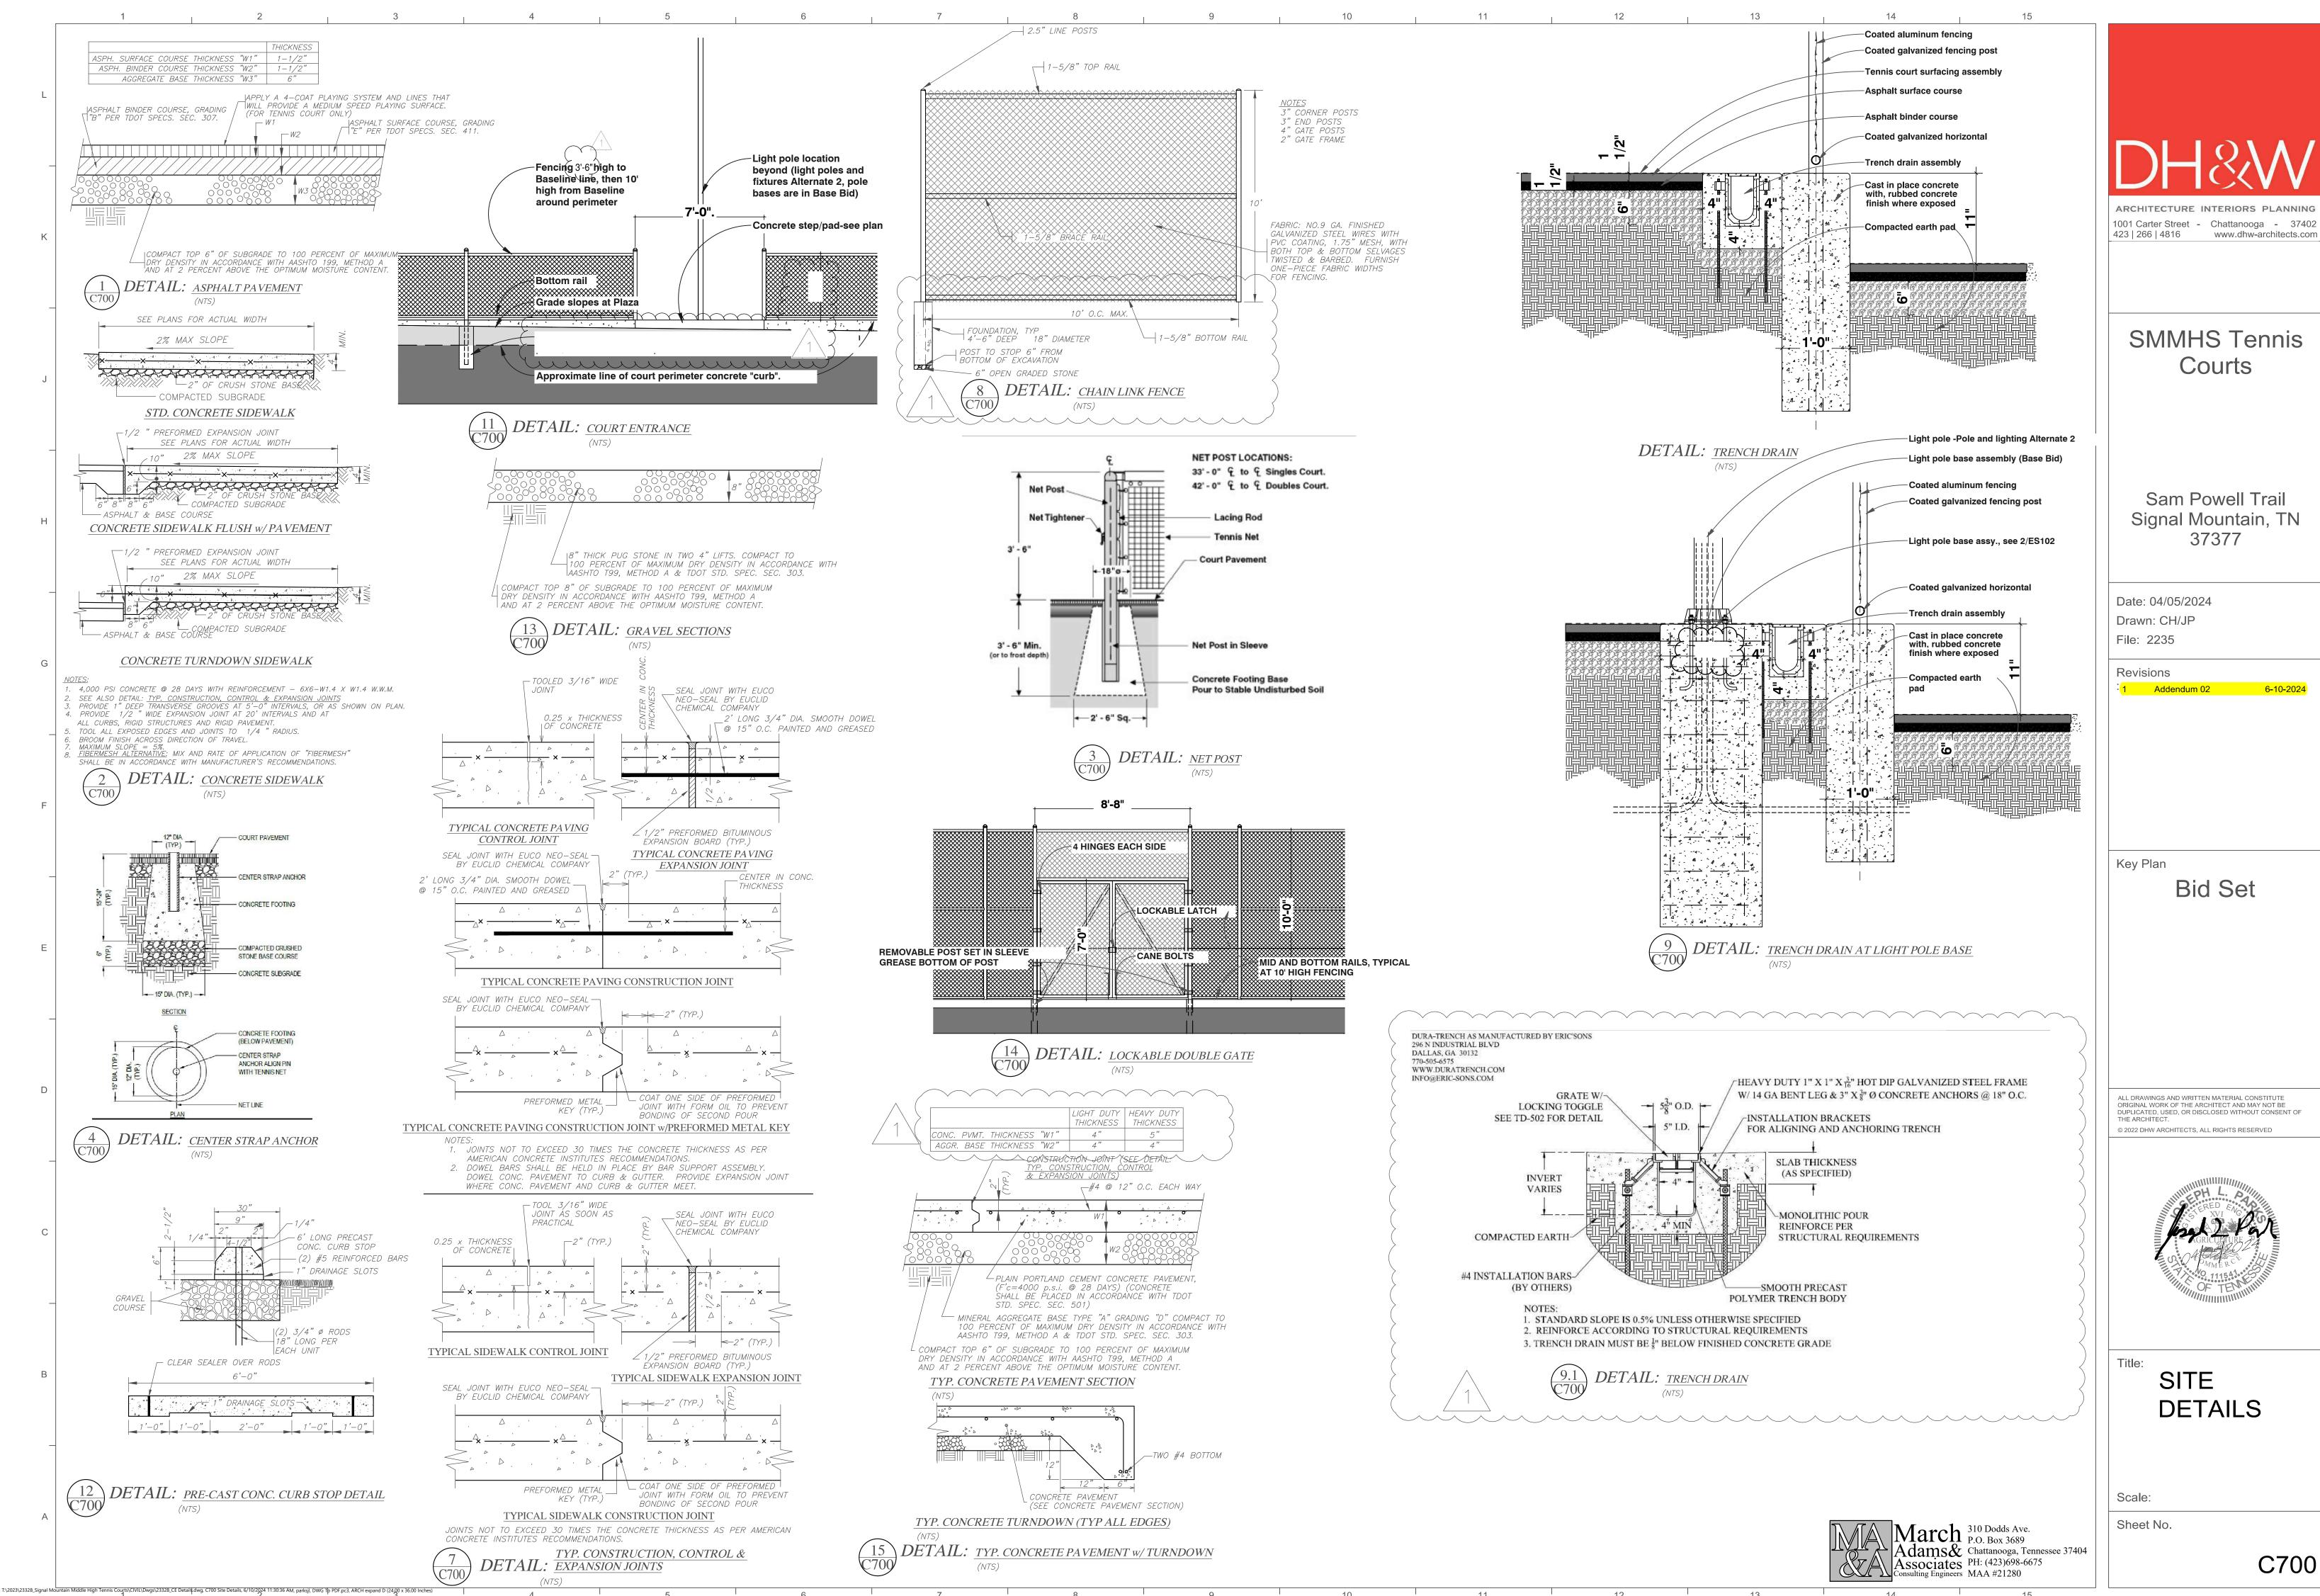

ARCHITECTURE INTERIORS PLANNING

SMMHS Tennis Courts

Sam Powell Trail Signal Mountain, TN 37377

Date: 04/05/2024 Drawn: CH/JP

Revisions

1 Addendum 02 6-10-2024

Bid Set


ALL DRAWINGS AND WRITTEN MATERIAL CONSTITUTE ORIGINAL WORK OF THE ARCHITECT AND MAY NOT BE DUPLICATED, USED, OR DISCLOSED WITHOUT CONSENT OF



DETAILS

Sheet No.

C700

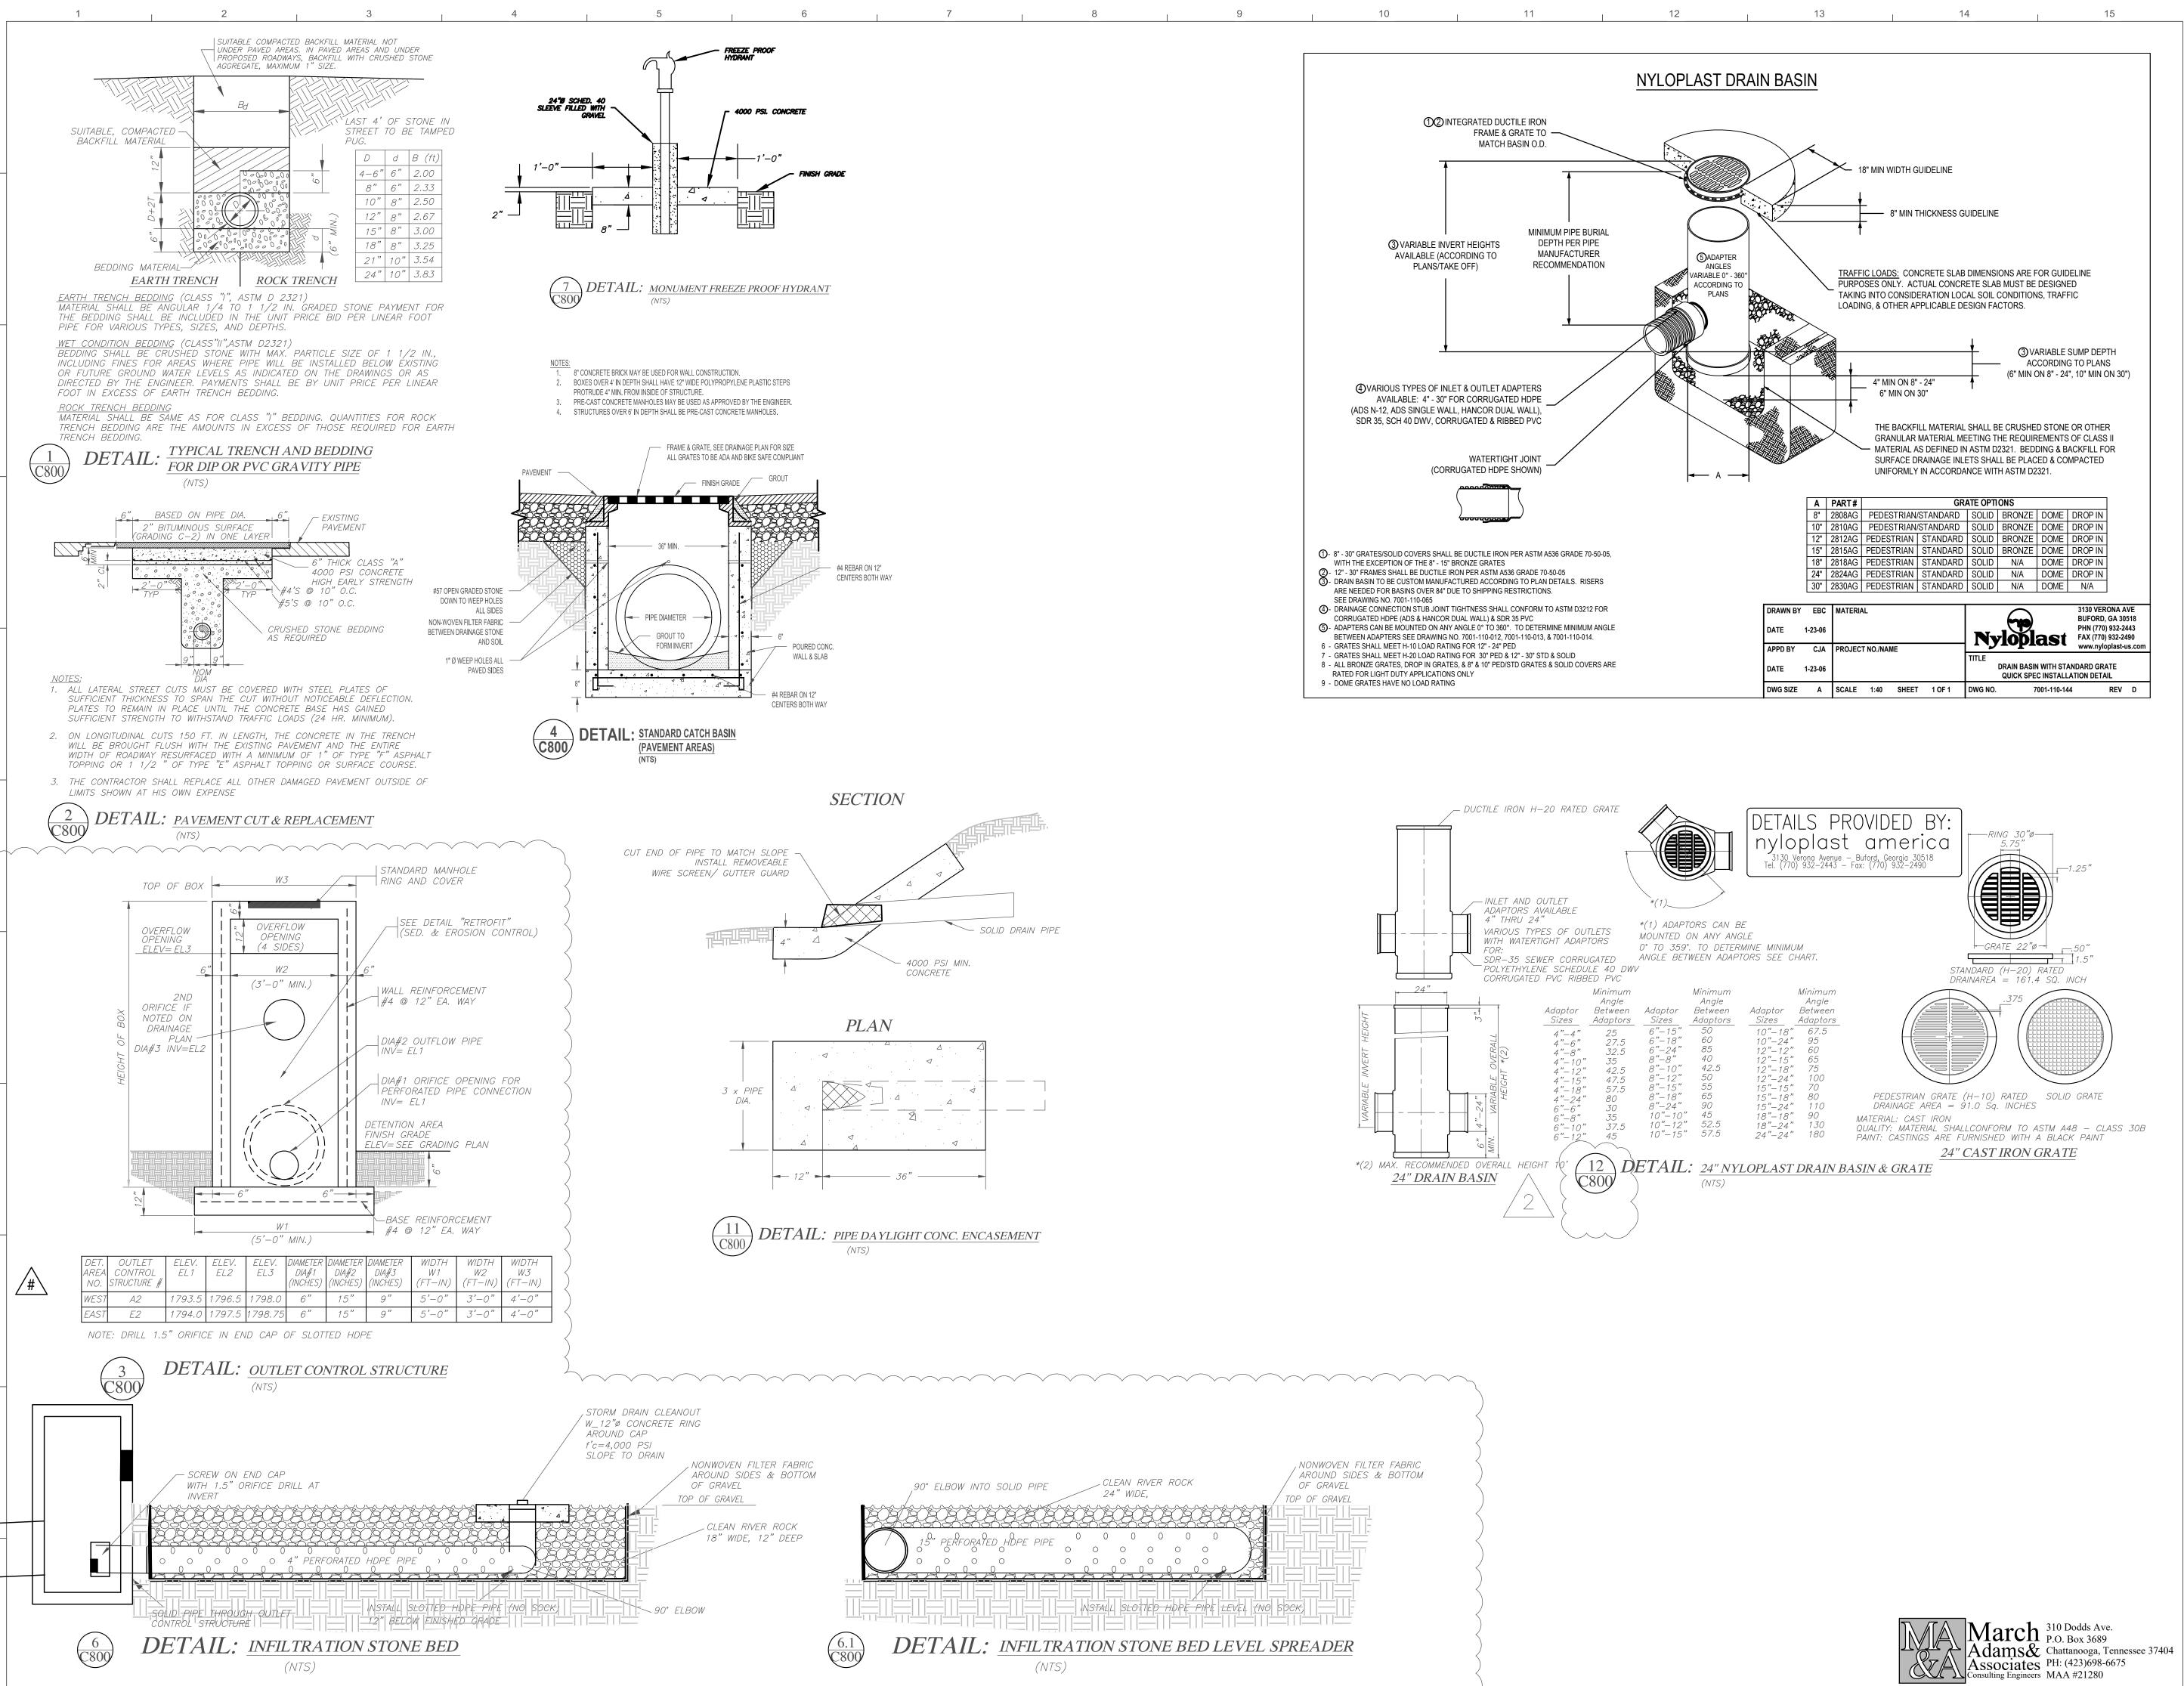

T:\2023\23328_Signal Mountain Middle High Tennis Courts\CIVIL\Dwgs\23328_CE Details,dwg, C800 Site Details, 6/10/2024 11:31:58 AM, parksji, DWG Tb PDF.pc3, ARCH expand D (24,00 x 36.00 Inches)

DH8W

ARCHITECTURE INTERIORS PLANNING

1001 Carter Street - Chattanooga - 37402

423 | 266 | 4816 www.dhw-architects.com

SMMHS Tennis Courts

Sam Powell Trail Signal Mountain, TN 37377

06-01-2024

06-10-2024

Date: 04/05/2024 Drawn: CH/JP File: 2235

Revisions

1 Addendum 1
2 Addendum 2

Key Plan

Bid Set

ALL DRAWINGS AND WRITTEN MATERIAL CONSTITUTE
ORIGINAL WORK OF THE ARCHITECT AND MAY NOT BE
DUPLICATED, USED, OR DISCLOSED WITHOUT CONSENT OF
THE ARCHITECT.

© 2022 DHW ARCHITECTS, ALL RIGHTS RESERVED



SITE DETAILS

Scale:

Sheet No.

C800