

CITY OF SPARTANBURG

HENRY STREET OFFICES

REVISION

DRAWING DATE:

10/5/2015



DRAWING BY:

DAC

DRAWING:

SITE UTILITIES PLAN

DRAWING NO.
COS S-1.0

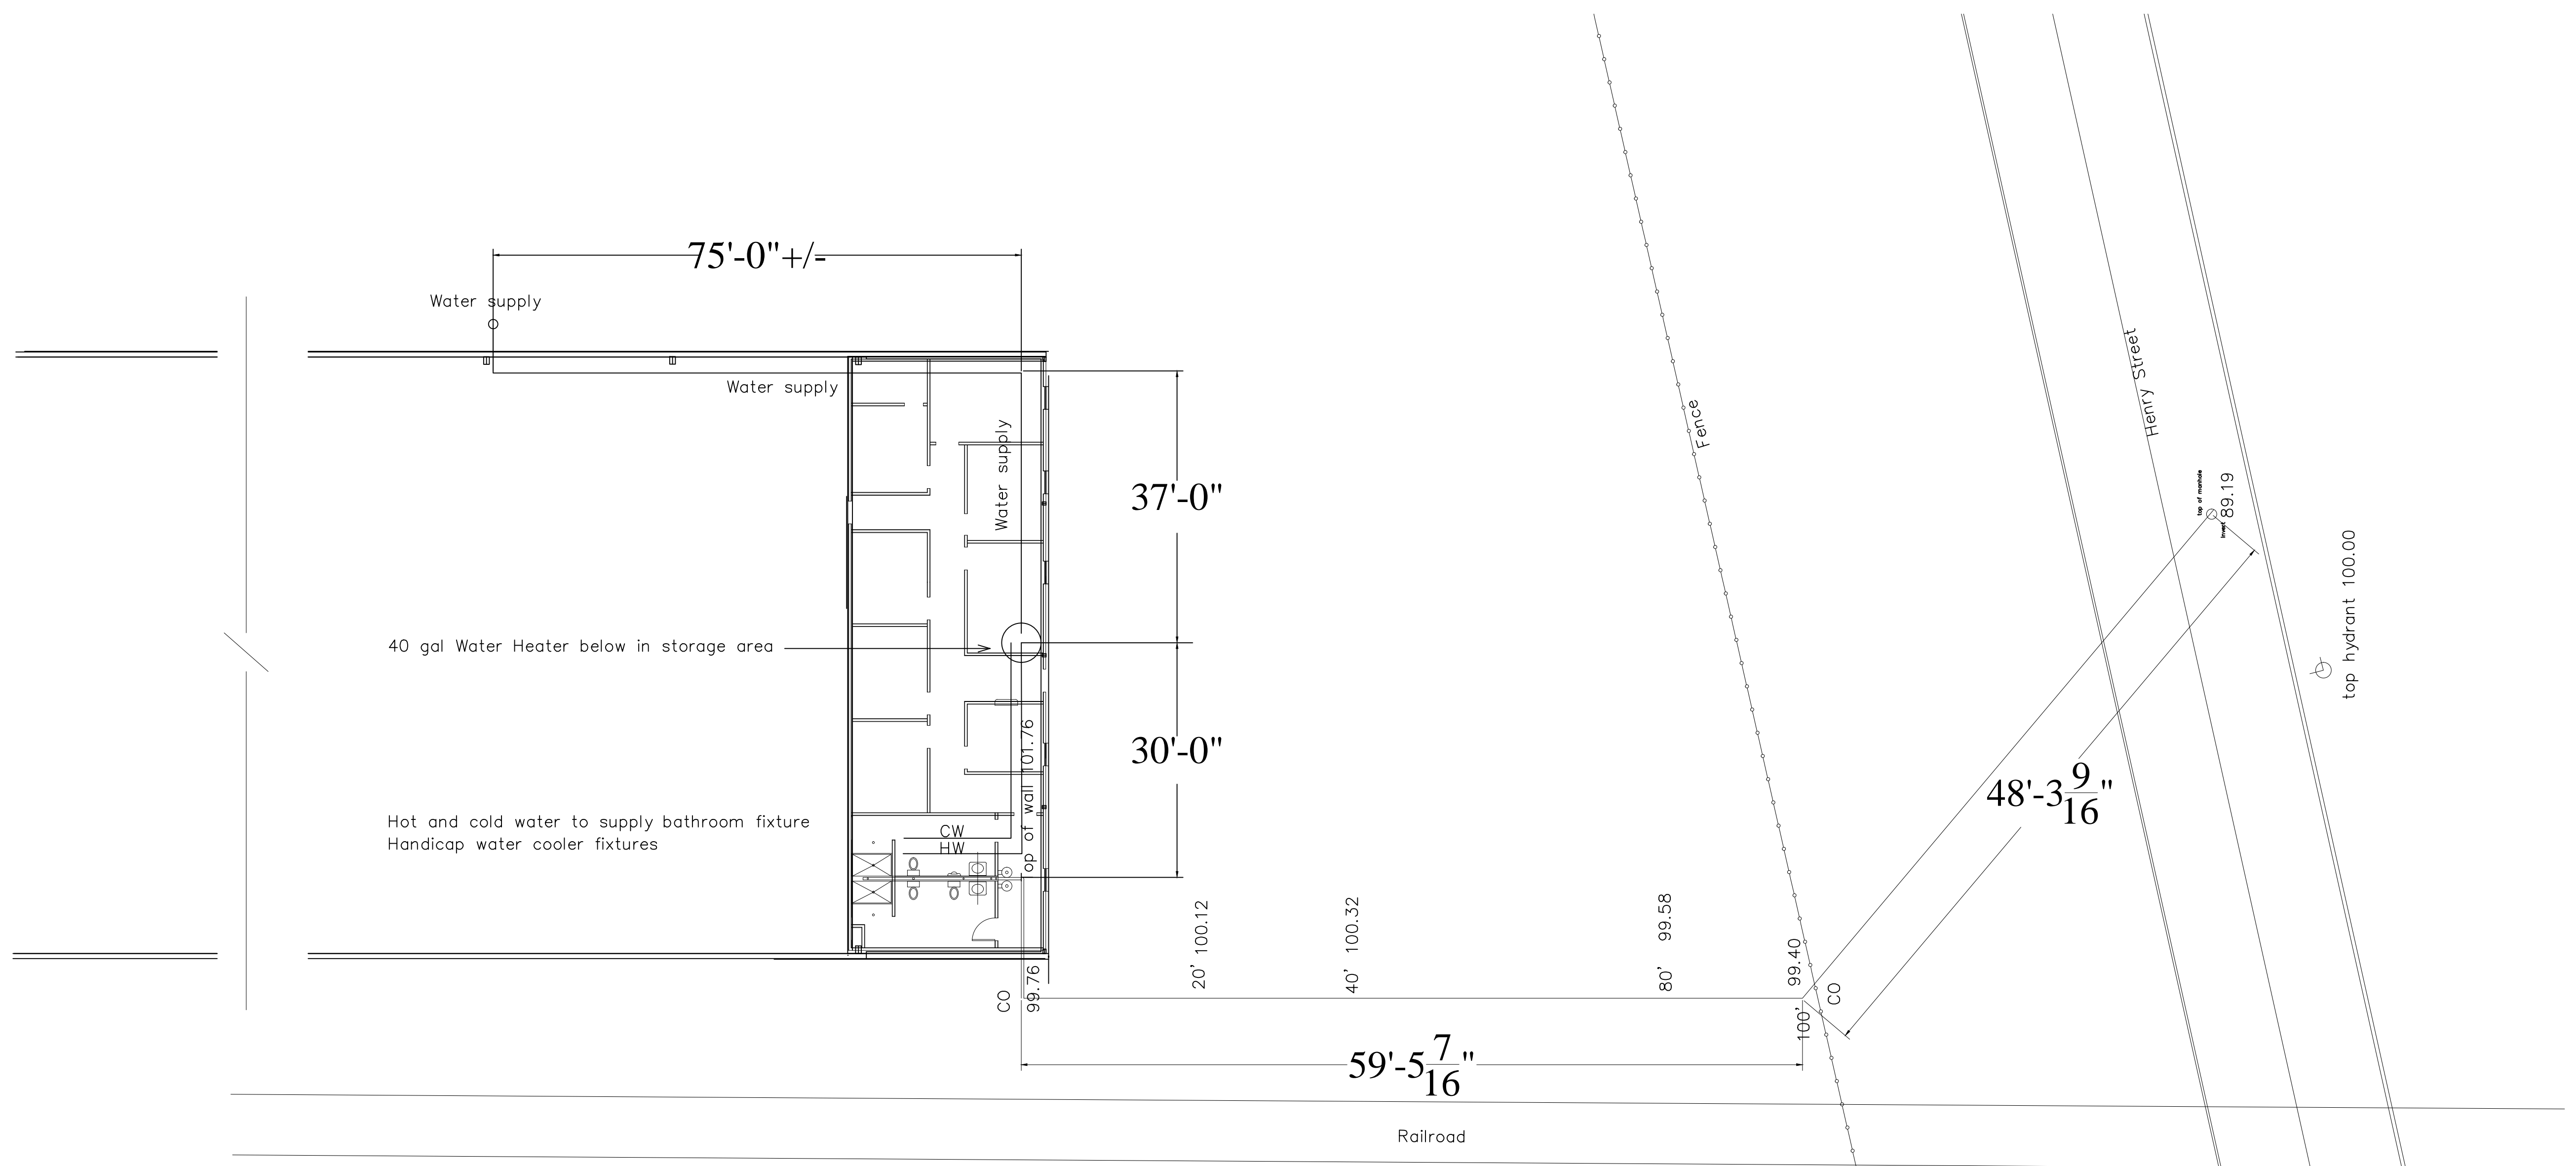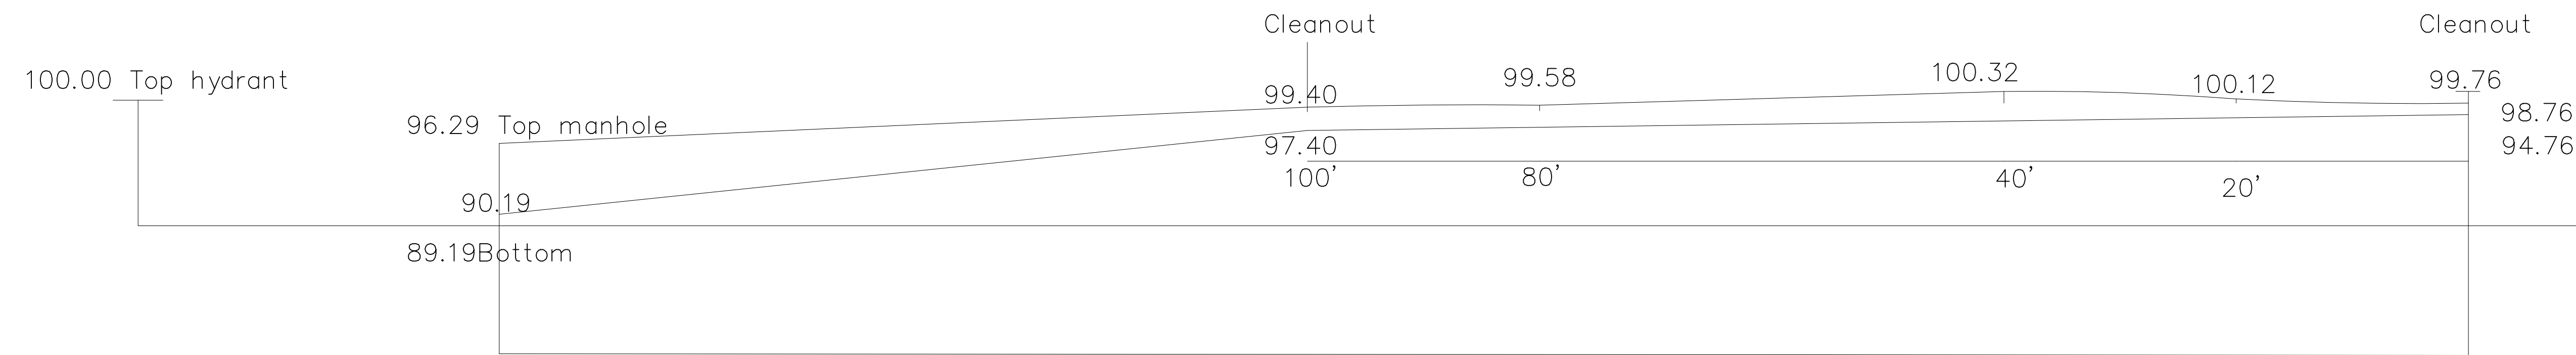

- Notes:
1. Contractor shall be responsible for exiting with 4" sanitary line and installation from the building to the existing manhole
 2. Cleanouts shall be installed at every change in direction.
 3. Constractor shall core existing concrete retaining wall and seal with waterproofing sealant.
 4. Contractor shall coordinate with city staff and Spartanburg Sewer District when tying into manhole.
 5. Dimension are not precise. Will be the responsibility of contractor to get exact dimensions.



NOT TO SCALE