


T:\Projects\T-15-029 5th Street Sidewalk\Design\DESIGN-1.dwg Mar 04,2016 -- 11:28am, gherold

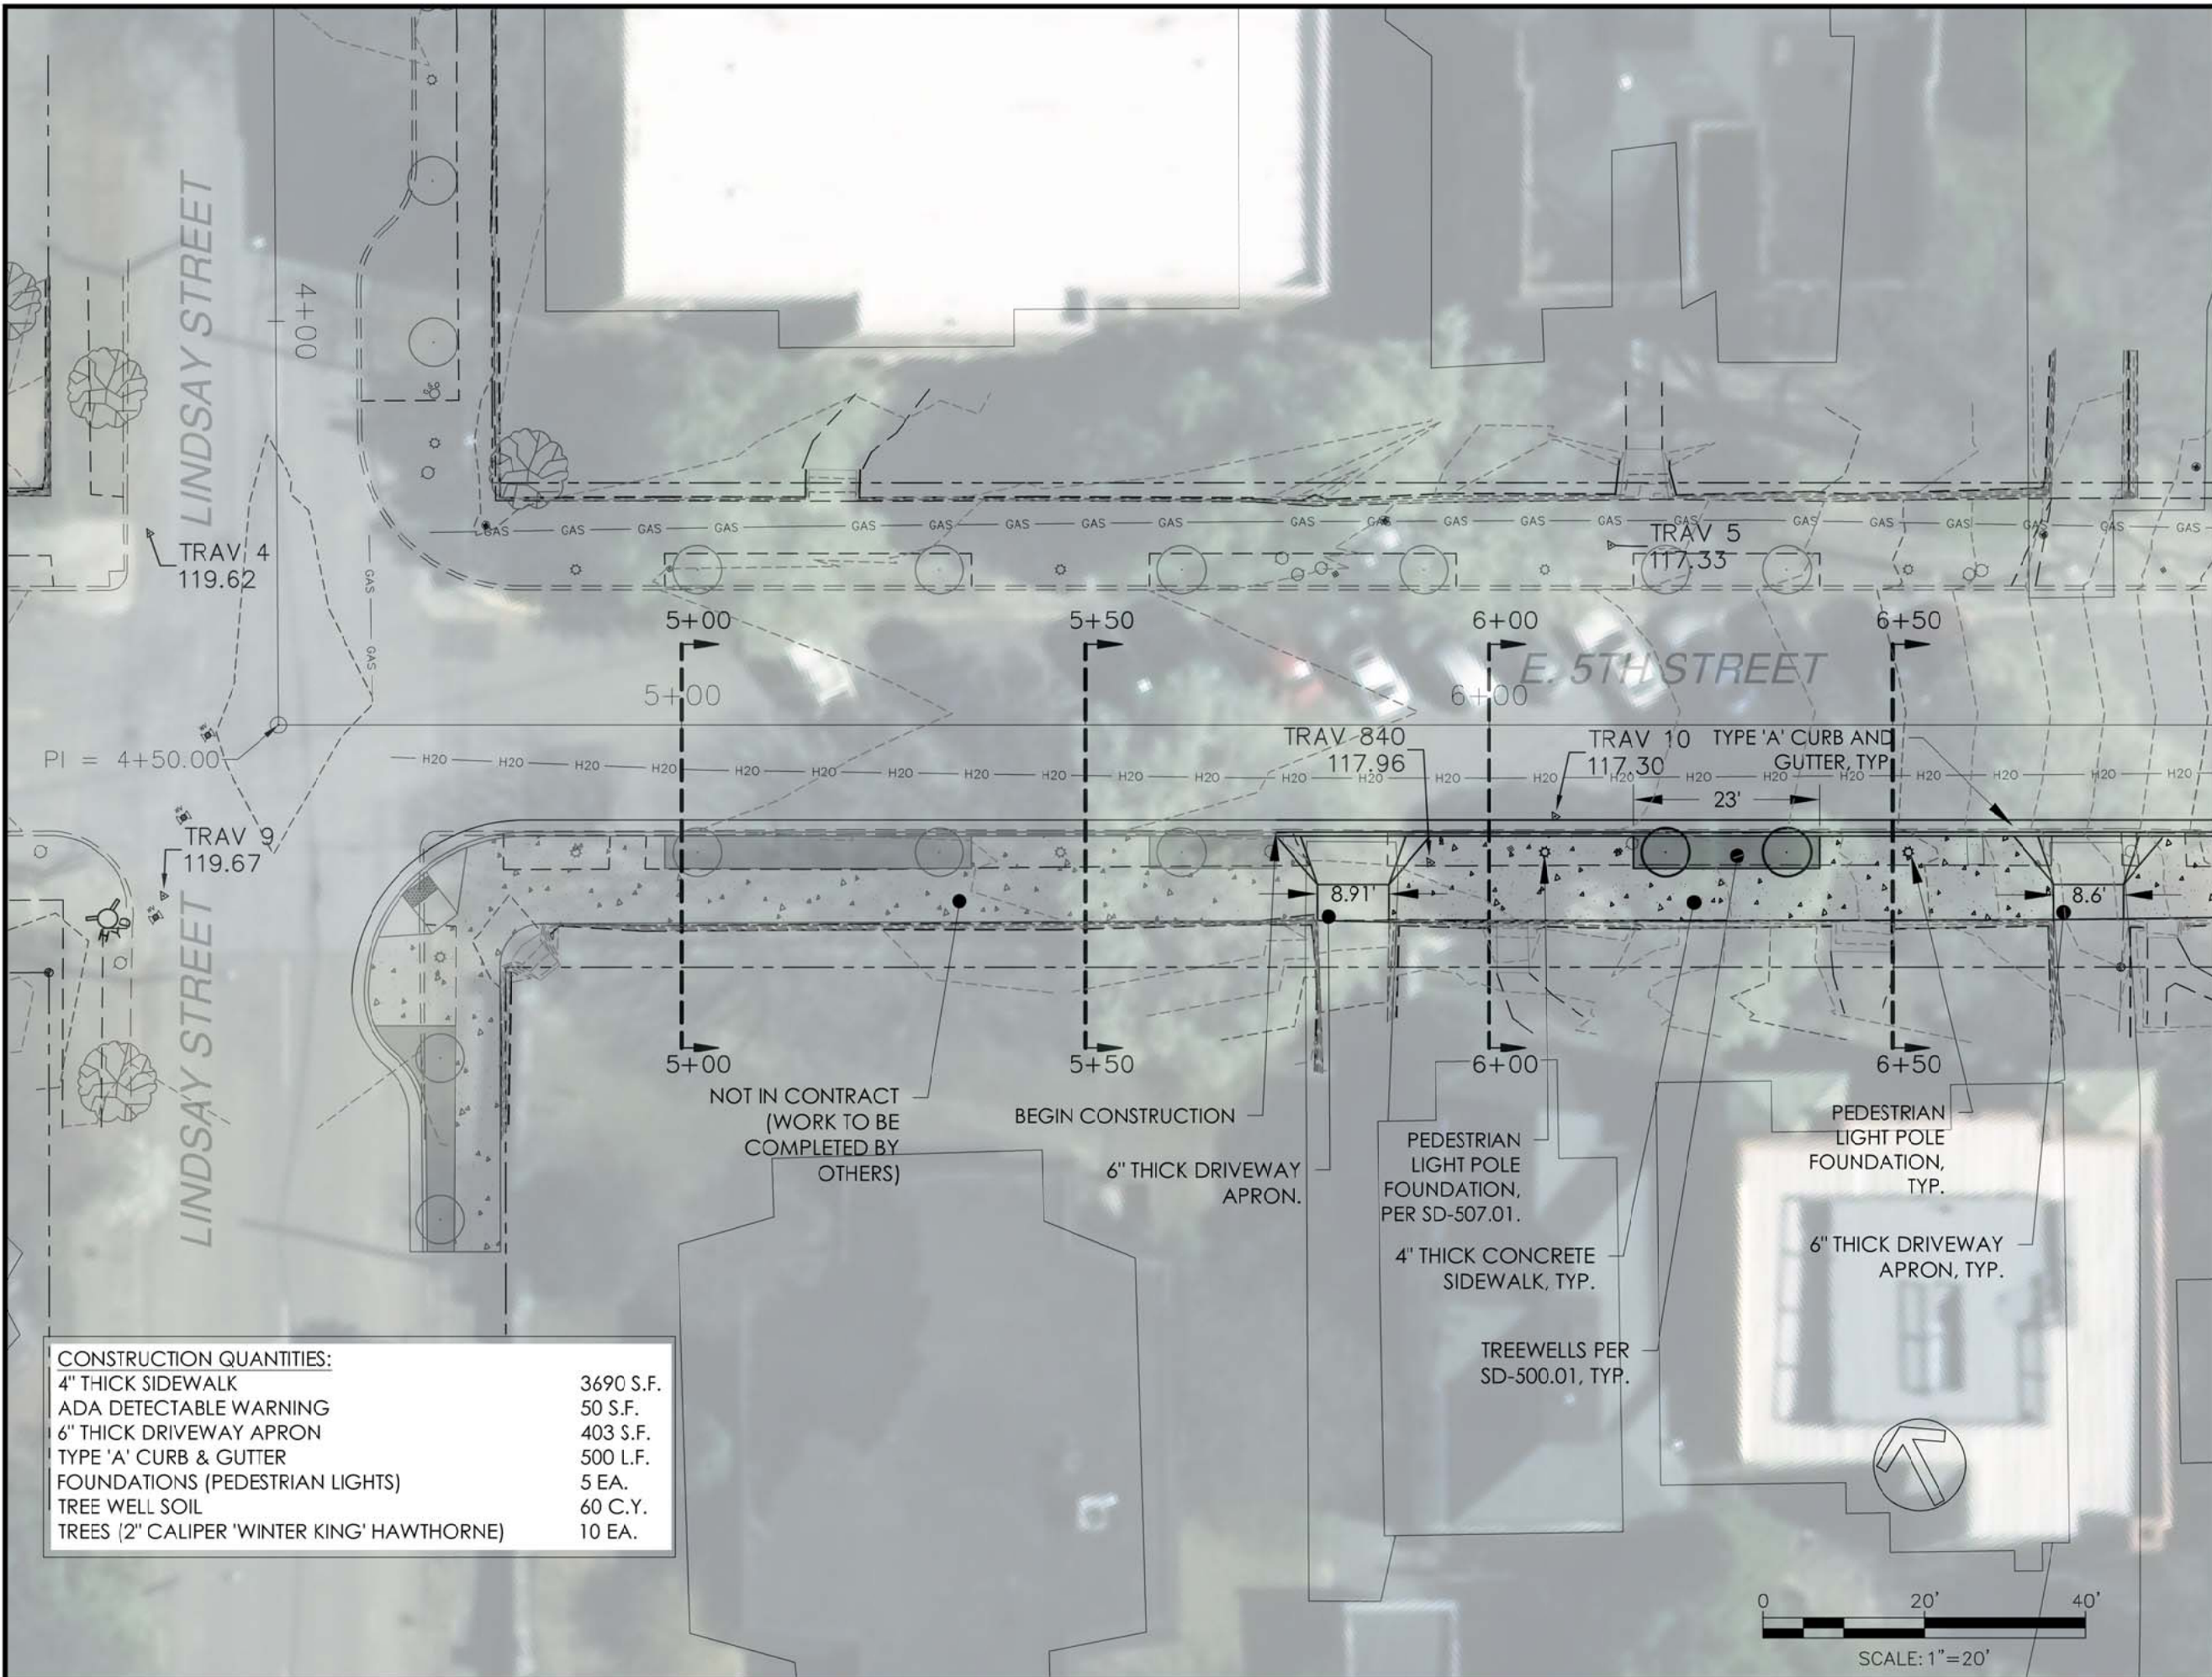

CONSTRUCTION QUANTITIES:	
4" THICK SIDEWALK	3690 S.F.
ADA DETECTABLE WARNING	50 S.F.
6" THICK DRIVEWAY APRON	403 S.F.
TYPE 'A' CURB & GUTTER	500 L.F.
FOUNDATIONS (PEDESTRIAN LIGHTS)	5 EA.
TREE WELL SOIL	60 C.Y.
TREES (2" CALIPER 'WINTER KING' HAWTHORNE)	10 EA.



CITY OF
CHATTANOOGA
DEPARTMENT
OF
TRANSPORTATION


ADMINISTRATOR:
BLYTHE BAILEY

CITY TRANSPORTATION ENGINEER:
BERTRAN KUYRKENDALL, P.E.

#	DATE	REVISION	DES	SIG.
0	4/21/15	BID ISSUE		


EAST 5TH STREET
FROM LINDSAY STREET
TO HOUSTON STREET

CONTRACT#	
SCALE:	1" = 20'
DRAWN:	GEH
DESIGN:	BRK,GEH
CHECKED:	BRK,BCS

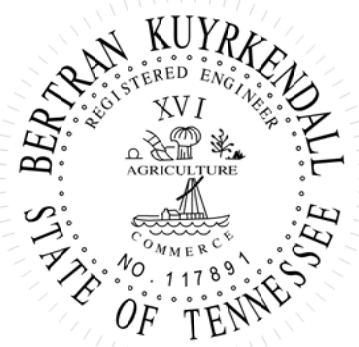

TN REGISTRATION NO. 117891

PLAN
VIEW

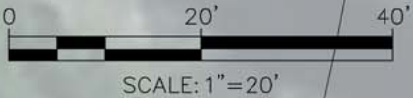

T:\Projects\T-15-029 5th Street Sidewalk\Design\DESIGN-1.dwg Mar 04,2016 -- 3:20pm, gherold



CITY OF CHATTANOOGA
DEPARTMENT OF TRANSPORTATION

ADMINISTRATOR:
BLYTHE BAILEY

CITY TRANSPORTATION ENGINEER:
BERTRAN KUYRKENDALL, P.E.

#	DATE	REVISION	DES	SIG.
0	4/21/15	BID ISSUE		

EAST 5TH STREET
FROM LINDSAY STREET
TO HOUSTON STREET


CONTRACT#	
SCALE:	1" = 20'
DRAWN:	GEH
DESIGN:	BRK,GEH
CHECKED:	BRK,BCS



TN REGISTRATION NO. 117891

PLAN
VIEW

SHEET: 2 OF 5

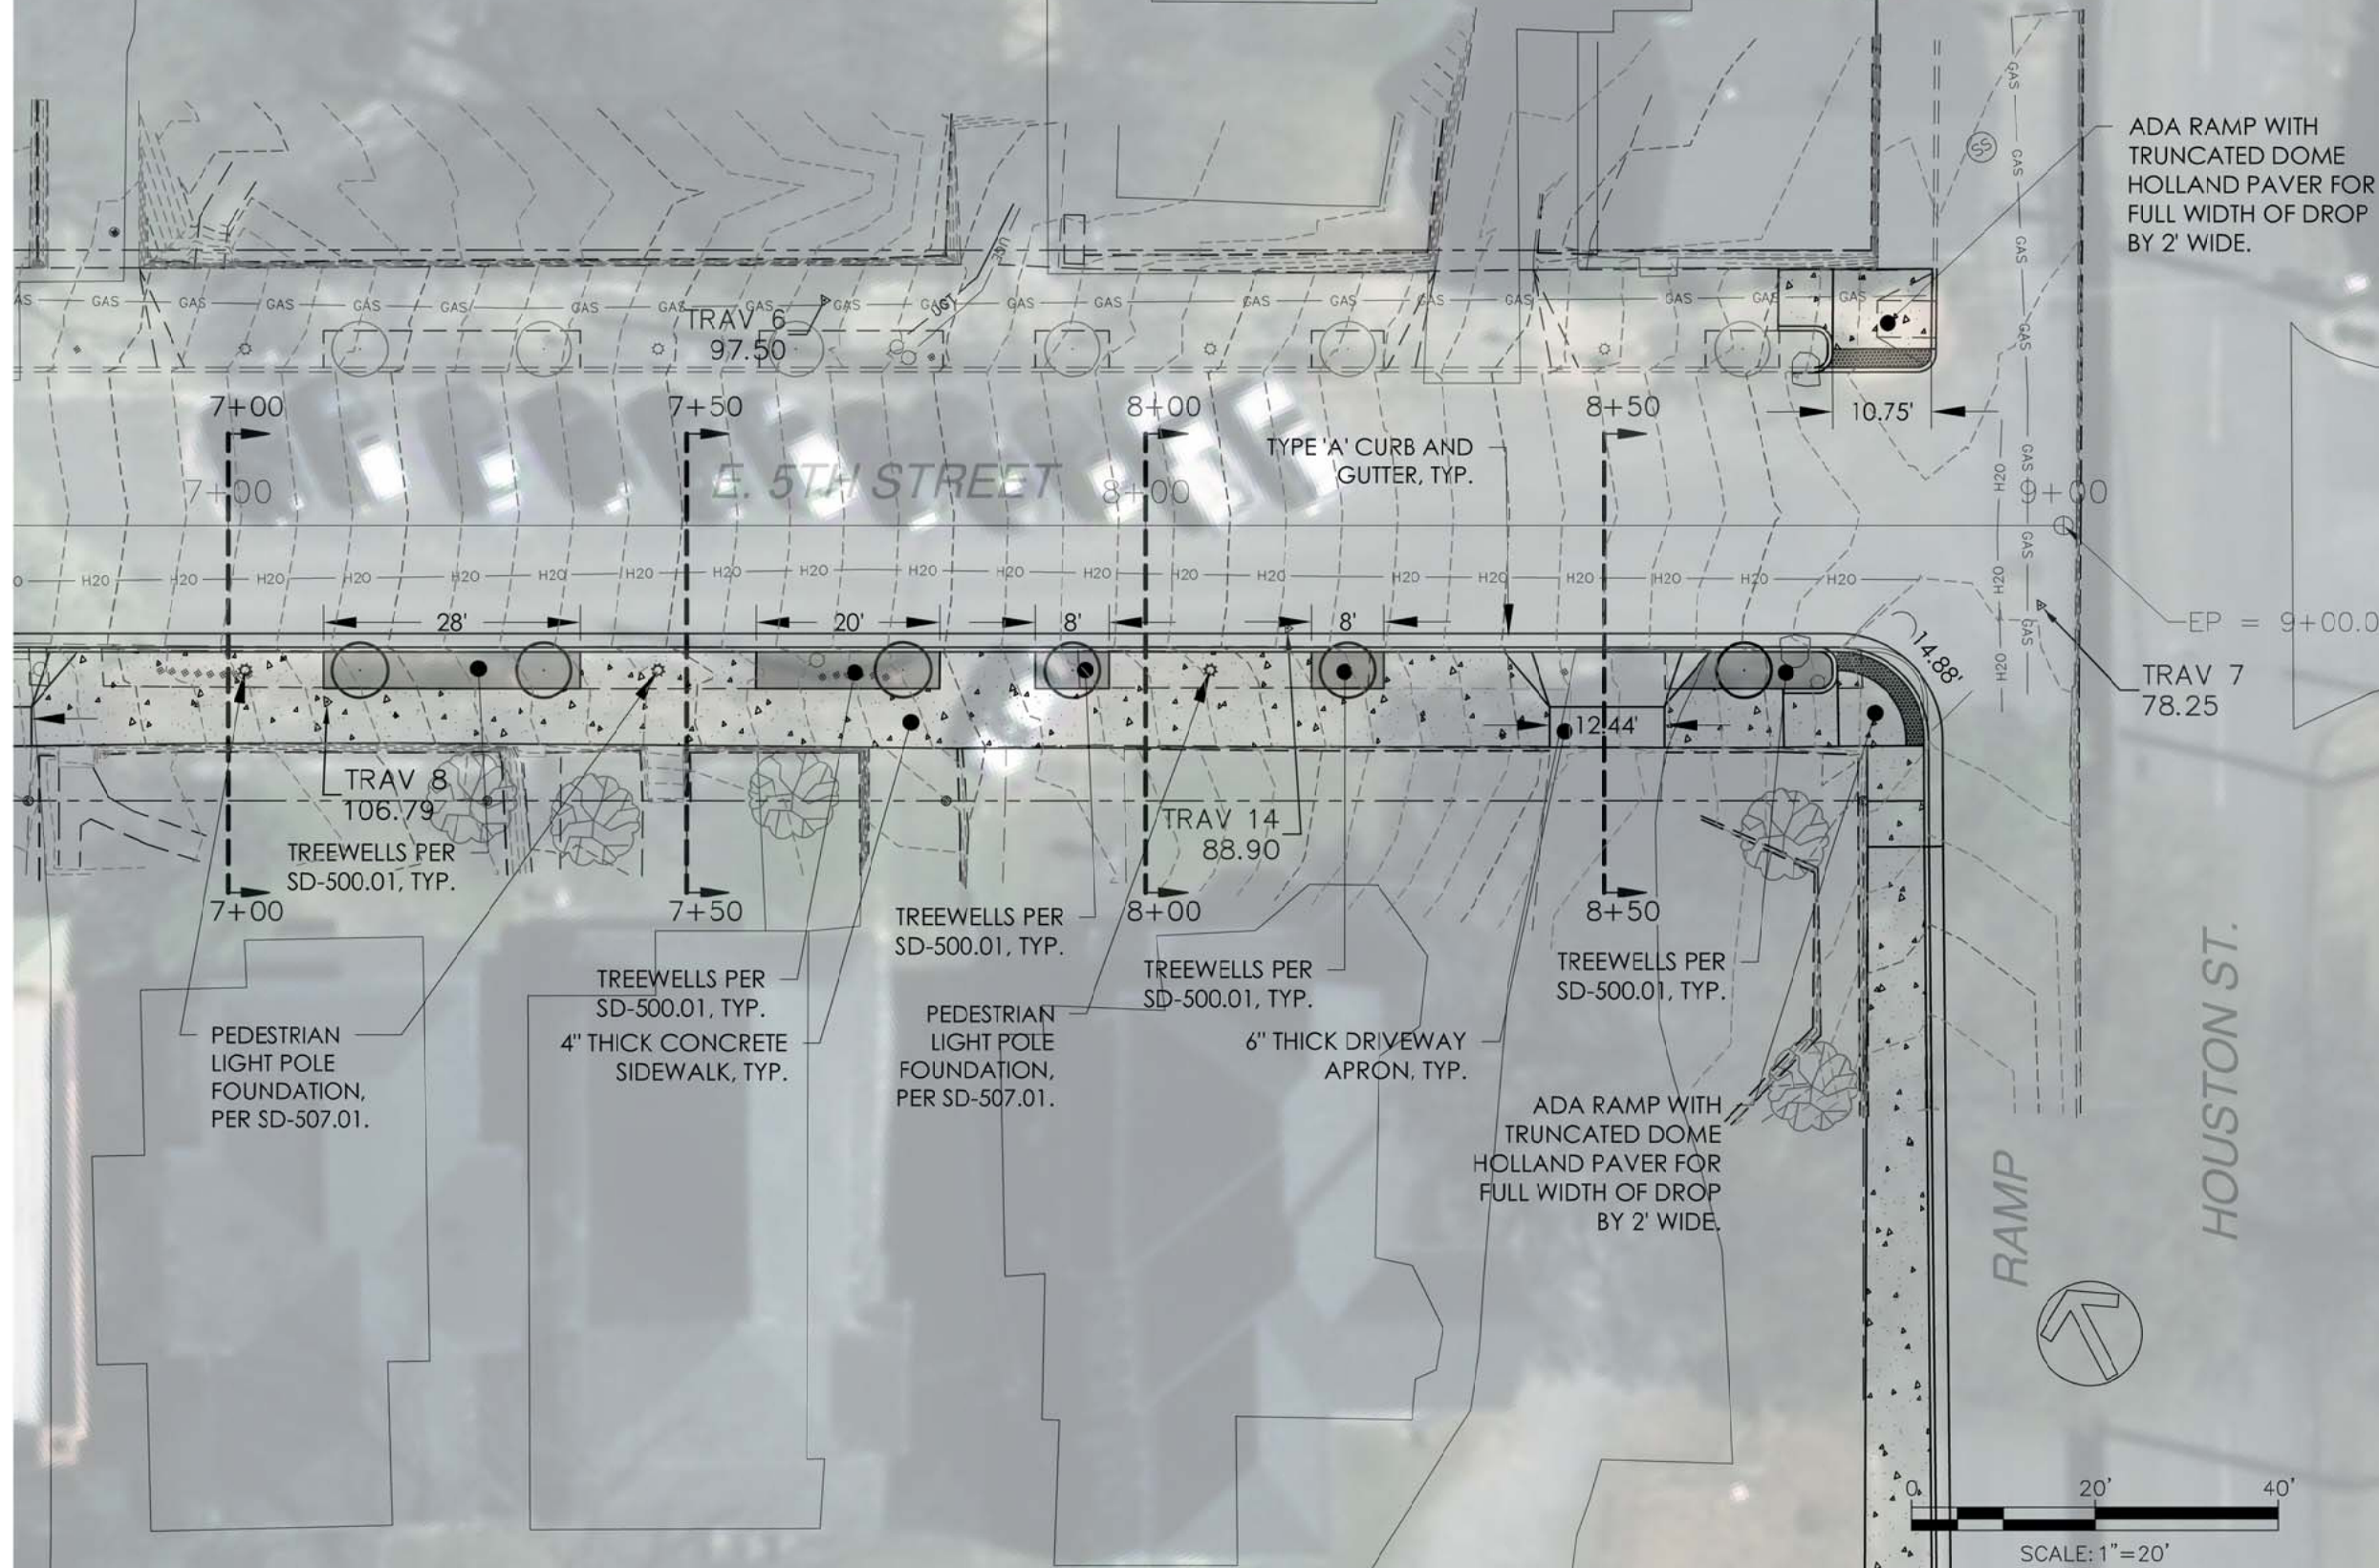

T:\Projects\T-15-029 5th Street Sidewalk\Drawings\Bases\DESIGN-1.dwg Mar 07,2016 -- 9:34am, gherold



**CITY OF
CHATTANOOGA**
DEPARTMENT
OF
TRANSPORTATION

ADMINISTRATOR:
BLYTHE BAILEY

CITY TRANSPORTATION ENGINEER:
BERTRAN KUYRKENDALL, P.E.

#	DATE	REVISION	DES	SIG.
0	4/21/15	BID ISSUE		

EAST 5TH STREET
FROM LINDSAY STREET
TO HOUSTON STREET







CONTRACT#	
SCALE:	1" = 20'
DRAWN:	GEH
DESIGN:	BRK,GEH
CHECKED:	BRK,BCS



TN REGISTRATION NO. 117891

PLAN
VIEW

T:\Projects\T-15-029 5th Street Sidewalk\Drawings\Base\DESIGN-1.dwg Mar 07,2016 -- 9:38am, gherold

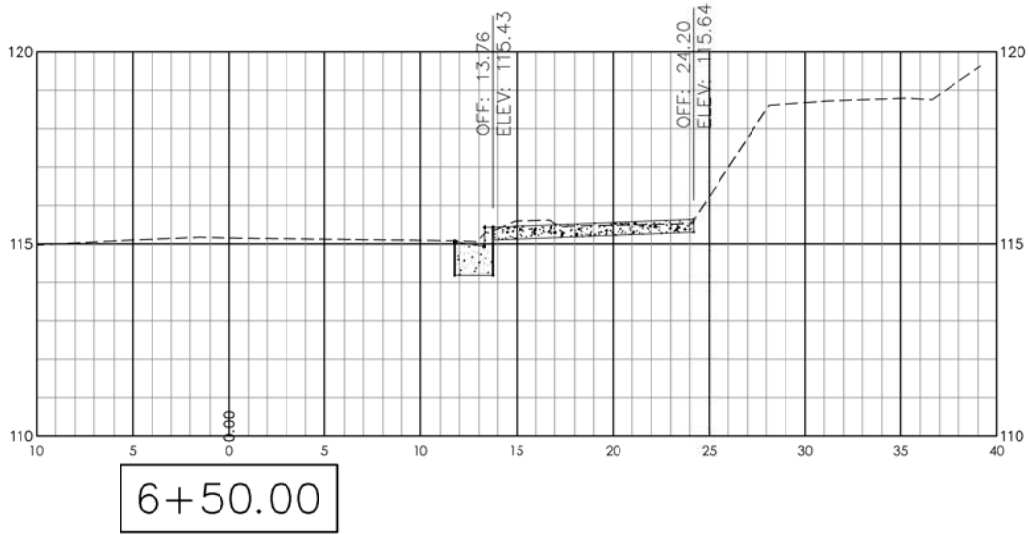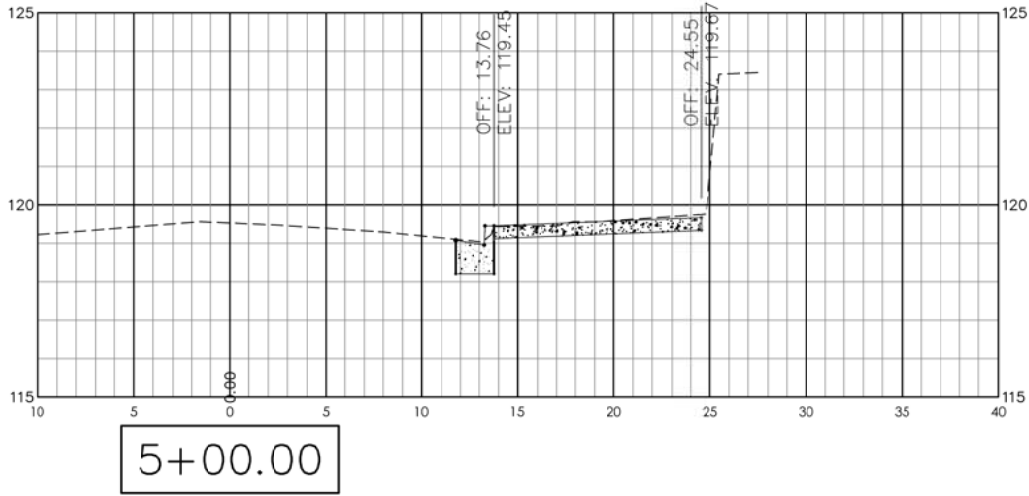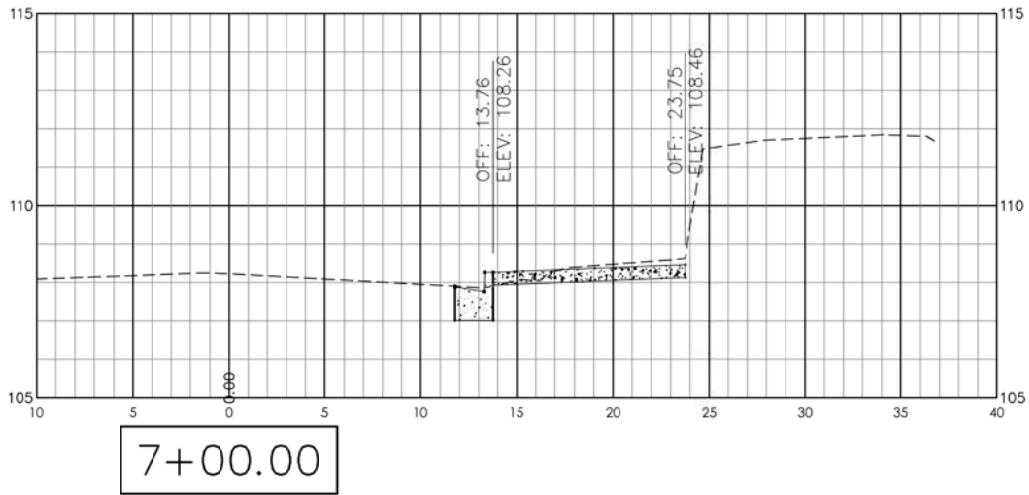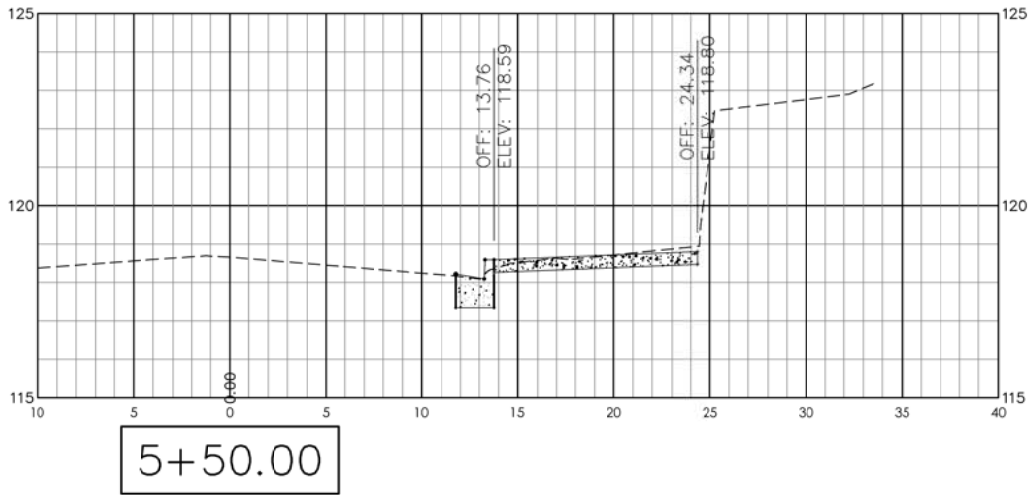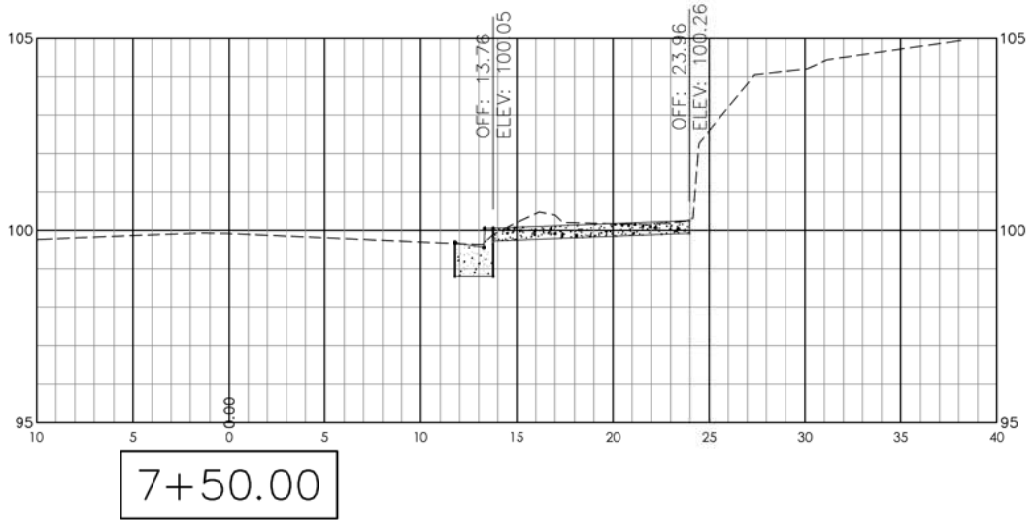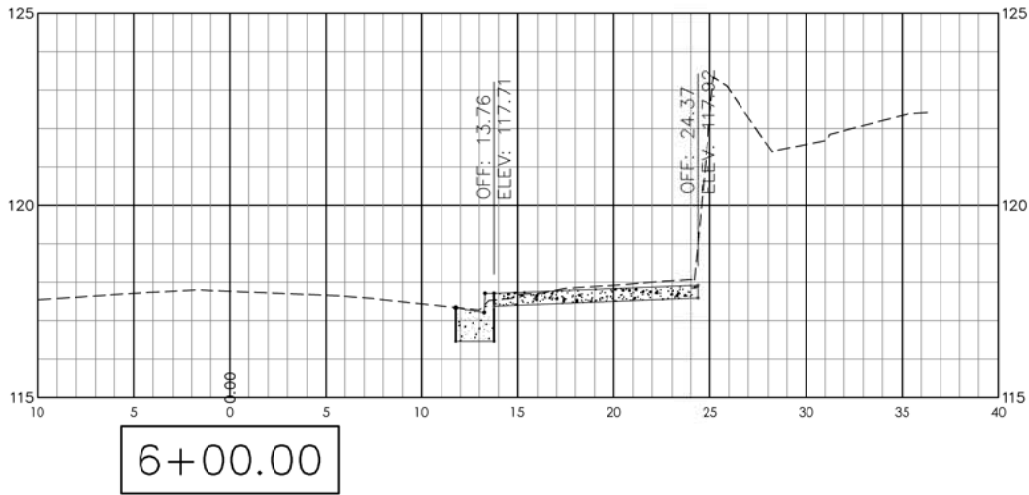

SCALE:
1"=10' HORZ.
1"=5' VERT.



CITY OF
CHATTANOOGA
DEPARTMENT
OF
TRANSPORTATION

ADMINISTRATOR:
BLYTHE BAILEY
CITY TRANSPORTATION ENGINEER:
BERTRAN KUYRKENDALL, P.E.

#	DATE	REVISION	DES	SIG.
0	4/21/15	BID ISSUE		

EAST 5TH STREET
FROM LINDSAY STREET
TO HOUSTON STREET


CONTRACT#	
SCALE:	10' AND 5'
DRAWN:	GEH
DESIGN:	BRK,GEH
CHECKED:	BRK,BCS



TN REGISTRATION NO. 117891

SECTION
VIEW

T:\Projects\T-15-029 5th Street Sidewalk\Drawings\Base\DESIGN-1.dwg Mar 07,2016 -- 9:39am, gherold

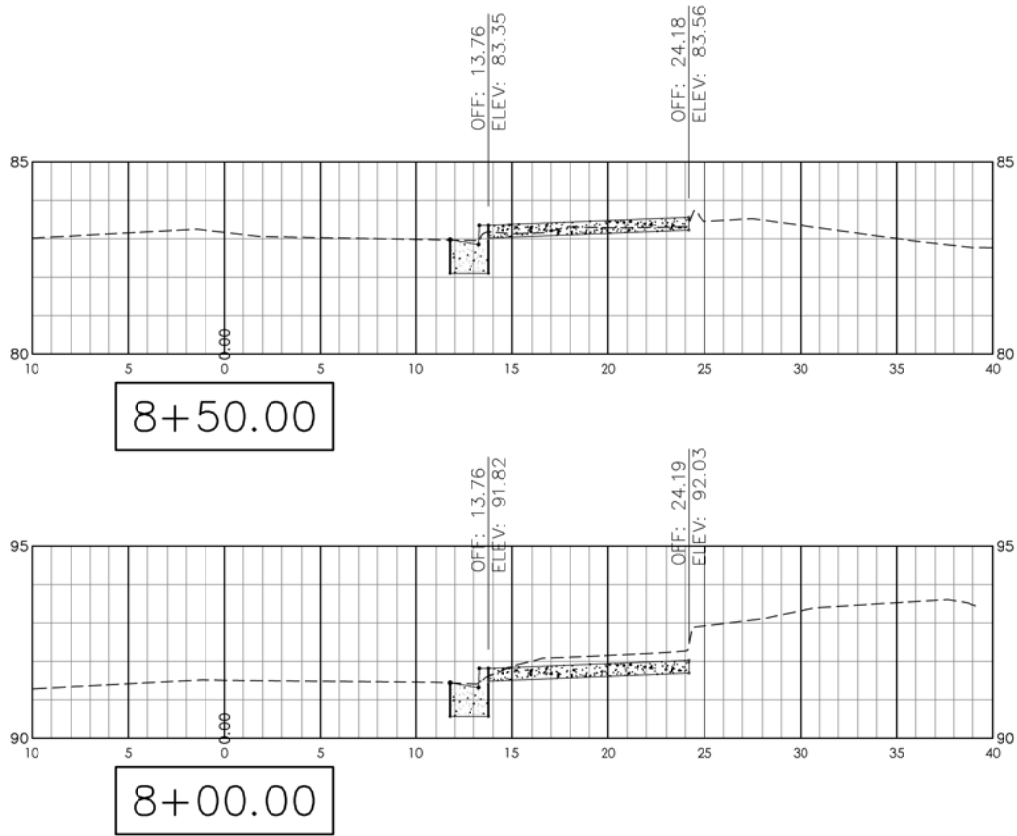

SCALE:
1"=10' HORZ.
1"=5' VERT.



CITY OF
CHATTANOOGA
DEPARTMENT
OF
TRANSPORTATION

ADMINISTRATOR:
BLYTHE BAILEY

CITY TRANSPORTATION ENGINEER:
BERTRAN KUYRKENDALL, P.E.

#	DATE	REVISION	DES	SIG.
0	4/21/15	BID ISSUE		

EAST 5TH STREET
FROM LINDSAY STREET
TO HOUSTON STREET

CONTRACT#	
SCALE:	10' AND 5'
DRAWN:	GEH
DESIGN:	BRK,GEH
CHECKED:	BRK,BCS



SECTION
VIEW