



WINGWALL JOINT DETAIL
SCALE: 1/4" = 1'-0"

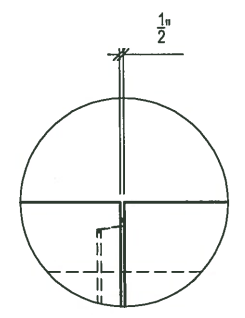

JOINT DETAIL
SCALE: 1/2" = 1'-0"

PLAN VIEW
SCALE: 1/8" = 1'-0"

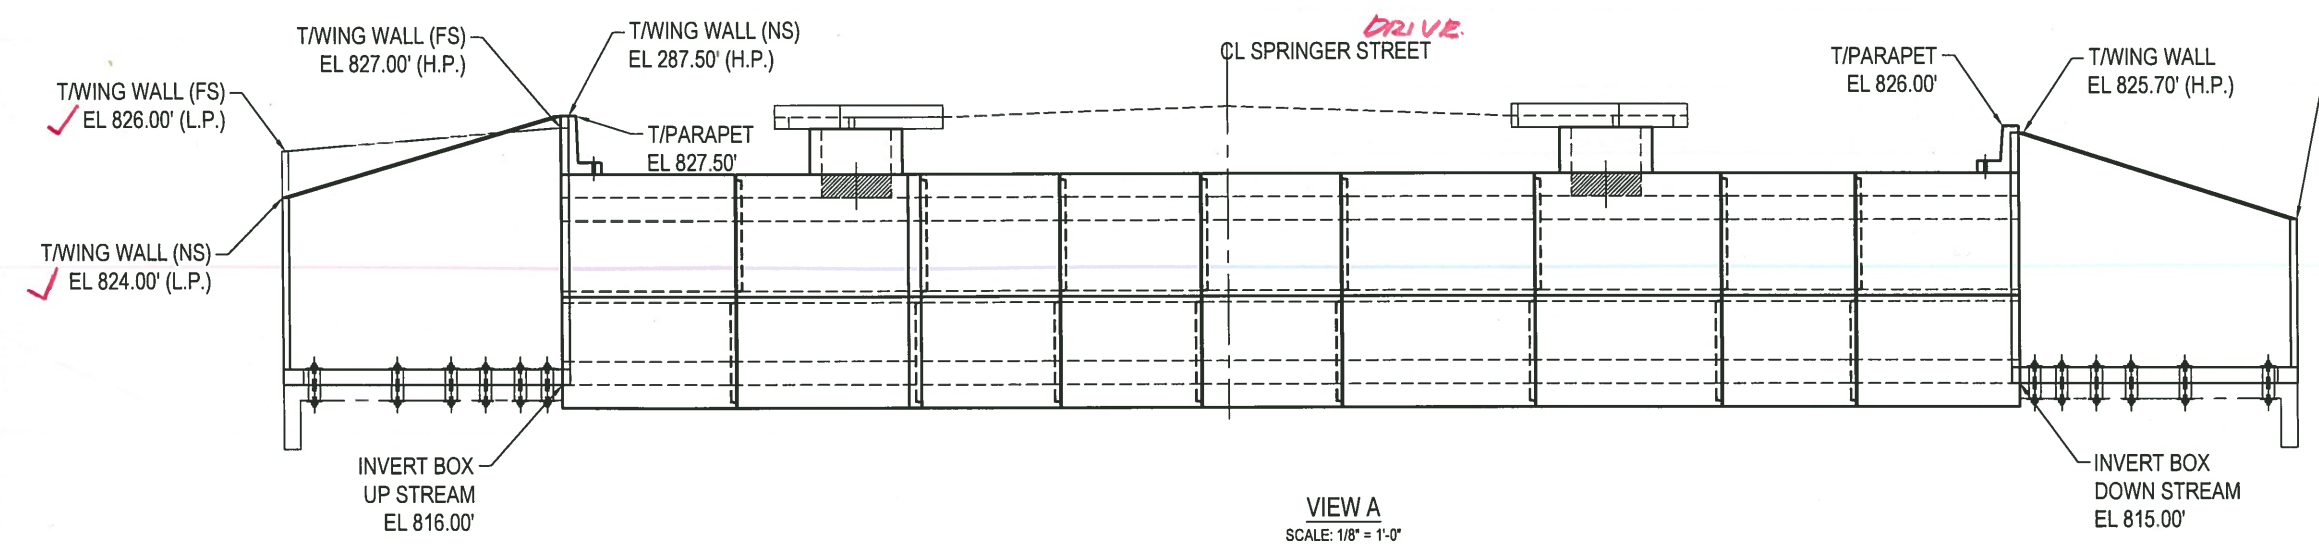

THIS DOCUMENT IS THE PROPERTY OF OLDCASTLE PRECAST, INC. IT IS SUBMITTED FOR REFERENCE PURPOSES ONLY AND SHALL NOT BE USED IN ANY WAY INJURIOUS TO THE INTERESTS OF SAID COMPANY. COPYRIGHT © 2018 OLDCASTLE PRECAST, INC. ALL RIGHTS RESERVED.

16' x 8' x 62'-5 1/2" BOX CULVERT
SUBMITTAL DRAWING
CITY OF GRIFFIN - SPRINGER ROAD DRIVE
GRIFFIN, GA

CUSTOMER
PARAGON CONSULTING GROUP

DATE	SALES	DRAWN	ENGINEER	CHECKED	SALES ORDER
3/20/18	CS	NMc	SB	SB	S09XXXX
DRAWING NUMBER				REVISION	SHEET
410-S09xxxx 16 x 8 x 62 Type II - City of Griffin				REV DATE	2 OF 4