
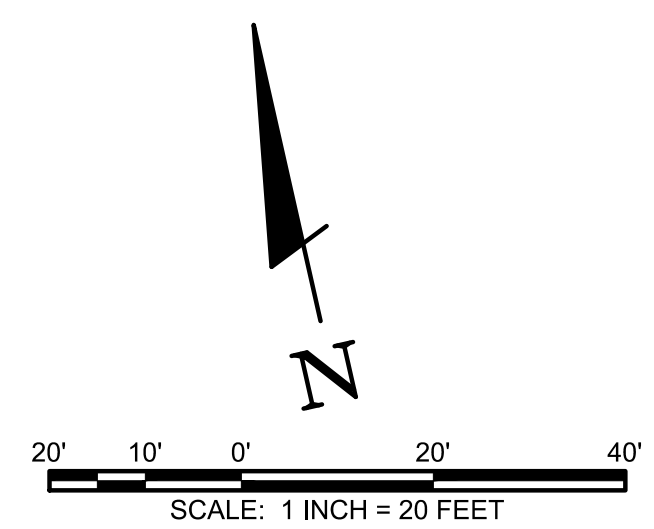


MULCH AREAS ARE TO BE USED FOR PLAYGROUND EQUIPMENT. VENDOR SHALL IDENTIFY AGE GROUP LOCATIONS AS PART OF THE PROPOSAL.

NOTES:

1. SEED ALL DISTURBED AREAS WITHIN FENCE & A MINIMUM OF 8' OUTSIDE OF FENCE THAT ARE DISTURBED DURING CONSTRUCTION & THAT ARE NOT DESIGNATED MULCH OR LANDSCAPE AREAS; SEE SEEDING NOTES / L4.00.
2. SEE SHEET L1.01 FOR SITE MATERIALS LAYOUT.
3. SEE SHEET L5.00 FOR LANDSCAPE DETAILS.

1201 Front Avenue / Suite F / Columbus, GA 31901
Phone (706) 321-1490

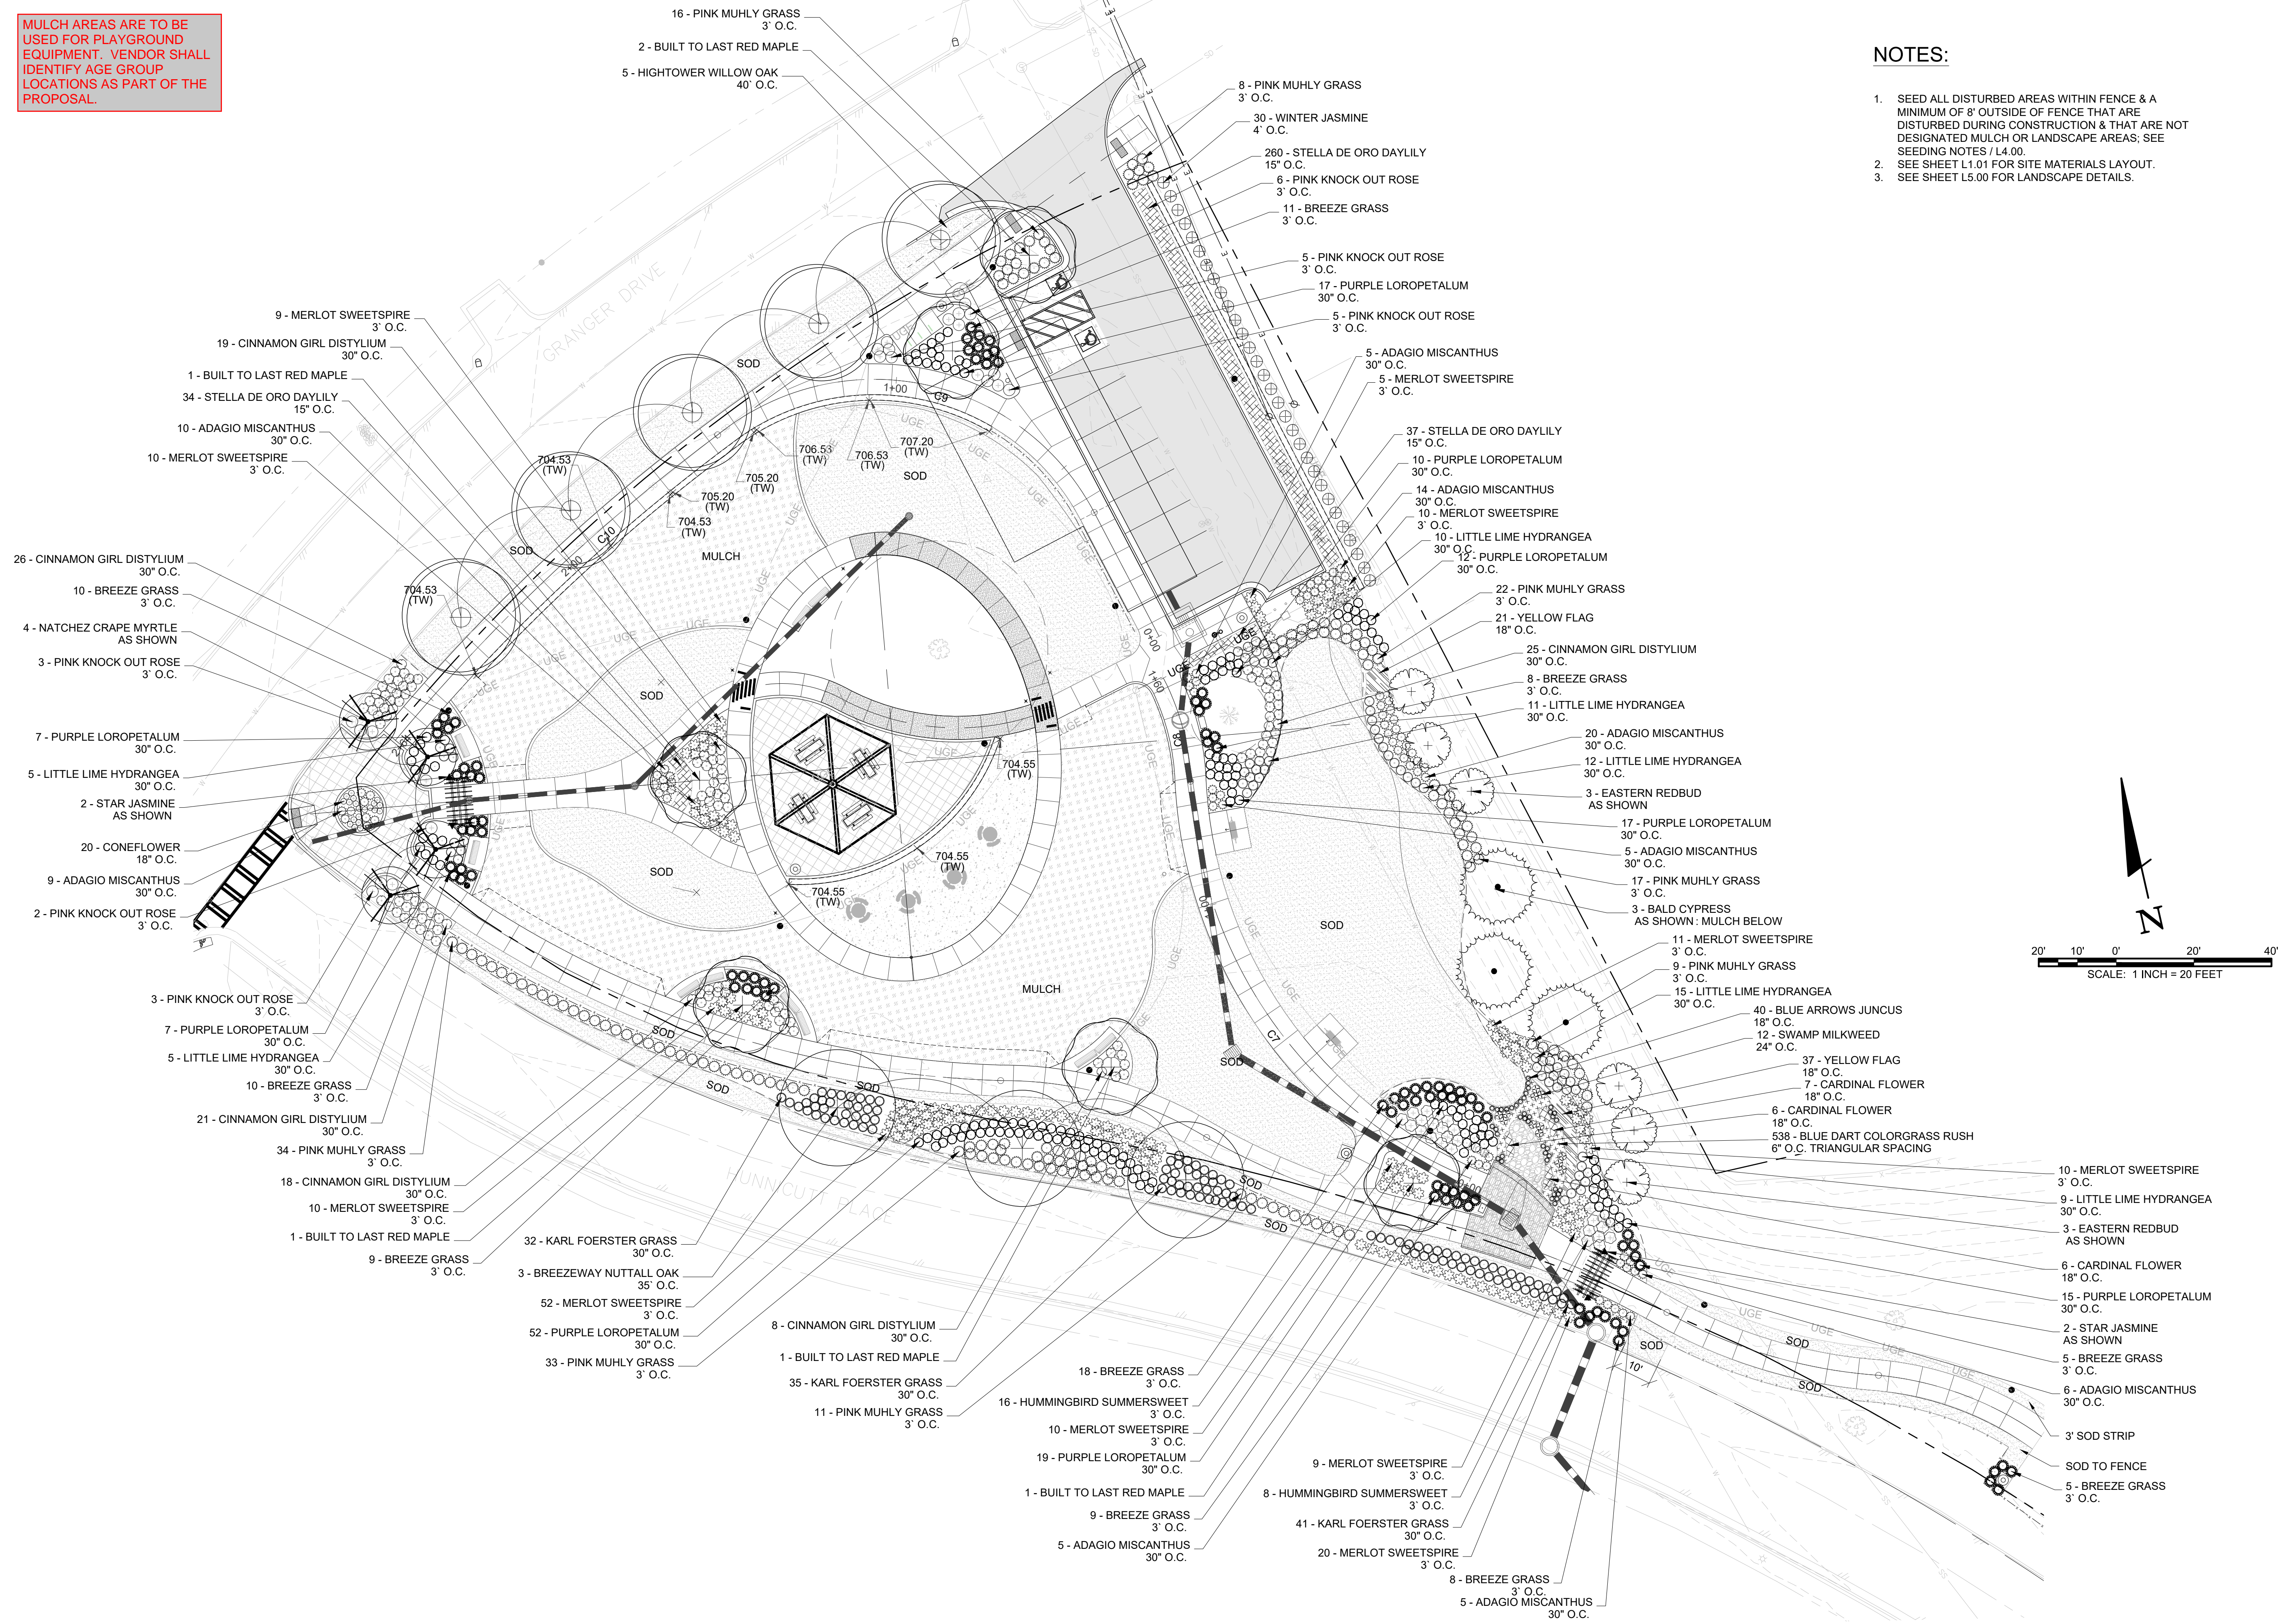

LANDSCAPE PLAN
CITY OF LAGRANGE
GRANGER PARK
LAGRANGE, GEORGIA

| REV. | DR. | CHK. | DATE | DESCRIPTION |
|------|-----|------|----------|---------------|
| 0 | | JS | 07/30/21 | INITIAL ISSUE |

L4.01
PROJ. NO. 3643212

USER:LELOVE
FILE:FF:\3643212\04_CAD\LAND\Plots\3643212\401.dwg
SAVED:8/3/2021
PLOTED:8/3/2021