



X:\LEBANON\18-0070.001 - SULLIVAN COUNTY ENGINEERING S105-CAD\TREE CLEARING EXHIBIT (C3-EXIST-COND-180070001).DWG, 2/22/2024, 10:16 AM, WMCCARTT

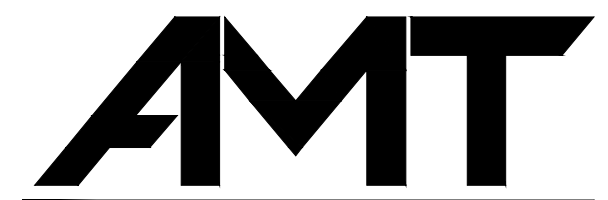

A. MORTON THOMAS AND ASSOCIATES, INC.  
CONSULTING ENGINEERS  
200 EAST MAIN STREET, SUITE 301  
KINGSPORT, TN 37660  
PHONE (423) 676-0149  
EMAIL: WMCCARTT@AMTENGINEERING.COM

CONSULTANTS

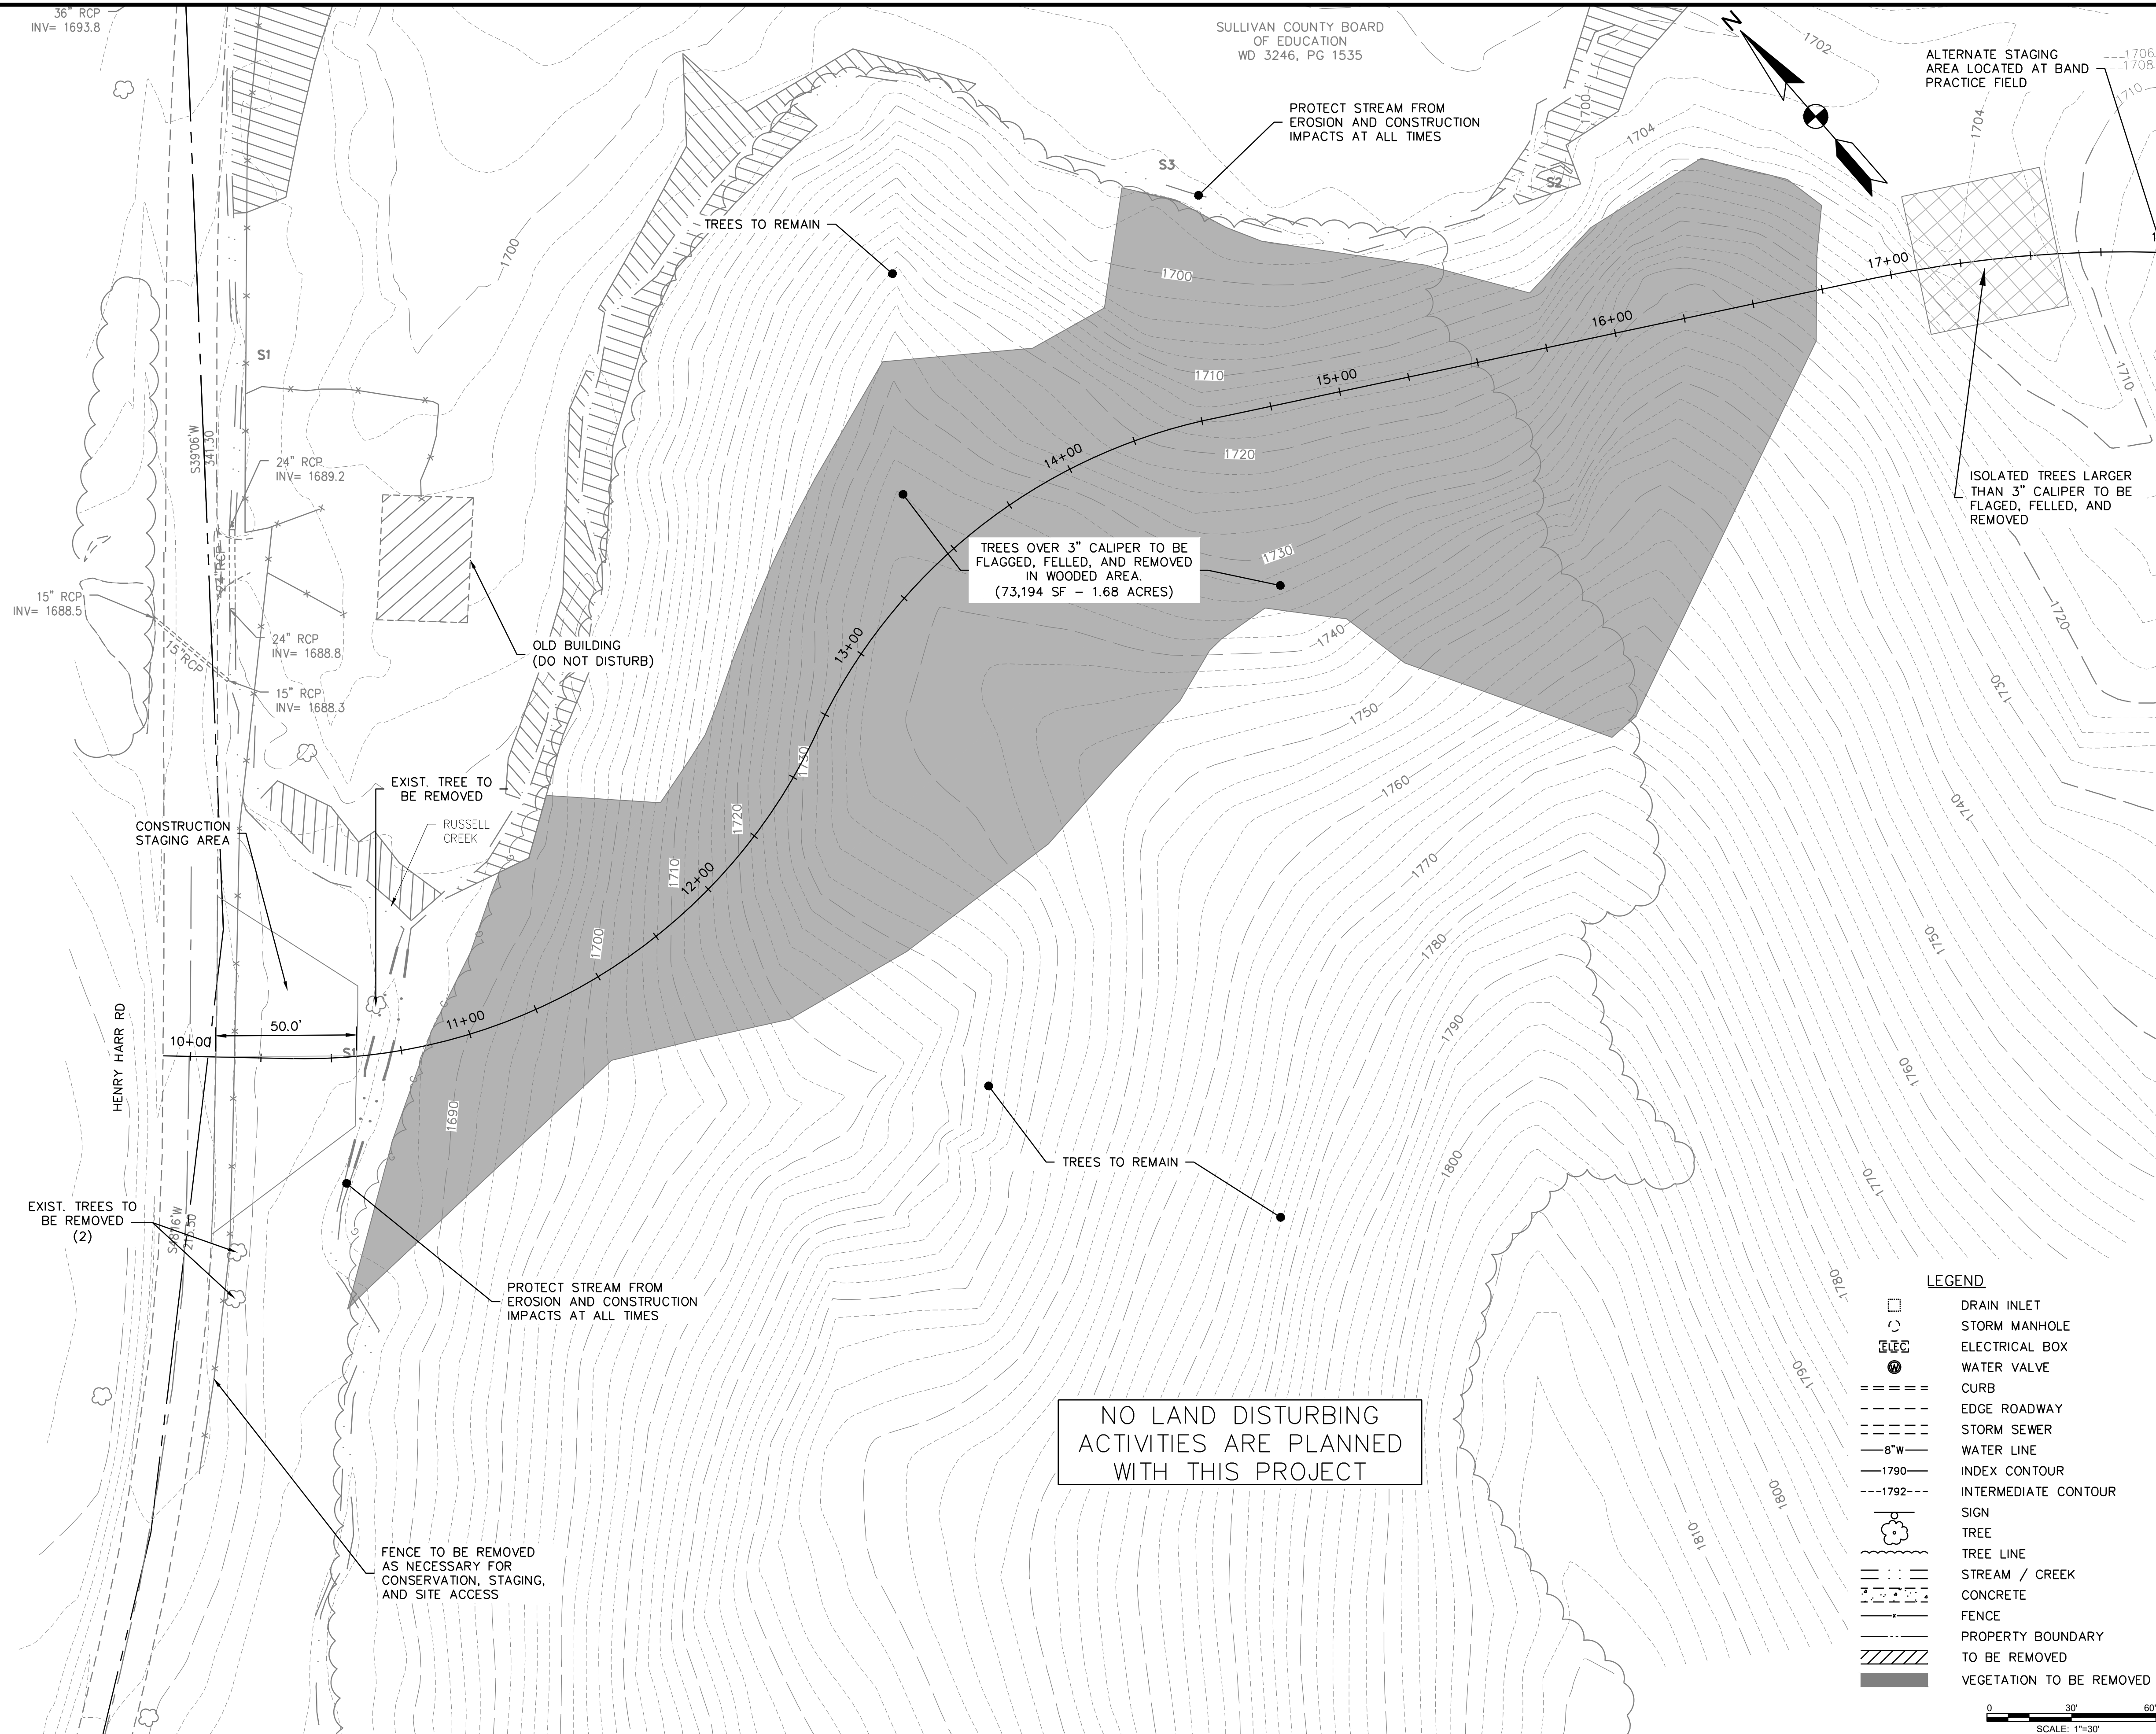

**SECONDARY ACCESS ROAD TO WEST RIDGE HIGH SCHOOL**

SULLIVAN COUNTY BOARD OF EDUCATION  
154 BLOUNTVILLE BYPASS  
BLOUNTVILLE, TN 37617

PROJECT NUMBER: 030122(KD)

MARK	DATE	DESCRIPTION

**FINAL PLANS**

PROJECT NO:	18-0070.001
SCALE:	
DESIGNED BY:	CER
DRAWN BY:	CER/DEC
CHECKED BY:	DEC
SHEET TITLE	

**TREE REMOVAL**