

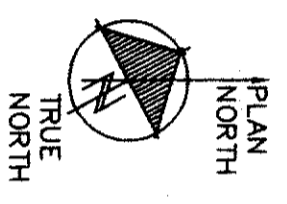


MECHANICAL NOTES
 1. ALL CONDENSATE DRAIN PIPING TO BE 3/4" UNLESS OTHERWISE SPECIFIED

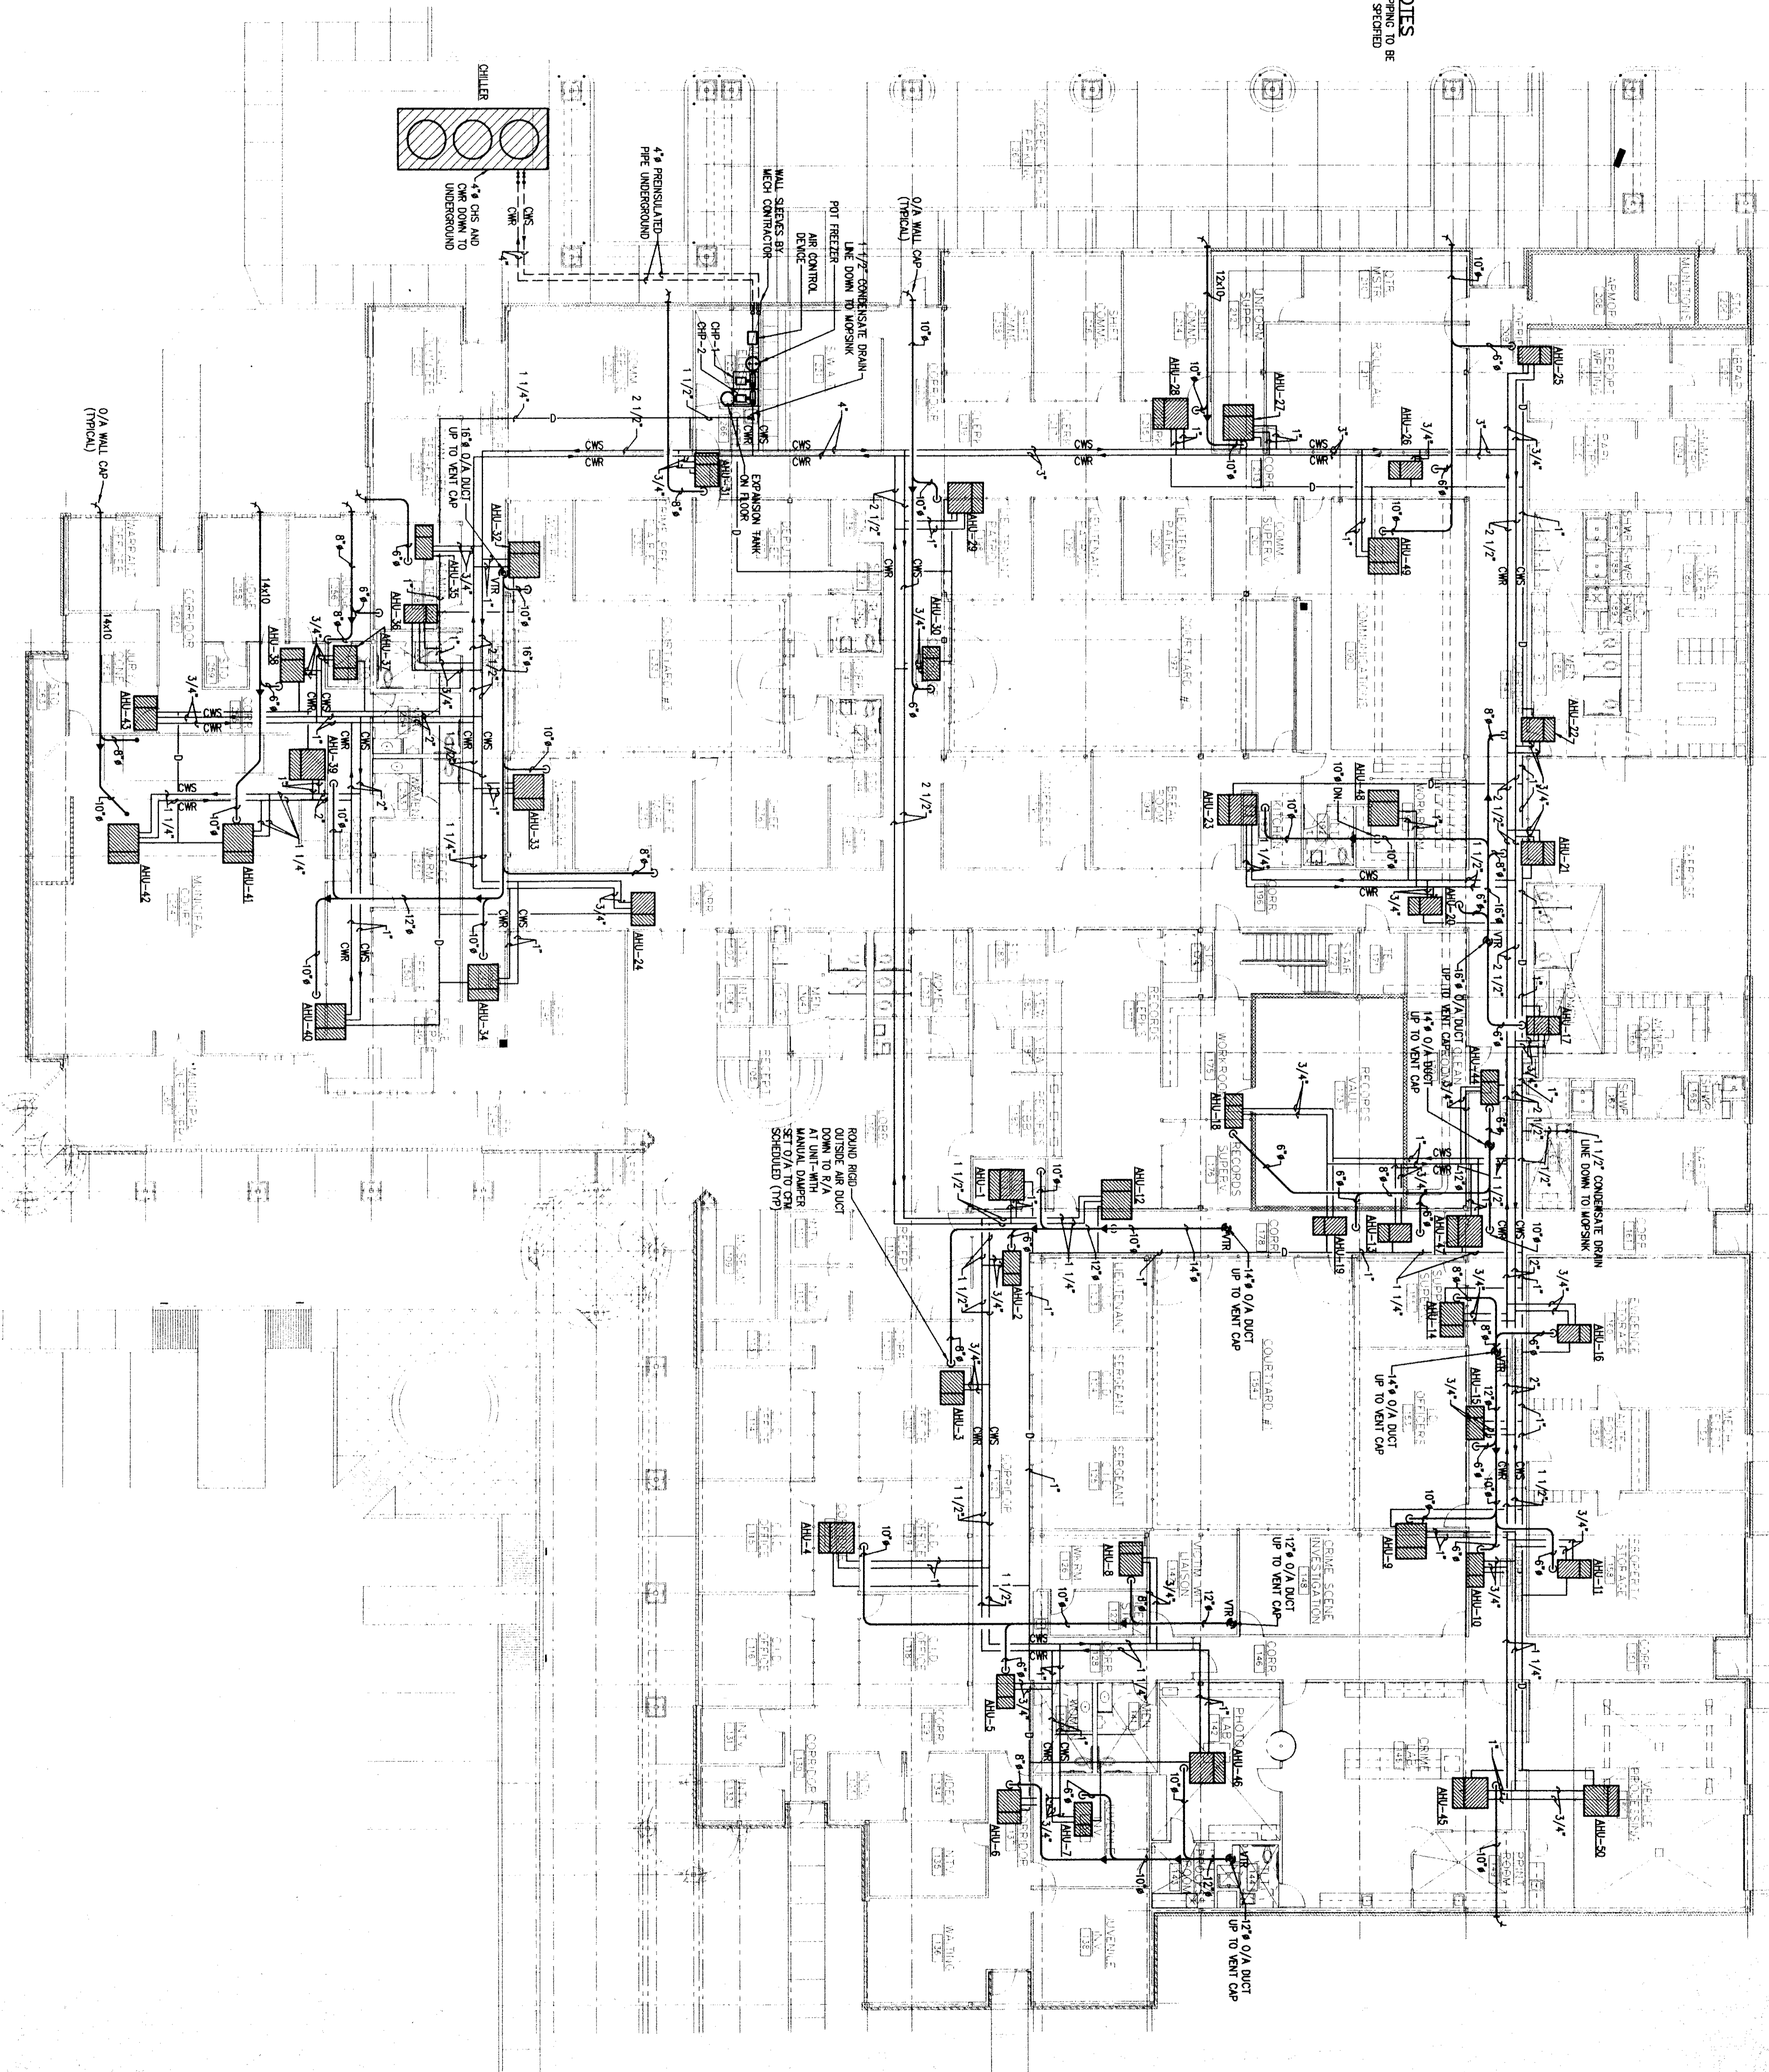


1 MECHANICAL PIPING PLAN - HVAC
 SCALE 3/32\"/>

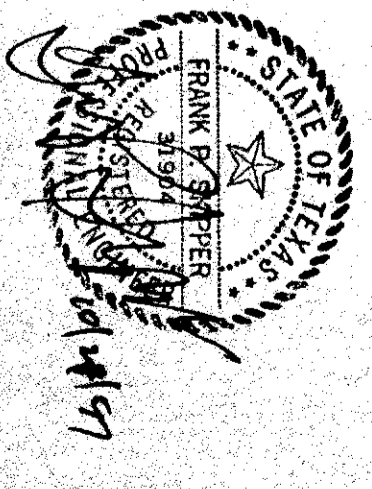

TURNER ENGINEERS, INC.
 10000 Katy Freeway, Suite 200
 Houston, Texas 77059
 Tel: 281-462-4400
 Fax: 281-462-4401
 www.turnereng.com



WILSON/BSA INC. ARCHITECTS
 FORT WORTH
 7015 Greenville Ave., Suite 300
 Dallas, Texas 75231
 (214) 358-2834 fax
 1012 W. Broadway, Suite 200
 Fort Worth, Texas 76104
 (817) 338-5004
 (817) 338-0211 fax

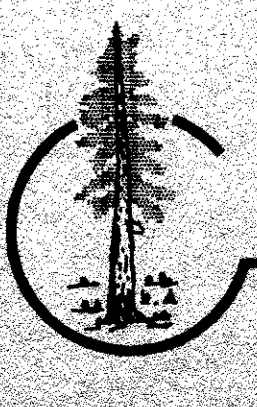

CITY OF CONROE AND MUNICIPAL COURT FACILITY FOR THE CITY OF CONROE, TEXAS

FLOOR PLAN
 MECHANICAL PIPING
 REVISIONS

SEHEET NO. **M1.2**
 2 OF 4