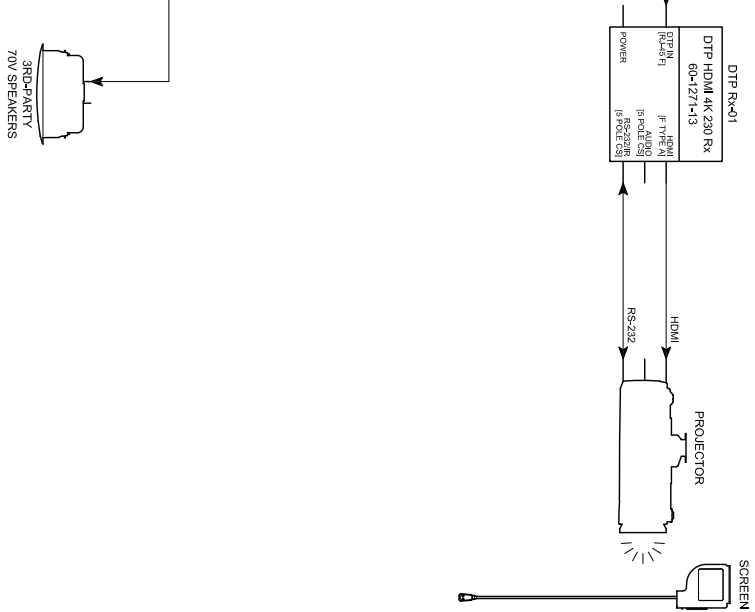
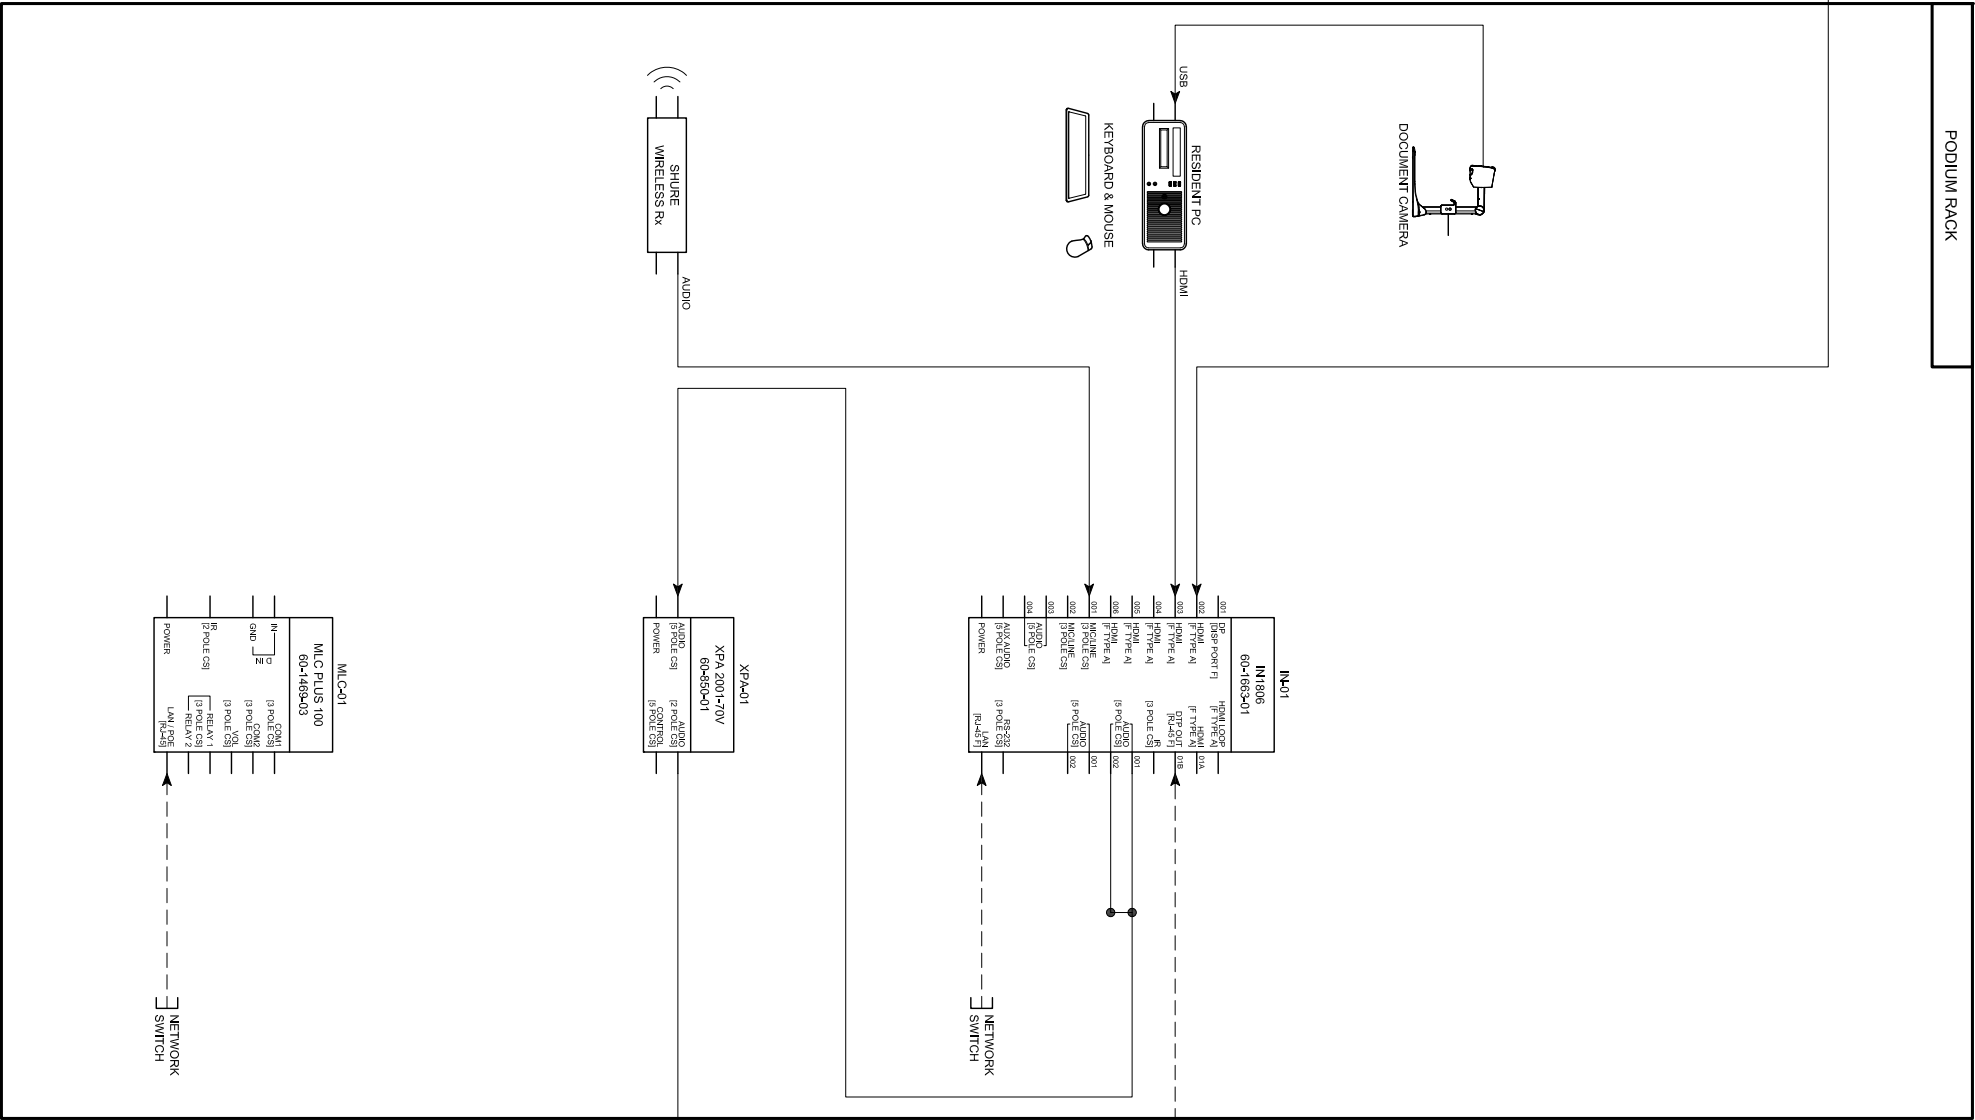
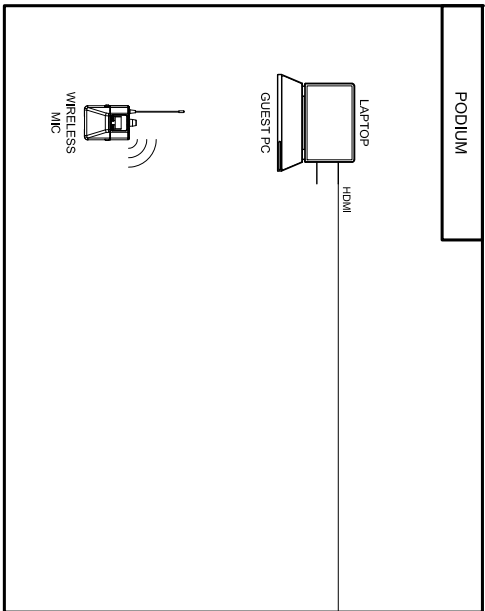


BERKELEY CITY COLLEGE CLASSROOM DIGITAL UPGRADE PROJECT

EQUIPMENT LIST PER ROOM

ITEM	ITEM # AND DESCRIPTION	QTY
0001	60-1663-01 EXTRON IN1806 – Switcher scaler signal transmitter	1
0002	60-1271-13 EXTRON DTP HDMI 4K 230 RX - HD Signal receiver	1
0003	60-850-01 EXTRON XPA 2001-70V - Amplifier	1
0004	60-1469-03 EXTRON MLC Plus 100 – Wall plate for user input	1
0005	60-583-11 EXTRON CPM101. One-Gang MAAP Mounting Frame - Black	1
0006	70-1018-02 EXTRON One HDMI Female to Female on 10" Pigtail, One 3.5 mm Stereo Mini Jack to Captive Screw Double Space MAAP- Black: One HDMI Female to Female on 10" Pigtail, One 3.5 mm Stereo Mini Jack to Captive Screw	1
0007	70-315-11 EXTRON Blank Plate - Single Single Space MAAP - Black: Blank Plate	1

The logo for Service Support Solutions is a triangular emblem. The word "SERVICE" is written along the top edge, "SUPPORT" along the bottom edge, and "SOLUTIONS" along the left edge. In the center of the triangle is a large, stylized letter "S".

Extron Electronics
1025 E. BALL ROAD
ANAHEIM, CA 92805

BERKELEY CITY COLLEGE

2050 CENTER STREET
ROOM 357
BERKELEY, CA 94704-1205

THE INFORMATION AND/OR ILLUSTRATION ARE THE EXCLUSIVE PROPERTY OF EXTRON ELECTRONICS. NO DUPLICATION
NOR REPRODUCTION IS ALLOWED WITHOUT THE EXPRESS WRITTEN PERMISSION OF EXTRON ELECTRONICS.

[illegible]DESCRIPTION:
CLASSROOM UPGRADE

APPROVED BY:

THEO BARRIENTOS

REQUEST


DRAWN BY:

STANLEY MENCHAVEZ

CALL LOG No.:	DATE:
---------------	-------


3139929 08/06/21

SHEET: 1 OF 1	SCALE: NTS
------------------	---------------

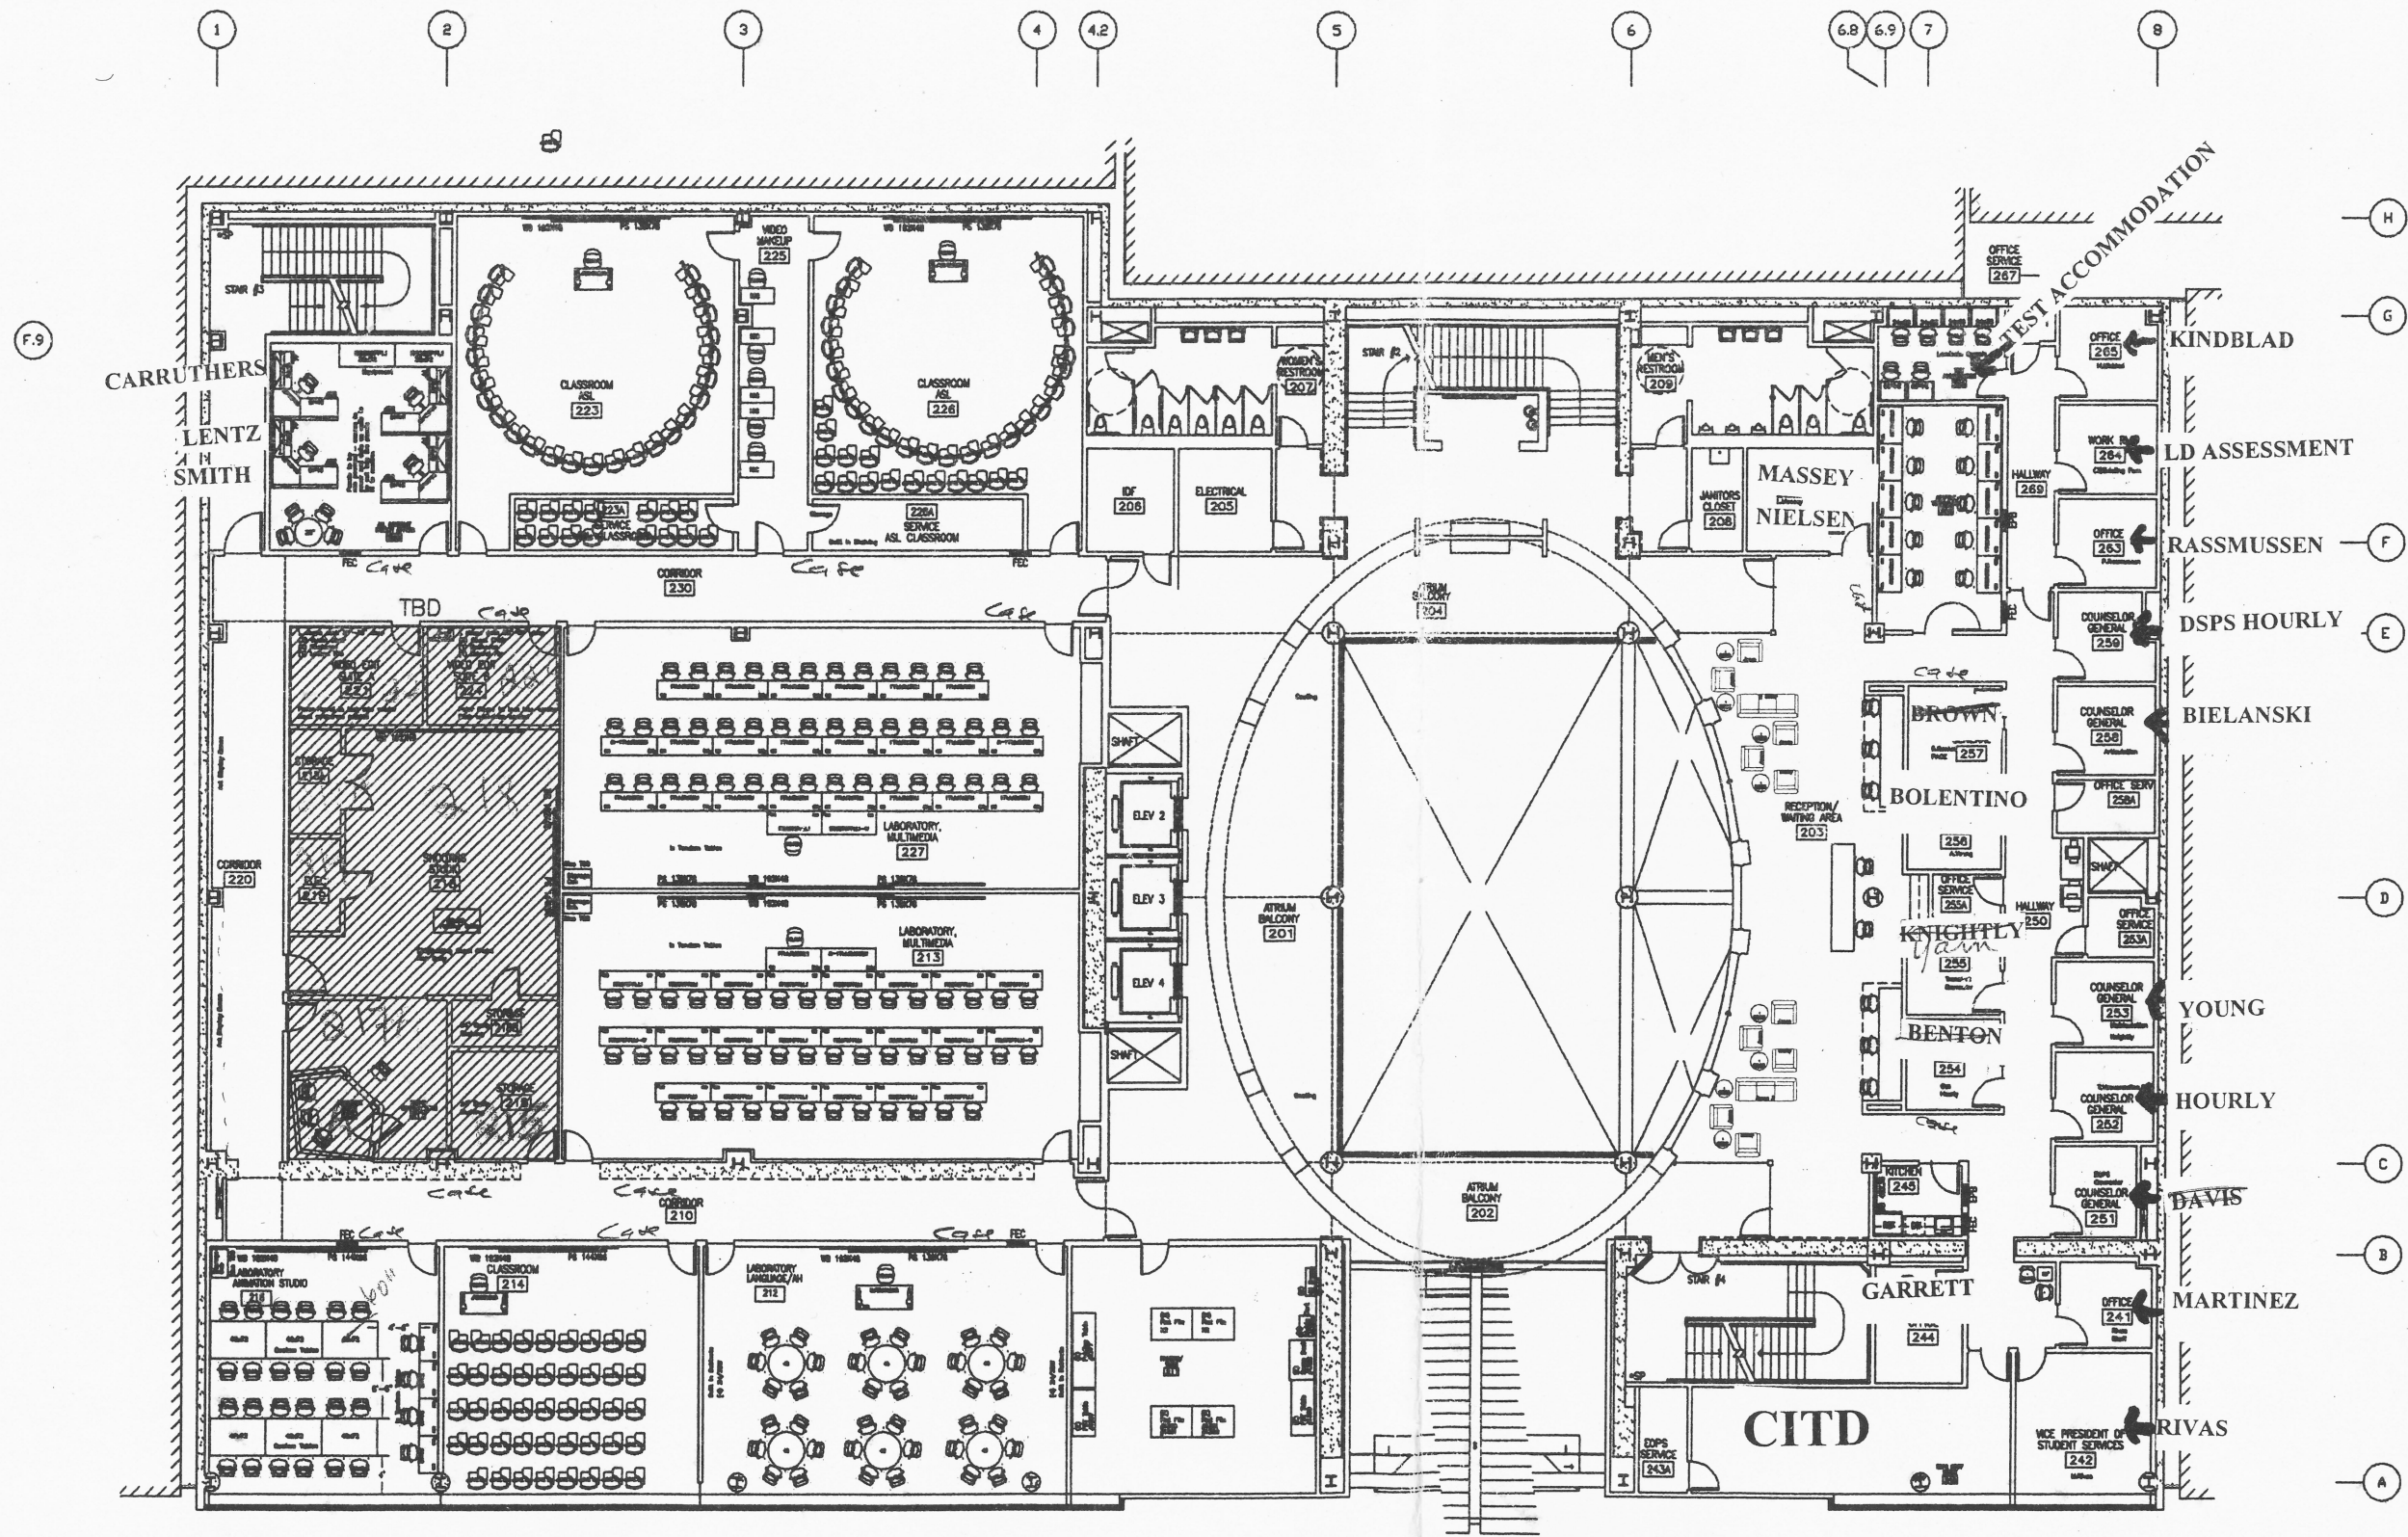

Floor 2
Furniture Plan


Vista College
 2050 Center Street
 Berkeley, CA 94707

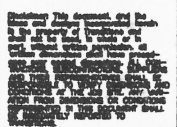


REVISIONS	
BY:	DATE:
	12.06.05
	02/07/06
FILE:	P 2
SQ FT:	
DATE:	04/06/06
SCALE:	1/8"=1'-0"
DRAWN:	B.Finch
SHEET #:	3/6


**Floor 3
 Furniture Plan**

**Vista College
 2050 Center Street
 Berkeley, CA 94707**

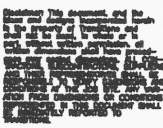

REVISIONS	
BY:	DATE:
FILE:	FI 3
SD FT:	
DATE:	04/10/08
SCALE:	1/8"=1'-0"
DRAWN:	B.Finch
SHEET #:	4/6

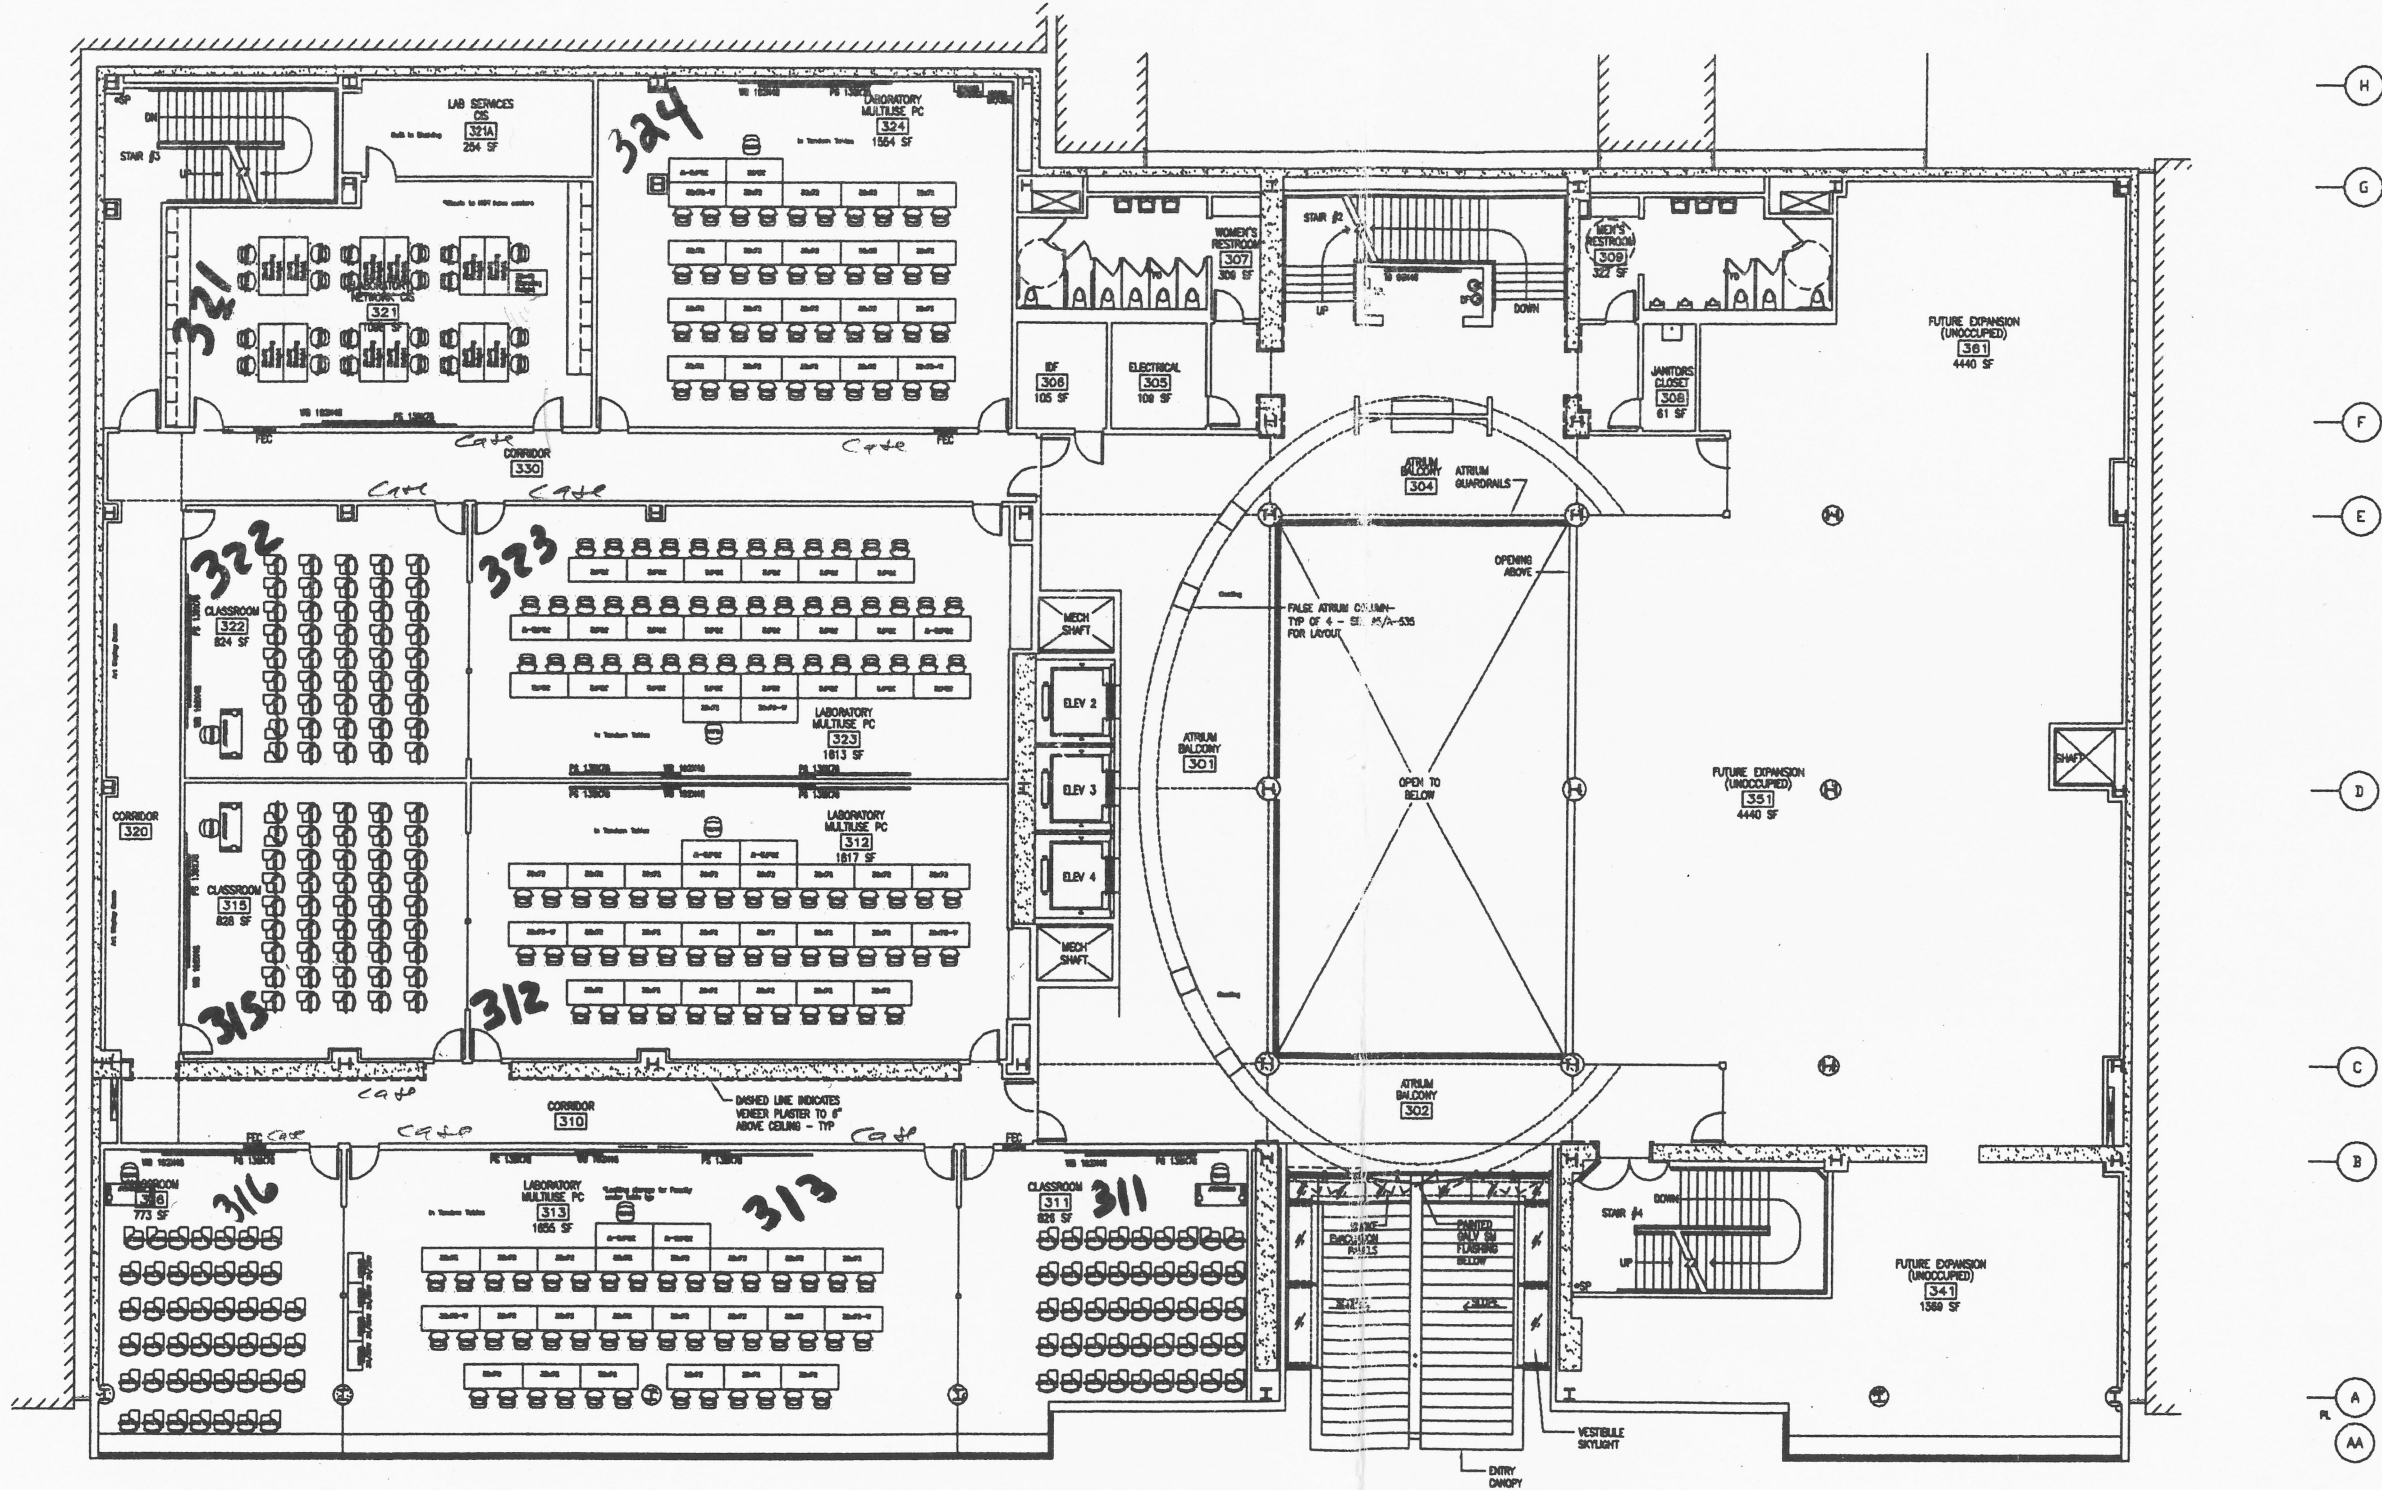

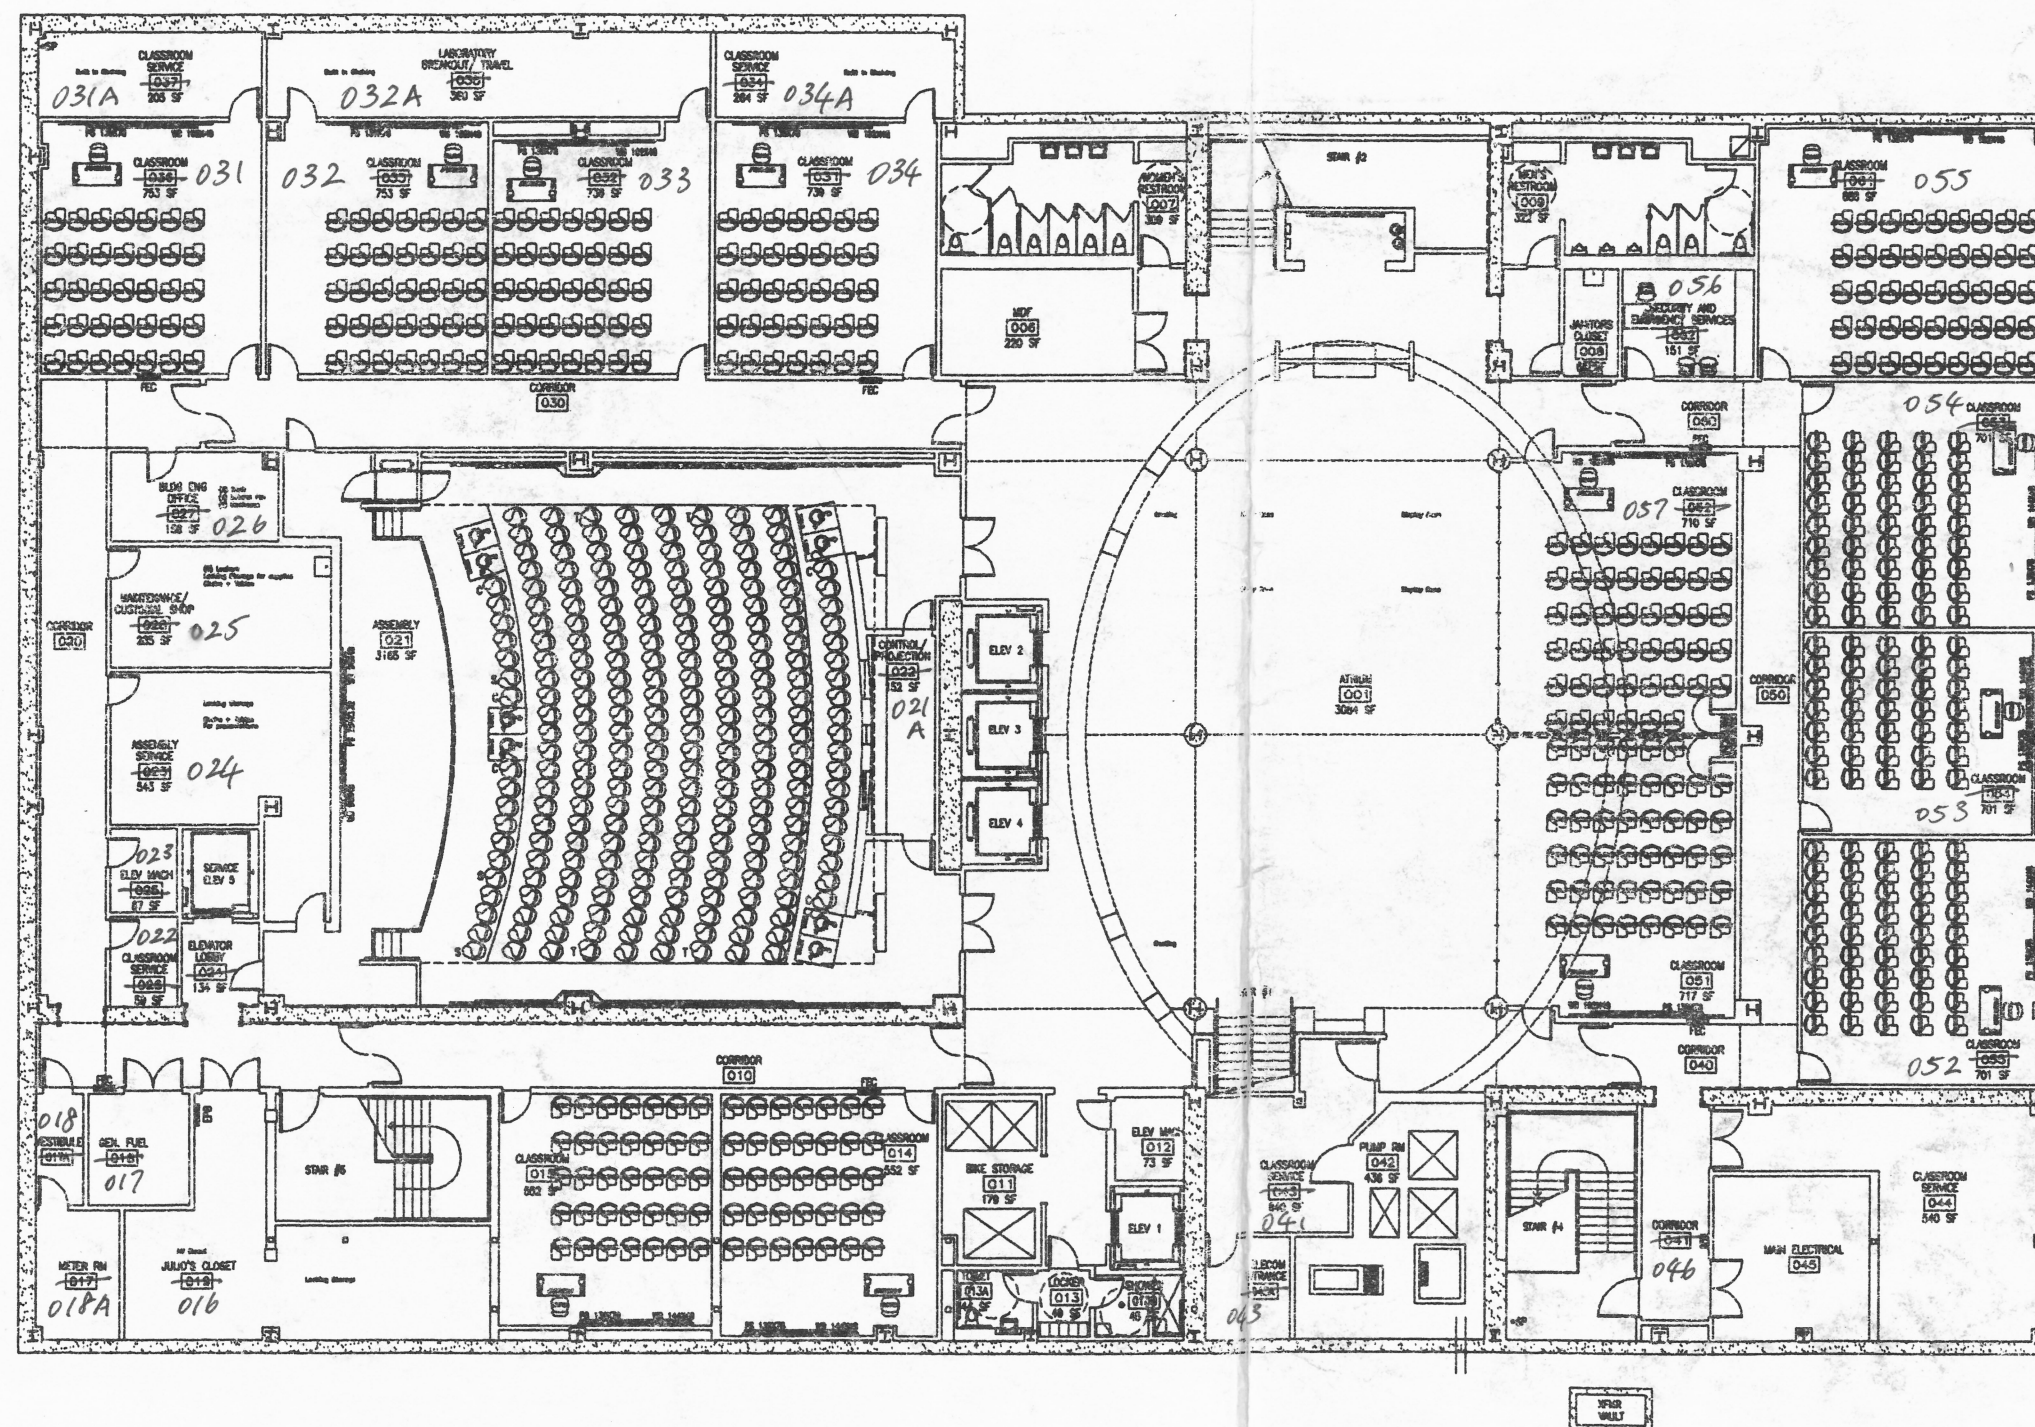

REVISIONS	
BY:	DATE:
FILE:	Basement
SO FT:	
DATE:	11.14.06
SCALE:	1/8"=1'-0"
DRAWN:	E.Finch
SHEET #:	
1/6	