


- DEMO AND REPLACE CONCRETE SIDEWALK IN PROJECT AREA
- LIGHTING AND ELECTRICAL WORK NOT IN THIS PROJECT
- ALL CONSTRUCTION AND TRAFFIC CONTROL MUST CONFORM TO SCDOT STANDARDS

GRAS, LLC  
 CITY OF SPARTANBURG  
 TAX MAP 7-12-06-052.00  
 FLOYDS MORTUARY  
 CENTRAL UNITED METHODIST CHURCH  
 CENTRAL UNITED METHODIST CHURCH  
 TAX MAP 7-12-10-043.00

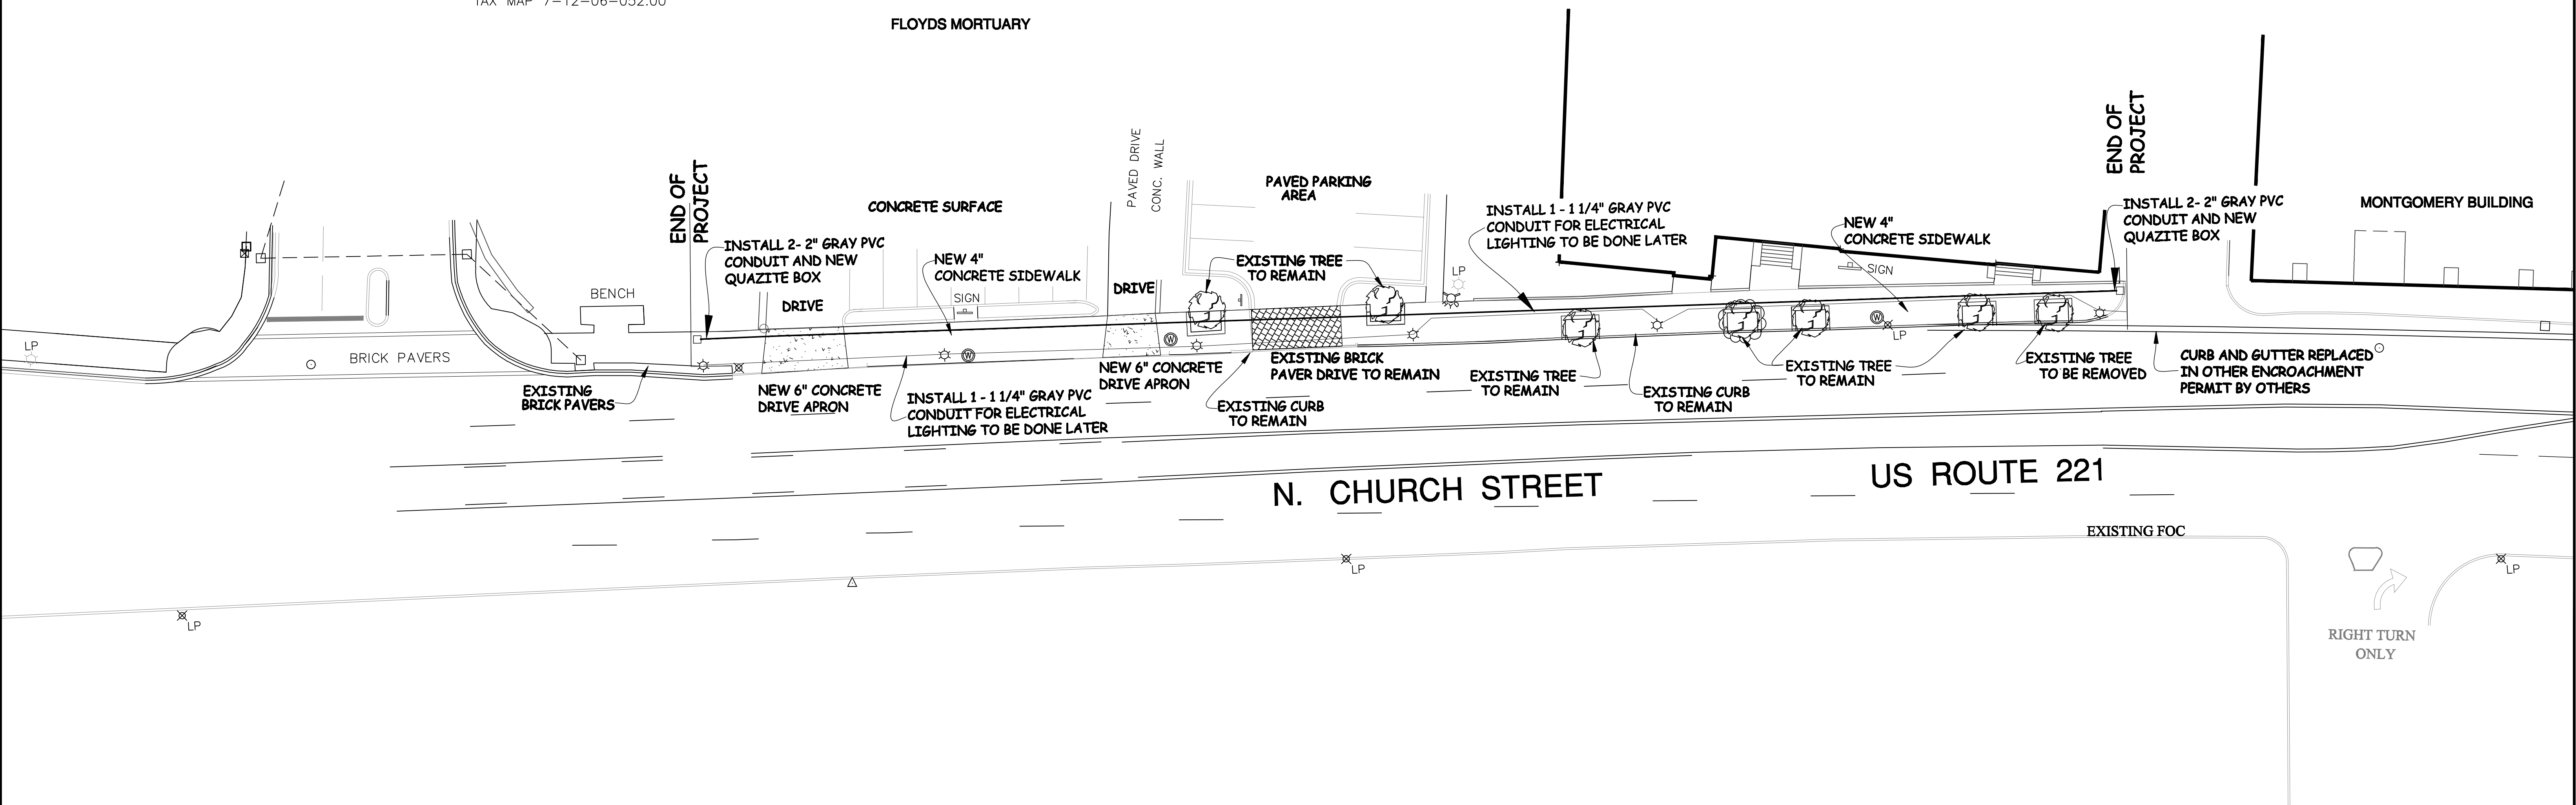

Drawn By	T CARTER			
Checked By				
App'd By				
Date	6/15/18			

# CITY OF SPARTANBURG ENGINEERING DIVISION

## N. CHURCH STREET SIDEWALK REPLACEMENT IMPROVEMENTS DRAWING

Project No.	Dwg. No.
	2 2
Scale :	
1" = 20'	of