


DEMOLITION AND HAUL OFF ASPHALT, CONCRETE, BRICK, AND DEBRIS ECT.

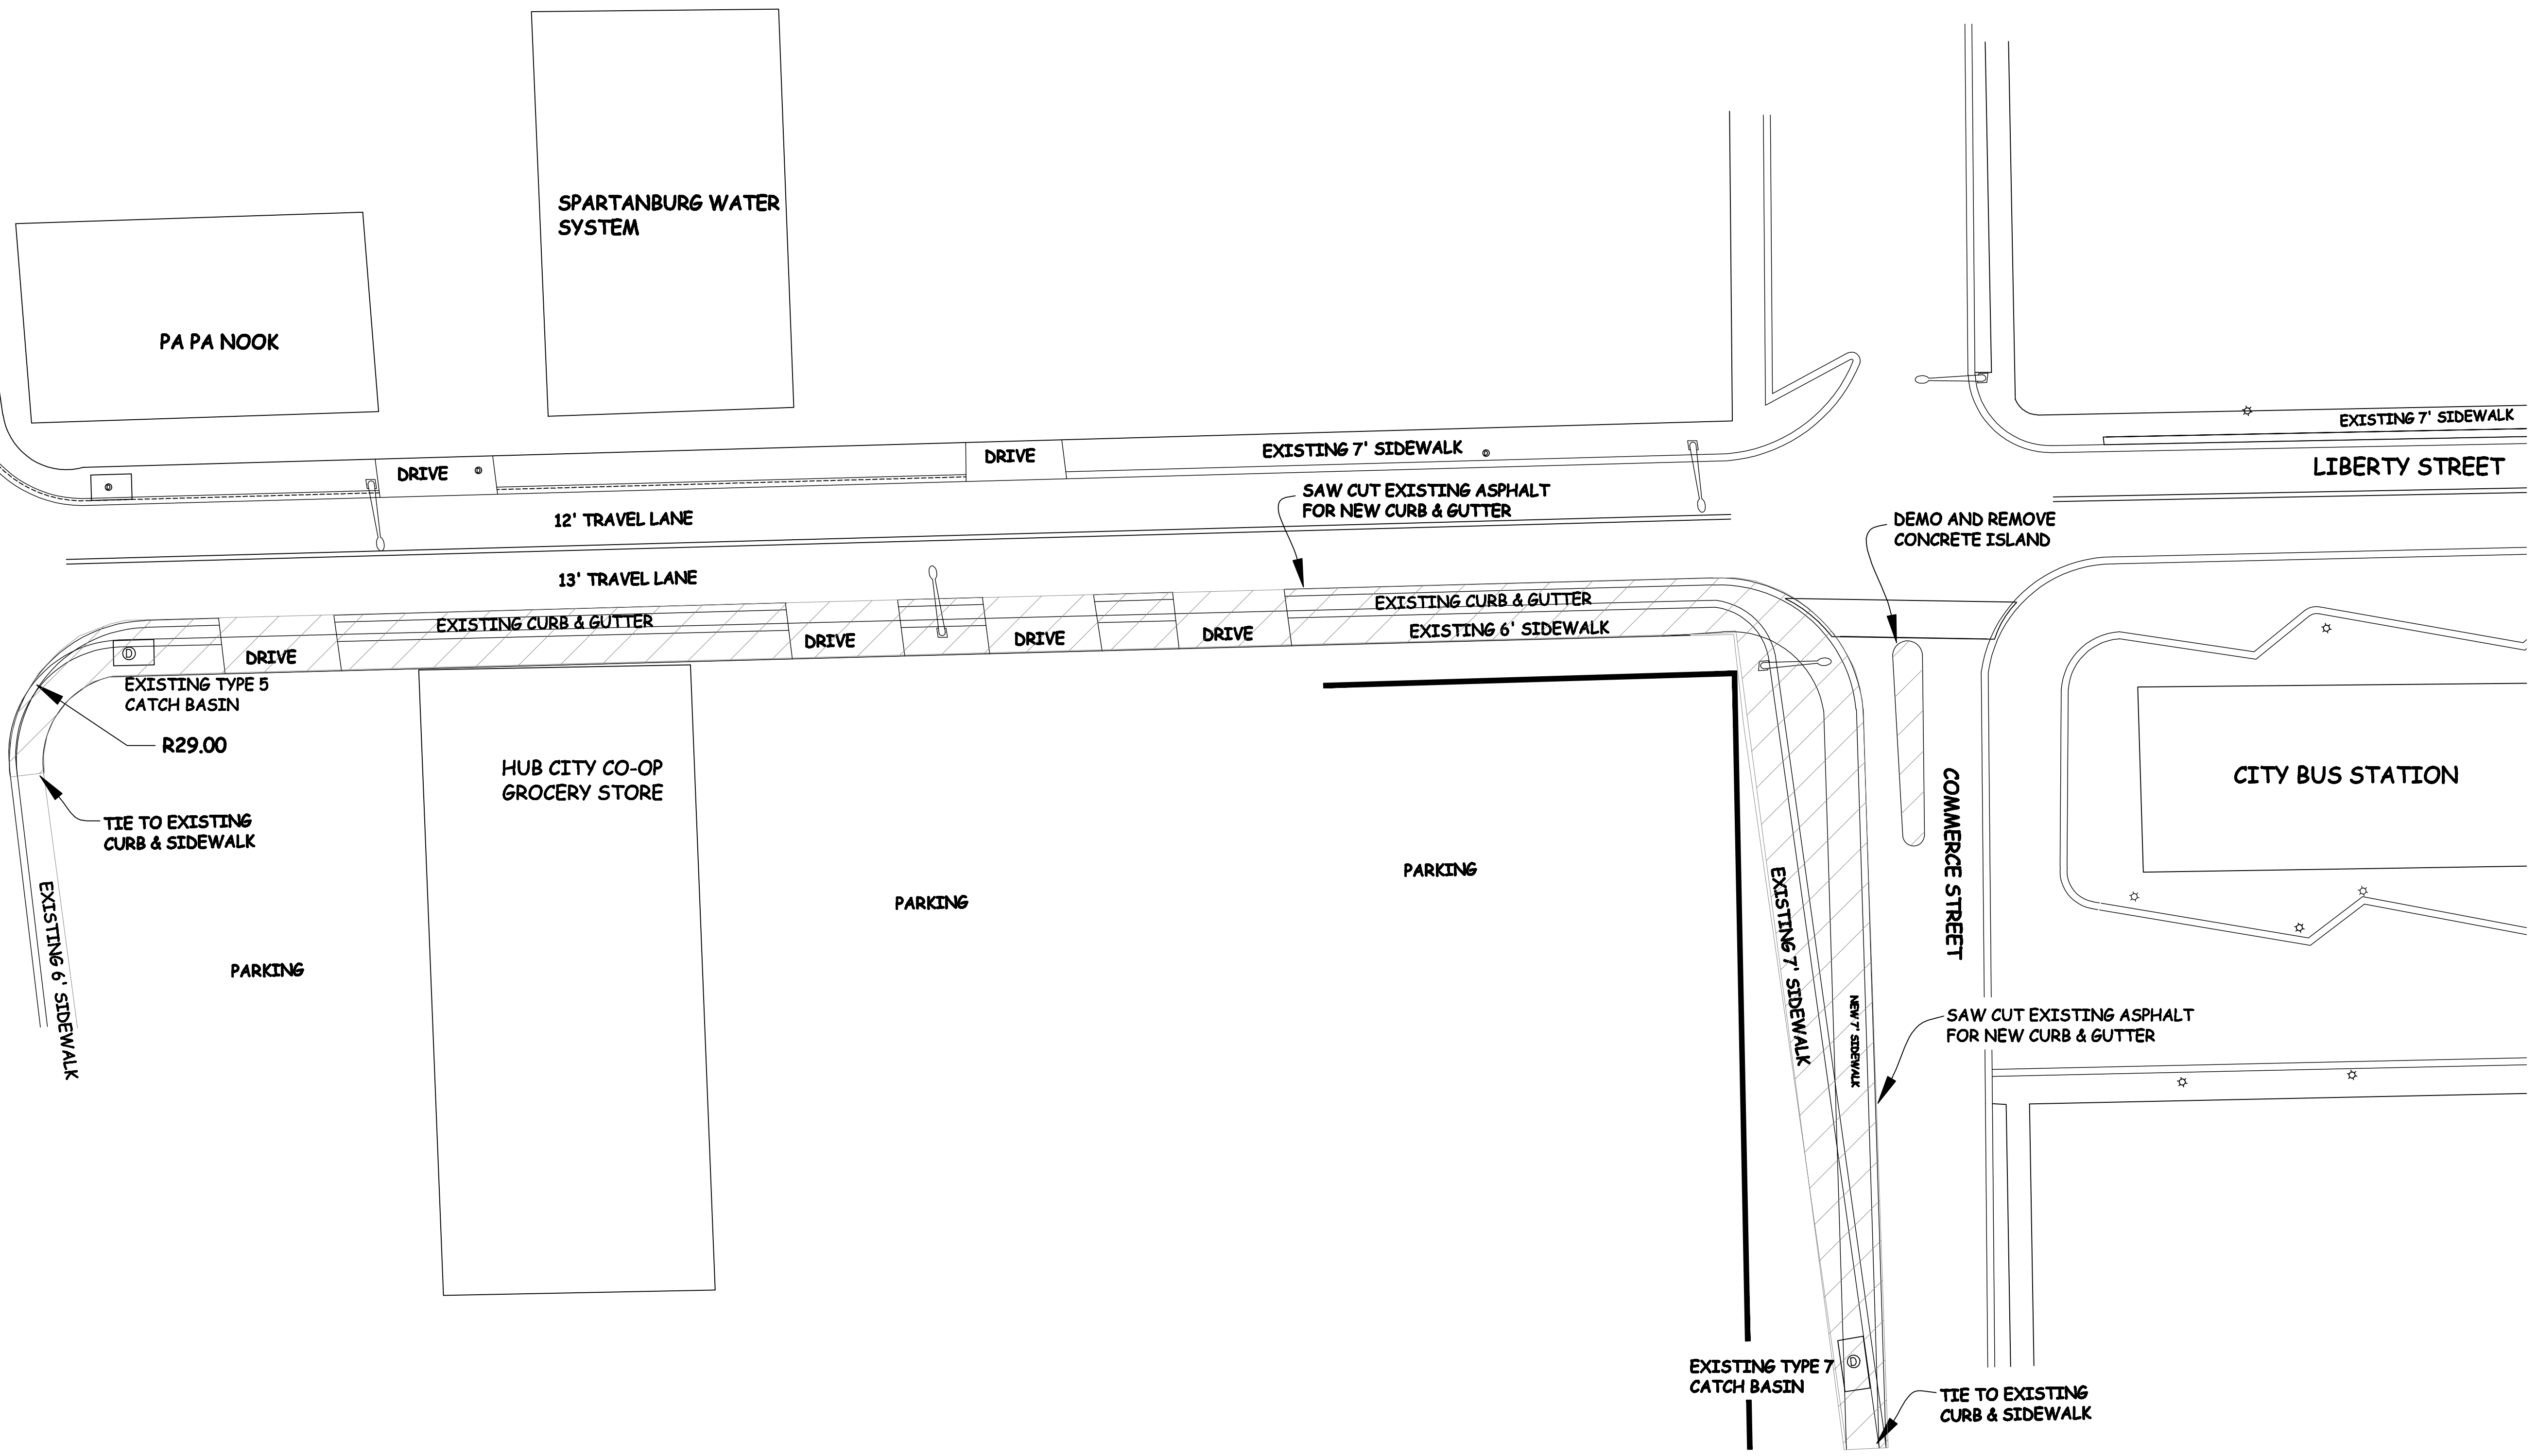

Drawn By	T CARTER	2		
Checked By				
App'd By				
Date	6/15/18			

CITY OF SPARTANBURG ENGINEERING DIVISION

N. LIBERTY STREET
STREETSCAPE PROJECT
DEMO DRAWING

Project No.	Dwg. No.
	1 2
Scale :	
1" = 20'	of