


RE: KHM BRICK PAVERS & WALL REPAIR DATE: 10-2-19

BRICK WALL

BRICK PAVERS

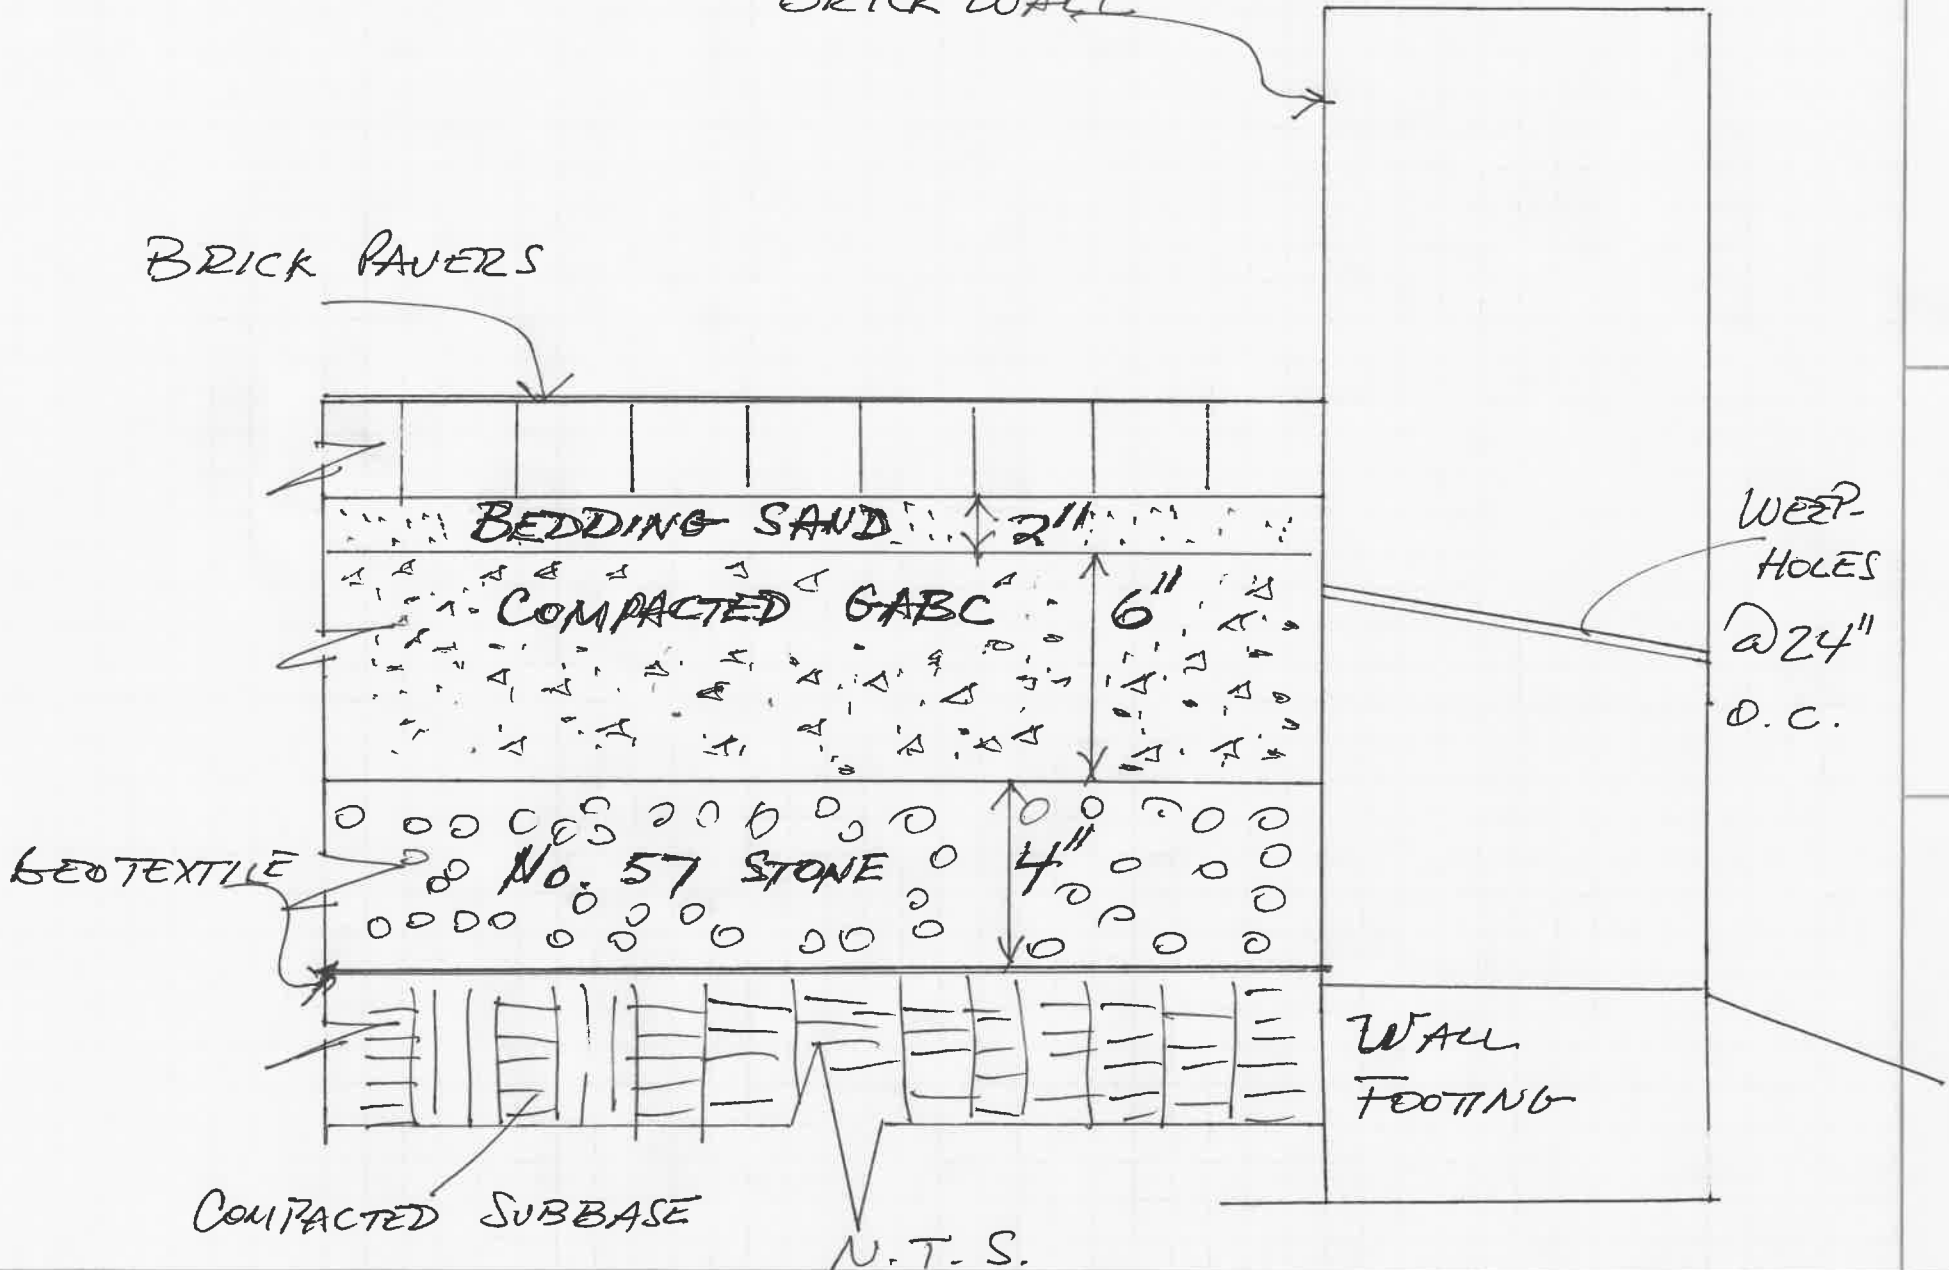

WEEP HOLES
Ø 24"
O.C.

WALL FOOTING

COMPACTED SUBBASE

N.T.S.