



NOTES

Drawing for Reference only
Existing building
Contact City of Havelock Engineer with any questions or concerns

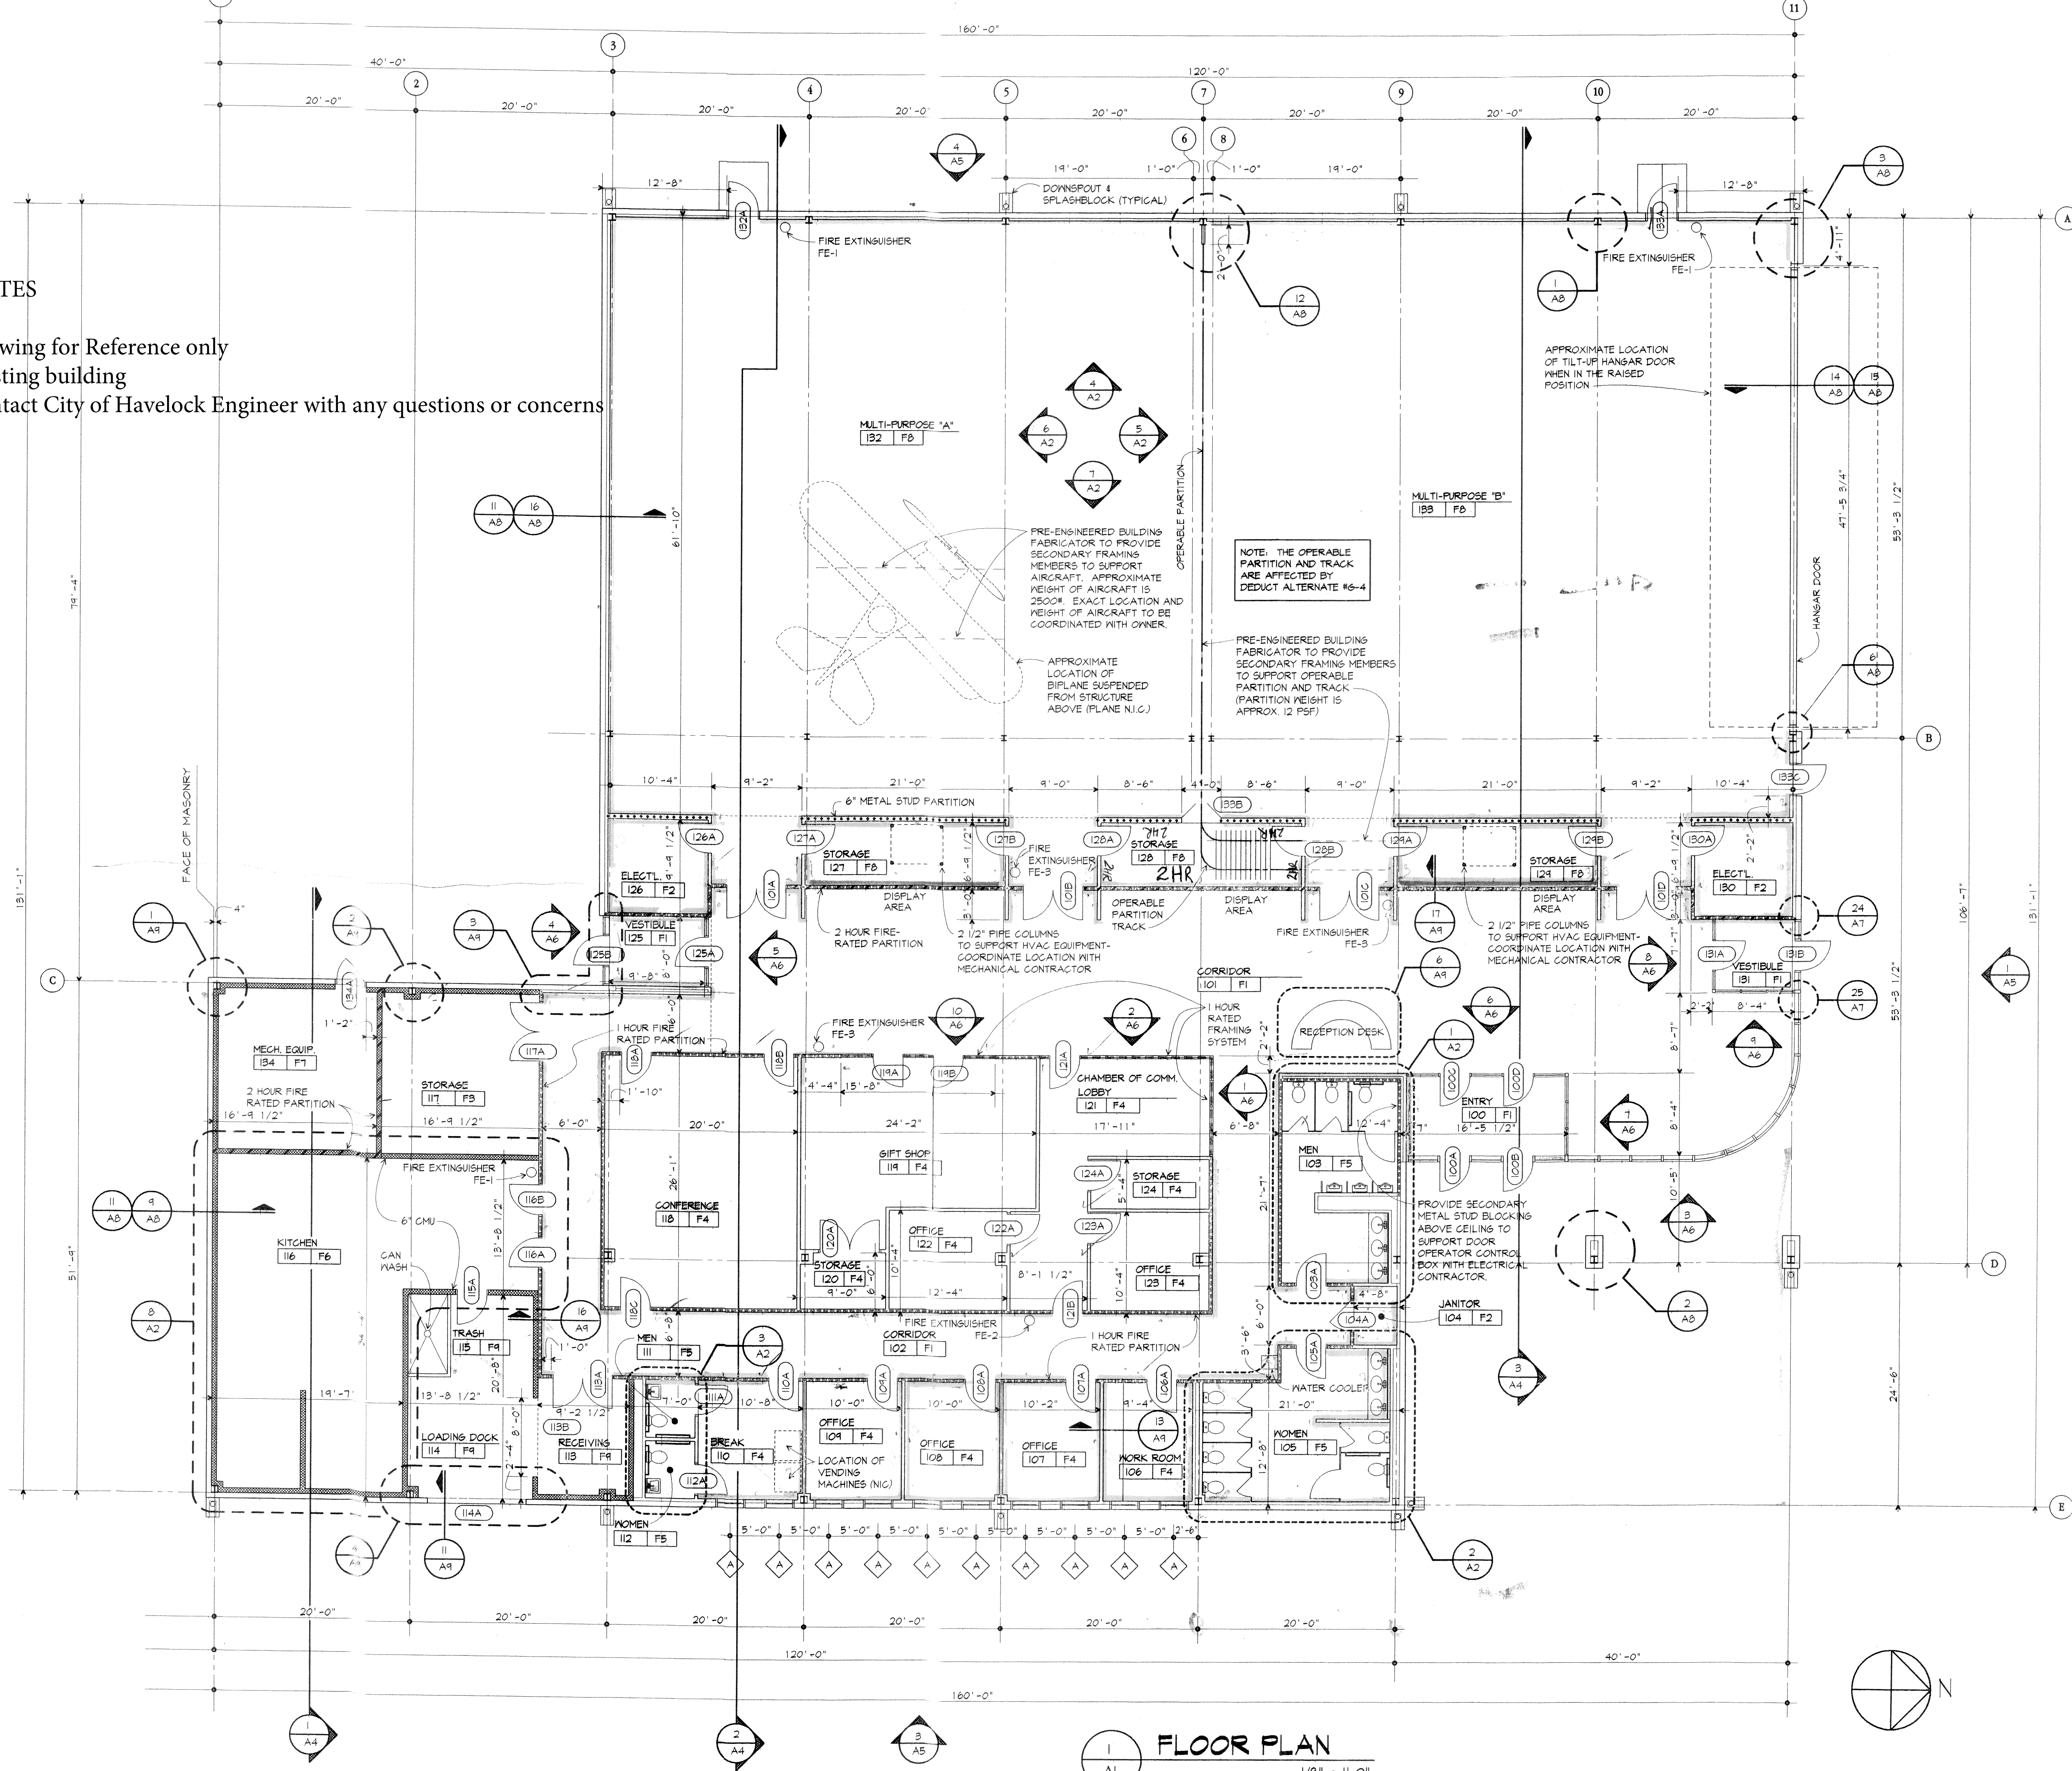

- NOTES:
- DIMENSIONS SHOWN THIS WAY ARE TO FACE OF STUD, FRAMING MEMBER, OR MASONRY, ETC.
 - DIMENSIONS SHOWN THIS WAY ARE TO CENTER LINE OF OPENING, BEAM, OR MEMBER, ETC.
 - TYPICAL WALL, FRAMING
6\"/>
 - INDICATES 6\"/>
 - INDICATES 6\"/>
 - INDICATES GYPSUM BOARD PARTITION WITH 1-HOUR FIRE RATINGS CONTINUOUS TO UNDERSIDE OF ROOF DECK
 - INDICATES GYPSUM BOARD PARTITION WITH 2-HOUR FIRE RATINGS CONTINUOUS TO UNDERSIDE OF ROOF DECK
 - INDICATES PARTITION WITH 6\"/>

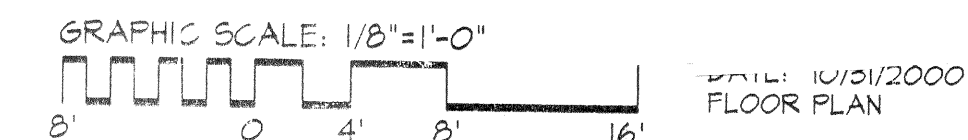

FLOOR PLAN

1/8\"/>

PLOT DATE: 11/29/2006 PLOT TIME: 11:25 PLOT SCALE: 1/8\"/>
 PATNAME: C:\CADD\WORK\H2006\H2006\H2006\FLOOR PLAN\MASTER\FLOOR PLAN.DWG

These drawings are instruments of service and as such remain the property of the architect. Reproduction or reuse without written consent of the Architect is prohibited. Copyright © 2000 Maune Belangia Faulkner-Berry Architects PA