




ATTACHMENT D:
DETENTION
FACILITY
SAMPLE
PLANS

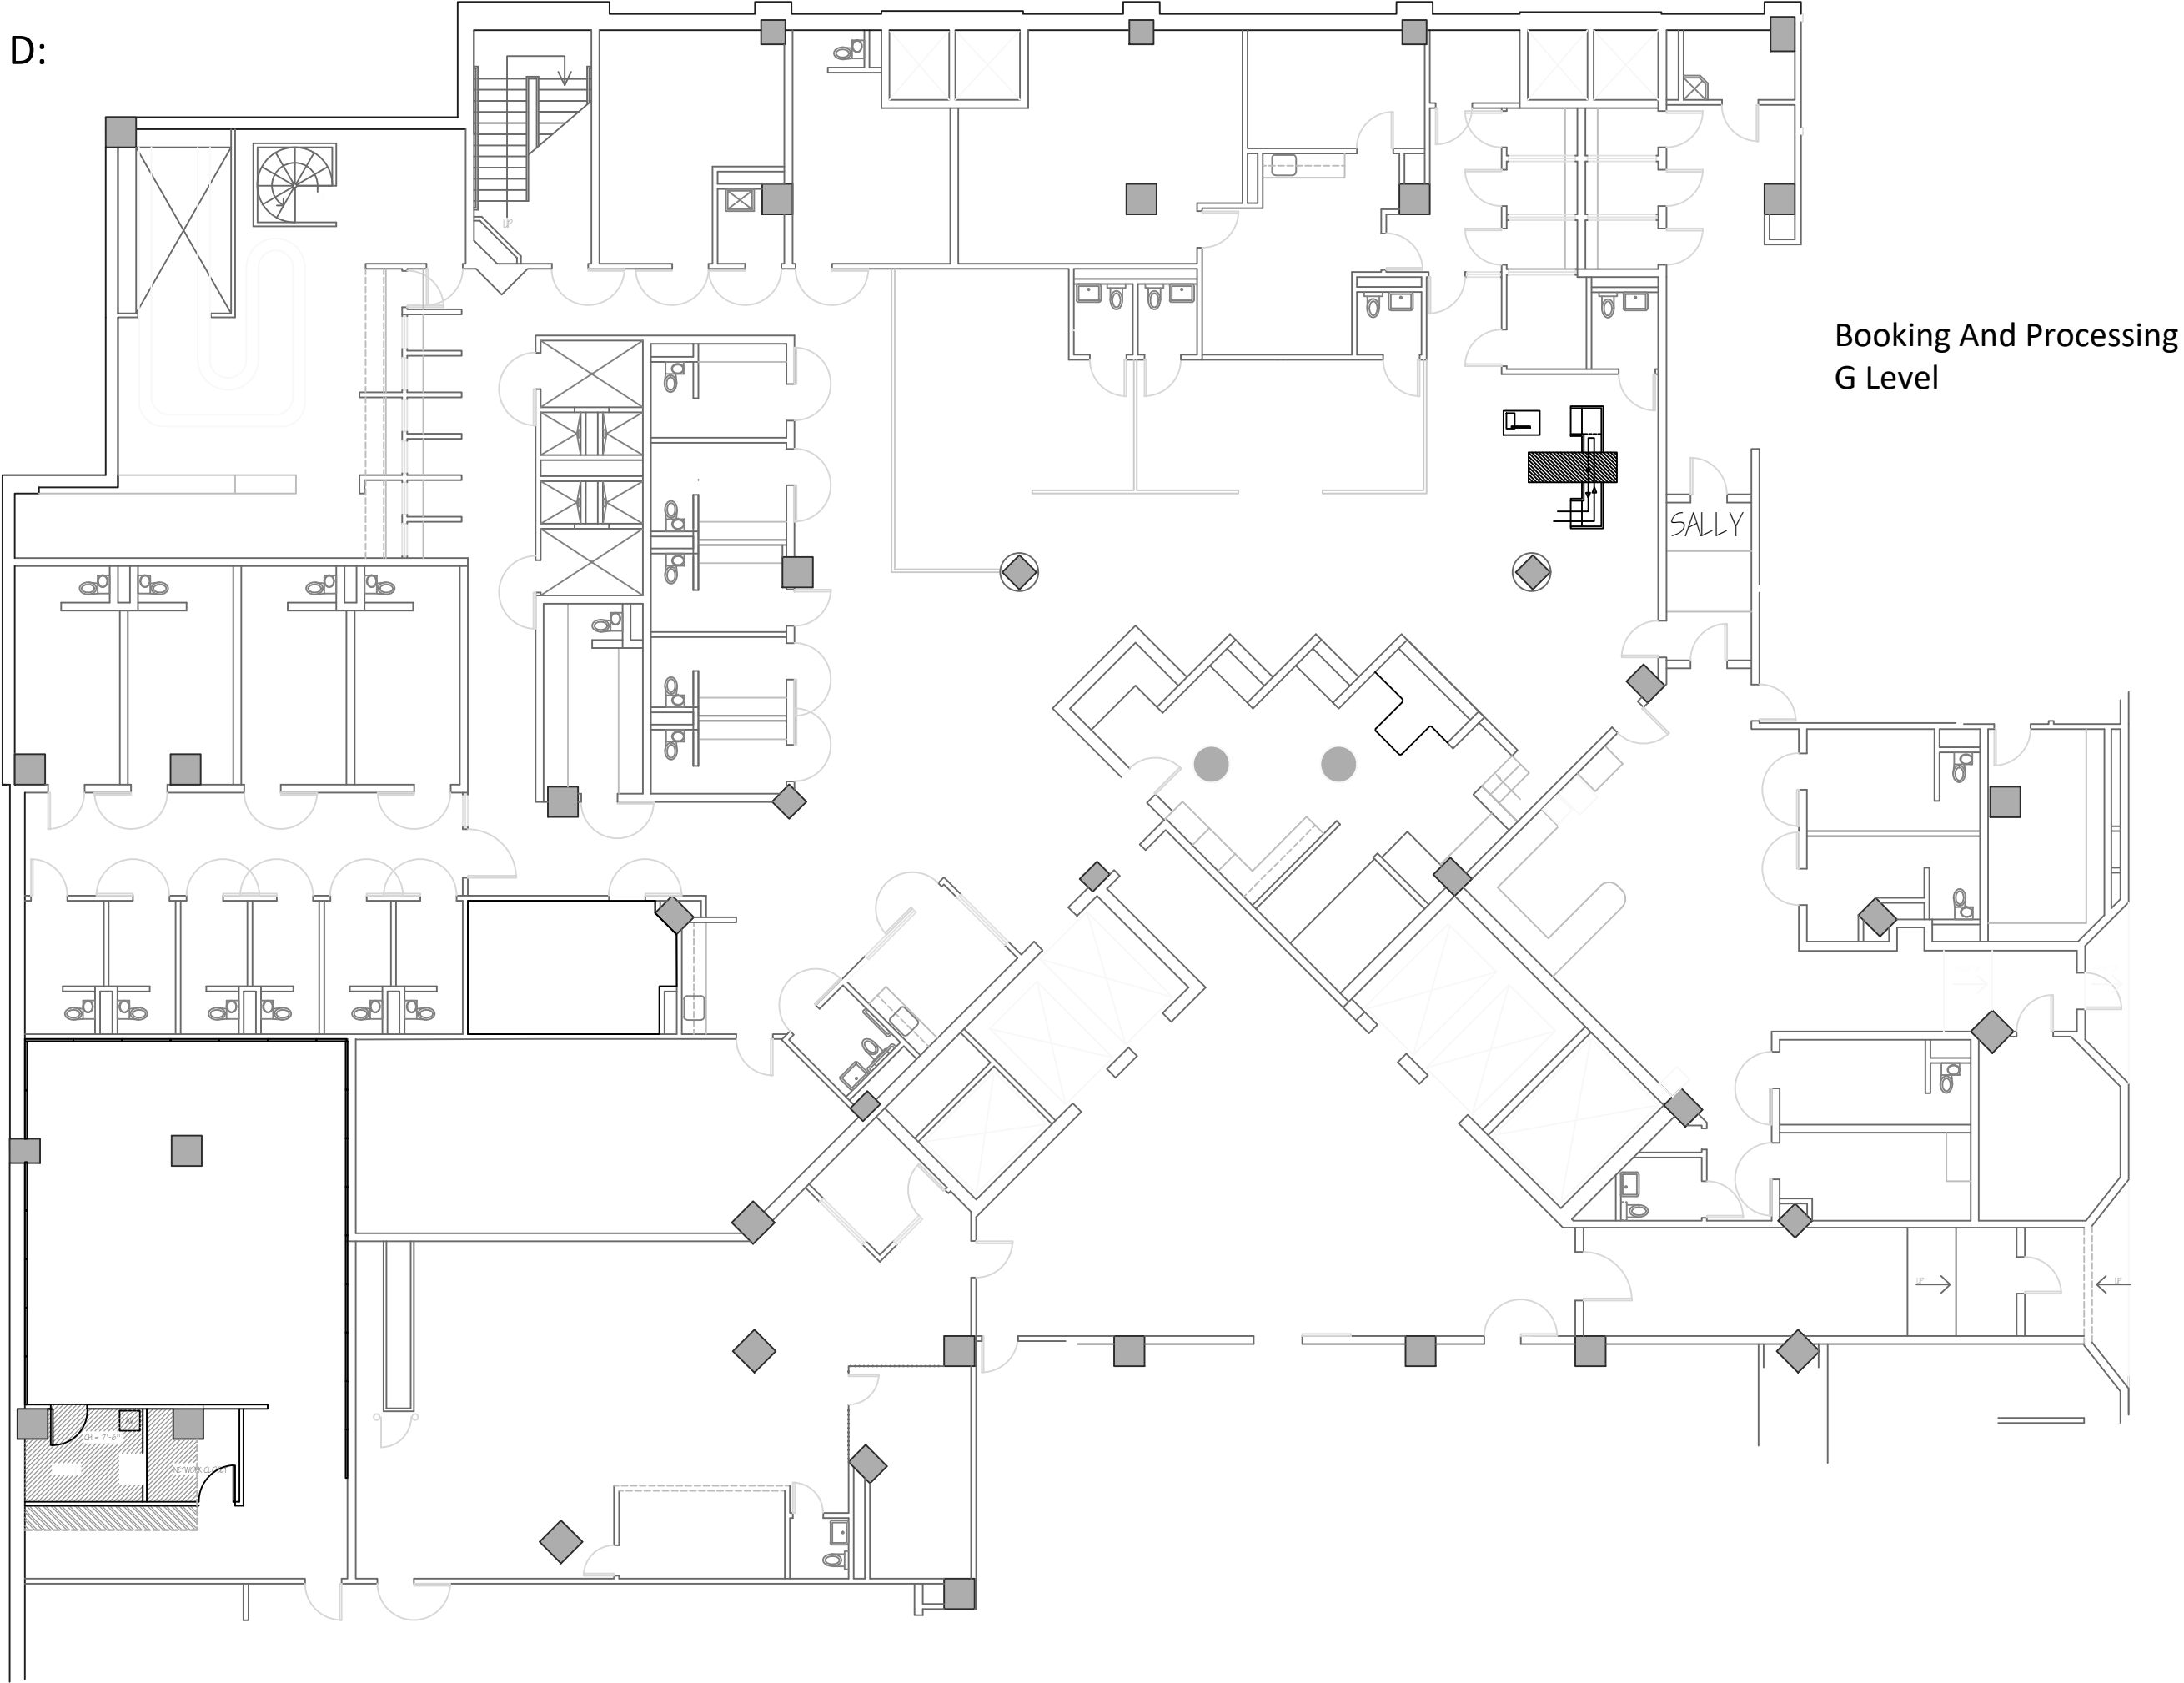

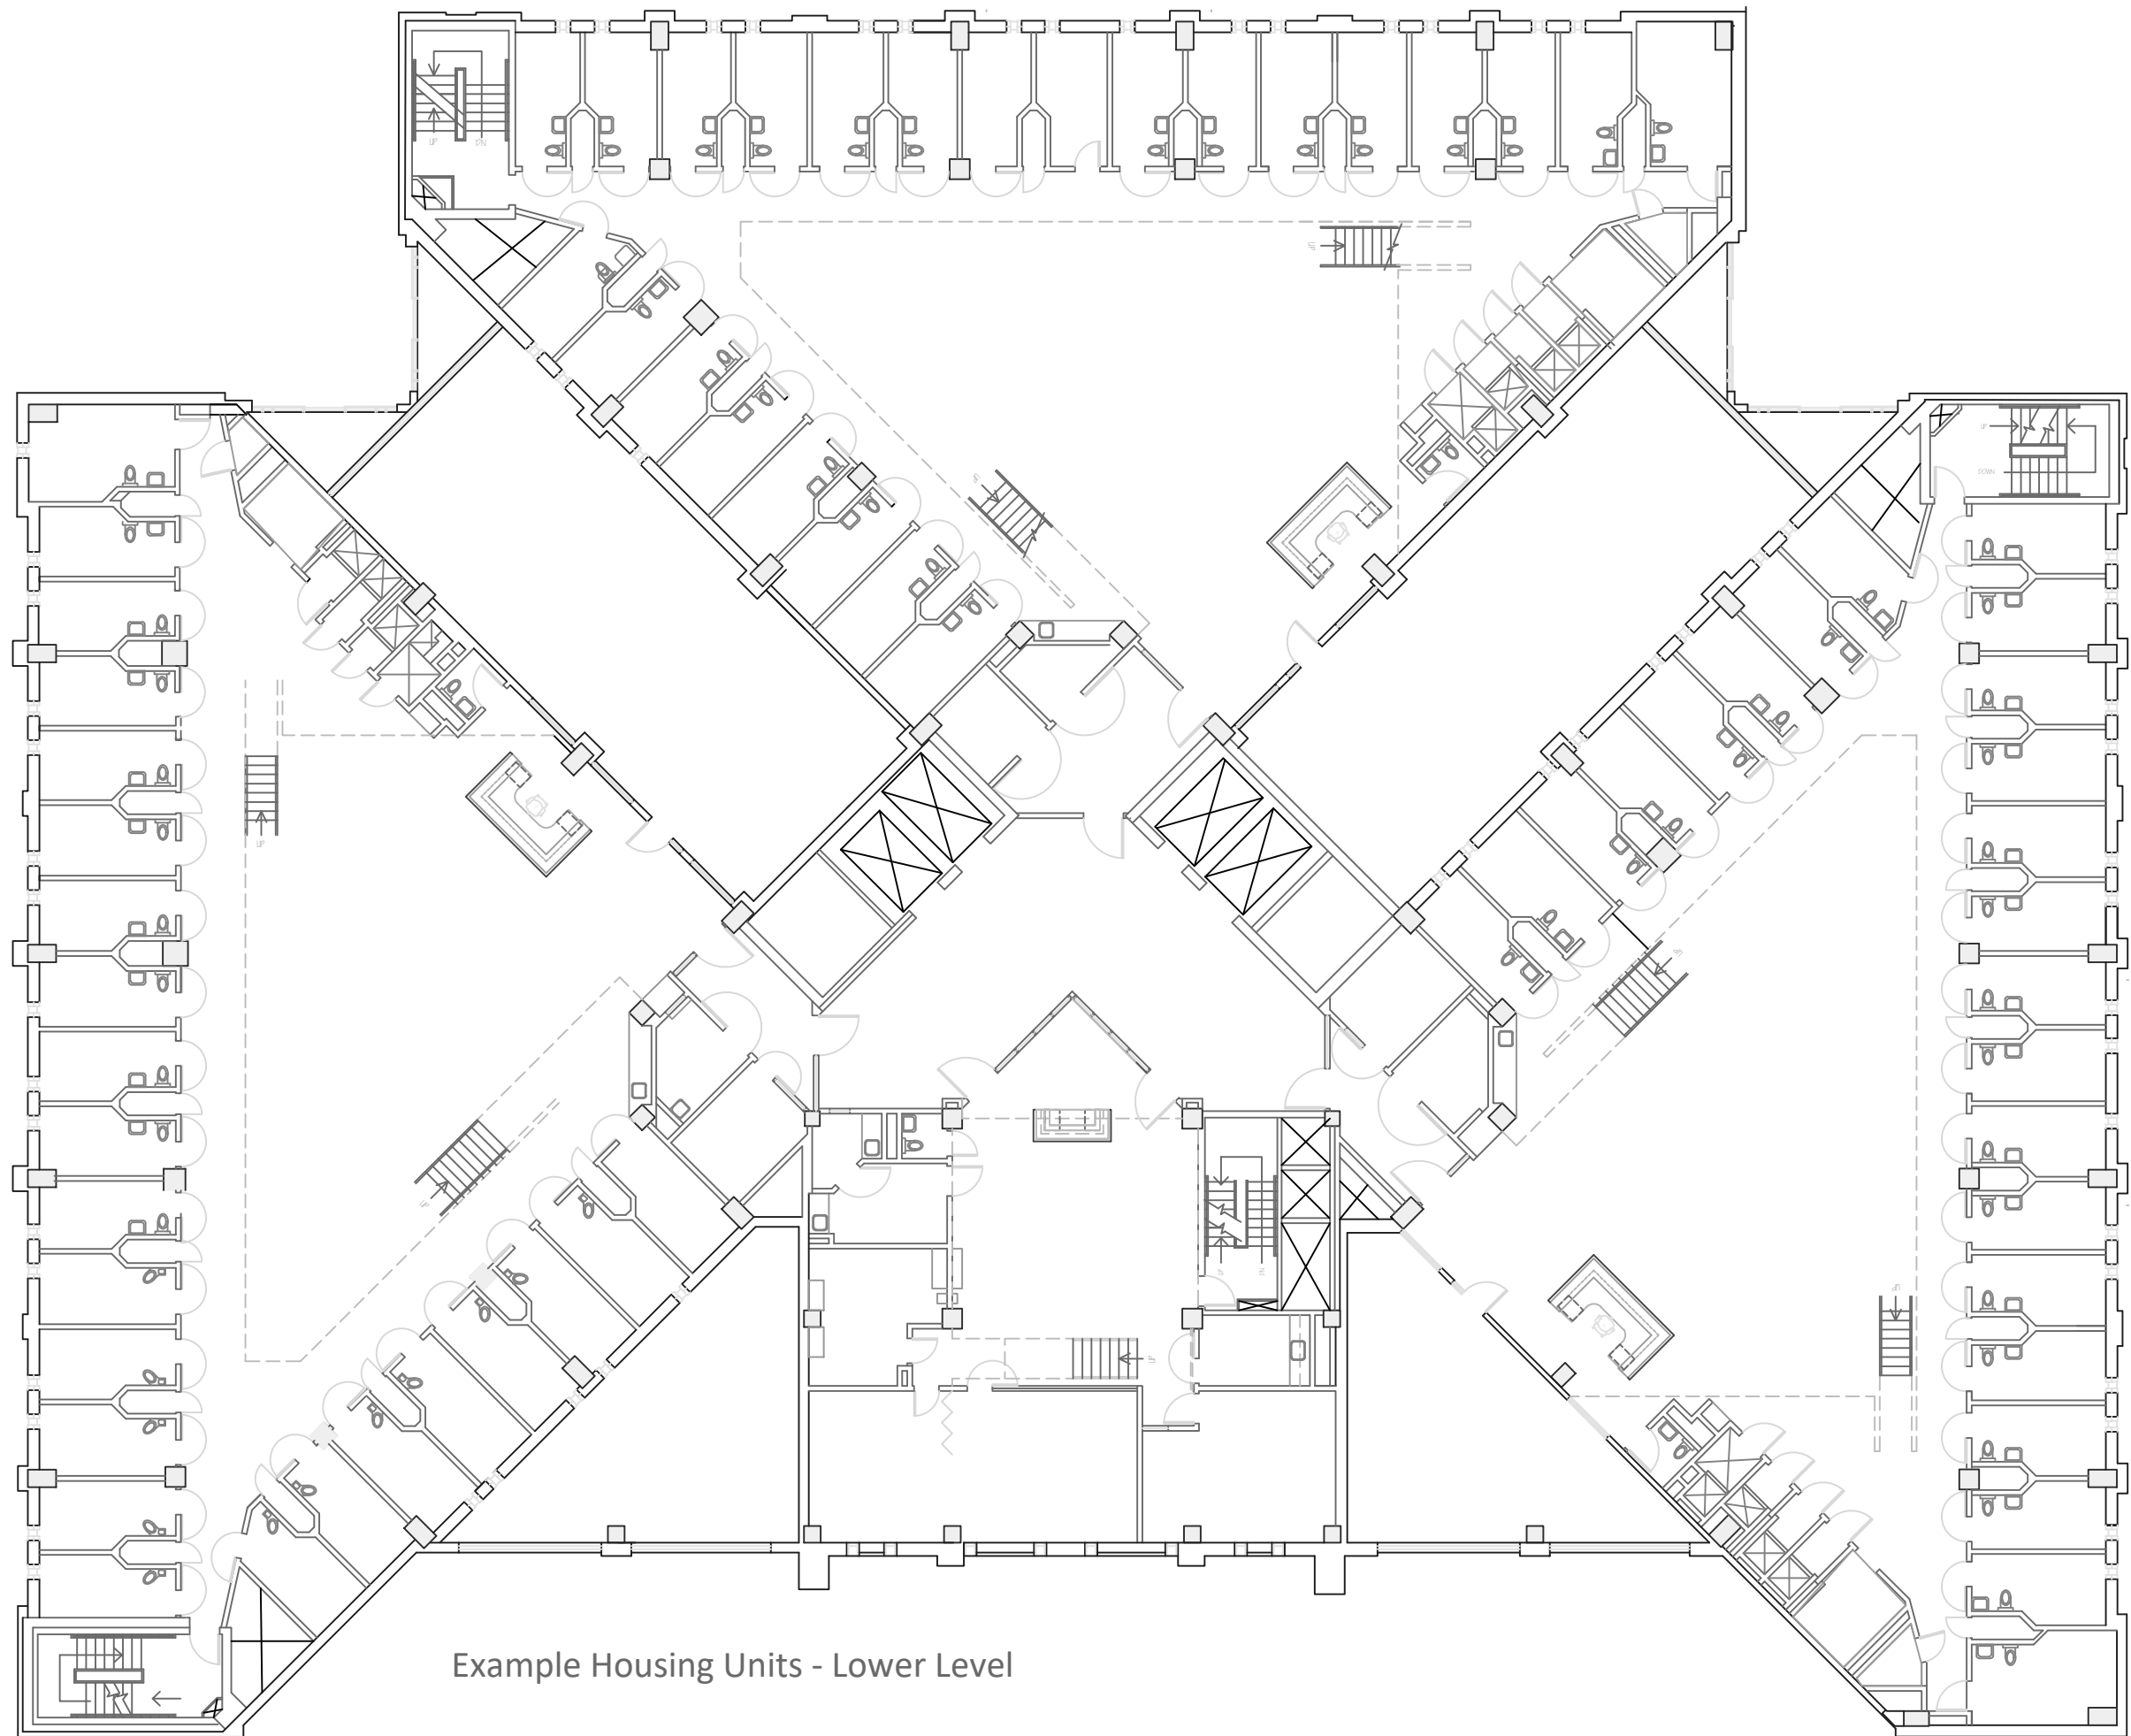

Example Housing Units - Lower Level

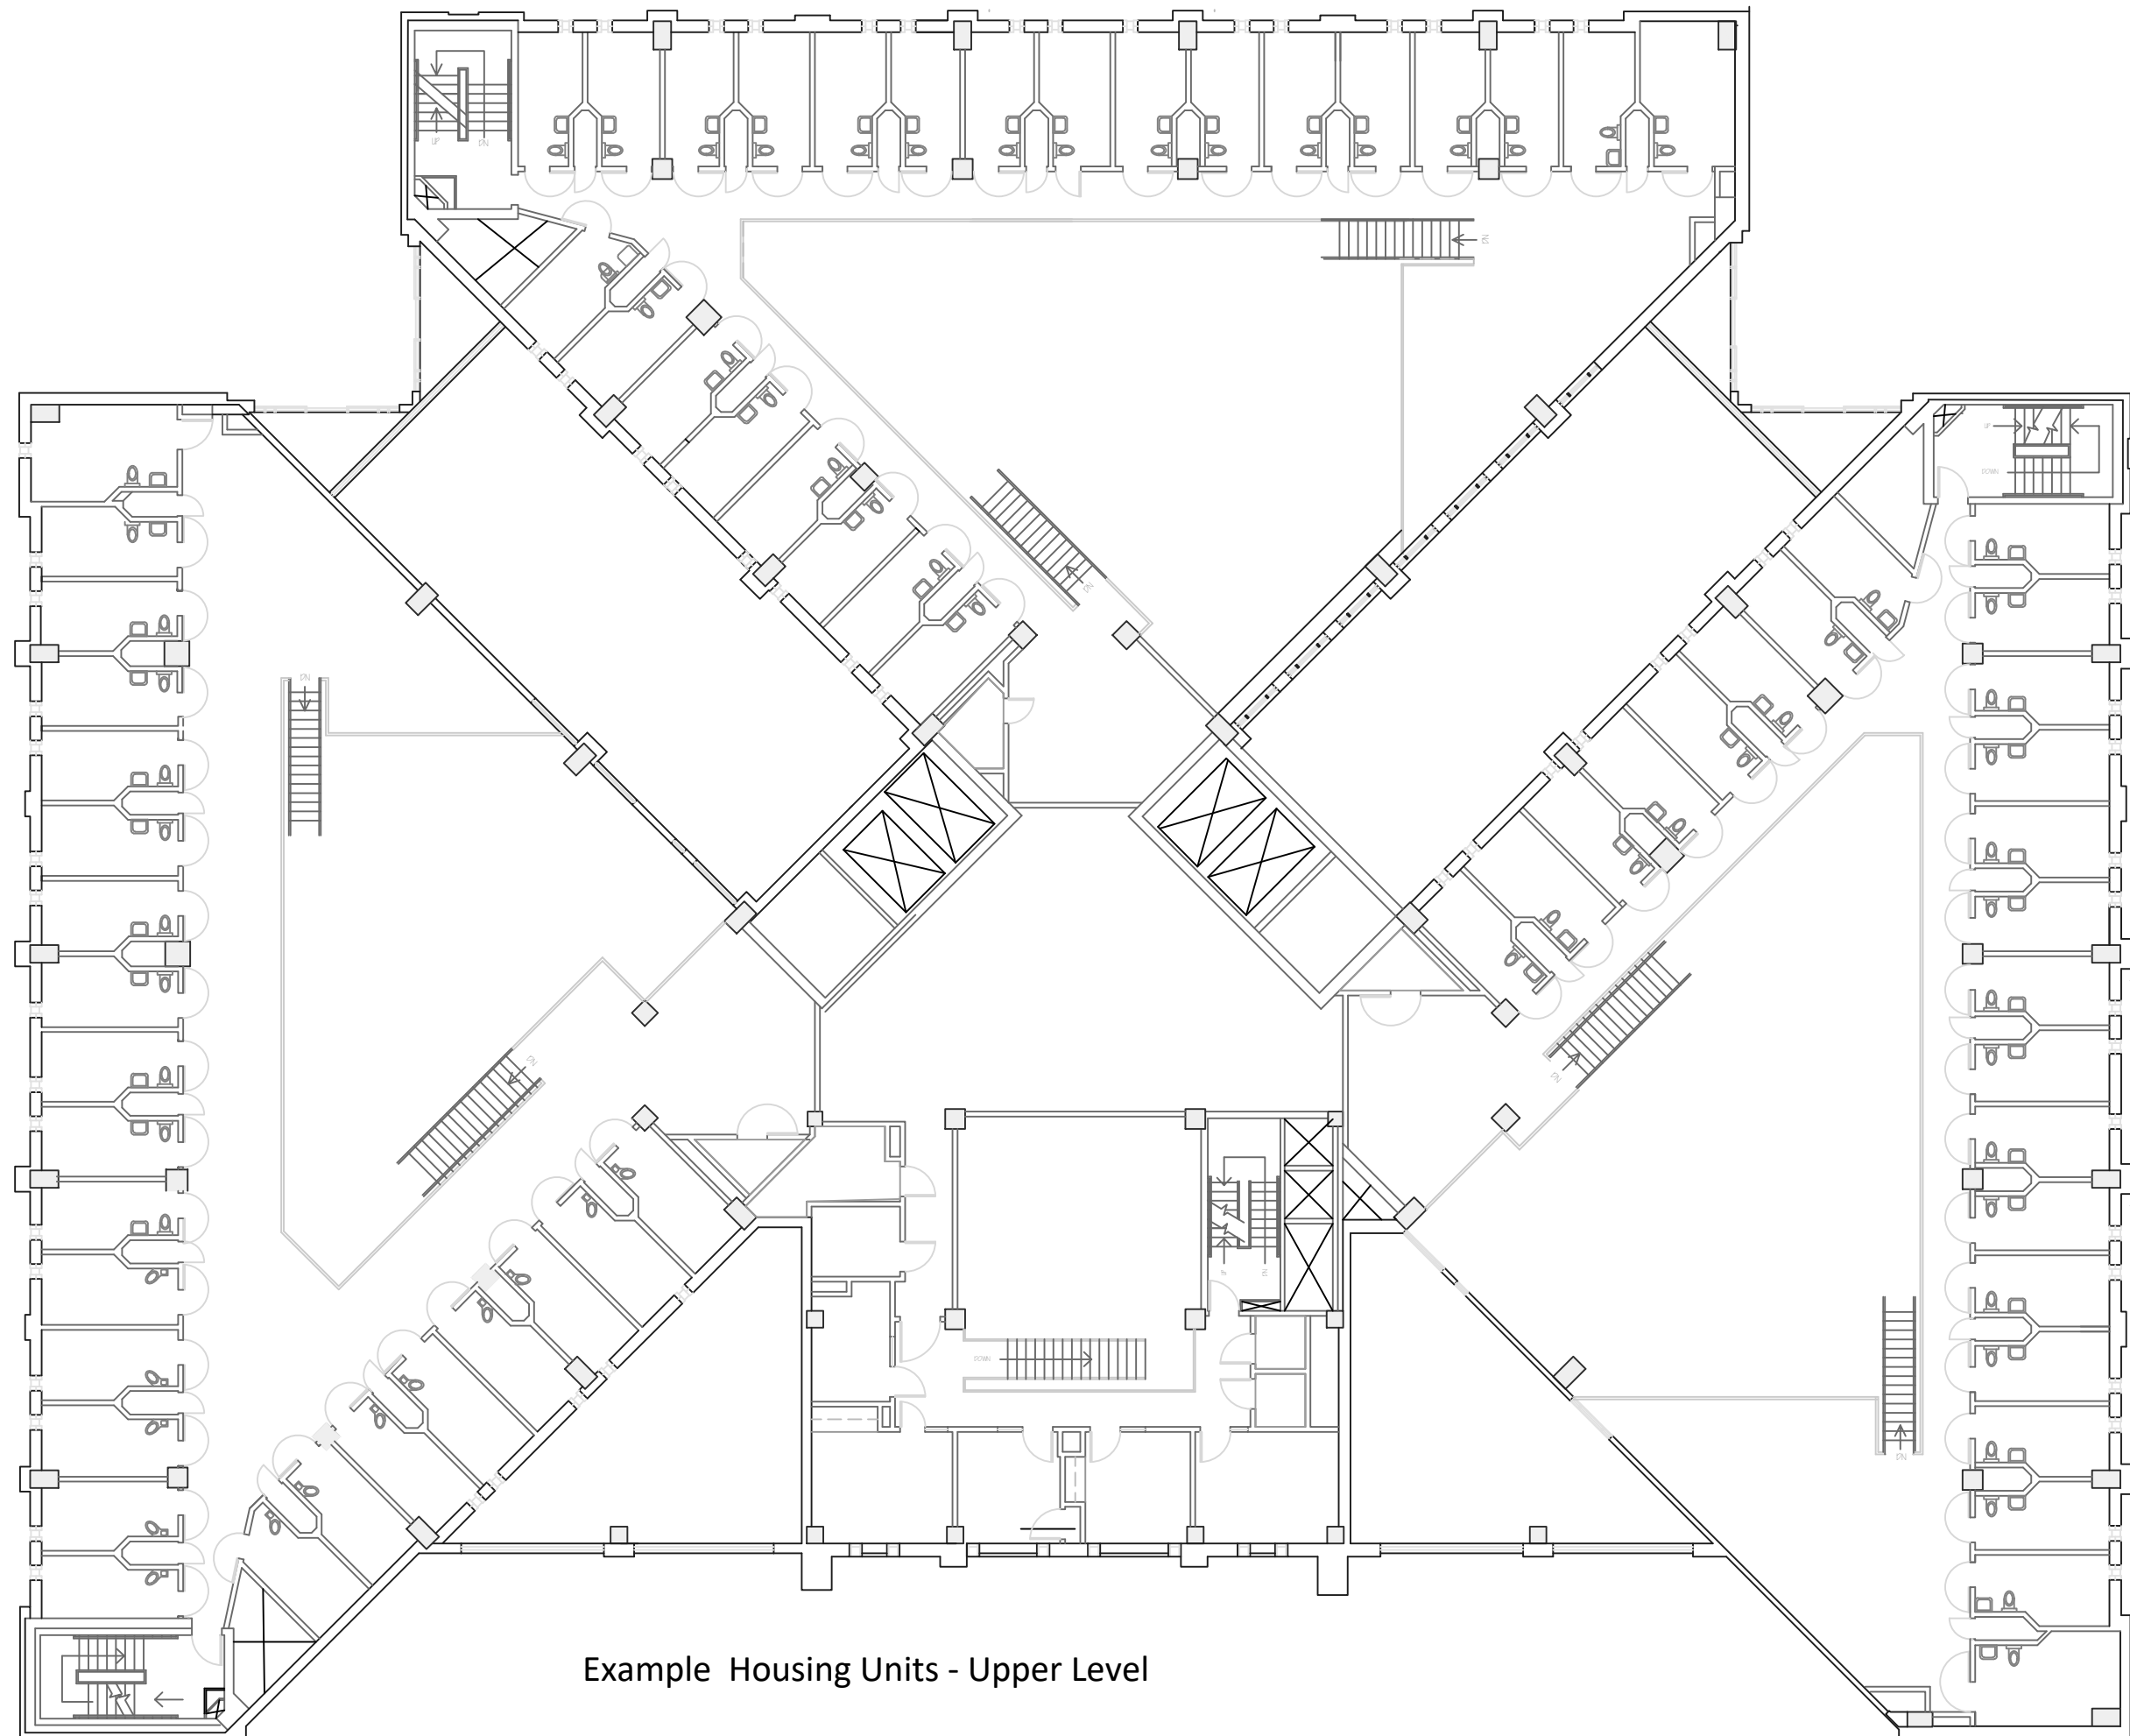

Example Housing Units - Upper Level