

CITY OF AVONDALE

WATER SYSTEM IMPROVEMENTS

PREPARED BY

**JOHANNESSEN & GIRARD
CONSULTING ENGINEERS, INC.**

6611 NORTH BLACK CANYON FREEWAY
PHOENIX, ARIZONA 85015

NO.	SERVICES UTILIZED	PLANS REVIEWED BY	PERMIT RECEIVED
1	ARIZONA PUBLIC SERVICE		
2	SALT RIVER POWER DISTRICT		
3	BELL TELEPHONE		
4	COUNTY HIGHWAY DEPT.		
5	ARIZONA DEPARTMENT OF TRANSPORTATION		
6	ARIZONA NATURAL GAS		
7	AMERICAN TEL. & TEL. CO.		
8	PHOENIX PACIFIC TRAIL LINES		
9	ARIZONA IRRIGATION DISTRICT		
10	SOUTHERN PACIFIC RAILROAD		
11	CITY OF AVONDALE		

APPROVAL

[Signature]
MARIKOPA COUNTY HEALTH DEPT. DATE

CITY OF AVONDALE

MAYOR

DESSIE M. LORENZ

CITY COUNCIL

WALTER L. CRANE

HARRY LANTZ

BRUCE E. LUNDMARK

LON R. MONTGOMERY

LOWELL RIEFKOHL


AB. SERNAS

CITY MANAGER

CAREOS V. PALMA

PUBLIC WORKS DIRECTOR

LARRY RAMIREZ

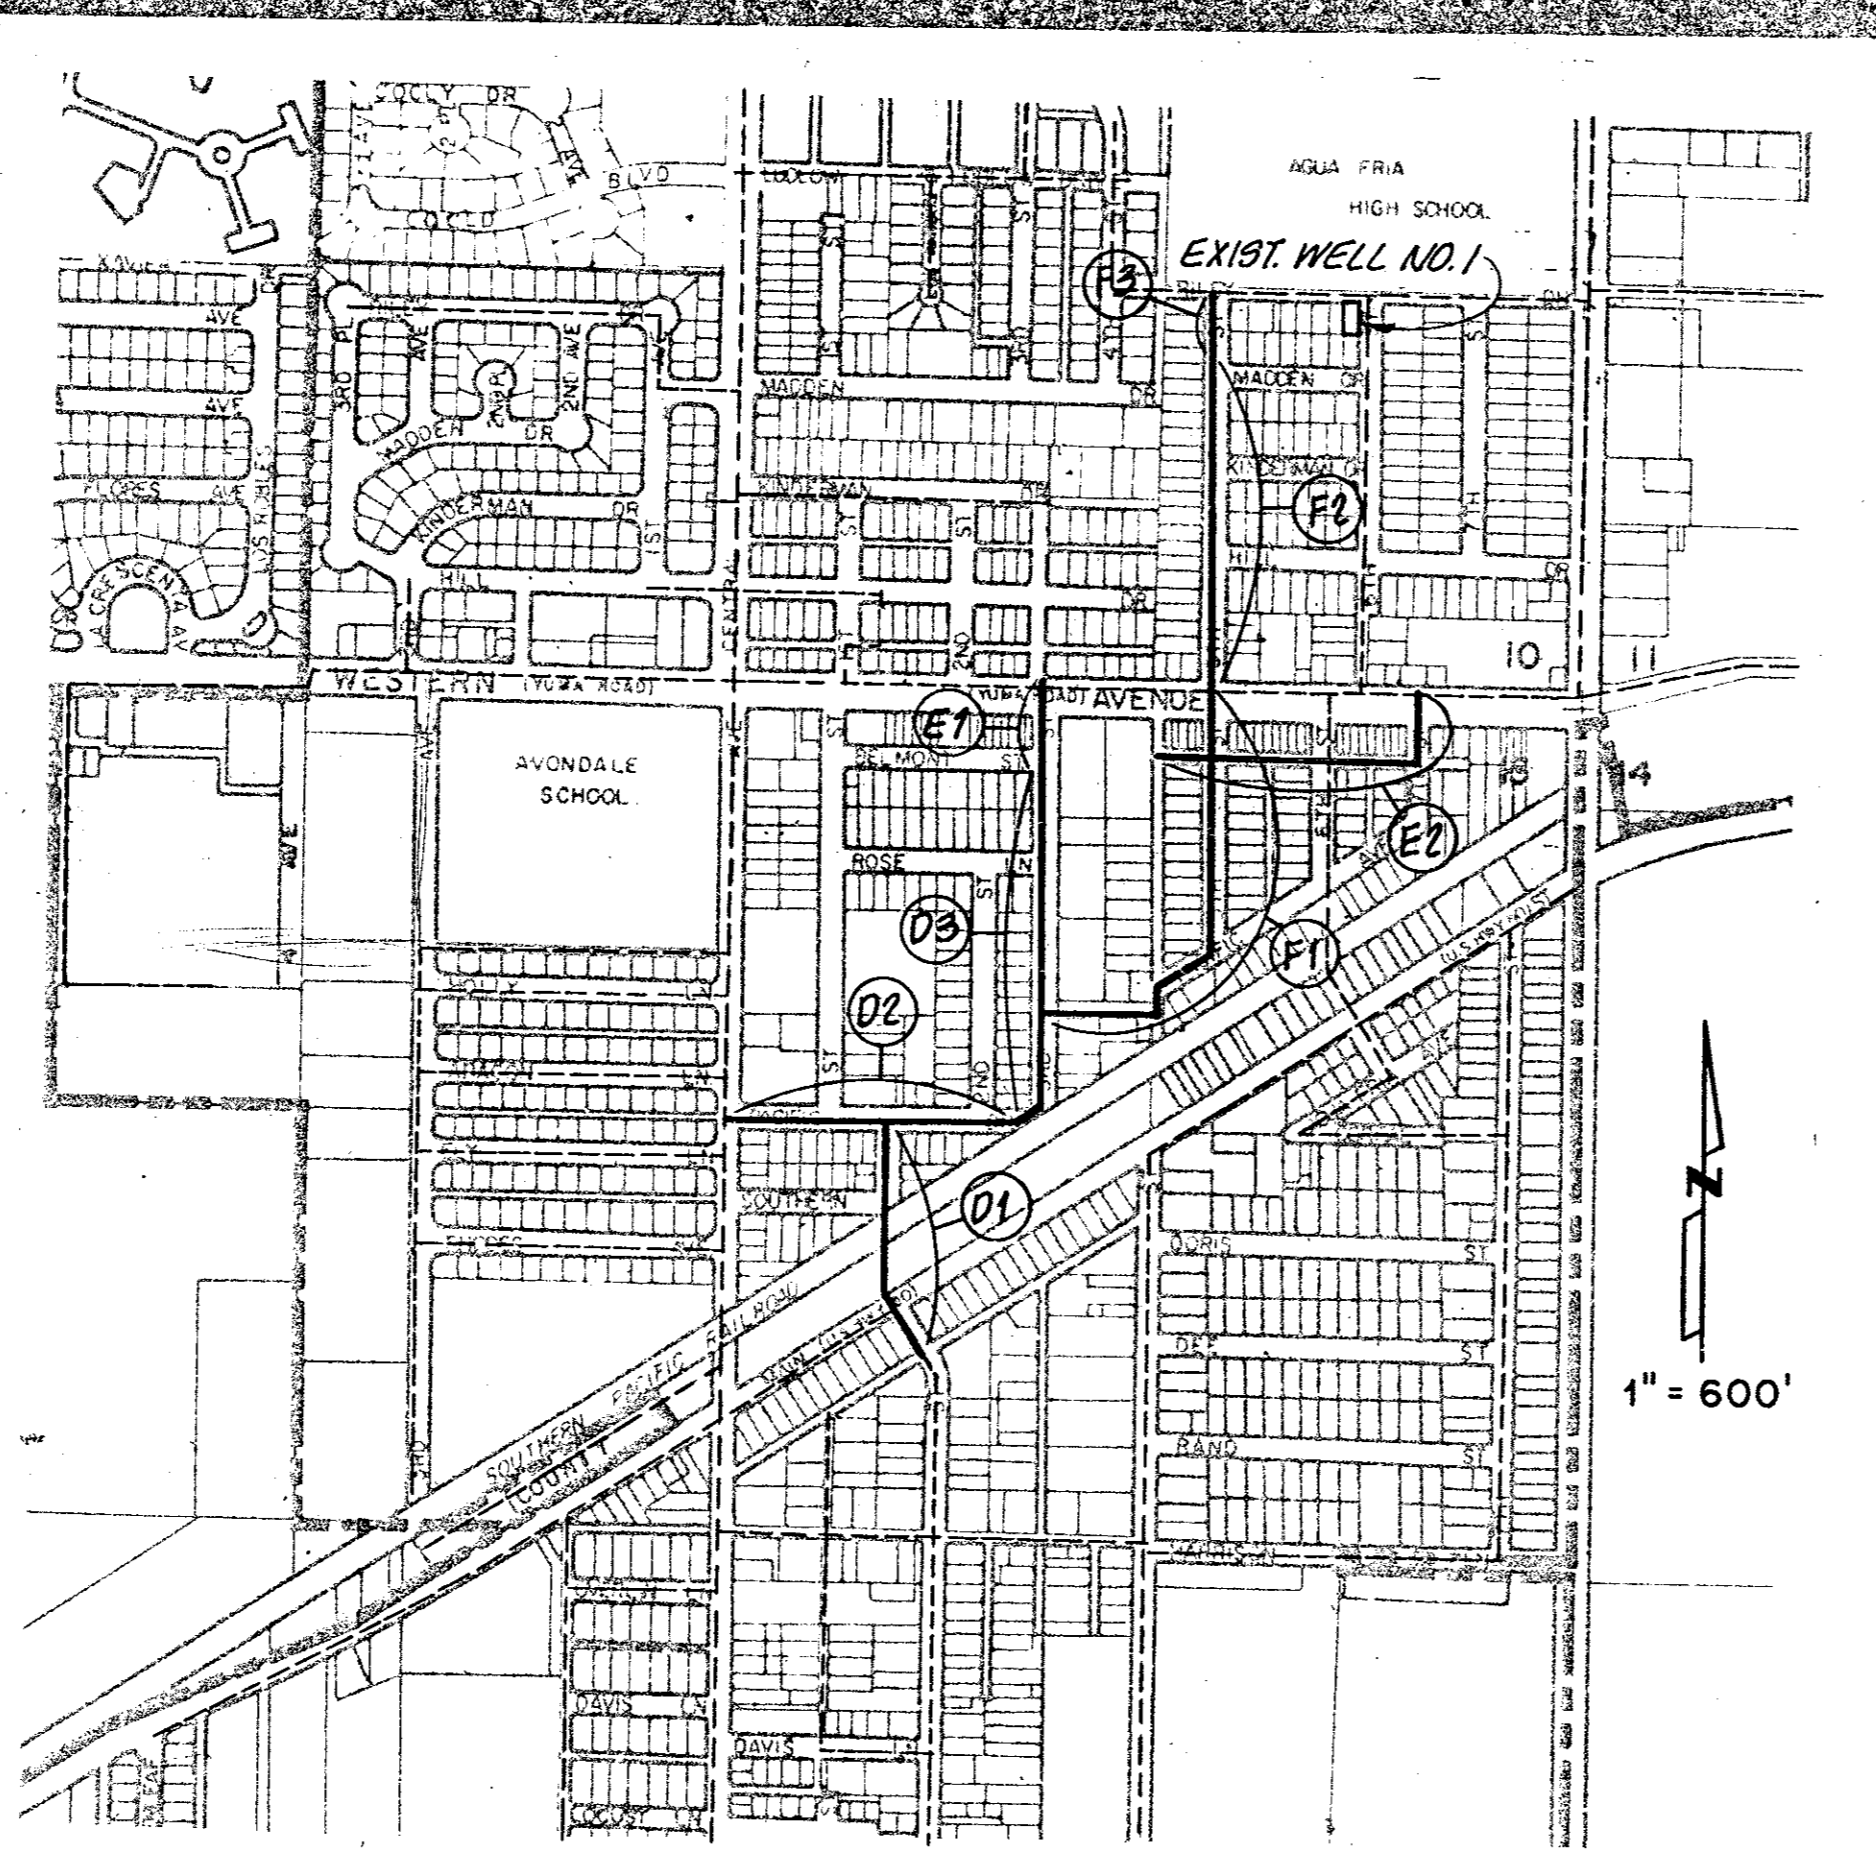


NOTES

ALL BACKFILL & COMPACTION SHALL CONFORM TO MARICOPA COUNTY SPECIAL PROVISIONS FOR INSTALLATION OF UNDERGROUND UTILITIES DATED 10-20-75.

CONTRACTOR SHALL BE RESPONSIBLE TO LOCATE ALL UNDERGROUND UTILITIES IN THE FIELD PRIOR TO COMMENCEMENT OF EXCAVATION.

LEGEND

- NEW WATER LINE
- - - EXIST. WATER LINE (6" DIA. & LARGER)
- LINE DESIGNATION
- NEW WELL SITES

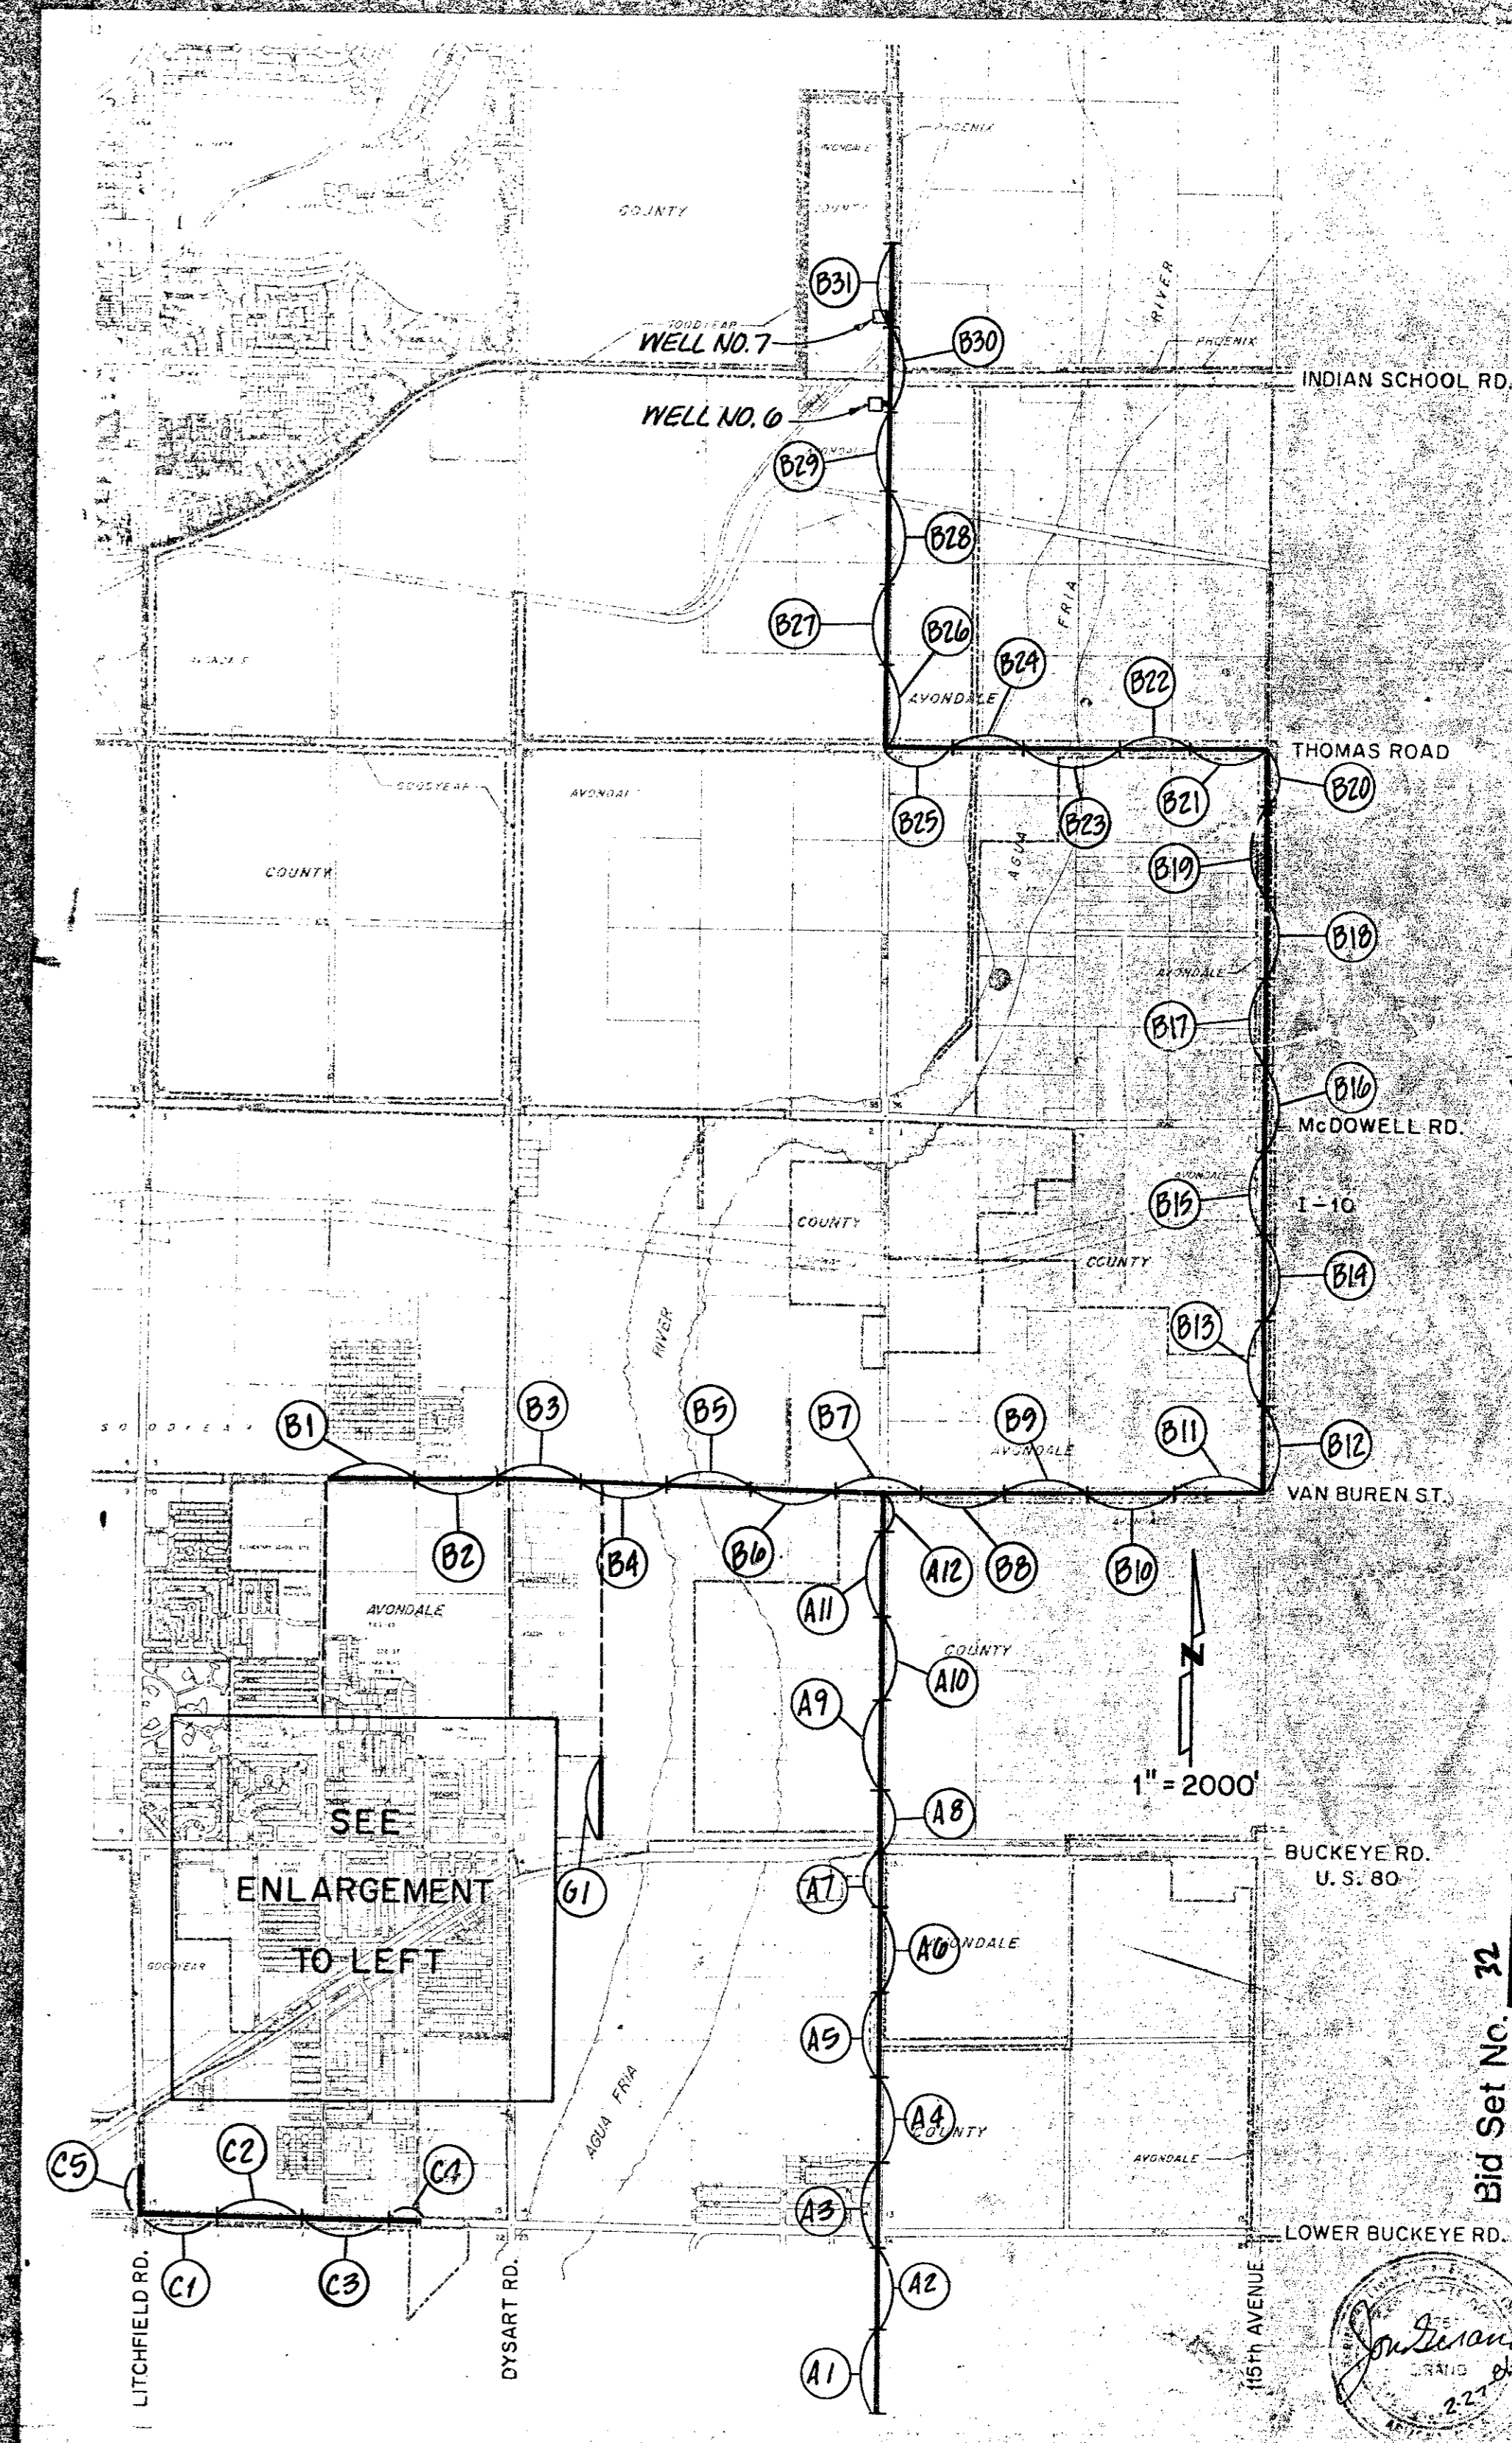

C.P.A. D34002 WATER SYSTEM IMPROVEMENTS - CITY OF AVONDALE JOB NO. 2316.003

Bid Set No. 32

MEMBERS OF BLUE STAKE
CALL FOR THE BLUE STAKES
263-1100
Blue Stake Center
STAKE CONSULTANTS

[Signature]
Johannessen & Girard
CONSULTING ENGINEERS, INC.
PHOENIX, ARIZONA