



DATE	
BY	
SURVEYED	
ALIGNMENT CHECKED	
RT. OF WAY CHECKED	
NOTE BOOK NO.	
PLAN	

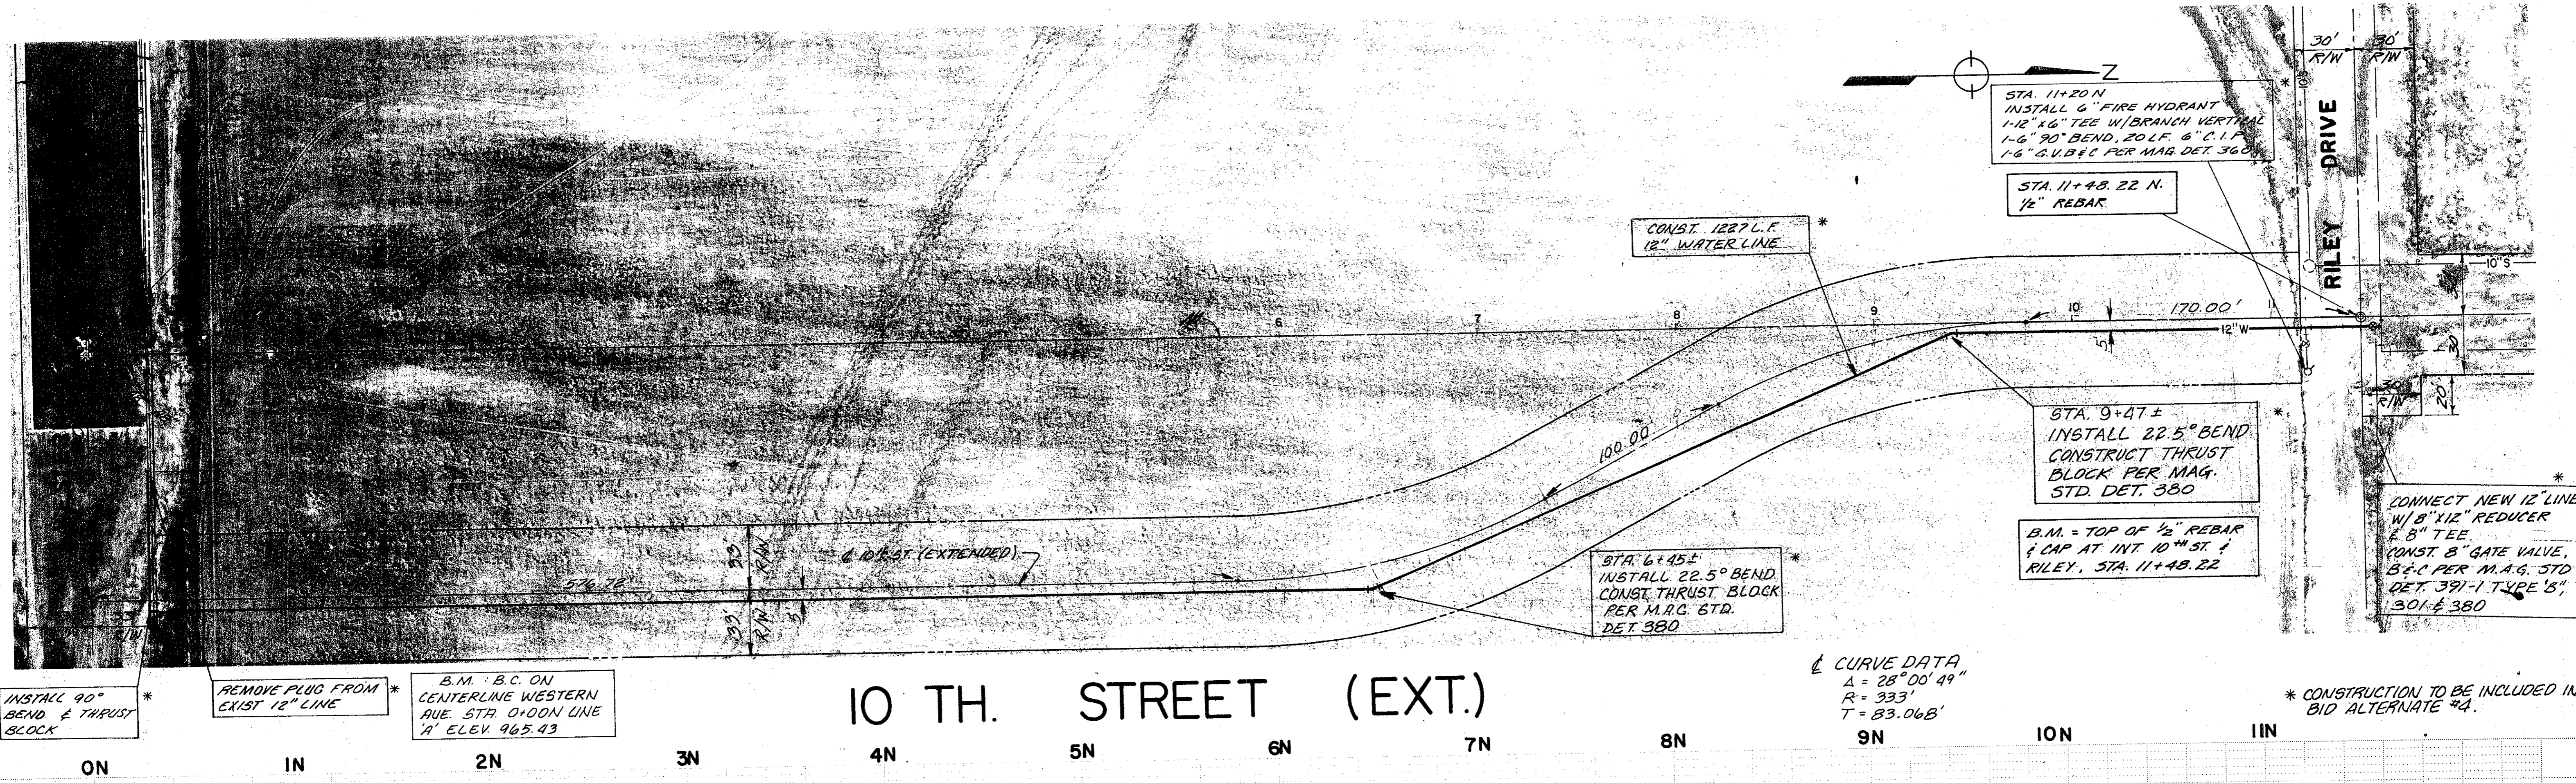

DATE	
BY	
DESIGNED	
GRADES CHECKED	
STRUCTURE NOTATIONS CHKD	
NOTE BOOK NO.	
PROFILE	

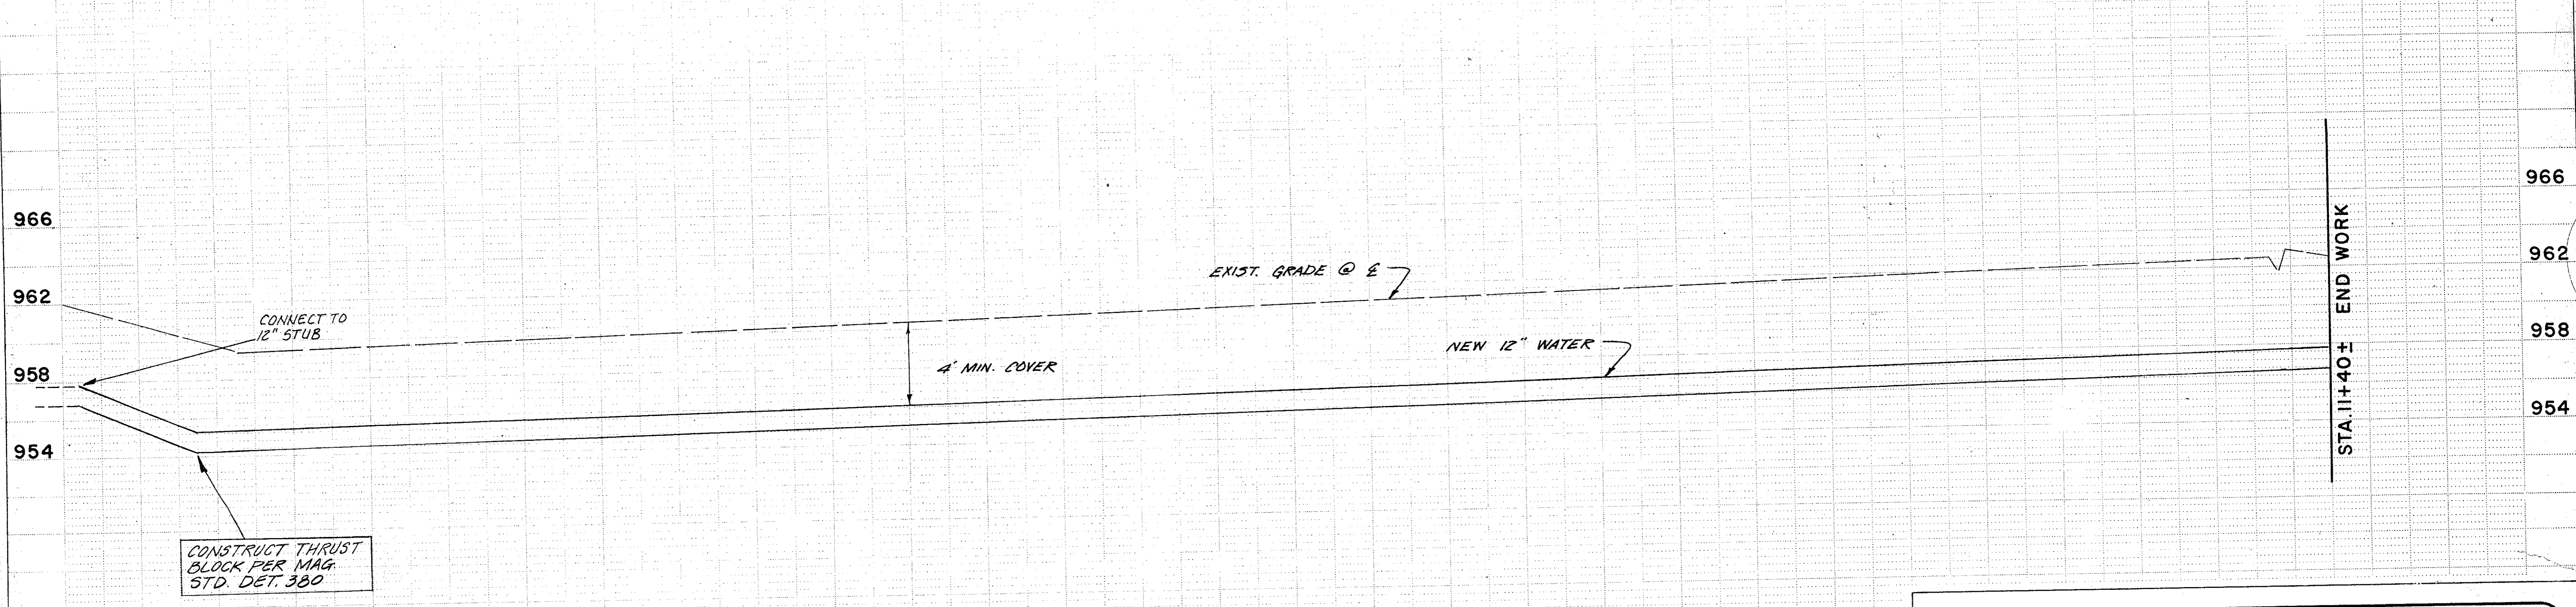

BRUNING 40-108-4867



	JOHANNESSEN & GIRAND CONSULTING ENGINEERS Civil/Survey/Structural Mechanical/Electrical	CITY OF AVONDALE WATER SYSTEM IMPROVEMENTS
	Designed: J.B. Job No. 2316-003	LINE G - 0+00 N TO 11+60 N
	Drawn: J.E.M.	SCALE: Horiz. 1" = 40' Vert. 1" = 4' SHEET 58 OF 66