

Project Name and Location
11th and Danville Park Renovation

BY-RIGHT

2751 11th St North
Arlington, VA

Sheet Title
Landscape Conservation and Plan

LDA-46746
#LDA22032

Approval _____ Date _____


Design Supervisor _____

Revisions	Date
REV 1	REV 1 DATE
REV 2	REV 2 DATE
REV 1	REV 3 DATE
REV 1	REV 4 DATE
REV 5	REV 5 DATE

Designed: kvb
Drawn: kvb
Checked: bg


Filename: DVILLE BASE 2022.05.17
Plotted: lk

Scale: 1"=20'
Date: May, 18, 22

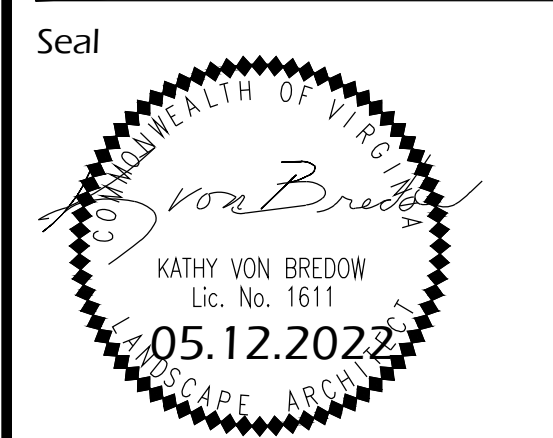

Sheet
L-03

KEY	SYMBOL	DESCRIPTION	KEY	SYMBOL	DESCRIPTION
TP	— TPF —	TREE PRESERVATION/ CONSTRUCTION FENCE	GS	⊕	TREE TO BE PLANTED AS PART OF LANDSCAPE CONSERVATION PLAN REQUIREMENTS
SF	— SF —	SILT FENCE			
RP	— RP —	ROOT PRUNING			
	— CRZ —	CRITICAL ROOT ZONE			

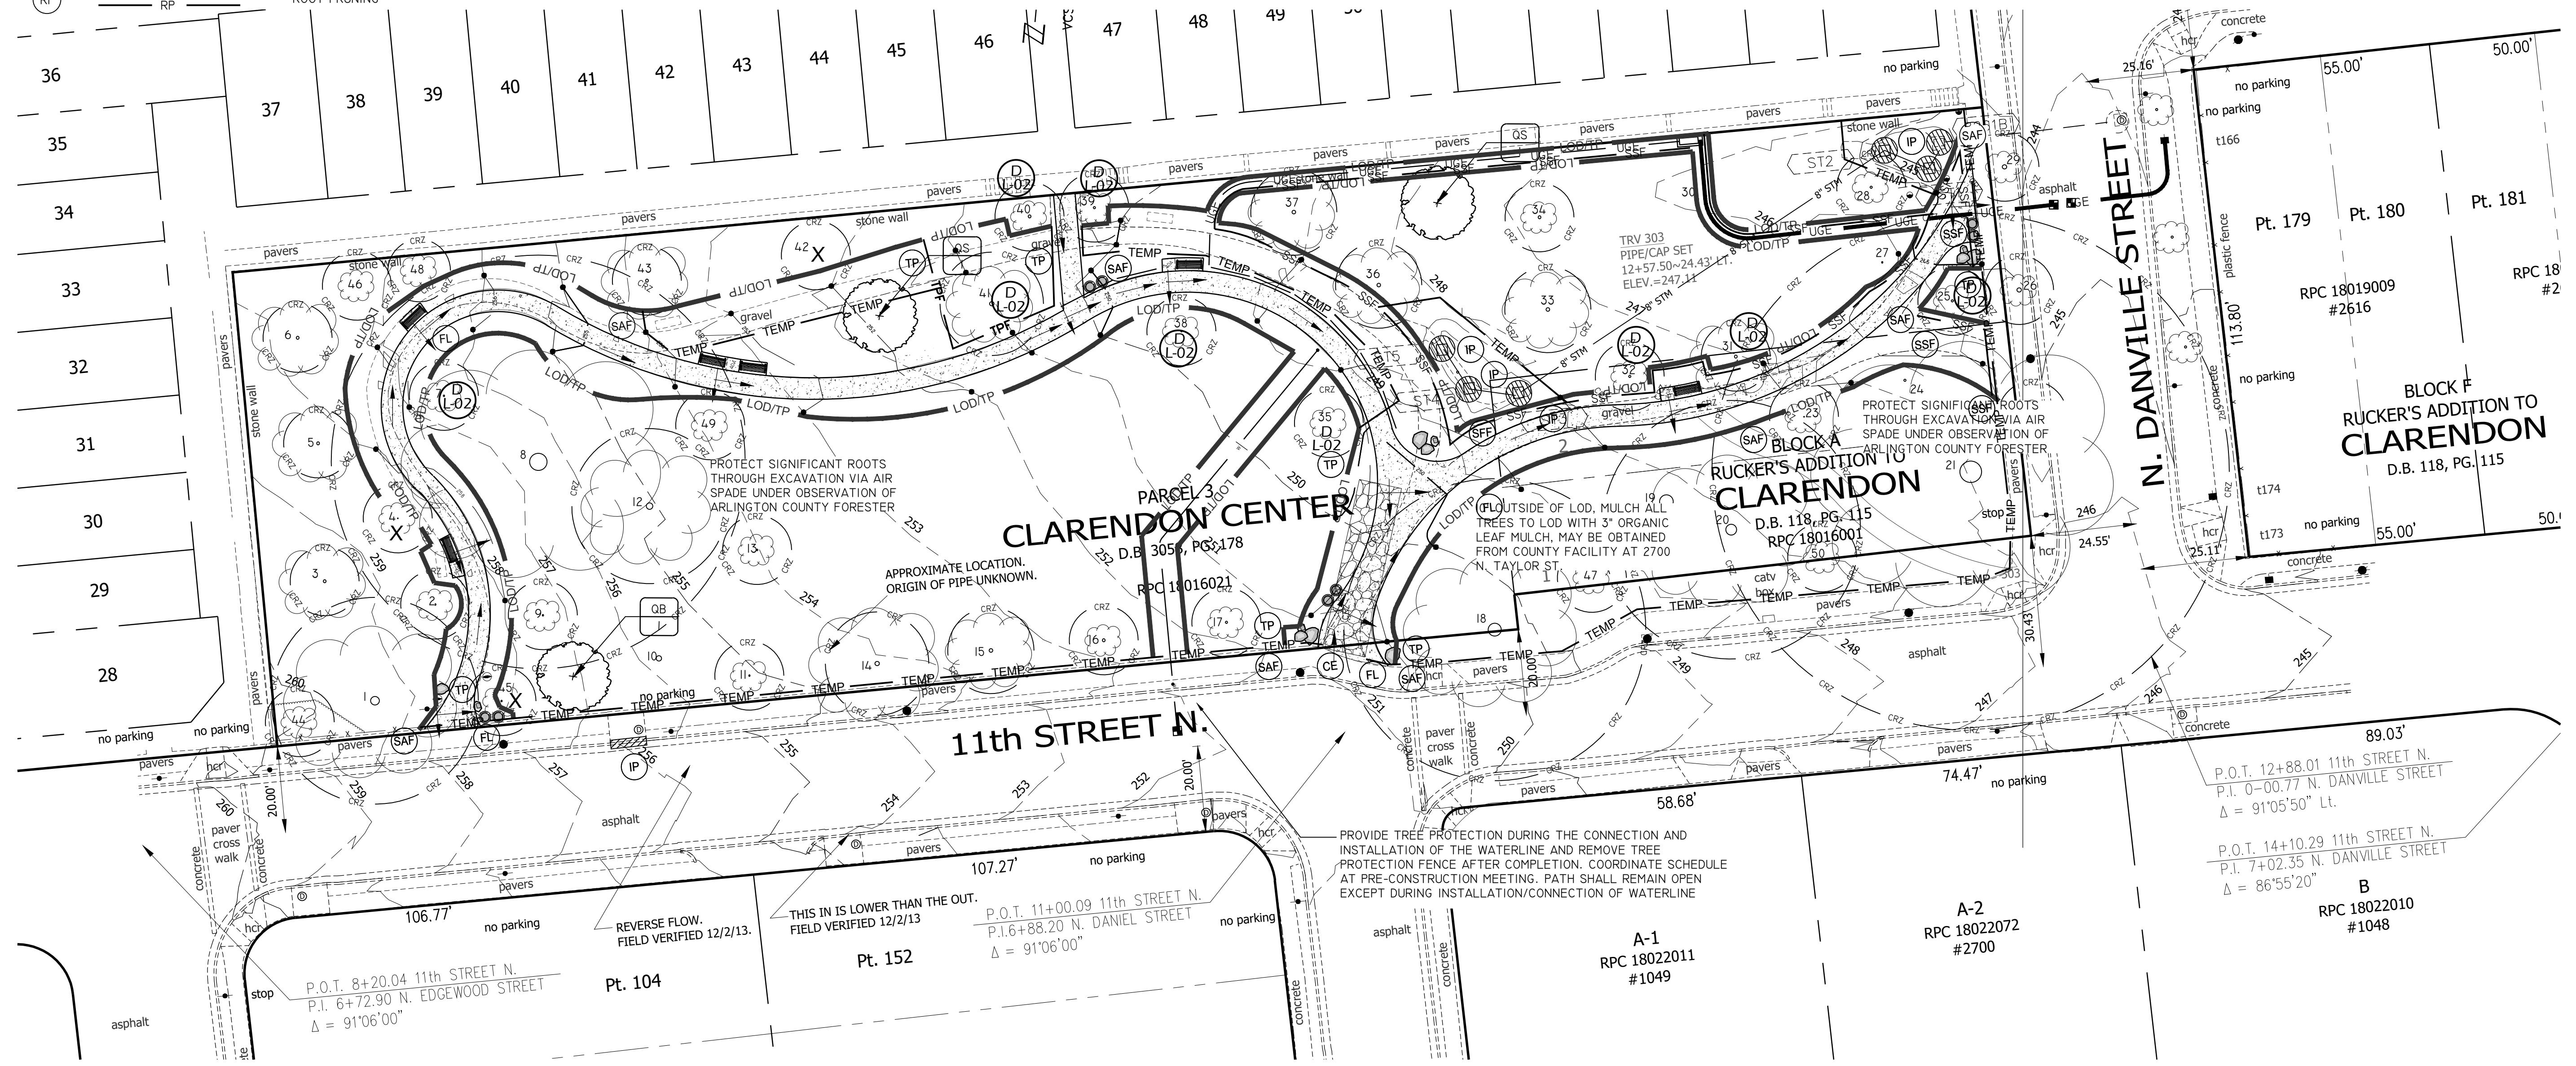

Planting List
11th and Danville
12/30/2021

Key	Botanical Name	Common Name	Remarks	Remarks	Planting Size	Quantity	Spacing
QB	Quercus bicolor	Swamp White Oak		Full, specimen	2-2.5" CAL.	1	As noted
QP	Quercus shumardi	Shumardi Oak		Full, specimen	2-2.5" CAL.	2	As noted
Total Trees required and planted						3	

TREE CANOPY COVERAGE NOTE:

PER SECTION 61-10.C.3 OF THE CHESAPEAKE BAY PRESERVATION ORDINANCE, THE PROPOSED USE IS EXEMPT FROM THE TREE CANOPY COVERAGE REQUIREMENTS OF THE ORDINANCE.

TREE CANOPY COVERAGE NOTE:

PER SECTION 61-10.C.3 OF THE CHESAPEAKE BAY PRESERVATION ORDINANCE, THE PROPOSED USE IS EXEMPT FROM THE TREE CANOPY COVERAGE REQUIREMENTS OF THE ORDINANCE.

TREE REPLACEMENT SCHEDULE:

REQUIREMENTS PER AC TREE REPLACEMENT STANDARDS

TREES TO BE REMOVED <10" DBH:	2
TREES TO BE REMOVED >10" DBH:	0
REPLACEMENT TREES REQUIRED:	2
REPLACEMENT TREES PROVIDED:	3 *