


ROAD RESURFACING PLANS EFFINGHAM COUNTY 2021 TSPLOST

PREPARED FOR:
EFFINGHAM COUNTY, GA

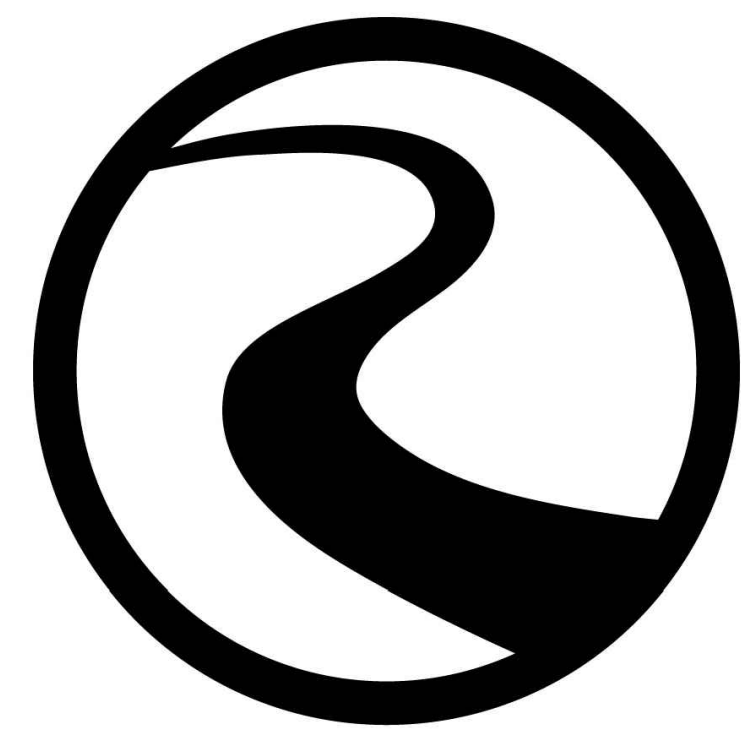

ROBERTS
CIVIL ENGINEERING

WWW.ROBERTSCIVILENGINEERING.COM

301 SEA ISLAND ROAD, SUITE 10
ST. SIMONS ISLAND, GA 31522
912-638-9681

6001 CHATHAM CENTER DRIVE, SUITE 255
SAVANNAH, GA 31405
912-298-7006

14600 WHIRLWIND AVENUE, SUITE 119A
JACKSONVILLE, FL 32218
904-741-0099

4000 FABER PLACE DRIVE, SUITE 300
NORTH CHARLESTON, SC 29405
843-323-4224



Know what's below.
Call before you dig.

FOR BID ONLY
(NOT RELEASED
FOR
CONSTRUCTION)



VICINITY MAP

ENTS

FLOYD AVENUE

GUYTON, GA

OWNER

CONTACT

EMAIL

PHONE NUMBER

ENGINEER

ROBERTS CIVIL ENGINEERING
CONTACT

EMAIL

[illegible]

c:\roberts_civil\engineering\guyton - data\civil\proposals\2021\12324\effingham co 2021\topoc\civil\design\1035-ss\dwg\plan\ffloyd avenue.dwg, plotted: 11/10/2021 6:17 PM by patricia



PAGE 9

PAGE 10

PAGE 8

PAGE 7

PAGE 6

PAGE 5

PAGE 4

PAGE 3

FOR BID ONLY
NOT RELEASED
FOR
CONSTRUCTION

REVISIONS



ROBERTS
CIVIL ENGINEERING
1175 GUYTON BLVD, SUITE 100, GUYTON, GA 31032
WWW.ROBERTSCIVILENGINEERING.COM

EFFINGHAM COUNTY 2021 TSPLOST

FLOYD AVENUE
GUYTON, GA
PREPARED FOR:
EFFINGHAM COUNTY, GA

DATE: 11/10/2021
PROJECT NUMBER: 21132
DRAWN BY: PW
CHECKED BY: PW
SCALE: 1" = 150'

1

SHEET:



FLOYD AVENUE
GUYTON, GA
PREPARED FOR:
EFFINGHAM COUNTY, GA


SCALE: 1" = 150'

SHEET:



FOR BID ONLY
NOT RELEASED
FOR
CONSTRUCTION

REVISIONS

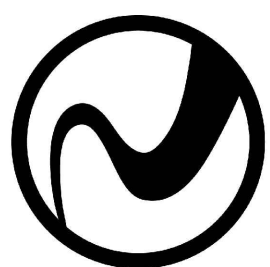

EFFINGHAM COUNTY 2021 TSPLOST

FLOYD AVENUE
GUYTON, GA
PREPARED FOR:
EFFINGHAM COUNTY, GA

DATE: 11/10/2021

PROJECT NUMBER: 21132

DRAWN BY: PW

CHECKED BY: PW

SCALE: 1" = 20'

3

SHEET:

[illegible]

FLOYD AVENUE
GUYTON, GA
PREPARED FOR:
EFFINGHAM COUNTY, GA

SCALE: 1" = 20'

SHEET:

5. INSTALL NEW DRIVEWAY DRAIN (40' OF 18" RCP)

Floyd Ave

© 2021 Microsoft Corporation © 2021 Maxar ©CNES (2021) Distribution Airbus DS © 2021 TomTom




c:\roberts_civil_engineering\grus - data\rcs civil projects\2021\21132-effingham co 2021\lpsrc\civil design\105-aardowl plans\lloyd avenue.dwg, plotted 11/10/2021 6:19 PM by patricia



FOR BID ONLY
NOT RELEASED
FOR
CONSTRUCTION

REVISIONS

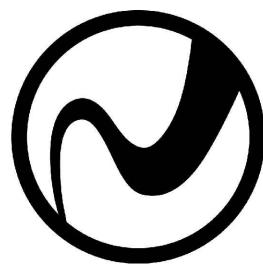

ROBERTS
CIVIL ENGINEERING
15 GARDEN GLADE | LAWRENCEVILLE, GEORGIA 30046
WWW.ROBERTSCIVILENGINEERING.COM

EFFINGHAM COUNTY 2021 TSPLOST

FLOYD AVENUE
GUYTON, GA
PREPARED FOR:
EFFINGHAM COUNTY, GA

DATE: 11/10/2021
PROJECT NUMBER: 21132
DRAWN BY: PW
CHECKED BY: PW
SCALE: 1" = 20'

5

SHEET:

[illegible]

EFFINGHAM COUNTY 2021 TSPLOST

FLOYD AVENUE
GUYTON, GA
PREPARED FOR:
EFFINGHAM COUNTY, GA

DATE: 11/10/2021
PROJECT NUMBER: 21132
DRAWN BY: PW
CHECKED BY: PW
SCALE: 1" = 20'

SHEET

15. EXISTING DIRT
DRIVEWAY WITH DRAIN
ADD NEW 6' X 12' X 6" APRON

© 2021 Microsoft Corporation © 2021 Maxar ©CNES (2021) Distribution Airbus DS © 2021 TomTom

c:\roberts civil engineering\grc - data\rcs civil projects\2021\21132-effingham co 2021\tpsplost\civil design\21132-tpsplost\plan\tpsplost plan\tpsplost plan.dwg, plotted: 11/10/2021 6:20 PM by patricia



25. EXISTING DIRT
DRIVEWAY WITH DRAIN
ADD NEW 6' X 12' X 6" APRON

24. EXISTING GRAVEL
DRIVEWAY WITH DRAIN
ADD NEW 6' X 12' X 6" APRON

23. EXISTING GRAVEL
DRIVEWAY WITH DRAIN
ADD NEW 6' X 12' X 6" APRON

22. CUT NEW DITCH
(±108' LONG)

21. EXISTING DIRT
DRIVEWAY WITH DRAIN
ADD NEW 6' X 12' X 6" APRON

Floyd Ave

FOR BID ONLY
NOT RELEASED
FOR
CONSTRUCTION

REVISIONS



ROBERTS
CIVIL ENGINEERING
117 GARDEN BLVD. SUITE 100 | LAWRENCEVILLE, GA 30046
WWW.ROBERTSCIVILENGINEERING.COM

EFFINGHAM COUNTY 2021 TSPLOST

FLOYD AVENUE
GUYTON, GA
PREPARED FOR:
EFFINGHAM COUNTY, GA

DATE: 11/10/2021
PROJECT NUMBER: 21132
DRAWN BY: PW
CHECKED BY: PW
SCALE: 1" = 20'

7

SHEET:

SHEET:

[illegible]

FLOYD AVENUE
GUYTON, GA
PREPARED FOR:
EFFINGHAM COUNTY, GA

SCALE: 1" = 20'

SHEET:

33. EXISTING 24' DIRT
DRIVEWAY WITH DRAIN
ADD NEW 6' X 24' X 6" APRON

42. EXISTING 12' GRAVEL
DRIVEWAY WITH DRAIN
ADD NEW 6' X 12' X 6" APRON

Floyd Ave


40. EXISTING 30' DIRT DRIVEWAY
ADD NEW 6' X 30' X 6" APRON

41. INSTALL NEW
DRIVEWAY DRAIN
(32' OF 18" RCP)

FLOYD Ave

FOR BID ONLY
NOT RELEASED
FOR
CONSTRUCTION

REVISIONS

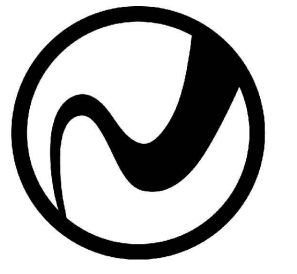

ROBERTS
CIVIL ENGINEERING
ST. SIMONS ISLAND | SAVANNAH | JACKSONVILLE | CHARLESTON
WWW.ROBERTSCIVILENGINEERING.COM

EFFINGHAM COUNTY 2021 TSPLOST

**FLOYD AVENUE
GUYTON, GA**
PREPARED FOR:
EFFINGHAM COUNTY, GA

DATE: 11/10/2021

PROJECT NUMBER: 21132

DRAWN BY: PW

CHECKED BY: PW


SCALE: 1" = 20'


10

SHEET:

c:\roberts civil engineering\grc - data\rcs civil projects\2021\21132-effingham co 2021\tpsploc\civil design\105-sandown plan\floyd avenue.dwg, plotted 11/10/2021 6:23 PM by patricia




11	DATE: 11/10/2021 PROJECT NUMBER: 21132 DRAWN BY: PW CHECKED BY: PW SCALE: 1" = 20'	EFFINGHAM COUNTY 2021 TSPLOST FLOYD AVENUE GUYTON, GA PREPARED FOR: EFFINGHAM COUNTY, GA	 ROBERTS CIVIL ENGINEERING <small>ST. GEORGE ISLAND SAVANNAH JACKSONVILLE GAINESBORO WWW.ROBERTSCIVILENGINEERING.COM</small>	FOR BID ONLY NOT RELEASED FOR CONSTRUCTION
				REVISIONS

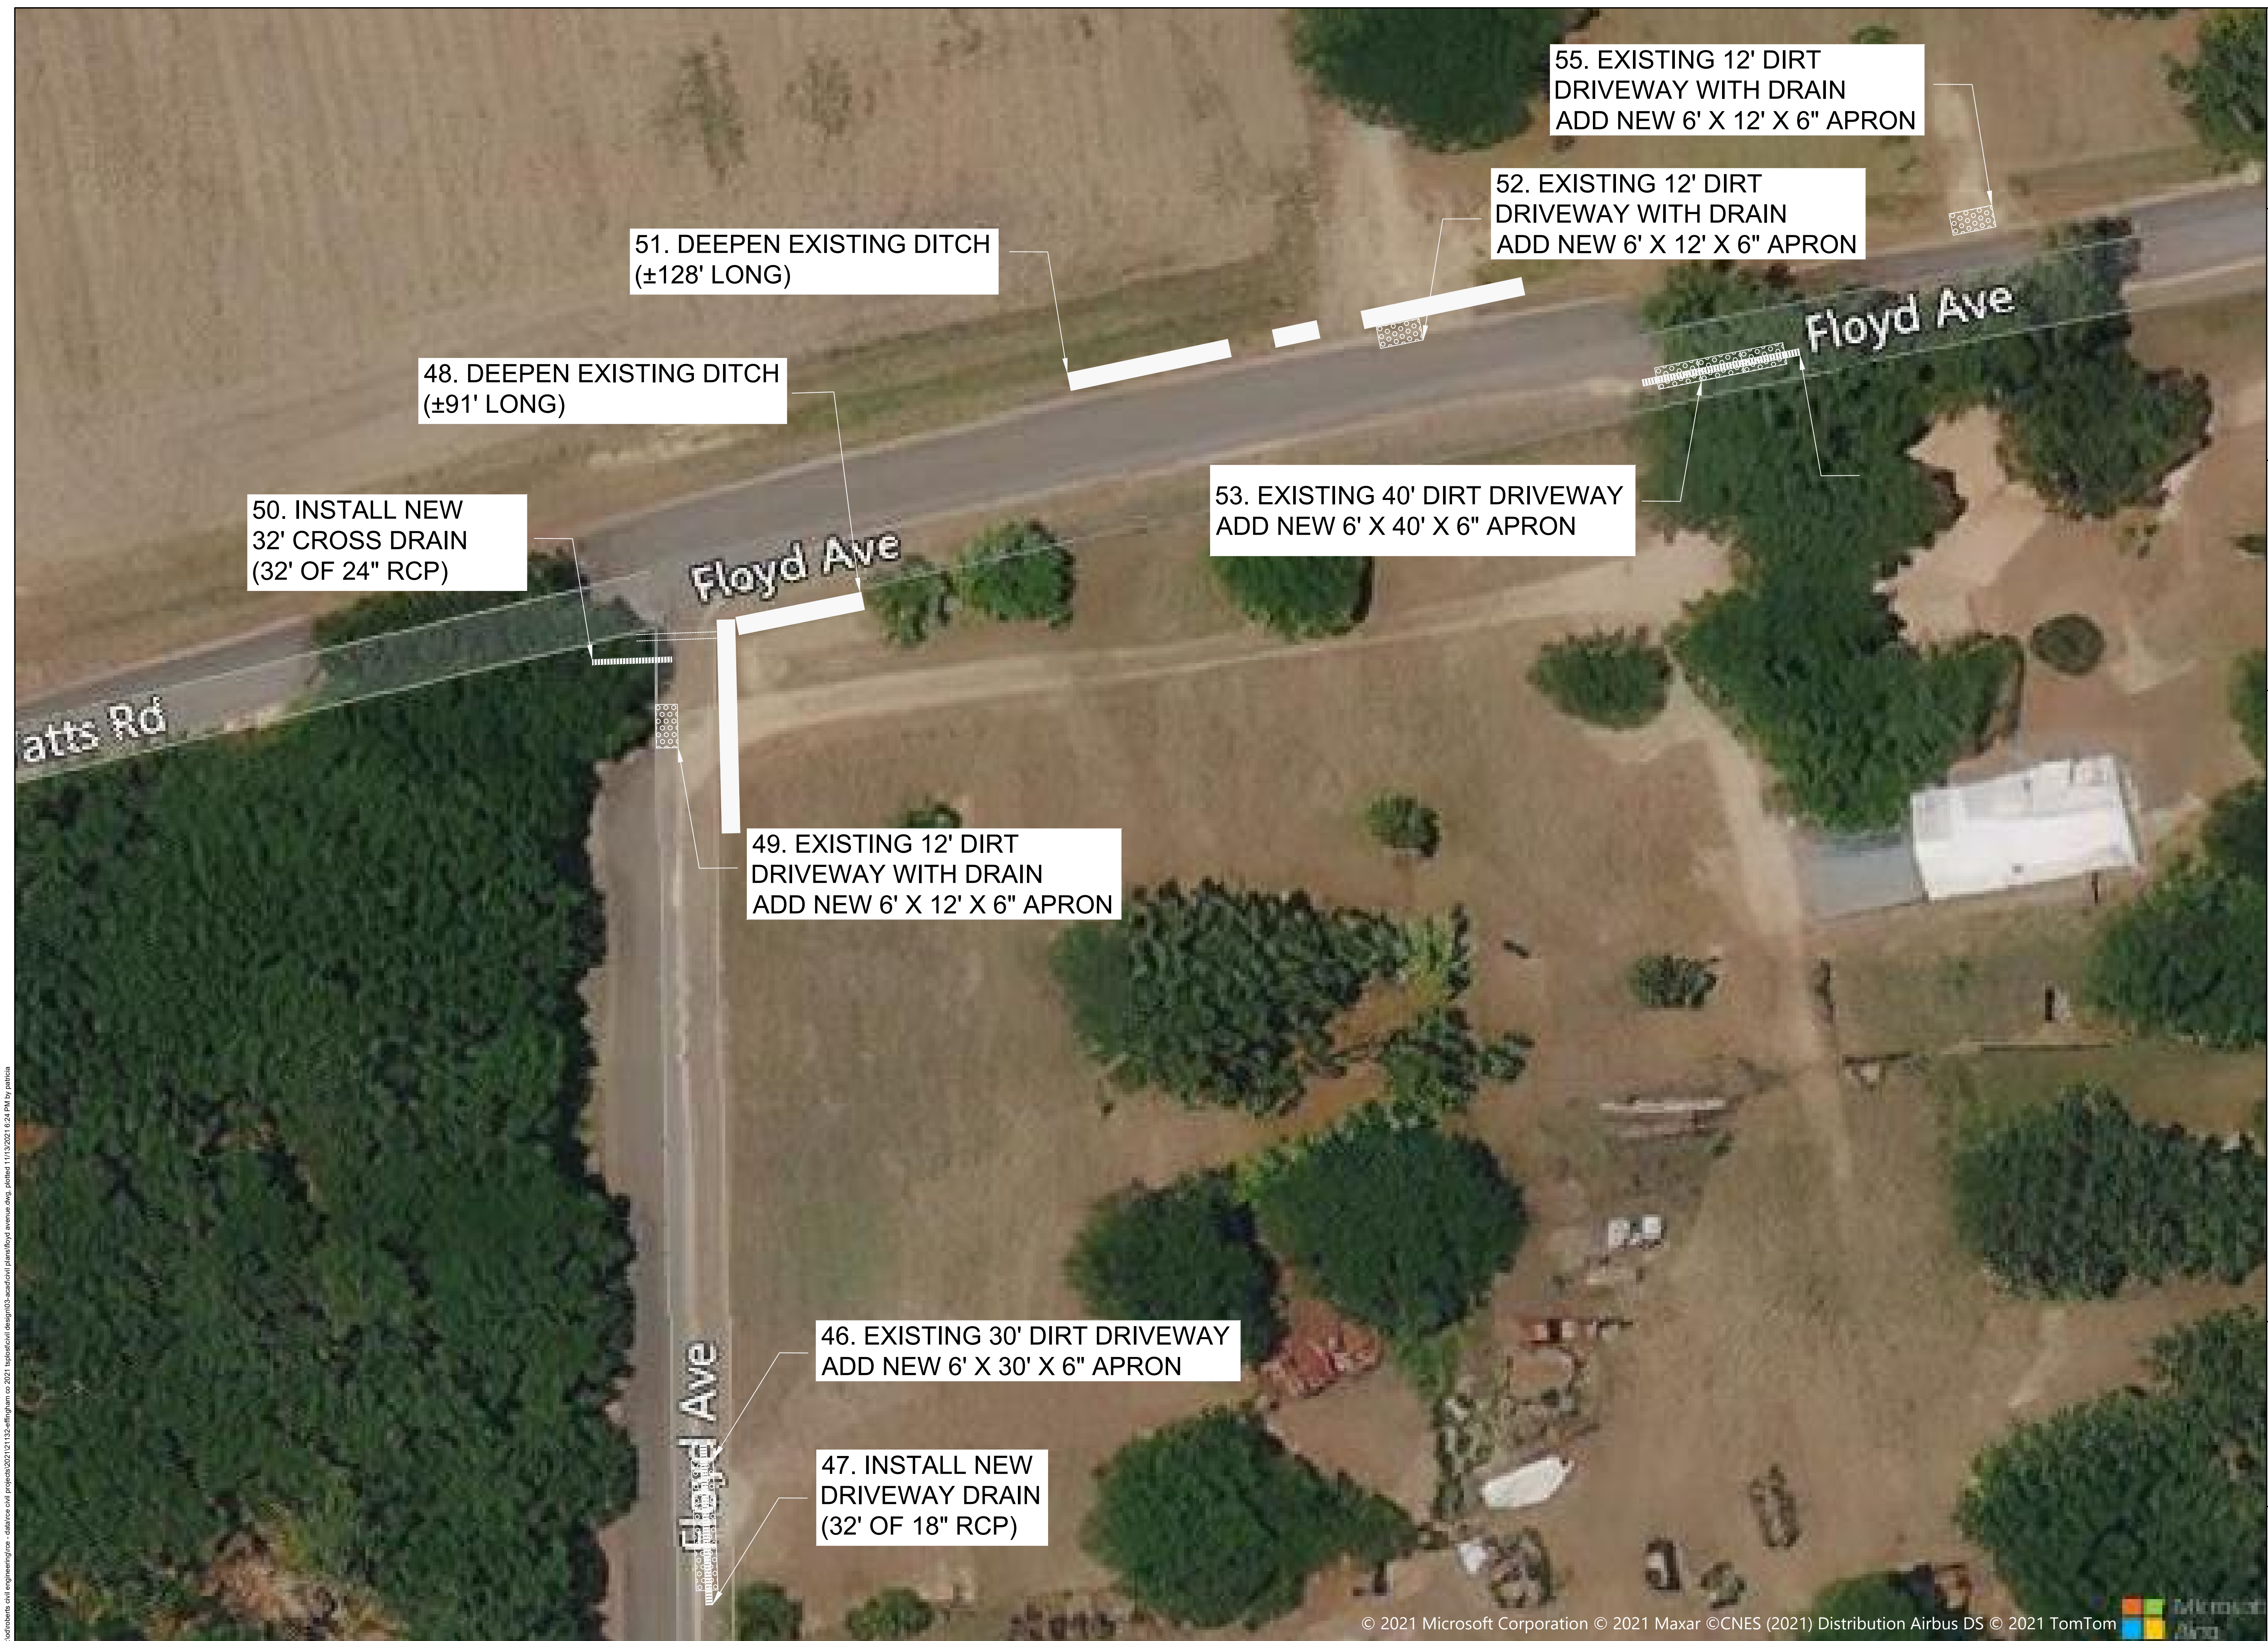

FOR BID ONLY
NOT RELEASED
FOR
CONSTRUCTION

--	--	--	--	--	--	--	--

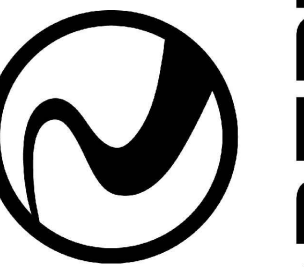

EFFINGHAM COUNTY 2021 TSPLOST

FLOYD AVENUE
GUYTON, GA
PREPARED FOR:
EFFINGHAM COUNTY, GA

DATE: 11/10/2021

PROJECT NUMBER: 21132

DRAWN BY: PW

CHECKED BY: PW

3CALL: I - 20

12

SHEET:

[illegible]

FLOYD AVENUE
GUYTON, GA
PREPARED FOR:
EFFINGHAM COUNTY, GA

SCALE: 1" = 20'

SHEET:

57. EXISTING 40' DIRT DRIVEWAY
ADD NEW 6' X 40' X 6" APRON

c:\roberts_civil_engineering\gros - data\gross\proposals\2021\21132-4\effingham co 2021\hyperacivil\design\05-aerial\01 plan\01 floyd avenue.dwg, plotted: 11/10/2021 6:25 PM by patricia



62. EXISTING 12' DIRT DRIVEWAY WITH DRAIN
ADD NEW 6' X 12' X 6" APRON

63. EXISTING 12' DIRT DRIVEWAY WITH DRAIN
ADD NEW 6' X 12' X 6" APRON


DATE: 11/10/2021
PROJECT NUMBER: 21132
DRAWN BY: PW
CHECKED BY: PW
SCALE: 1" = 20'

14

SHEET:

EFFINGHAM COUNTY 2021 TSPLOST

FLOYD AVENUE
GUYTON, GA
PREPARED FOR:
EFFINGHAM COUNTY, GA

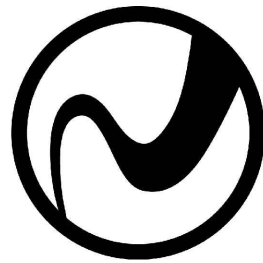

ROBERTS
CIVIL ENGINEERING
17 GARDEN LANE | SAVANNAH | GEORGIA 31406
WWW.ROBERTSCIVILENGINEERING.COM

REVISIONS

FOR BID ONLY
NOT RELEASED
FOR
CONSTRUCTION



[illegible]

FLOYD AVENUE
GUYTON, GA
PREPARED FOR:
EFFINGHAM COUNTY, GA

SCALE: 1" = 20'

SHEET:

64. CREEK BED
INSTALL FOUR NEW
36" CROSS DRAINS
UNDER CREEK CROSSING
(12' OF 24" RCP)

© 2021 Microsoft Corporation © 2021 Maxar ©CNES (2021) Distribution Airbus DS © 2021 TomTom

c:\roberts_civil_engineering\guyton - data\civil\proj\2021\21132-effingham co 2021\lsp\civil\lsp\design\03-sawdust plan\03-floyd avenue.dwg, plotted: 11/10/2021 6:27 PM by patricia



70. EXISTING 12' DIRT DRIVEWAY WITH DRAIN
ADD NEW 6' X 12' X 6" APRON

71. EXISTING 12' CONCRETE DRIVEWAY WITH DRAIN
ADD NEW 6' X 12' X 6" APRON

72. EXISTING 12' CONCRETE DRIVEWAY WITH DRAIN
ADD NEW 6' X 12' X 6" APRON

69. EXISTING 12' DIRT DRIVEWAY WITH DRAIN
ADD NEW 6' X 12' X 6" APRON

FOR BID ONLY
NOT RELEASED
FOR
CONSTRUCTION

REVISIONS



ROBERTS
CIVIL ENGINEERING
17 GARDEN GLADES | SAVANNAH | JACKSONVILLE | CHARLOTTE
WWW.ROBERTSCIVILENGINEERING.COM

EFFINGHAM COUNTY 2021 TSPLOST

FLOYD AVENUE
GUYTON, GA
PREPARED FOR:
EFFINGHAM COUNTY, GA

DATE: 11/10/2021
PROJECT NUMBER: 21132

DRAWN BY: PW
CHECKED BY: PW

SCALE: 1" = 20'