

ROAD RESURFACING PLANS EFFINGHAM COUNTY 2021 TSPLOST

PREPARED FOR:
EFFINGHAM COUNTY, GA



WWW.ROBERTSCIVILENGINEERING.COM

301 SEA ISLAND ROAD, SUITE 10
ST. SIMONS ISLAND, GA 31522
912-638-9681

6001 CHATHAM CENTER DRIVE, SUITE 255
SAVANNAH, GA 31405
912-298-7006

14600 WHIRLWIND AVENUE, SUITE 119A
JACKSONVILLE, FL 32218
904-741-0099

4000 FABER PLACE DRIVE, SUITE 300
NORTH CHARLESTON, SC 29405
843-323-4224





FOR BID ONLY
(NOT RELEASED
FOR
CONSTRUCTION)




VICINITY MAP		NTS
OLD AUGUSTA ROAD		
CLYO, GA		
<div>OWNER</div> <div>CONTACT</div> <div>EMAIL</div> <div>PHONE NUMBER</div>		<div>ENGINEER</div> ROBERTS CIVIL ENGINEERING <div>CONTACT</div> <div>EMAIL</div>
#	REVISIONS	
1		
2		
3		
4		
5		
11/12/2021: ORIGINAL ISSUE DATE		RCE PROJECT NUMBER: 21132
CONTENTS		
SHEET		DATE
#	#####	#####
#	#####	#####
#	#####	#####
#	#####	#####
#	#####	#####
#	#####	#####
#	#####	#####
#	#####	#####
####	#####	#####
####	#####	#####
####	#####	#####
####	#####	#####
####	#####	#####
####	#####	#####
COVER		

c:\roberts_civil_engineering\proj - data\proj\old augusta\design\03-augusta\plan\old augusta road.dwg, plotted: 11/14/2021 12:32 AM by patricia

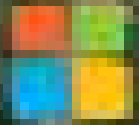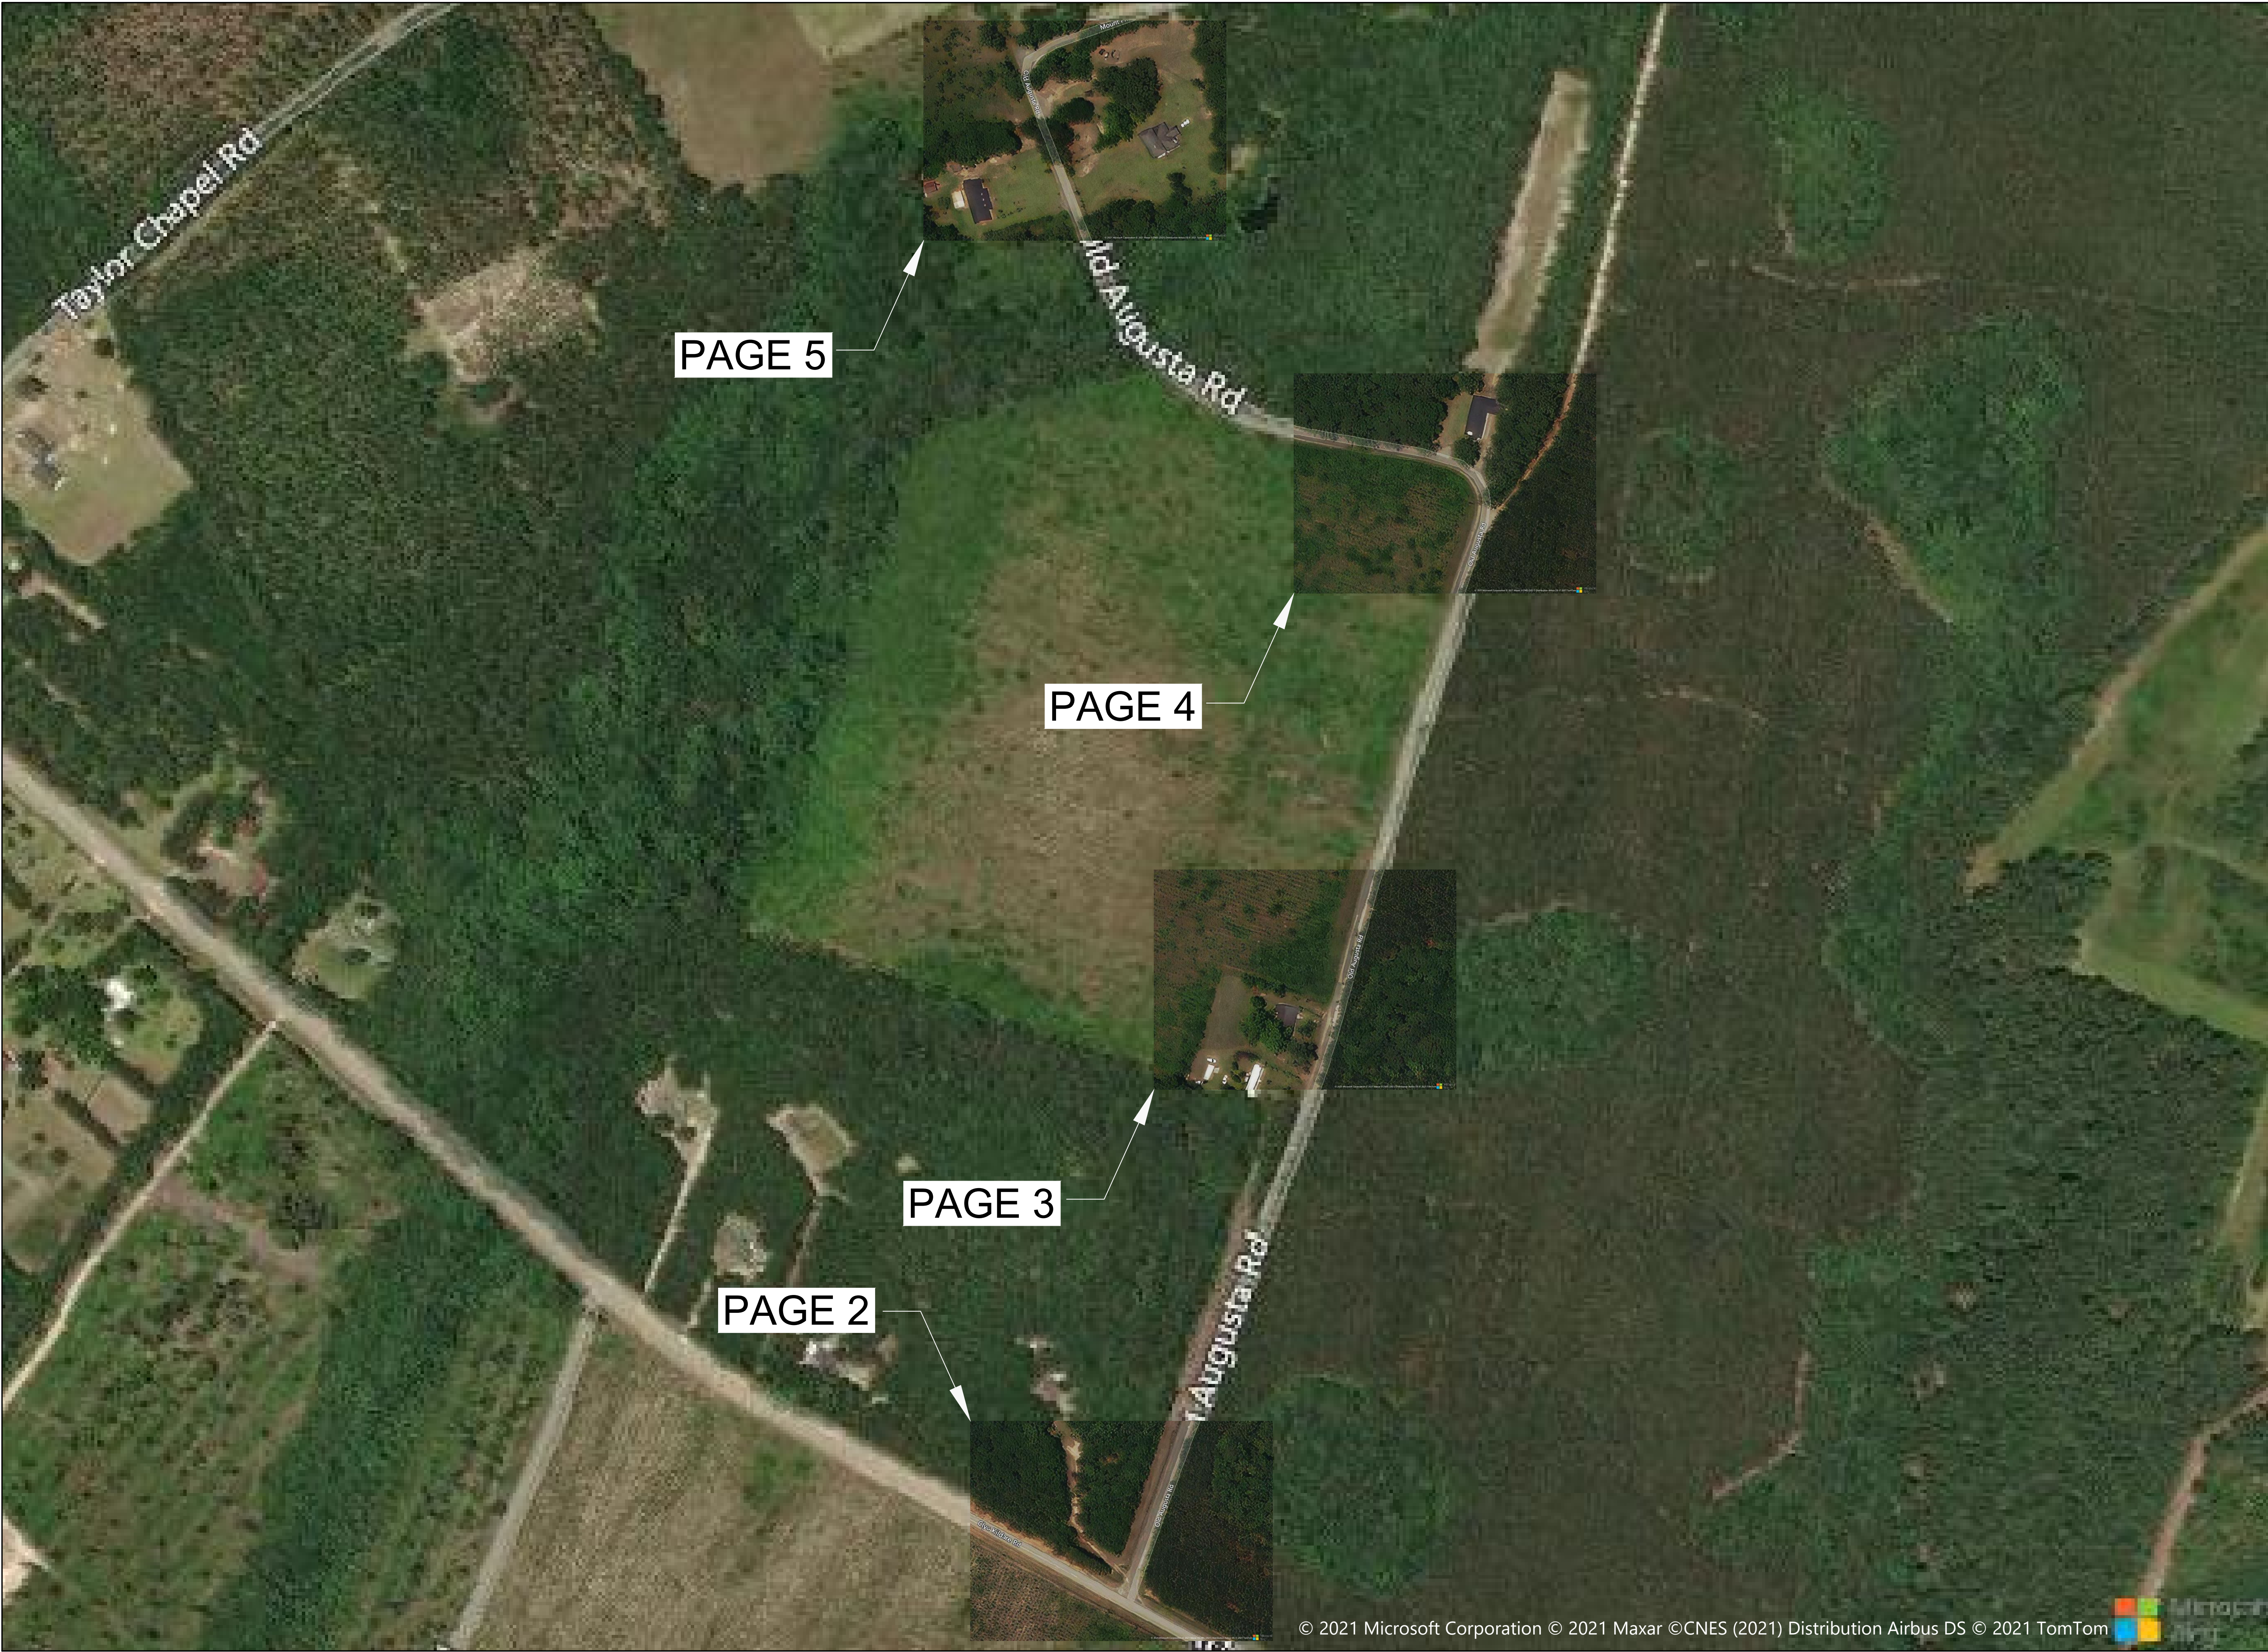

FOR BID ONLY
NOT RELEASED
FOR
CONSTRUCTION

REVISIONS

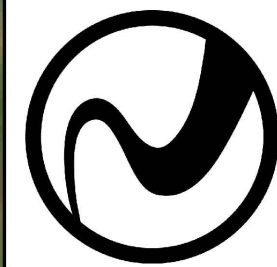

ROBERTS
CIVIL ENGINEERING
ST. GEORGE ISLAND | SAVANNAH | JACKSONVILLE | FORT MYERS
WWW.ROBERTSCIVILENGINEERING.COM

EFFINGHAM COUNTY 2021 TSPLOST

OLD AUGUSTA ROAD
CLYO, GA
PREPARED FOR:
EFFINGHAM COUNTY, GA

DATE: 11/12/2021

PROJECT NUMBER: 21132

DRAWN BY: PW

CHECKED BY: PW

SCALE: 1" = 20'

1

SHEET:

[illegible]

OLD AUGUSTA ROAD
CLYO, GA
PREPARED FOR:
EFFINGHAM COUNTY, GA

2

© 2021 Microsoft Corporation © 2021 Maxar ©CNES (2021) Distribution Airbus DS © 2021 TomTom

Old Augusta Rd

Old Augusta Rd

Clyo Kildare Rd

[illegible]

OLD AUGUSTA ROAD
CLYO, GA
PREPARED FOR:
EFFINGHAM COUNTY, GA


SCALE: 1" = 20'

SHEET:


4. EXISTING DIRT DRIVEWAY
WITH DRAIN
ADD NEW 6' X 12' X 6" APRON

c:\roberts_civil_engineering\grs - data\rcs\old_projects\2021\21132-effingham co 2021\tpst\civil\design\05-aerial\old plans\old augusta road.dwg, plotted: 11/16/2021 12:23 AM by patricia



FOR BID ONLY NOT RELEASED FOR CONSTRUCTION	
REVISIONS	
<div><div>ROBERTS CIVIL ENGINEERING <small>17 GARDEN GLADE SAVANNAH JACKSONVILLE FORTAUSTON WWW.ROBERTSCIVILENGINEERING.COM</small></div></div>	
EFFINGHAM COUNTY 2021 TSPLOST	
OLD AUGUSTA ROAD CLYO, GA PREPARED FOR: EFFINGHAM COUNTY, GA	
DATE: 11/12/2021	PROJECT NUMBER: 21132
DRAWN BY: PW	CHECKED BY: PW
SCALE: 1" = 20'	
4	SHEET:

c:\roberts\civil\engineering\grc - data\rcs\civil\projects\2021\21132-effingham co 2021\tpsplost\civil\design\03-ssad\civil\plans\old augusta road.dwg, plotted: 11/16/2021 12:26 AM by patricia

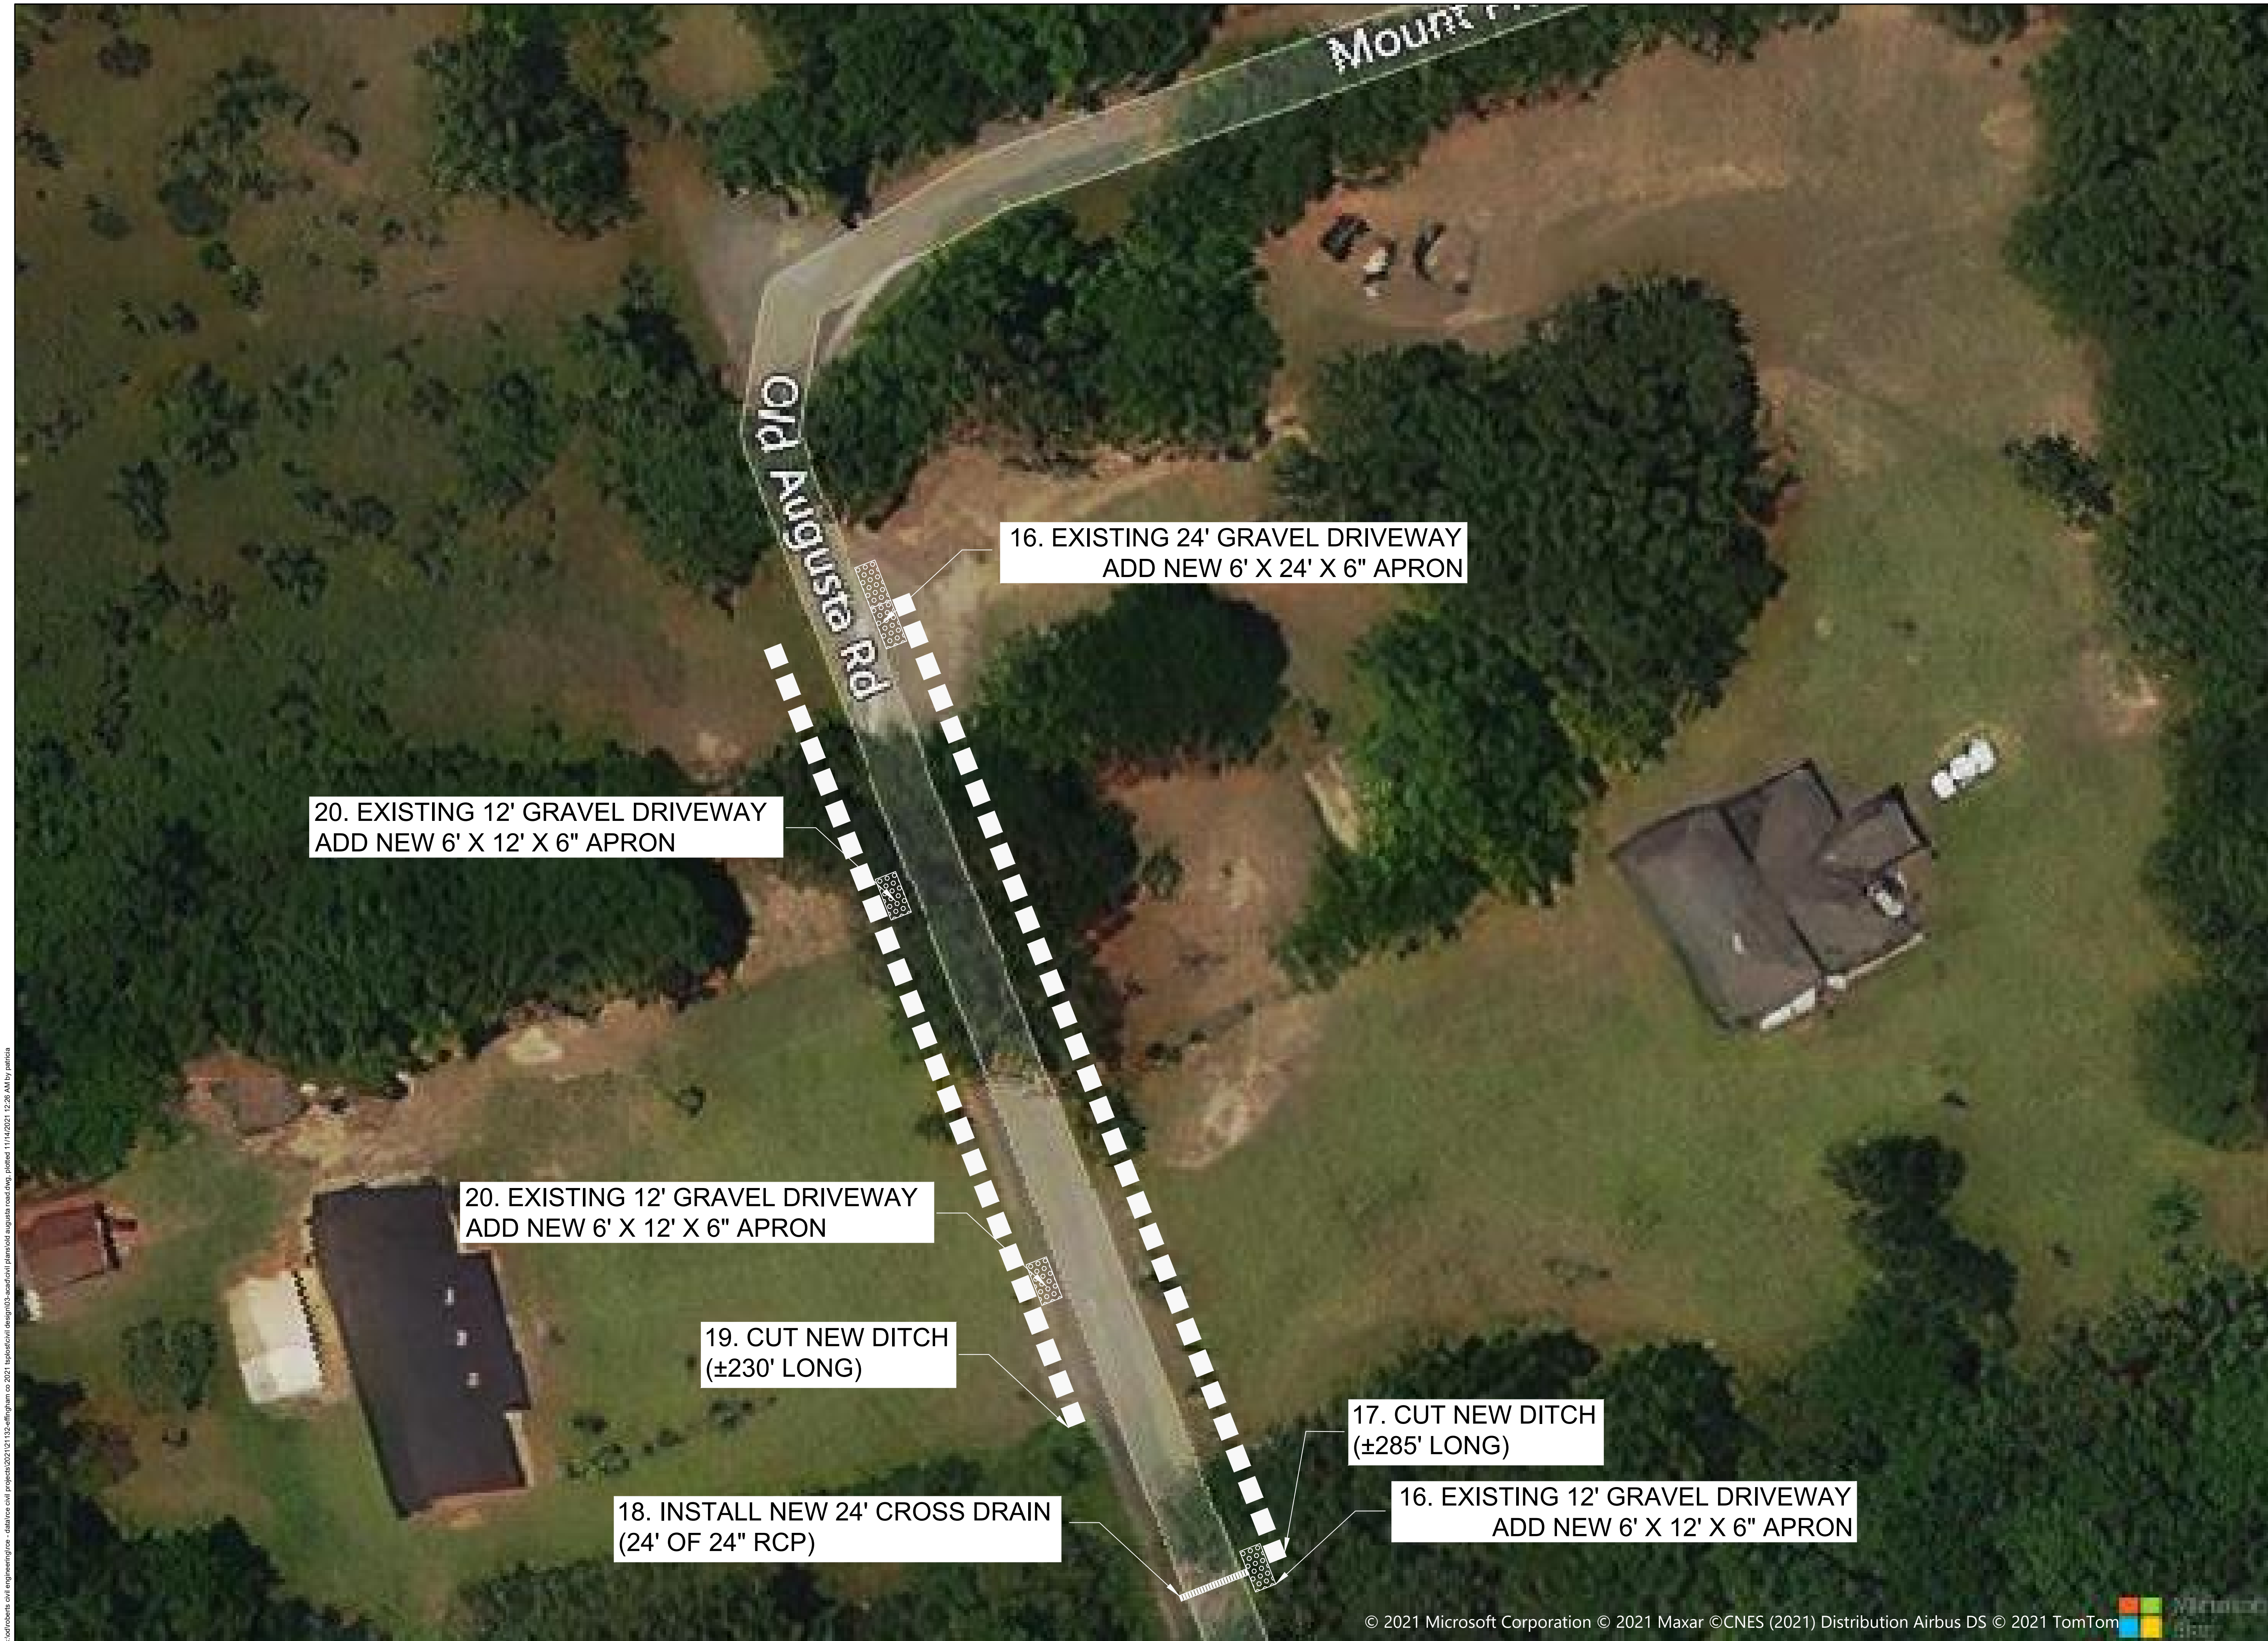

FOR BID ONLY
NOT RELEASED
FOR
CONSTRUCTION

REVISIONS									



ROBERTS
CIVIL ENGINEERING
15 GARDEN LANE | LAWRENCEVILLE, GEORGIA 30046
WWW.ROBERTSCIVILENGINEERING.COM

EFFINGHAM COUNTY 2021 TSPLOST

OLD AUGUSTA ROAD
CLYO, GA
PREPARED FOR:
EFFINGHAM COUNTY, GA

DATE: 11/12/2021
PROJECT NUMBER: 21132

DRAWN BY: PW
CHECKED BY: PW

SCALE: 1" = 20'

5

SHEET: