

ROAD
RESURFACING
PLANS
EFFINGHAM COUNTY
2021 TSPLOST

PREPARED FOR:
EFFINGHAM COUNTY, GA



WWW.ROBERTSCIVILENGINEERING.COM

301 SEA ISLAND ROAD, SUITE 10
ST. SIMONS ISLAND, GA 31522
912-638-9681

6001 CHATHAM CENTER DRIVE, SUITE 255
SAVANNAH, GA 31405
912-298-7006

14600 WHIRLWIND AVENUE, SUITE 119A
JACKSONVILLE, FL 32218
904-741-0099

4000 FABER PLACE DRIVE, SUITE 300
NORTH CHARLESTON, SC 29405
843-323-4224



FOR BID ONLY
(NOT RELEASED
FOR
CONSTRUCTION)



VICINITY MAP		NTS
OLD DIXIE HIGHWAY		
SPRINGFIELD, GA		
<u>OWNER</u> <u>CONTACT</u> <u>EMAIL</u> PHONE NUMBER		<u>ENGINEER</u> ROBERTS CIVIL ENGINEERING <u>CONTACT</u> <u>EMAIL</u>
#	REVISIONS	
1		
2		
3		
4		
5		
11/08/2021: ORIGINAL ISSUE DATE		RCE PROJECT NUMBER: 21132
CONTENTS		
SHEET		DATE
#	#####	#####
#	#####	#####
#	#####	#####
#	#####	#####
#	#####	#####
#	#####	#####
#	#####	#####
#	#####	#####
####	#####	#####
####	#####	#####
####	#####	#####
####	#####	#####
####	#####	#####
####	#####	#####
COVER		



NOT RELEASED
FOR
CONSTRUCTION

REVISIONS



ROBERTS
CIVIL ENGINEERING
17 GARDEN LANE | LAWRENCEVILLE, GEORGIA 30046
WWW.ROBERTSCIVILENGINEERING.COM


EFFINGHAM COUNTY 2021 TSPLOST

OLD DIXIE HIGHWAY
SPRINGFIELD, GA
PREPARED FOR:
EFFINGHAM COUNTY, GA

11/08/2021
PROJECT NUMBER: 21132
DRAWN BY: PW
CHECKED BY: PW
SCALE: 1" = 250'

1
SHEET:

c:\roberts\civil\engineering\gms - data\civil\proj\2021\21132-effingham co 2021\lsp\civil\lsp\design\05-shawnee rd\plan\old data hwy.dwg, plotted: 11/02/2021 1:25:08 PM by jnelica

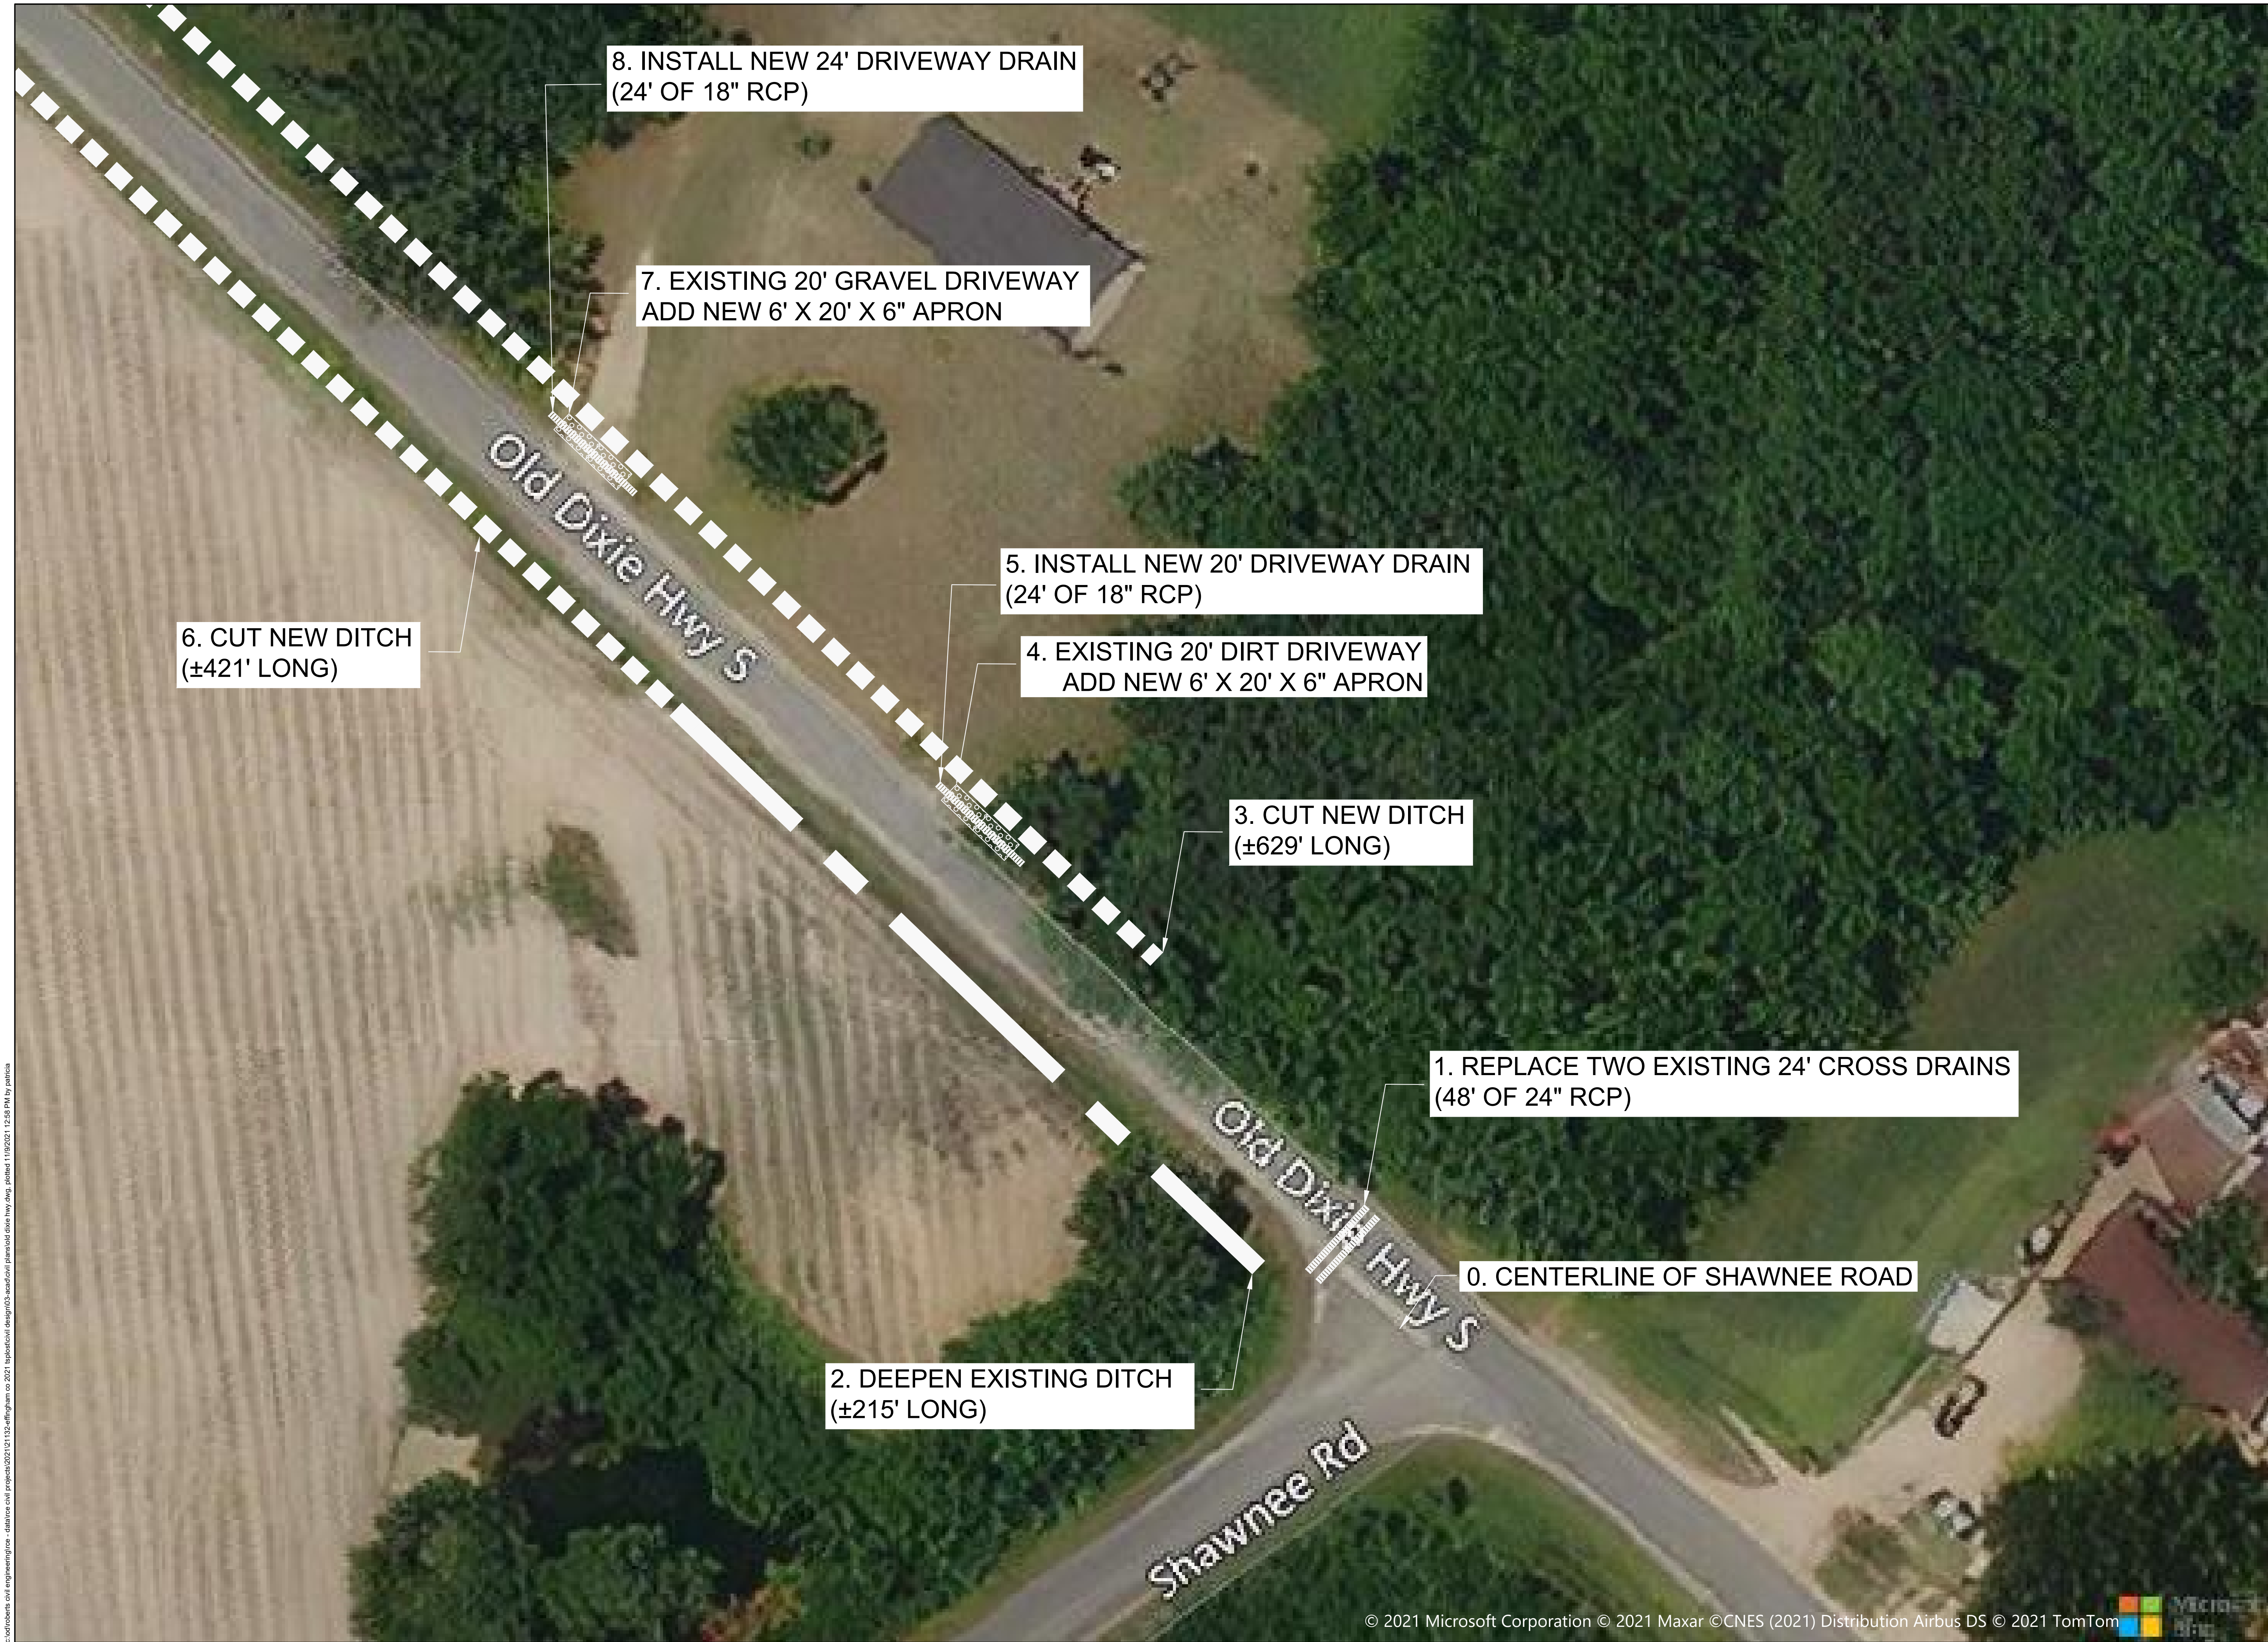

FOR BID ONLY
NOT RELEASED
FOR
CONSTRUCTION

REVISIONS



ROBERTS
CIVIL ENGINEERING
15 SHAWNEE BLVD. | LAWRENCEVILLE, GA 30046 | (770) 962-1000
WWW.ROBERTSCIVILENGINEERING.COM

EFFINGHAM COUNTY 2021 TSPLOST

OLD DIXIE HIGHWAY
SPRINGFIELD, GA
PREPARED FOR:
EFFINGHAM COUNTY, GA

DATE: 11/08/2021
PROJECT NUMBER: 21132
DRAWN BY: PW
CHECKED BY: PW
SCALE: 1" = 20'

2

SHEET:

c:\roberts_civil_engineering\grc - data\rcs\civil\projects\2021\21132-effingham co 2021\lsp\rcs\civil\design\105-ss\dwg\plans\old data hwy dwg.plotted 1/10/2021 1:25:59 PM by jstecia



FOR BID ONLY
NOT RELEASED
FOR
CONSTRUCTION

REVISIONS	



ROBERTS
CIVIL ENGINEERING
15 GARDEN LANE | SAVANNAH, GEORGIA 31401
WWW.ROBERTSCIVILENGINEERING.COM

EFFINGHAM COUNTY 2021 TSPLOST

OLD DIXIE HIGHWAY
SPRINGFIELD, GA
PREPARED FOR:
EFFINGHAM COUNTY, GA

DATE: 11/08/2021
PROJECT NUMBER: 21132
DRAWN BY: PW
CHECKED BY: PW
SCALE: 1" = 20'

c:\roberts_civil_engineering\grc - data\rcs\old_projects\2021\21132-4\effingham co 2021\tpsplost\civil\design\05-stand\plan\old data hwy dwg, plotted 11/02/2021 1:04 PM by patricia



FOR BID ONLY
NOT RELEASED
FOR
CONSTRUCTION

REVISIONS	



ROBERTS
CIVIL ENGINEERING
15 GARDNER BLVD. | LAWRENCEVILLE, GA 30046 | (770) 962-1000
WWW.ROBERTSCIVILENGINEERING.COM

EFFINGHAM COUNTY 2021 TSPLOST

OLD DIXIE HIGHWAY
SPRINGFIELD, GA
PREPARED FOR:
EFFINGHAM COUNTY, GA

DATE: 11/08/2021
PROJECT NUMBER: 21132

DRAWN BY: PW
CHECKED BY: PW

SCALE: 1" = 20'

c:\roberts_civil_engineering\grc - data\rcs\old_projects\2021\21132-effingham-co-2021\tpsc\civil\design\105-aerial\plan\old data hwy.dwg, plotted: 11/02/2021 1:04 PM by patricia



FOR BID ONLY
NOT RELEASED
FOR
CONSTRUCTION

REVISIONS	



ROBERTS
CIVIL ENGINEERING
15 GARDNER BLVD | LAWRENCEVILLE, GA 30046 | (770) 962-1000
WWW.ROBERTSCIVILENGINEERING.COM

EFFINGHAM COUNTY 2021 TSPLOST


OLD DIXIE HIGHWAY
SPRINGFIELD, GA
PREPARED FOR:
EFFINGHAM COUNTY, GA

DATE: 11/08/2021
PROJECT NUMBER: 21132

DRAWN BY: PW
CHECKED BY: PW

SCALE: 1" = 20'

c:\roberts_civil_engineering\grise - data\rice civil projects\2021\21132-effingham co 2021\tpst\civil\design\105-ss\dwg\plans\old data hwy dwg.dwg, plotted: 11/02/2021 1:08 PM by patricia

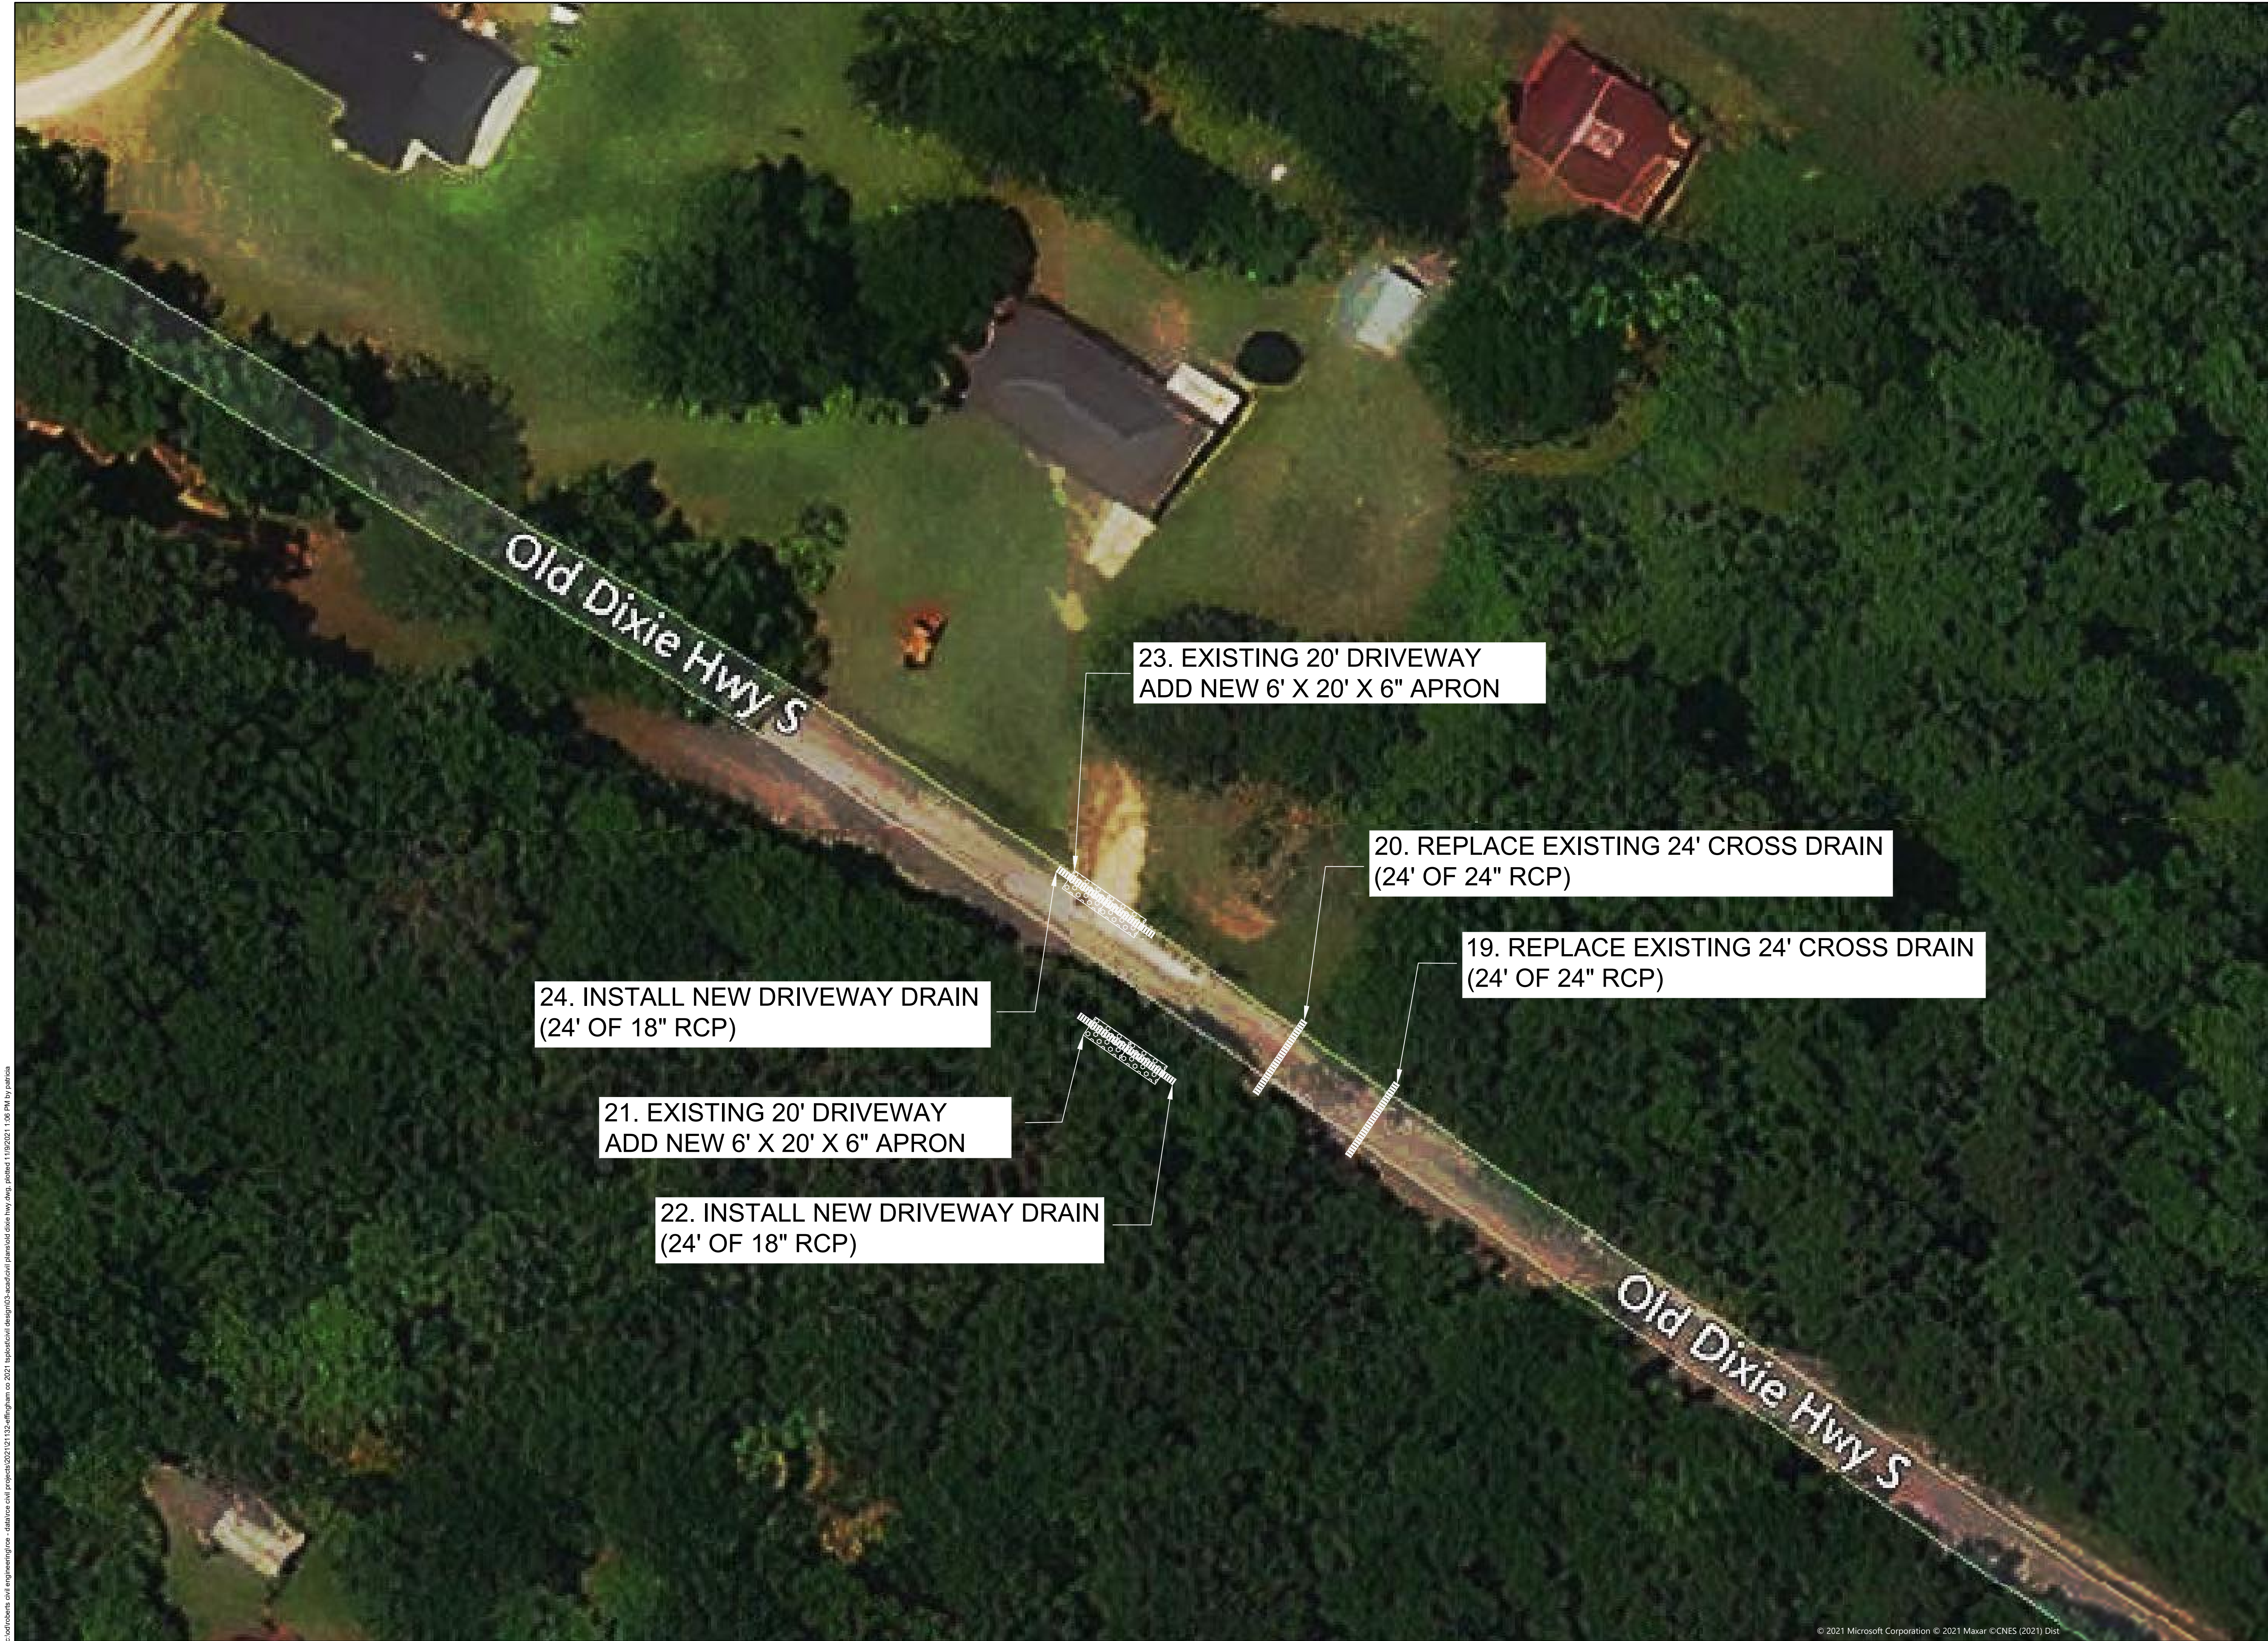

FOR BID ONLY
NOT RELEASED
FOR
CONSTRUCTION

REVISIONS



ROBERTS
CIVIL ENGINEERING
15 GARDEN ISLAND | SAVANNAH | JACKSONVILLE | CHARLOTTE
WWW.ROBERTSCIVILENGINEERING.COM

EFFINGHAM COUNTY 2021 TSPLOST


OLD DIXIE HIGHWAY
SPRINGFIELD, GA
PREPARED FOR:
EFFINGHAM COUNTY, GA


DATE: 11/08/2021
PROJECT NUMBER: 21132
DRAWN BY: PW
CHECKED BY: PW
SCALE: 1" = 20'

6


SHEET:

c:\roberts_civil_engineering\grus - data\rcs\old_projects\2021\21132-effingham co 2021\tpst\civil\design\05-aerial\plan\old data hwy.dwg, plotted 11/02/2021 1:08 PM by patricia

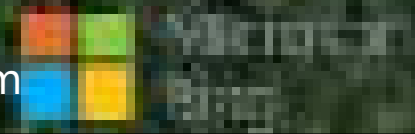

8		DATE: 11/08/2021 PROJECT NUMBER: 21132 DRAWN BY: PW CHECKED BY: PW SCALE: 1" = 20'	EFFINGHAM COUNTY 2021 TSPLOST OLD DIXIE HIGHWAY SPRINGFIELD, GA PREPARED FOR: EFFINGHAM COUNTY, GA	 ROBERTS CIVIL ENGINEERING <small>ST. GEORGE ISLAND SAVANNAH JACKSONVILLE FORT LAUDERDALE</small> WWW.ROBERTSCIVILENGINEERING.COM	<table><tr><td>REVISIONS</td></tr><tr><td> </td></tr><tr><td> </td></tr><tr><td> </td></tr><tr><td> </td></tr><tr><td> </td></tr><tr><td> </td></tr><tr><td> </td></tr><tr><td> </td></tr><tr><td> </td></tr><tr><td> </td></tr><tr><td> </td></tr></table>	REVISIONS												FOR BID ONLY NOT RELEASED FOR CONSTRUCTION
REVISIONS																		

c:\roberts\civil\engineering\grc - data\rcs\old\project\2021\21132-effingham co\2021\hwy\old\civil\design\105-ss\old\plan\old\data\hwy\hwy.dwg, plotted: 1/10/2021 1:10 PM by patricia

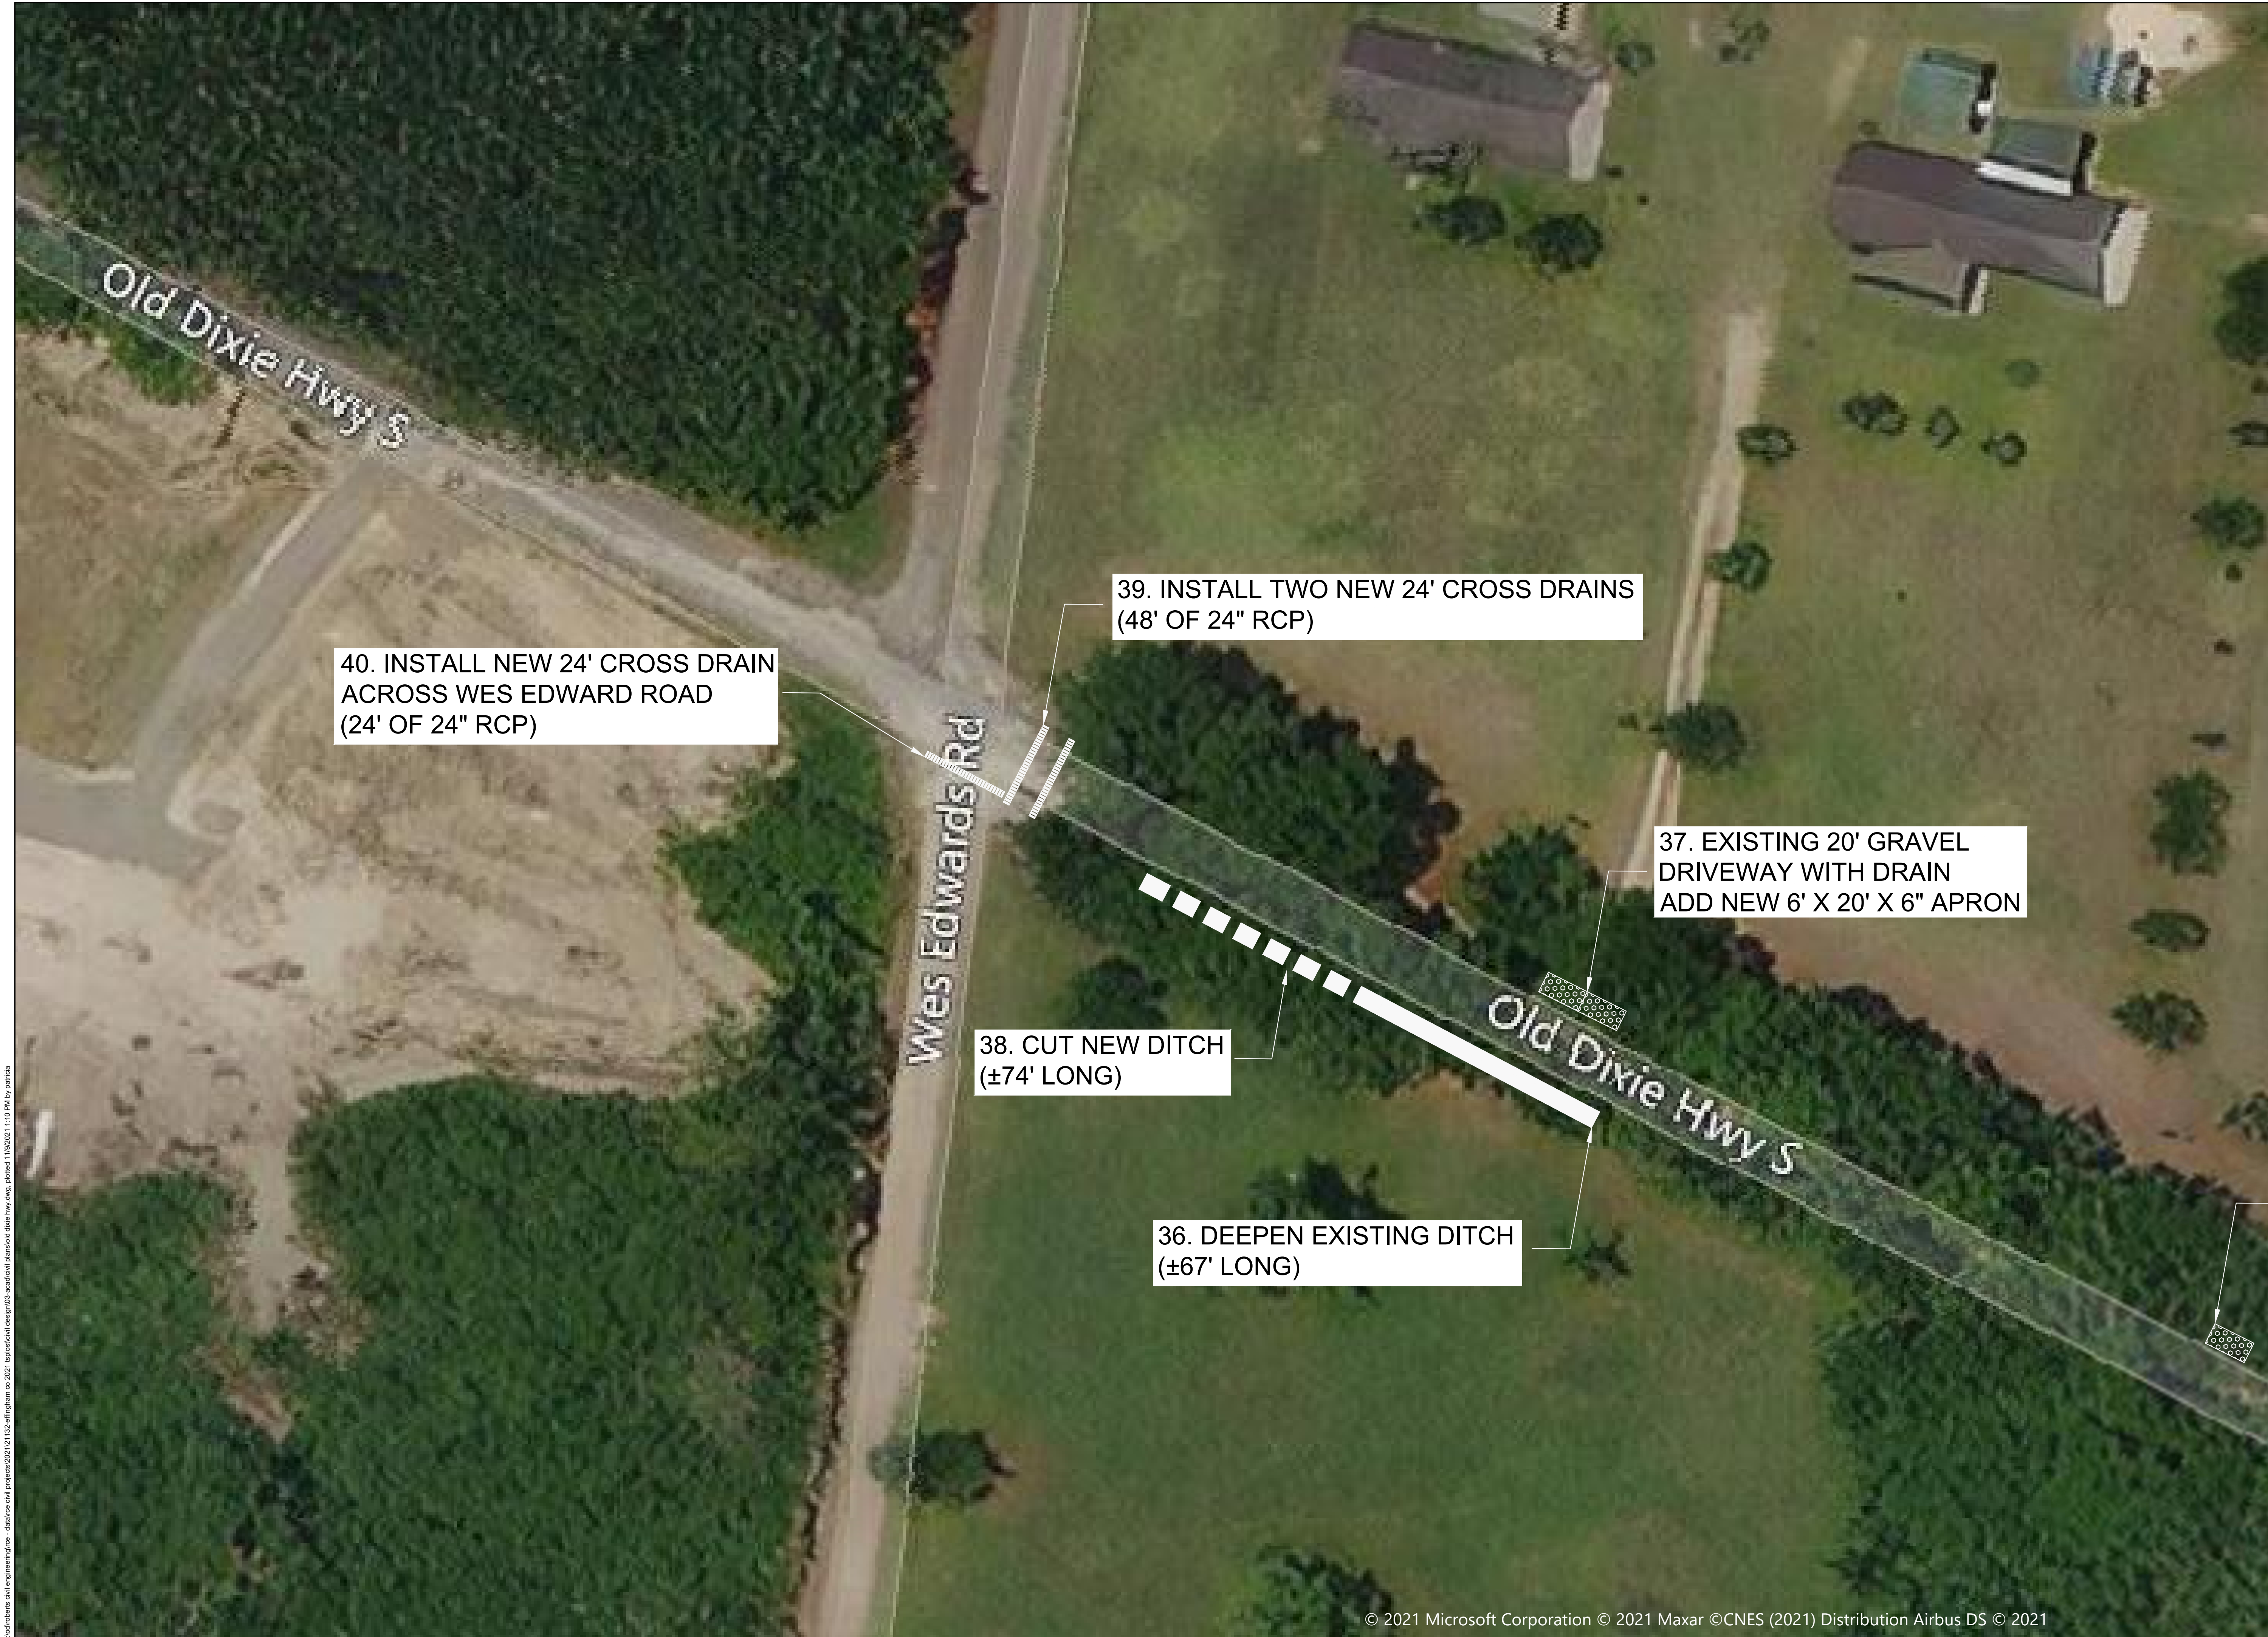

FOR BID ONLY
NOT RELEASED
FOR
CONSTRUCTION

REVISIONS	



ROBERTS
CIVIL ENGINEERING
17 GARDEN LANE | LAWRENCEVILLE, GEORGIA 30046
WWW.ROBERTSCIVILENGINEERING.COM

EFFINGHAM COUNTY 2021 TSPLOST

OLD DIXIE HIGHWAY
SPRINGFIELD, GA
PREPARED FOR:
EFFINGHAM COUNTY, GA

DATE: 11/08/2021
PROJECT NUMBER: 21132
DRAWN BY: PW
CHECKED BY: PW
SCALE: 1" = 20'