













GRAPHIC SCALE
1" = 10'

1

SITE GRADING PLAN

SITE DRAINAGE PLAN
C400

GENERAL SHEET NOTES
1. SEE SHEET C400 FOR CIVIL NOTES AND LEGENDS

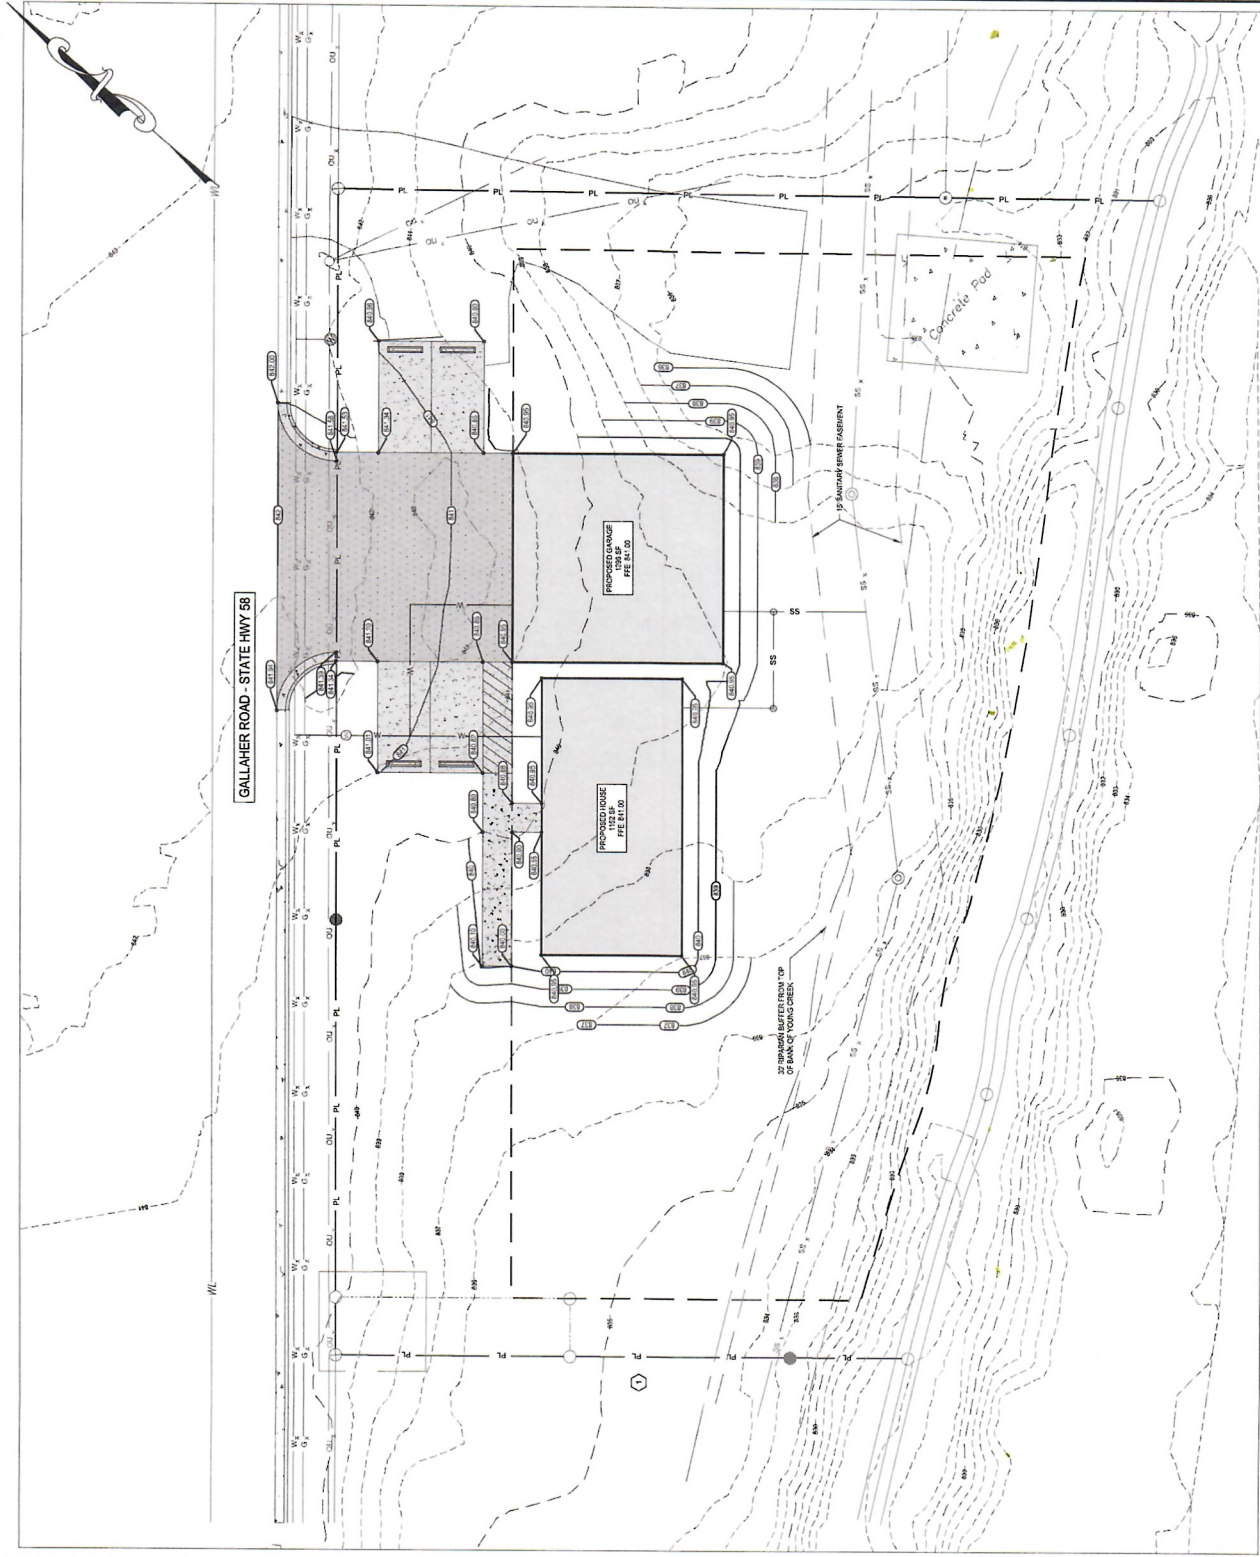


