



THESE DRAWINGS AND THE DESIGN THEREON ARE THE PROPERTY OF HEANER DESIGN GROUP AND MAY NOT BE USED IN WHOLE OR PART WITHOUT WRITTEN CONSENT OF HEANER DESIGN GROUP AND ANY INFRINGEMENT WILL BE SUBJECT TO LEGAL ACTION

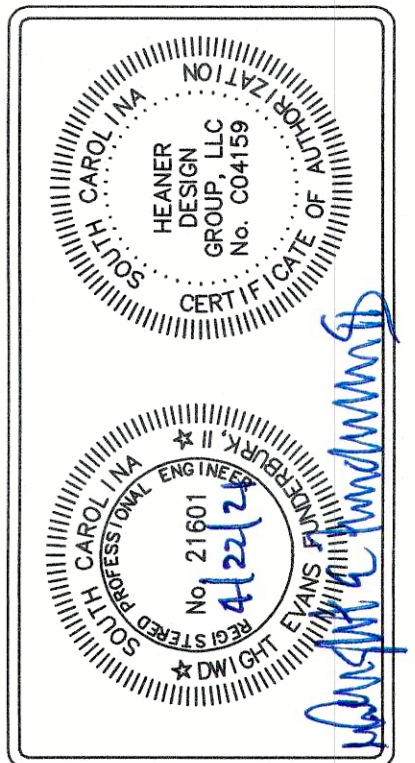

**ASPHALT PAVEMENT REPAIR
FRANK G RUSSELL CAREER CENTER
GREENWOOD SCHOOL DISTRICT 50
GREENWOOD, SOUTH CAROLINA**

CIVIL	
PAVING/ STRIPING PLAN	
NO. 1	DRIVEWAY ENTRANCE & OVERLAY AREA
REVISION	DATE
DESIGNED BY: DPH	DATE: 2/21/15
DRAWN: DPH	DATE: 3/23/21
SHEET C1.0	

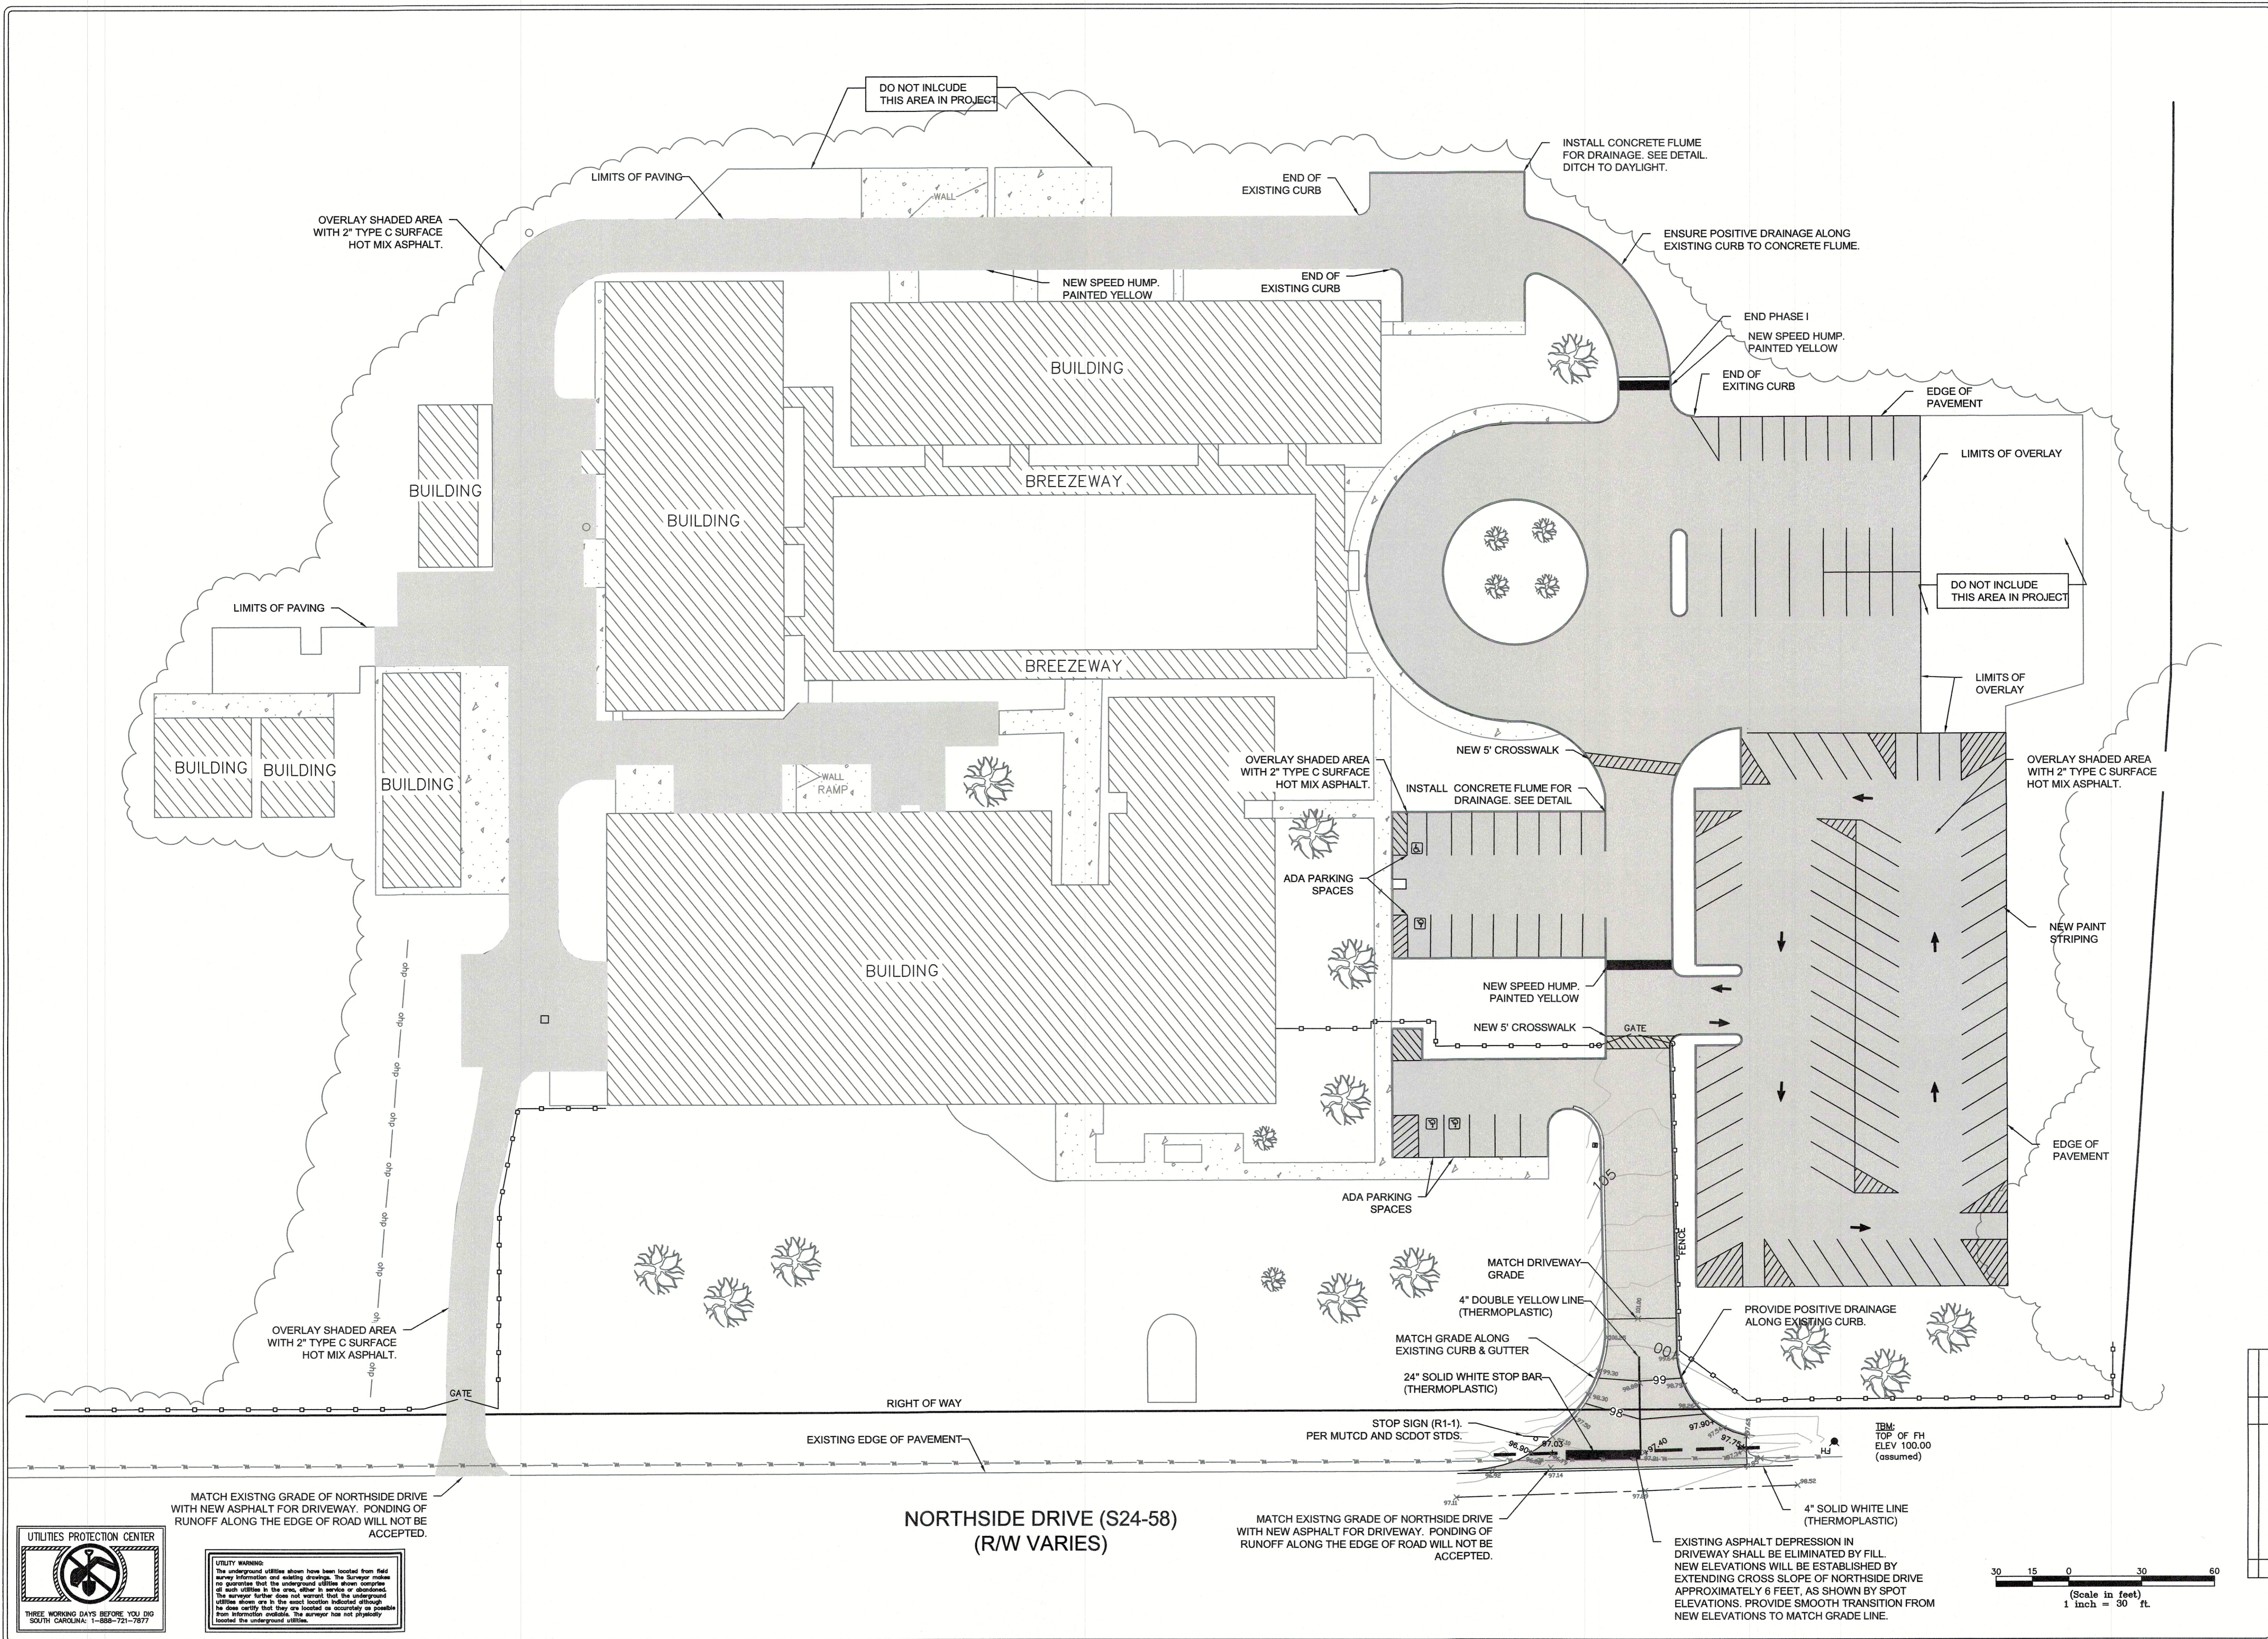

UTILITIES PROTECTION CENTER

THREE WORKING DAYS BEFORE YOU DIG
SOUTH CAROLINA: 1-888-721-7877

UTILITY WARNING

The underground utilities shown have been located from field survey information and existing drawings. The Designer makes no guarantee that the underground utilities shown comprise all such utilities in the area, either in service or abandoned. The surveyor further does not warrant that the underground utilities shown are in the exact location indicated, although he does certify that they are located as accurately as possible from inspection available. The surveyor has not physically located the underground utilities.

